


1 EXISTING FIRST FLOOR PLAN
scale 1:50

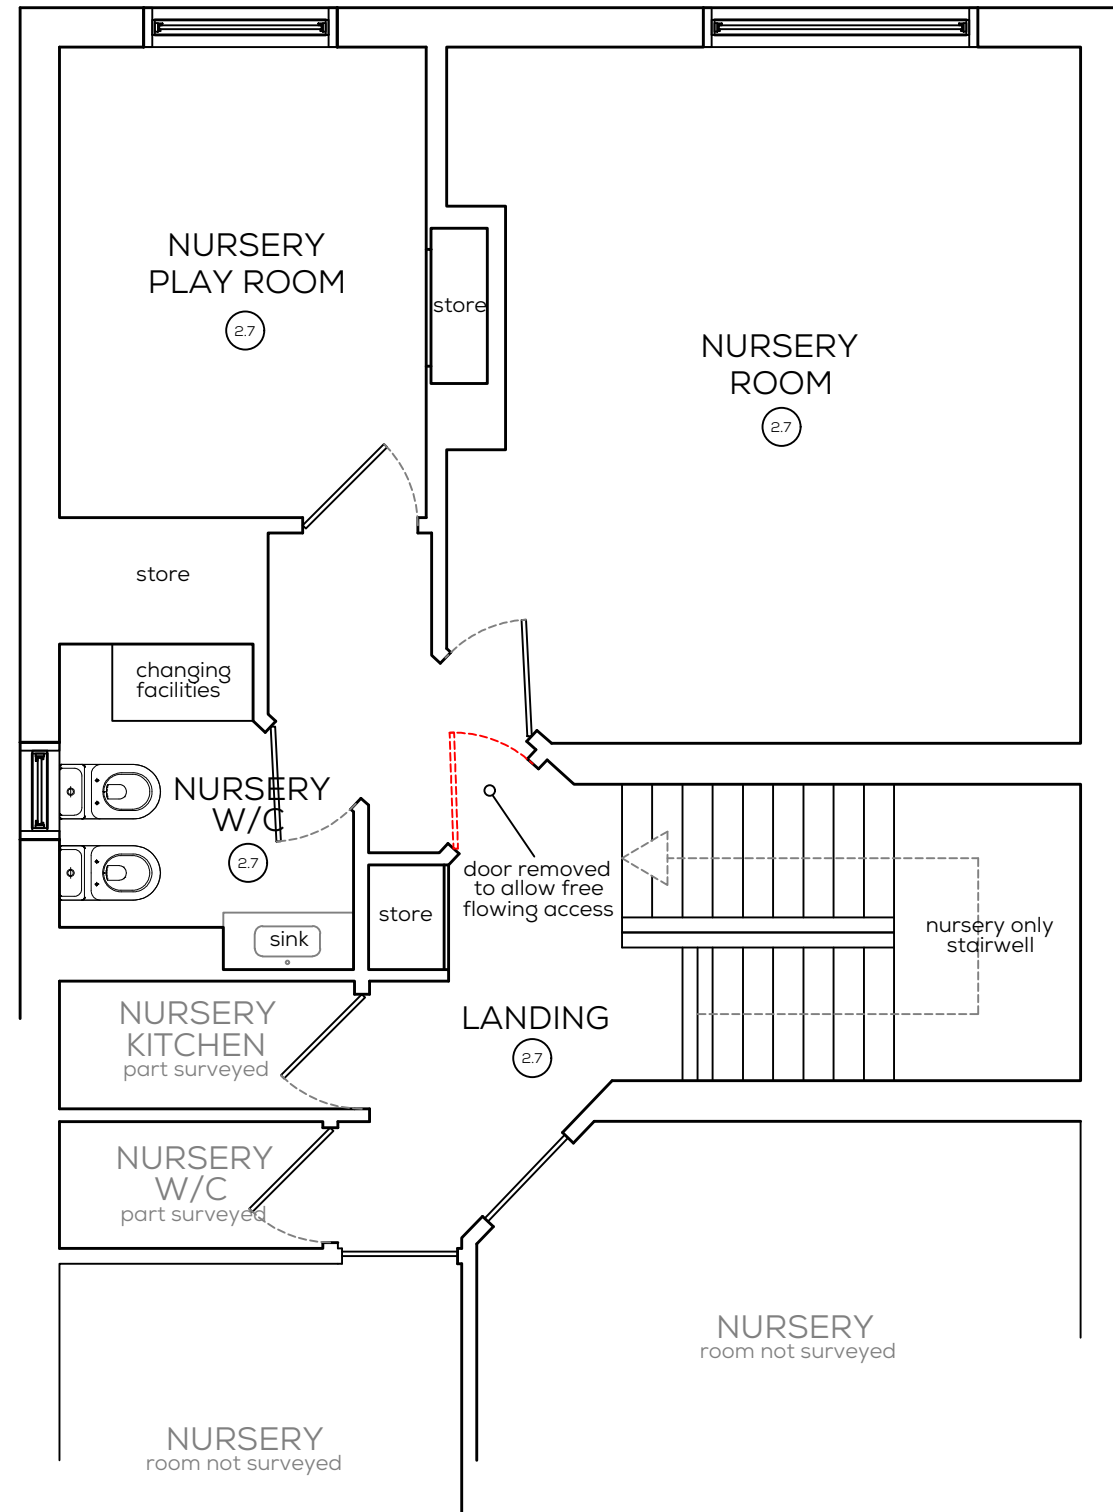

2 PROPOSED FIRST FLOOR PLAN
scale 1:50

NOTES

--- remove/demolish

SURVEY KEY -

- (2.02) - ceiling height
- a/b - air brick
- ab - alarm box
- ah - arch head height
- bd - back drop
- bh - beam height
- bk - brick
- con - concrete
- cr - cable riser
- db - fuse box
- dh - door height
- dp - depth
- e/mtr - electricity meter
- f/p - fire place
- fh - floor to head height
- fl - floor level
- g/mtr - gas metre
- hwt - hot water tank
- mh - manhole cover
- rad - radiator
- rl - roof light
- rwp - rain water pipe
- sh - floor to sill height
- sp - soil pipe
- sus.c - suspended ceiling
- u/s - underside height
- vp - vent pipe

ALL INFORMATION DISPLAYED MUST BE USED AS A GUIDANCE ONLY AND NOT FOR PRACTICAL USE. THE BUILDING SITE MUST BE EXAMINED AND DIMENSIONS RECHECKED BY ALL RELEVANT CONTRACTORS, INC., ARCHITECTS AND STRUCTURAL ENGINEERS BEFORE ANY ON SITE STRUCTURAL WORKS COMMENCE. MARK DOMUS ACCEPTS NO LIABILITY FOR ACCURACY OF THE FINAL BUILD.

PROJECT:
FLAT AT 1
THE CRICKET GREEN
MITCHAM
CR4 4LB

DRAWING NAME:
EXISTING & PROPOSED FIRST FLOOR PLAN
CHANGE OF USE:
RESIDENTIAL DWELLING TO NURSEY USE

DWN BY	SCALE	STATUS	DATE
MO	1:50@A3	-	03.11.20
PROJ No.	IS No.	DWG No.	REV No.
1203	01	01	A

**MARK
DOMUS**
ARCHITECTURAL SERVICES

This page is intentionally left blank