



01
0021 Existing Drawings Morden Lodge 1:100@A3
South Elevation

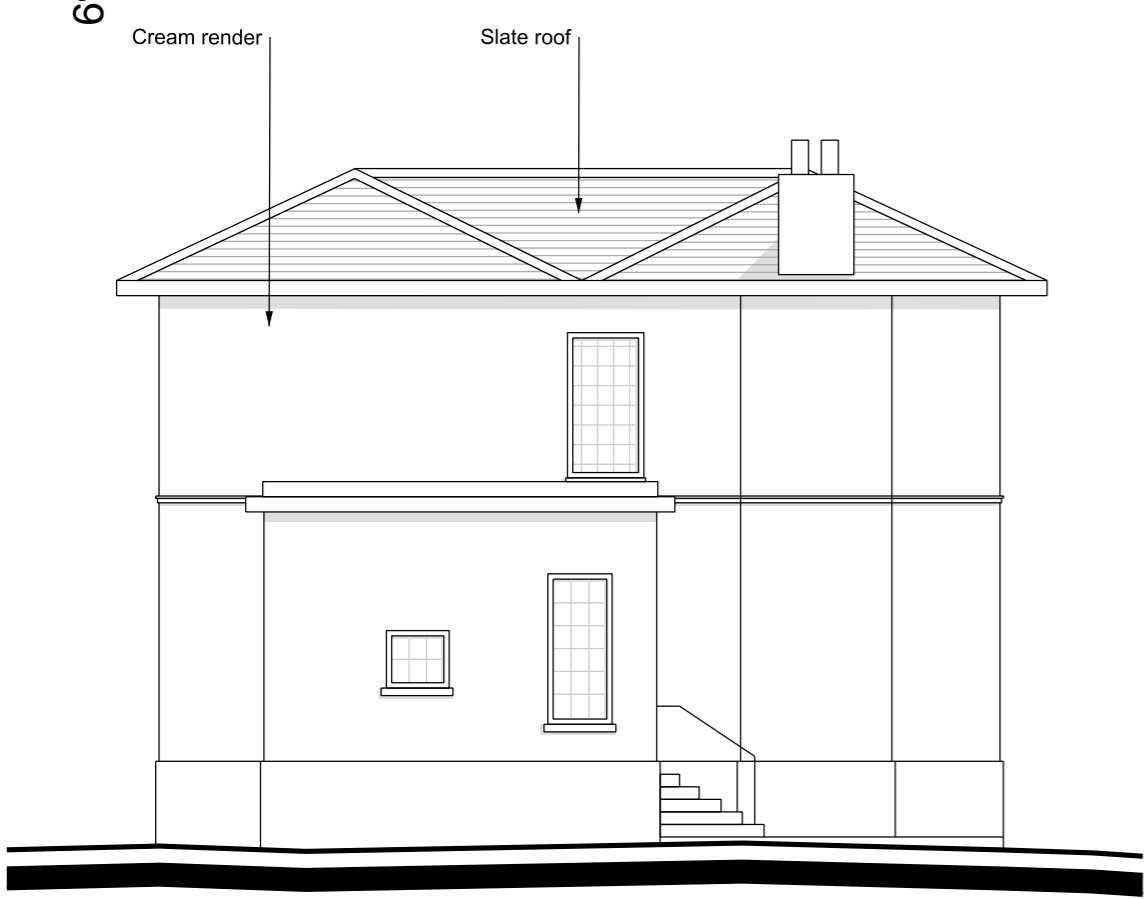

02
0021 Existing Drawings Morden Lodge 1:100@A3
West Elevation



03
0021 Existing Drawings Morden Lodge 1:100@A3
North Elevation

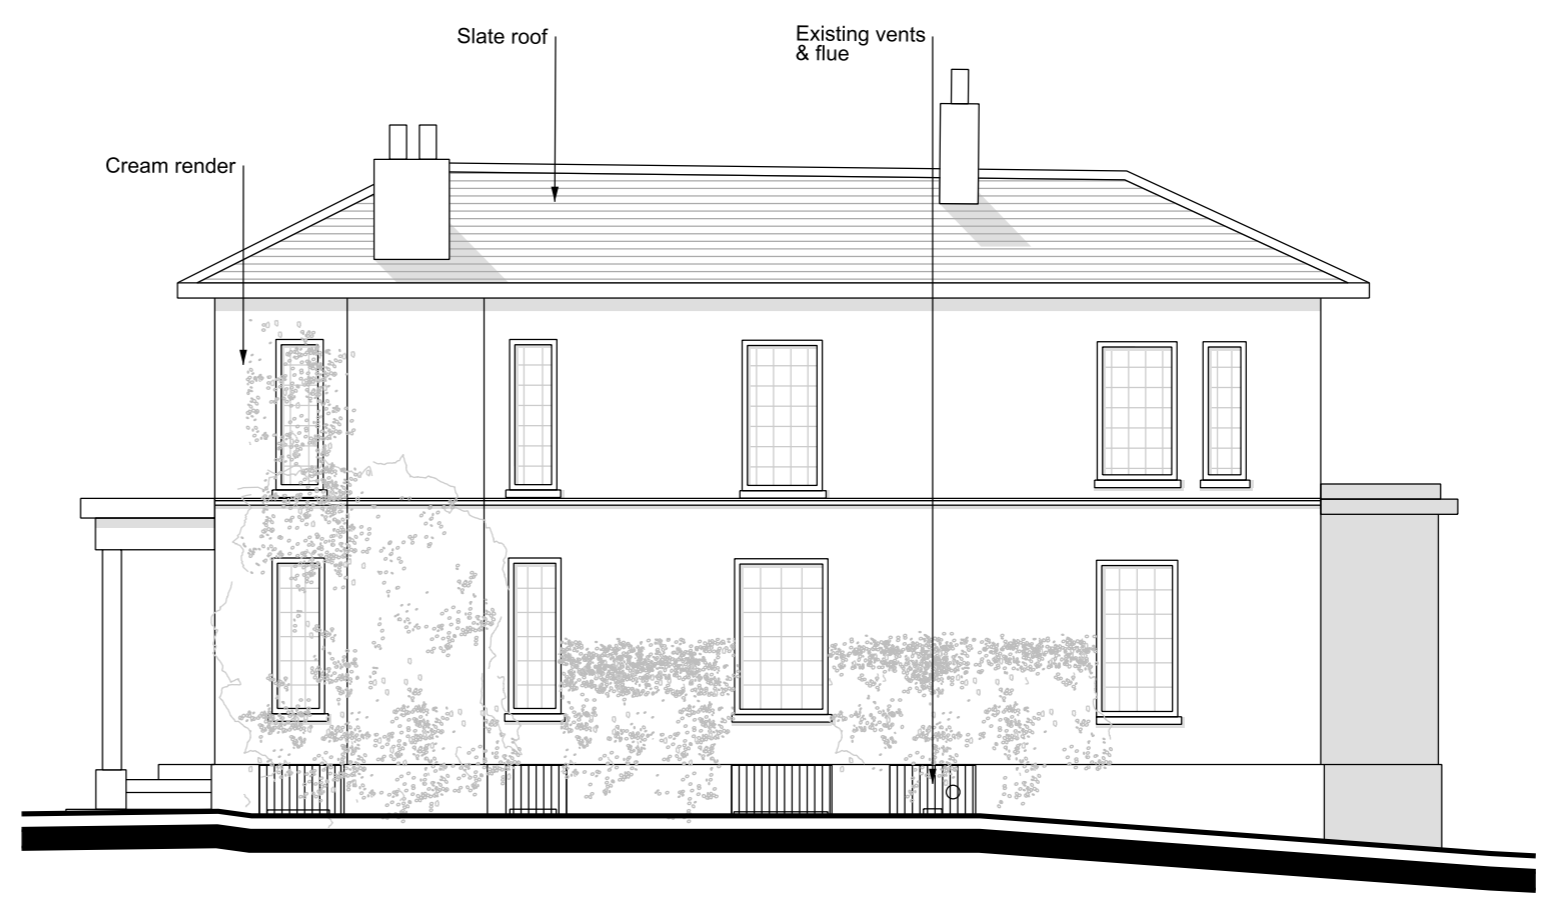

04
0021 Existing Drawings Morden Lodge 1:100@A3
East Elevation

Page 189

P0 2020-10-27 Planning Issue
Revision Date Description

© copyright Wimshurst Pelleriti, all rights reserved 2020

Do not scale-off this drawing. Wimshurst Pelleriti take no responsibility for any dimensions obtained by measuring or scaling from this drawing and no reliance may be placed on such dimensions, if no dimension is given, it is the responsibility of the recipient to ascertain the dimension specifically from the Architect or by site measurement.

The sizing of all structural and service elements must always be checked against the relevant engineers drawings. No reliance should be placed upon sizing information shown on this drawing.

Project
Little Forest Folk | Morden Lodge
Morden, London

Drawing Title
Existing Elevations
Morden Lodge

Drawing Number	Revision
WP-0739-A-0021-E-XX	2020-10-27

Scale @ A3	Revision Date
1: 100	P0

Drawing Purpose
PLANNING

WIMSHURST PELLERITI

The Mews,
6 Putney Common, SW15 1HL
0208 780 2206
Info@wp.uk.com
wimshurst-pelleriti.com

This page is intentionally left blank