



**Notes:**

Any inaccuracies or errors to be reported to the architect/surveyor immediately and prior to any work commencing.  
All dimensions to be verified on site. All work to comply with British Standards Code of practice.  
All external surfaces and materials to match existing.

This drawing and all information provided within it is the copyright of UPP Consultants Ltd. and reproduction without prior consent is strictly forbidden.

REV	No.	Description	Date
-----	-----	-------------	------

Client

Edgewater Group

Project Address

94 The Broadway, London, SW19 1RH

Dwg No

094TB-A-02-101

Drawing

Proposed Visualization -Front

Reason for Issue

Planning

Issue Date


18.09.2020


Drawn by

R.Z.

Scale

@ A3

 

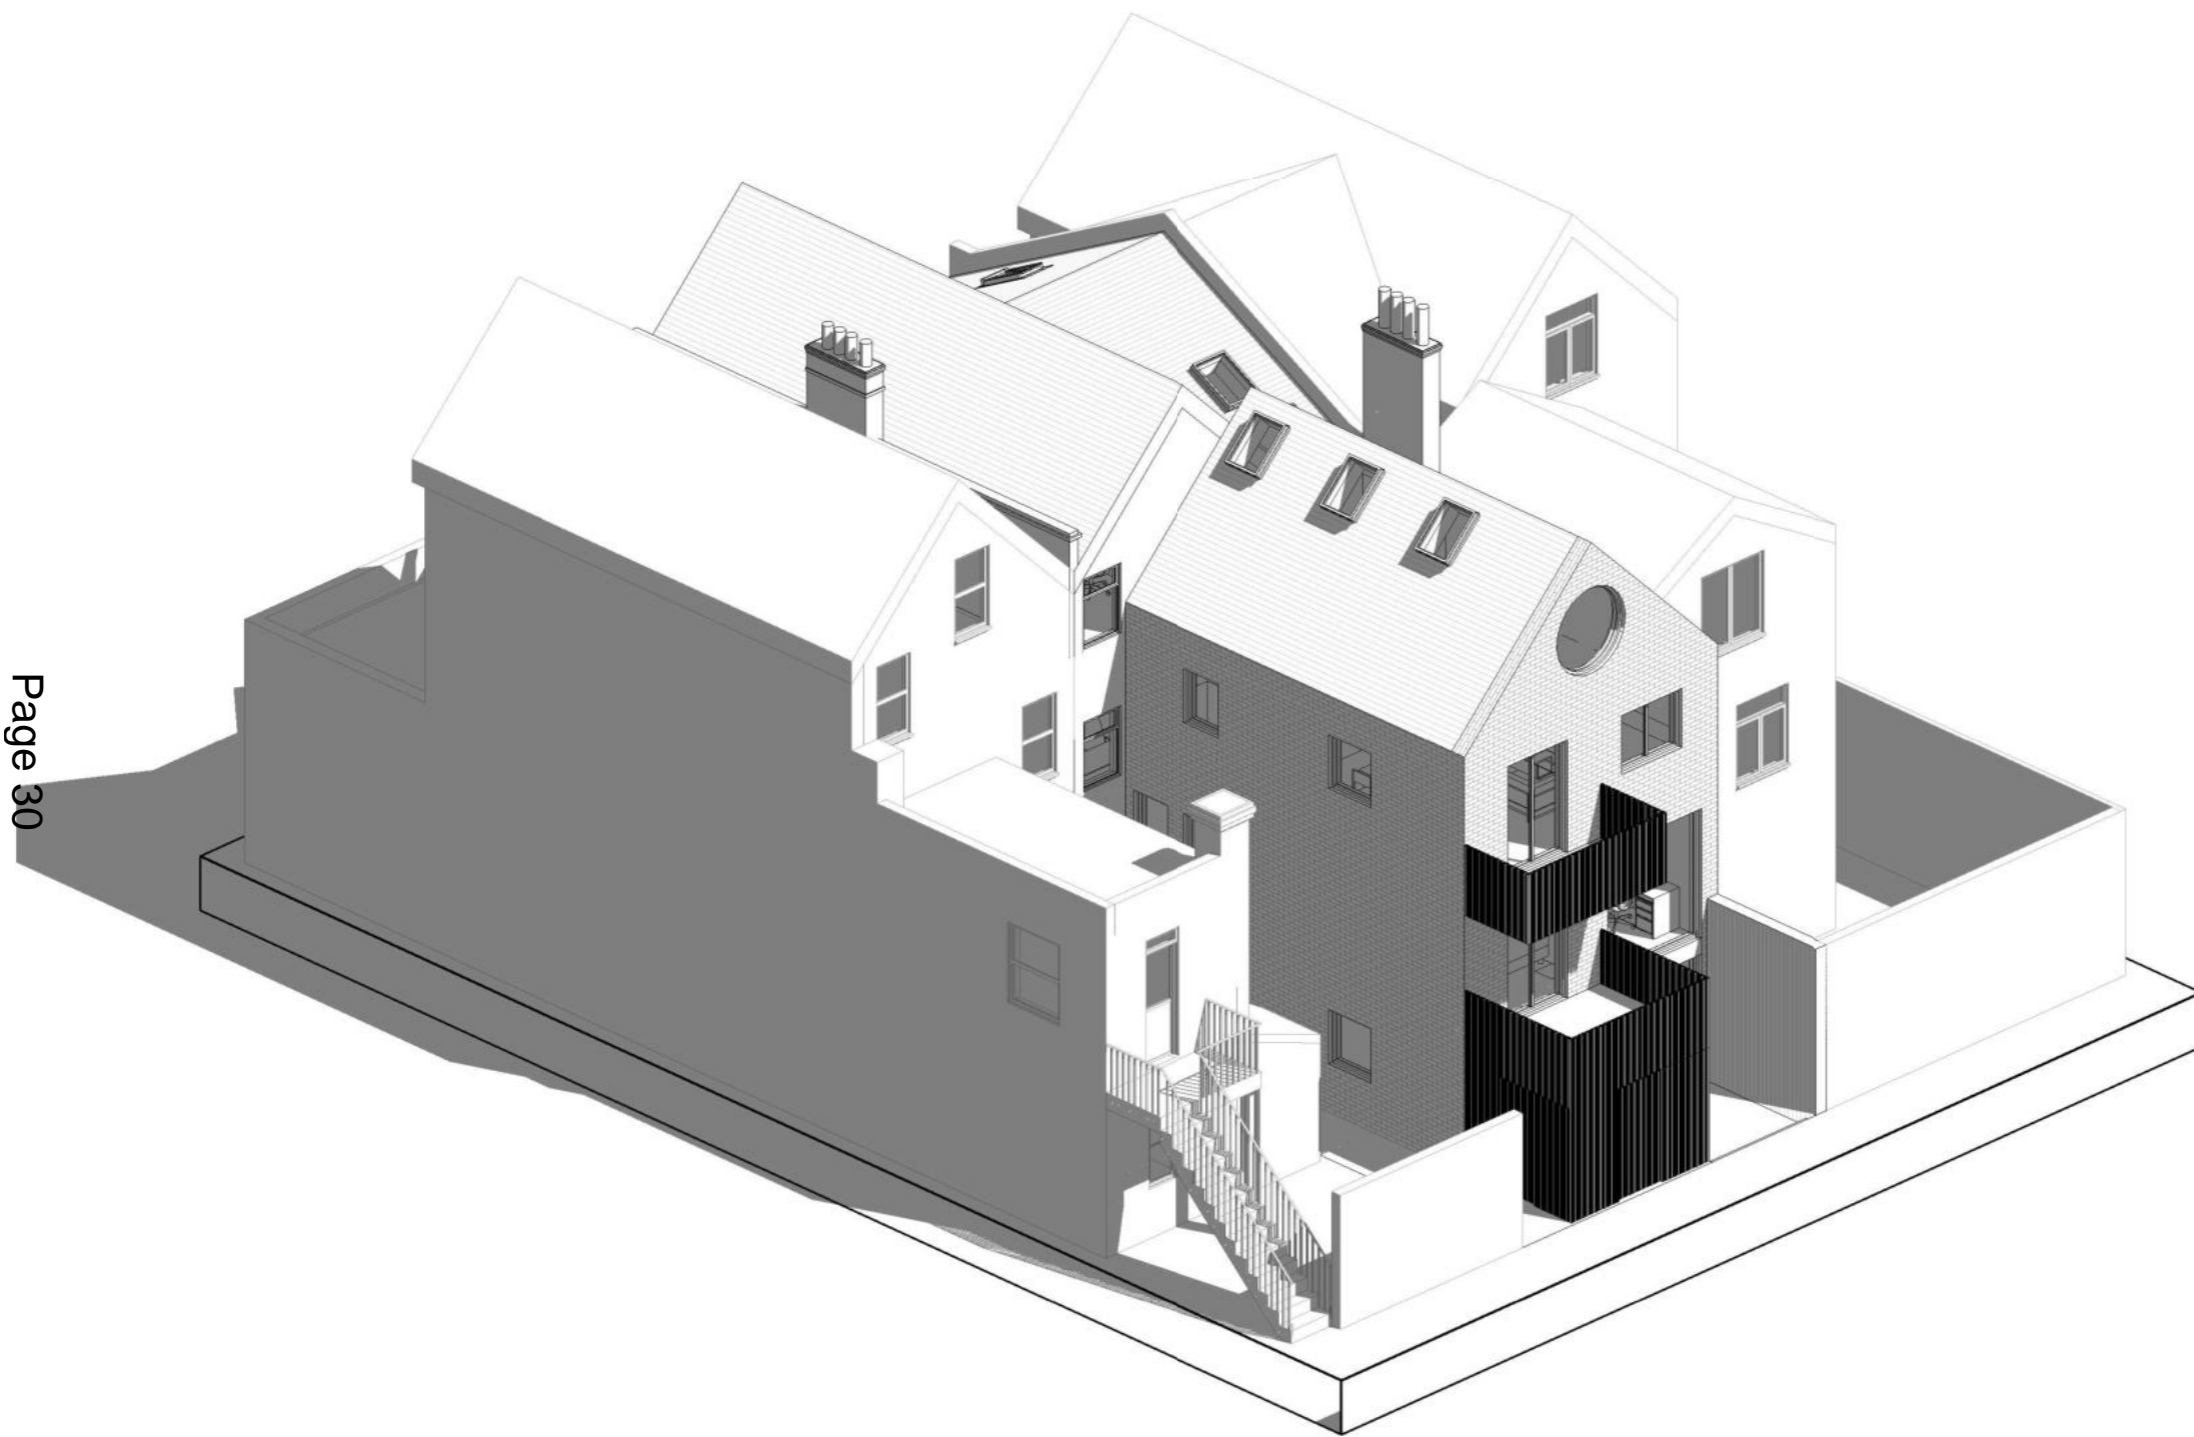

**Notes:**

Any inaccuracies or errors to be reported to the architect/surveyor immediately and prior to any work commencing.  
All dimensions to be verified on site. All work to comply with British Standards Code of practice.  
All external surfaces and materials to match existing.

This drawing and all information provided within it is the copyright of UPP Consultants Ltd. and reproduction without prior consent is strictly forbidden.

REV	No.	Description	Date
-----	-----	-------------	------

Client

Edgewater Group

Project Address

94 The Broadway, London, SW19 1RH

Dwg No

094TB-A-02-102

Drawing

Proposed Visualization- Rear

Reason for Issue

Planning

Issue Date


18.09.2020


Drawn by

R.Z.

Scale

@ A3

 

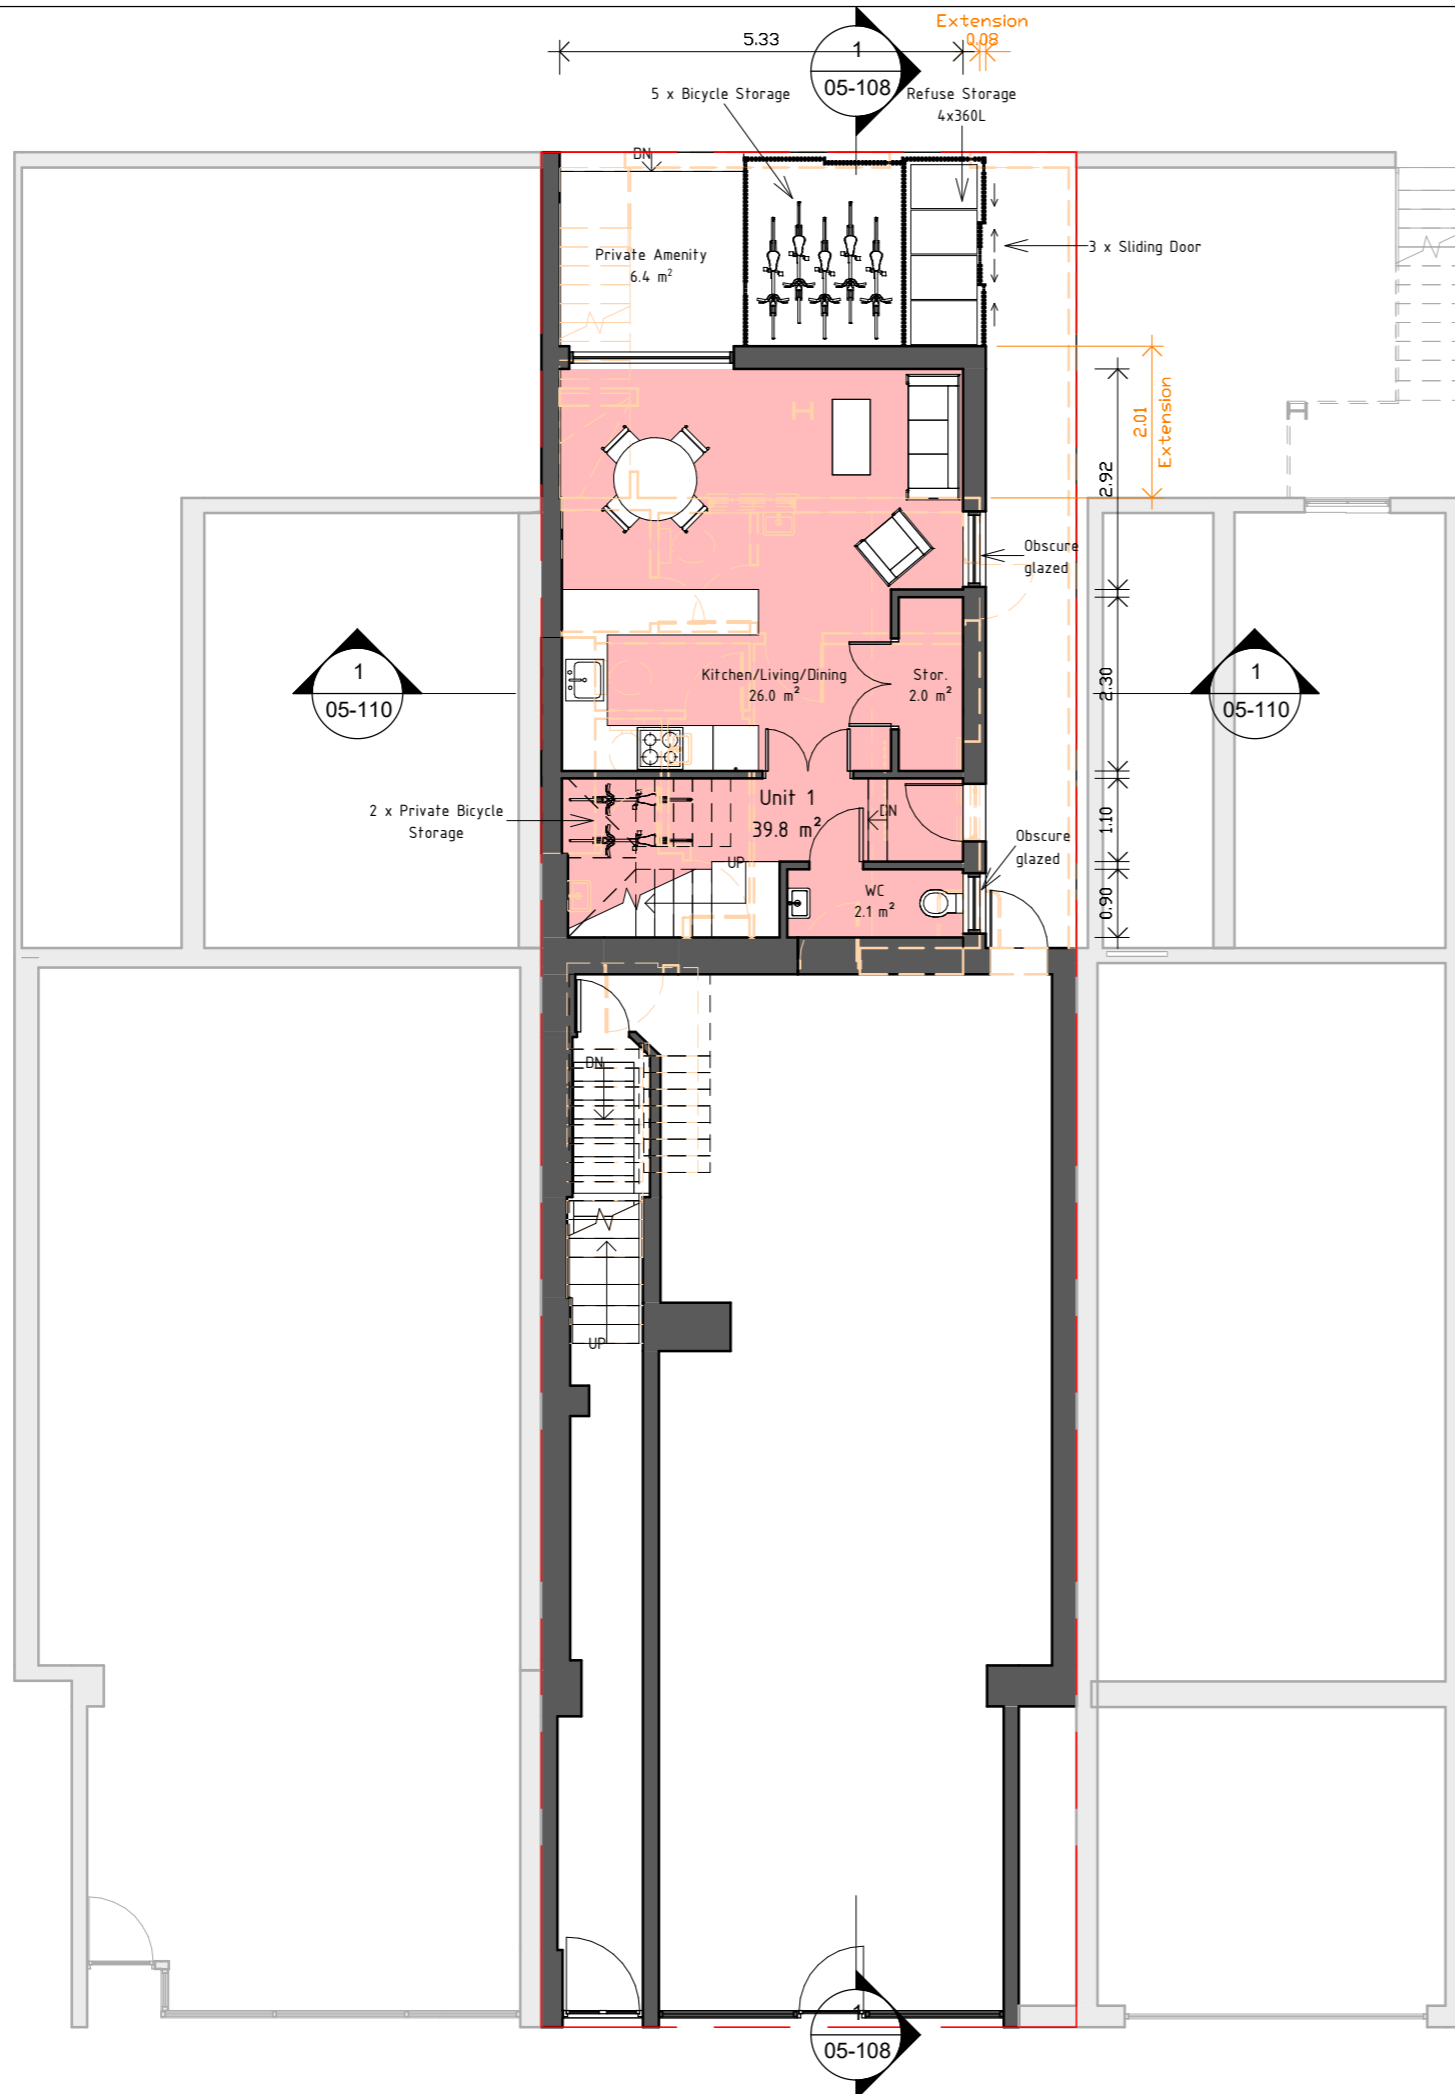

**Notes:**

Any inaccuracies or errors to be reported to the architect/surveyor immediately and prior to any work commencing.  
All dimensions to be verified on site. All work to comply with British Standards Code of practice.  
All external surfaces and materials to match existing.

This drawing and all information provided within it is the copyright of UPP Consultants Ltd. and reproduction without prior consent is strictly forbidden.

Area Schedule (Rentable)		
Name	Area	Comments
Unit 1	79.7 m <sup>2</sup>	2B 3P 2 STOREY
Unit 2	58.0 m <sup>2</sup>	1B 2P 2 STOREY
Unit 3	54.0 m <sup>2</sup>	1B 2P
Unit 4	53.5 m <sup>2</sup>	1B 2P
	245.2 m <sup>2</sup>	

REV	No.	Description	Date
-----	-----	-------------	------

Client

Edgewater Group

Project Address

94 The Broadway, London, SW19 1RH

Dwg No

094TB-A-03-103

Drawing

Proposed Ground Floor

Reason for Issue

Planning

Issue Date


18.09.2020

Drawn by

R.Z.

Scale

1 : 100 @ A3

 



**Notes:**

Any inaccuracies or errors to be reported to the architect/surveyor immediately and prior to any work commencing.  
All dimensions to be verified on site. All work to comply with British Standards Code of practice.  
All external surfaces and materials to match existing.

This drawing and all information provided within it is the copyright of UPP Consultants Ltd. and reproduction without prior consent is strictly forbidden.

Area Schedule (Rentable)		
Name	Area	Comments
Unit 1	79.7 m <sup>2</sup>	2B 3P 2 STOREY
Unit 2	58.0 m <sup>2</sup>	1B 2P 2 STOREY
Unit 3	54.0 m <sup>2</sup>	1B 2P
Unit 4	53.5 m <sup>2</sup>	1B 2P
	245.2 m <sup>2</sup>	

REV	No.	Description	Date

Client

Edgewater Group

Project Address

94 The Broadway, London, SW19 1RH

Dwg No

094TB-A-03-104

Drawing

Proposed First Floor

Reason for Issue

Planning

Issue Date


18.09.2020


Drawn by

R.Z.

Scale

1 : 100 @ A3

 

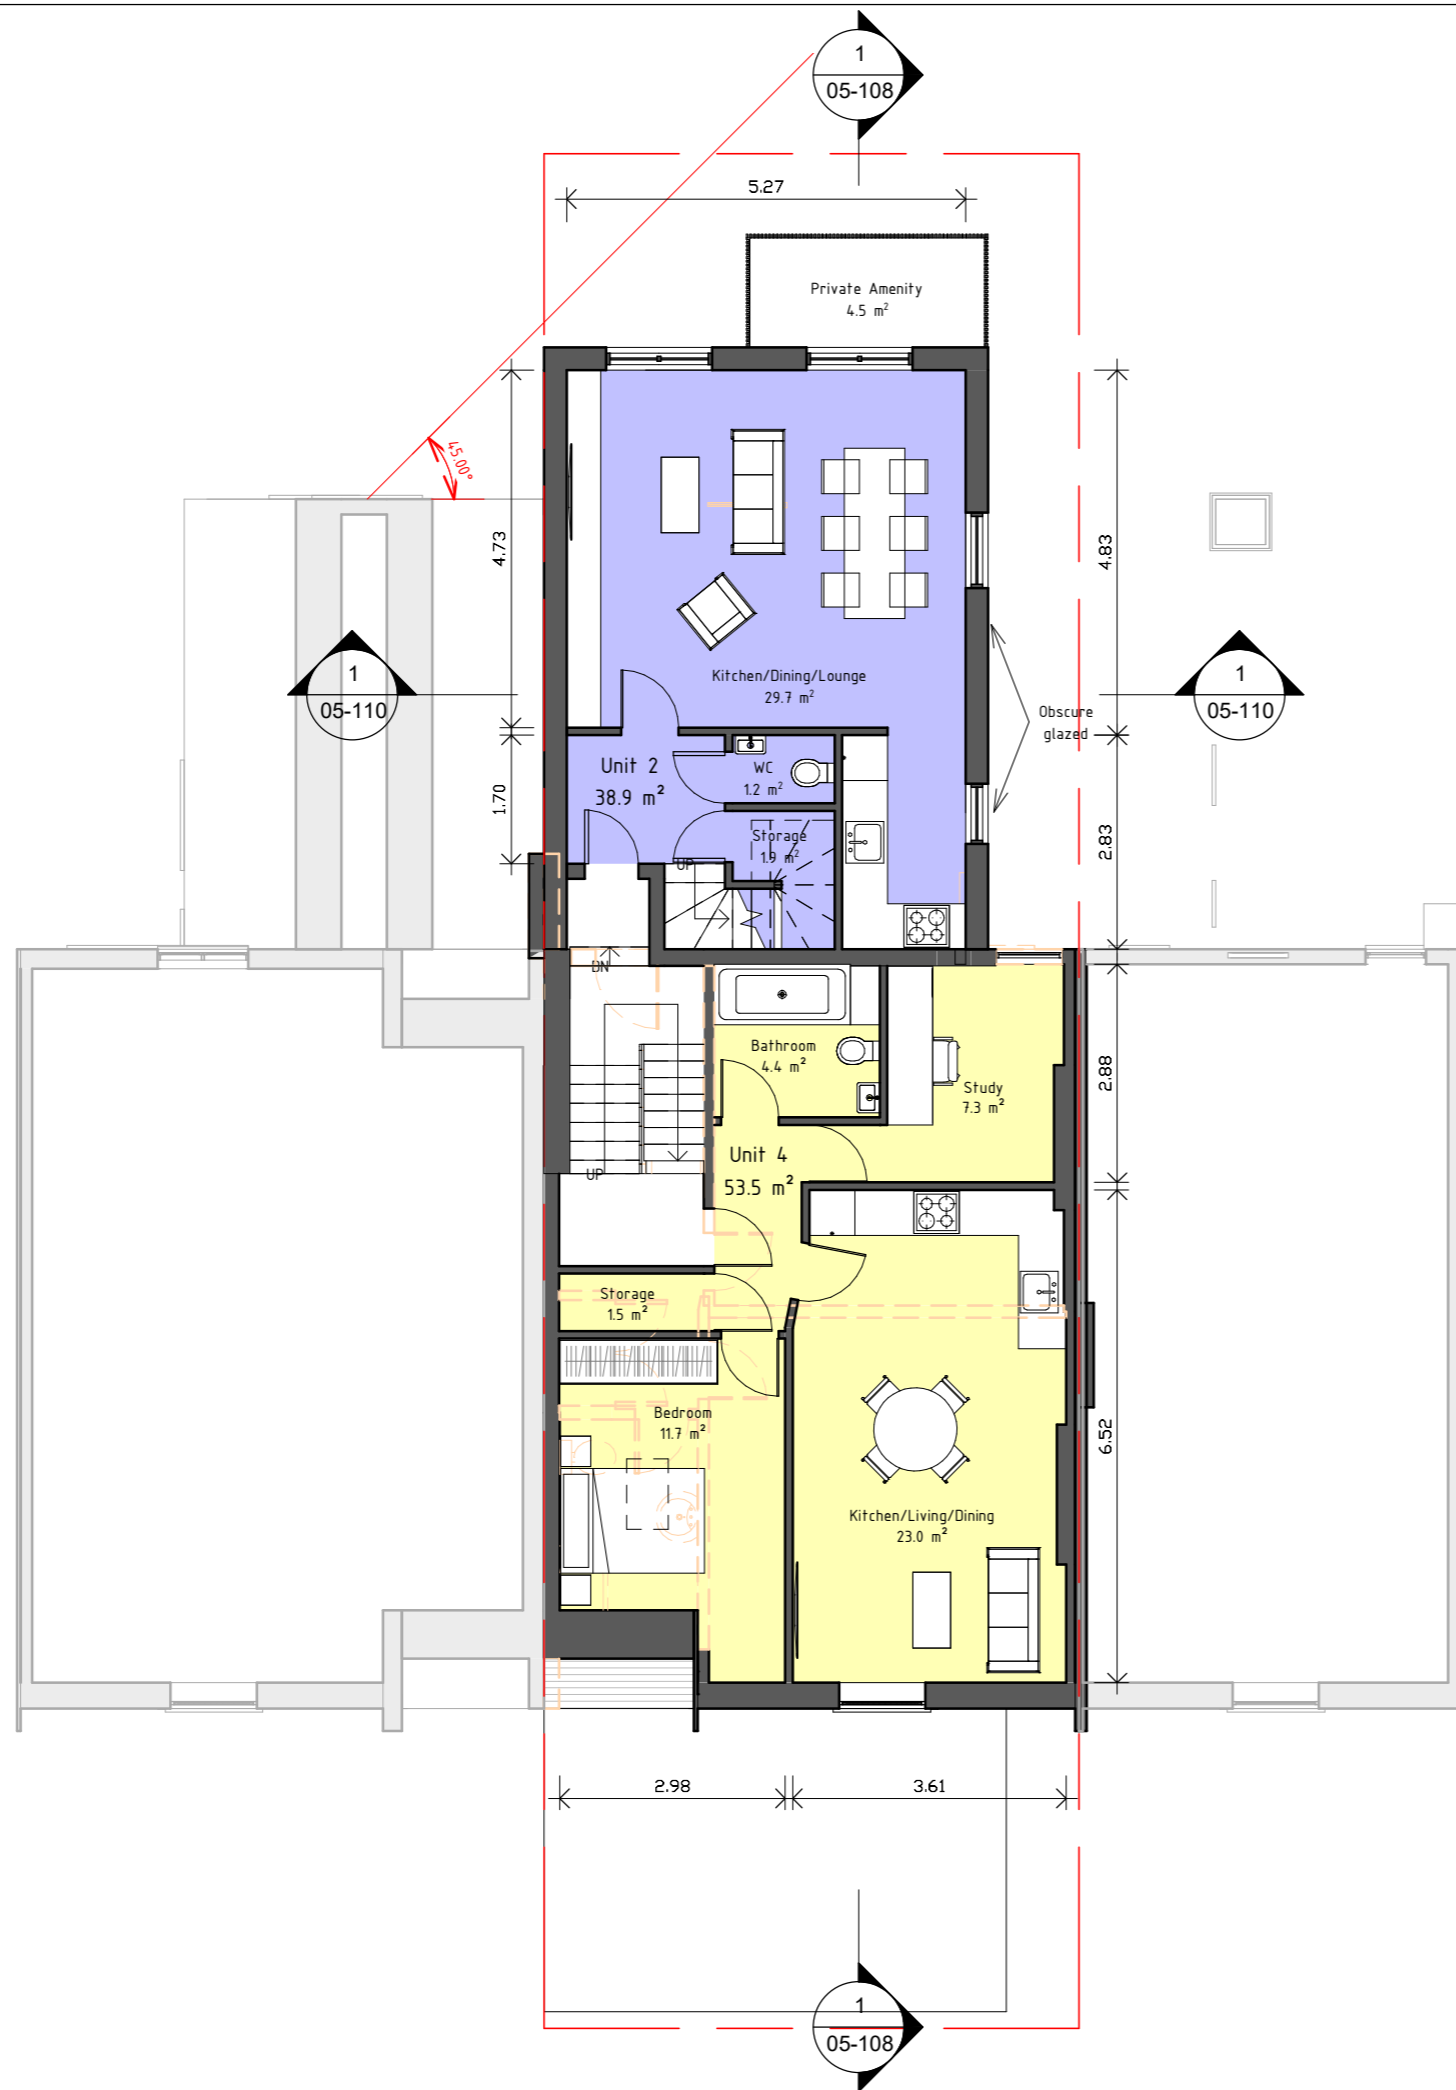

**Notes:**

Any inaccuracies or errors to be reported to the architect/surveyor immediately and prior to any work commencing.  
All dimensions to be verified on site. All work to comply with British Standards Code of practice.  
All external surfaces and materials to match existing.

This drawing and all information provided within it is the copyright of UPP Consultants Ltd. and reproduction without prior consent is strictly forbidden.

Area Schedule (Rentable)		
Name	Area	Comments
Unit 1	79.7 m <sup>2</sup>	2B 3P 2 STOREY
Unit 2	58.0 m <sup>2</sup>	1B 2P 2 STOREY
Unit 3	54.0 m <sup>2</sup>	1B 2P
Unit 4	53.5 m <sup>2</sup>	1B 2P
	245.2 m <sup>2</sup>	

REV	No.	Description	Date

Client

Edgewater Group

Project Address

94 The Broadway, London, SW19 1RH

Dwg No

094TB-A-03-105

Drawing

Proposed Second Floor

Reason for Issue

Planning

Issue Date


18.09.2020


Drawn by

R.Z.

Scale

1 : 100 @ A3

 

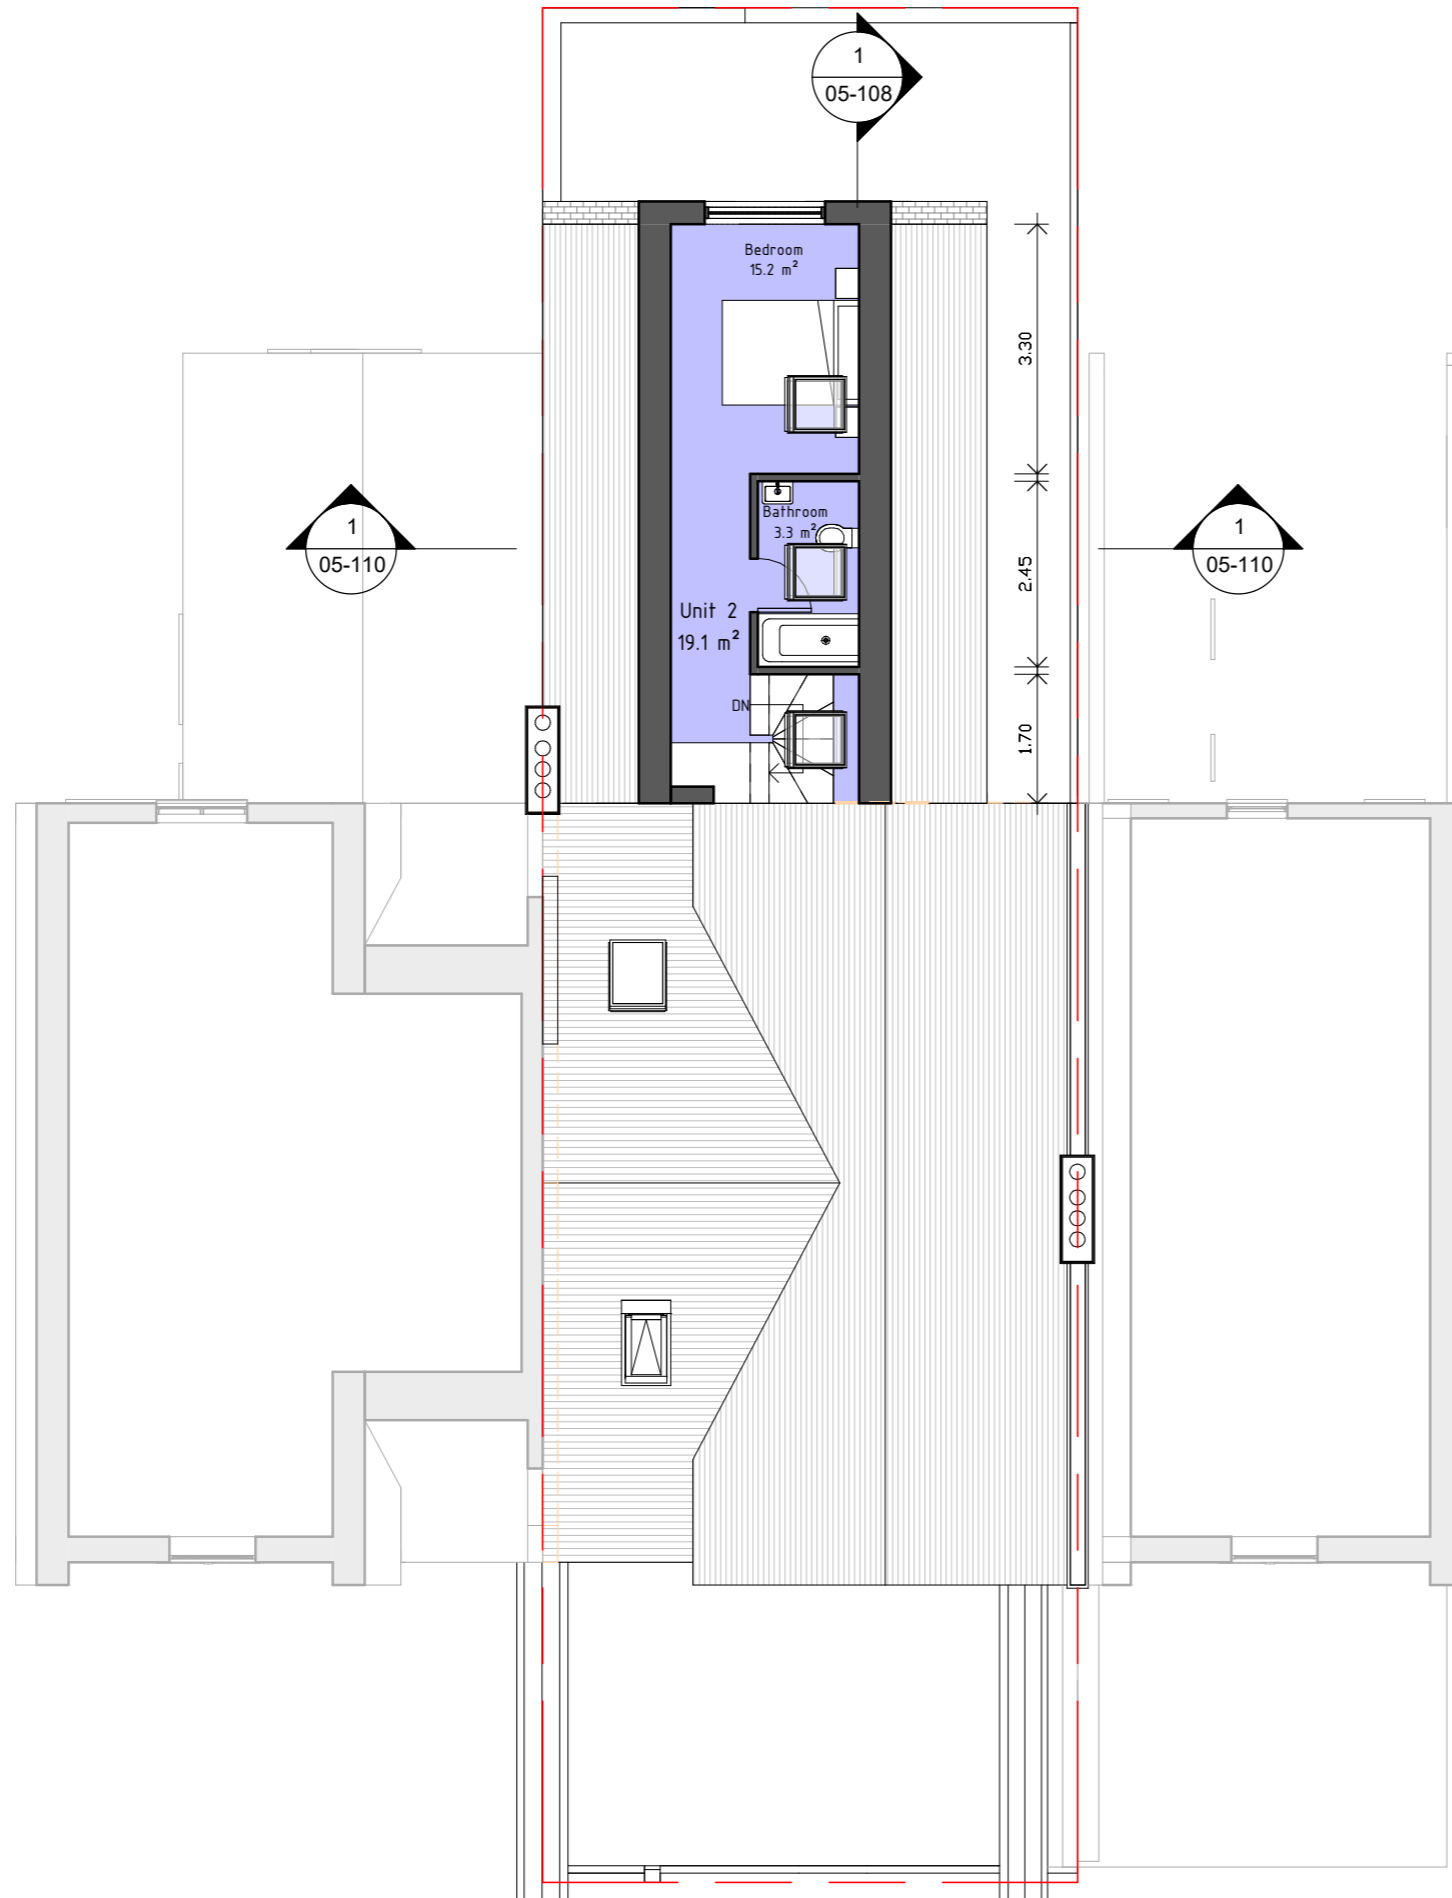

**Notes:**  
 Any inaccuracies or errors to be reported to the architect/surveyor immediately and prior to any work commencing.  
 All dimensions to be verified on site. All work to comply with British Standards Code of practice.  
 All external surfaces and materials to match existing.

This drawing and all information provided within it is the copyright of UPP Consultants Ltd. and reproduction without prior consent is strictly forbidden.

Area Schedule (Rentable)		
Name	Area	Comments
Unit 1	79.7 m <sup>2</sup>	2B 3P 2 STOREY
Unit 2	58.0 m <sup>2</sup>	1B 2P 2 STOREY
Unit 3	54.0 m <sup>2</sup>	1B 2P
Unit 4	53.5 m <sup>2</sup>	1B 2P
	245.2 m <sup>2</sup>	

REV	No.	Description	Date
-----	-----	-------------	------

**Client**  
 Edgewater Group

**Project Address**  
 94 The Broadway, London, SW19 1RH

**Dwg No**  
 094TB-A-03-106


**Drawing**  
 Proposed Thrid Floor


**Reason for Issue**  
 Planning

**Issue Date**  
 18.09.2020

**Drawn by**  
 R.Z.

**Scale**  
 1 : 100 @ A3

 

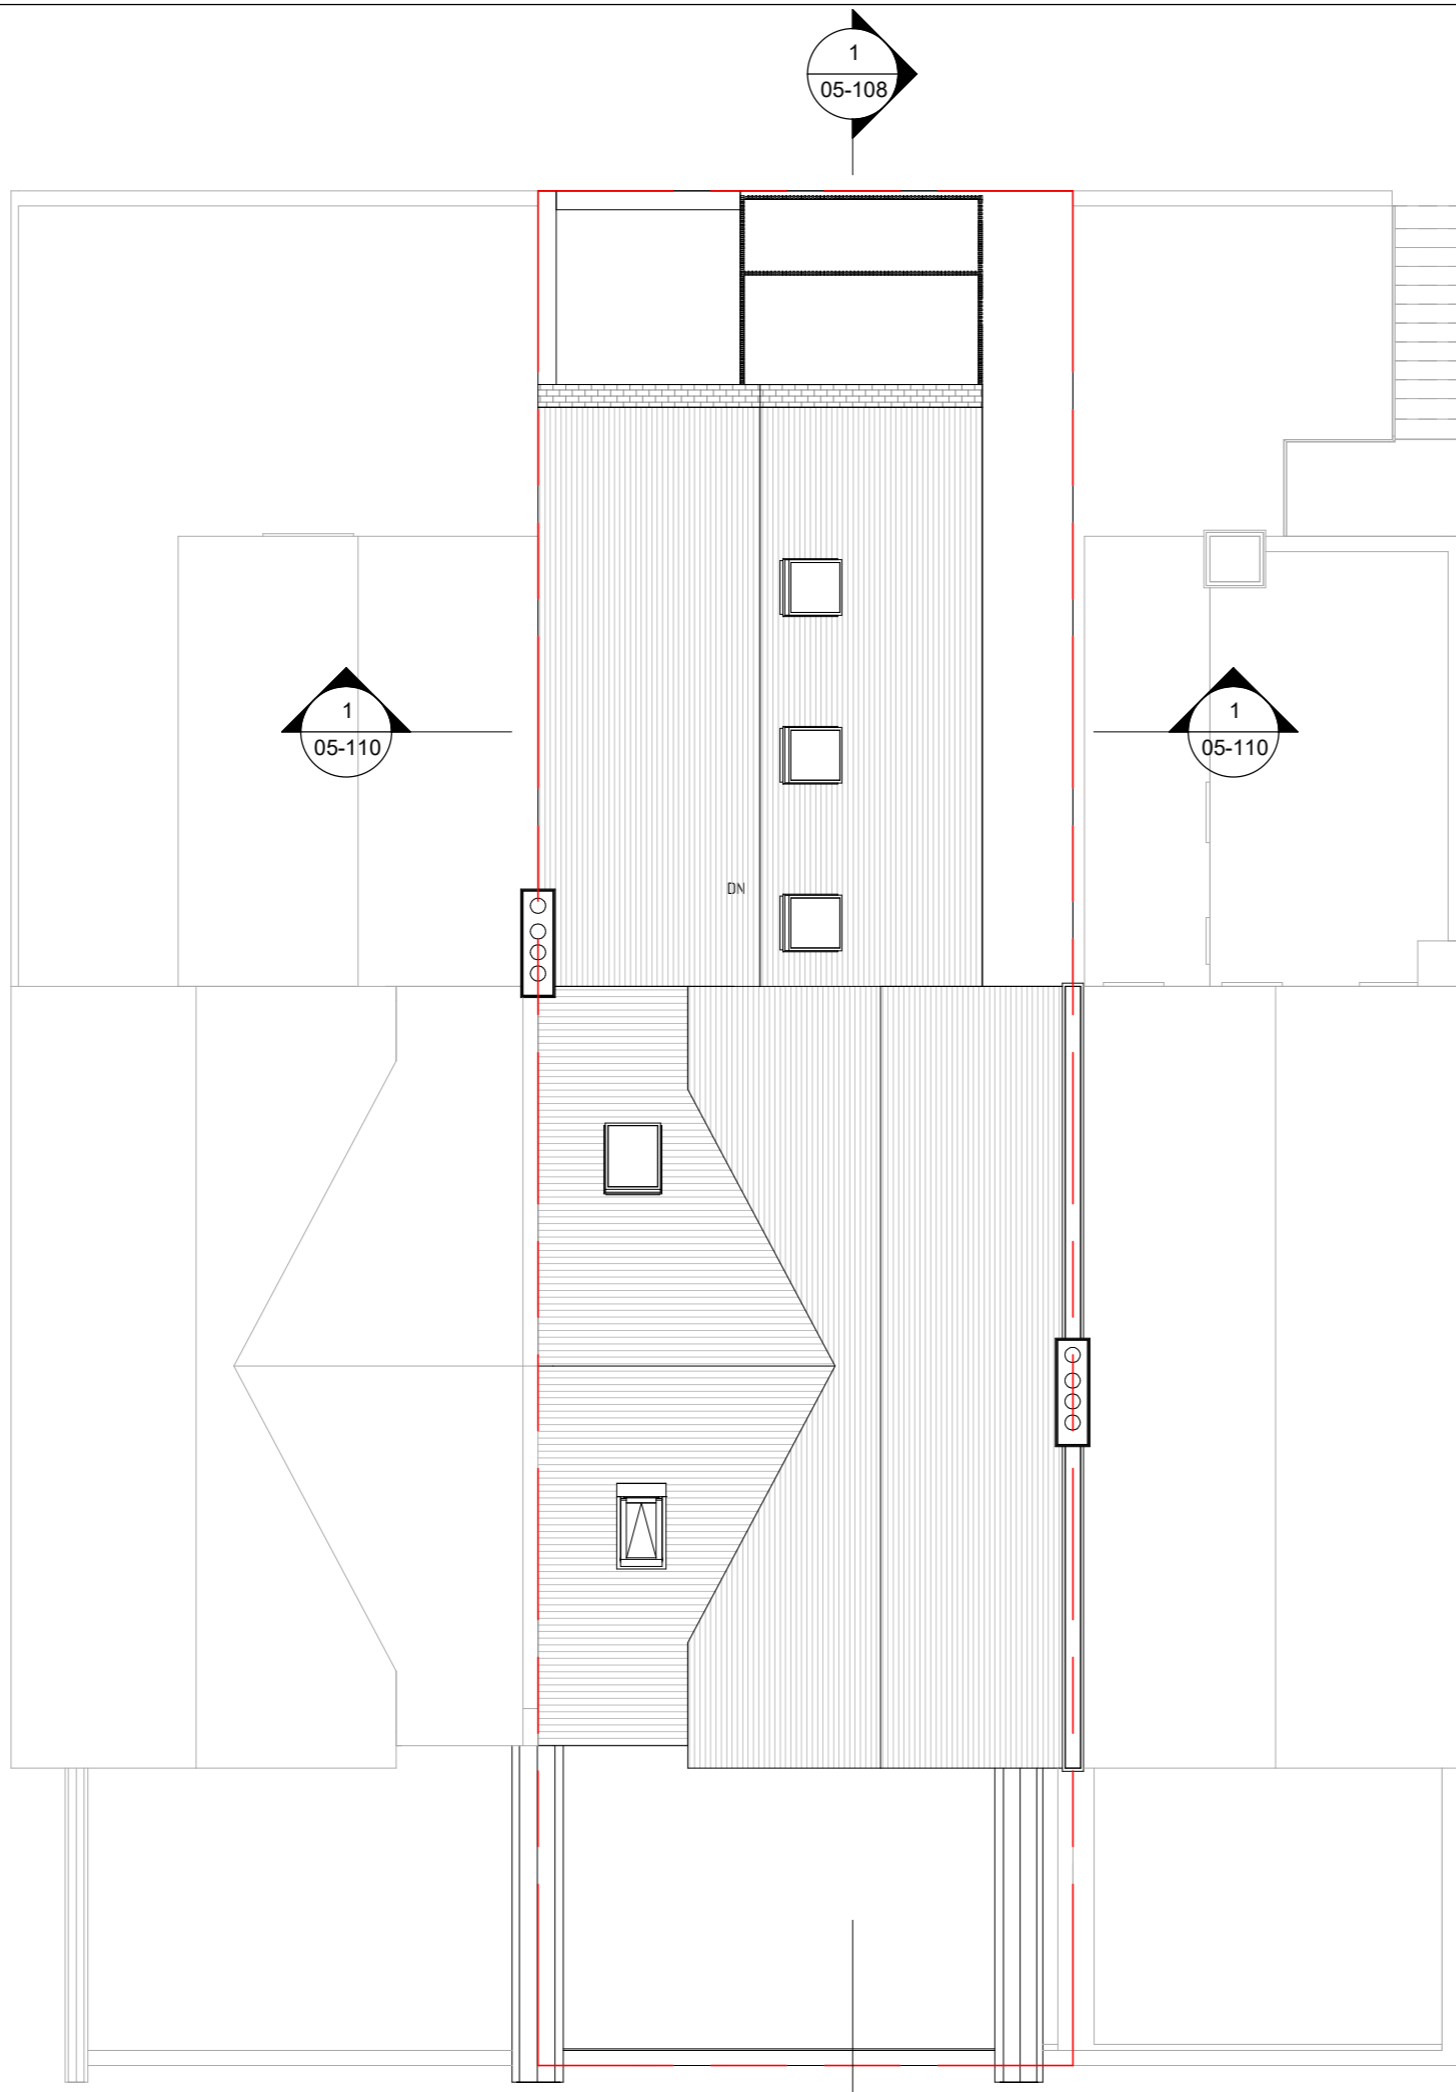

Notes:

Any inaccuracies or errors to be reported to the architect/surveyor immediately and prior to any work commencing.  
All dimensions to be verified on site. All work to comply with British Standards Code of practice.  
All external surfaces and materials to match existing.

This drawing and all information provided within it is the copyright of UPP Consultants Ltd. and reproduction without prior consent is strictly forbidden.

REV	No.	Description	Date
-----	-----	-------------	------

Client

Edgewater Group

Project Address

94 The Broadway, London, SW19 1RH

Dwg No

094TB-A-03-107

Drawing

Proposed Roof Plan

Reason for Issue

Planning

Issue Date


18.09.2020

Drawn by

R.Z.

Scale

1 : 100 @ A3

 



**Notes:**

Any inaccuracies or errors to be reported to the architect/surveyor immediately and prior to any work commencing.  
All dimensions to be verified on site. All work to comply with British Standards Code of practice.  
All external surfaces and materials to match existing.

This drawing and all information provided within it is the copyright of UPP Consultants Ltd. and reproduction without prior consent is strictly forbidden.

REV	No.	Description	Date
-----	-----	-------------	------

Client

Edgewater Group

Project Address

94 The Broadway, London, SW19 1RH

Dwg No

094TB-A-05-108

Drawing

Proposed Section 1

Reason for Issue

Planning

Issue Date


18.09.2020

Drawn by


R.Z.

Scale

1 : 100 @ A3

 



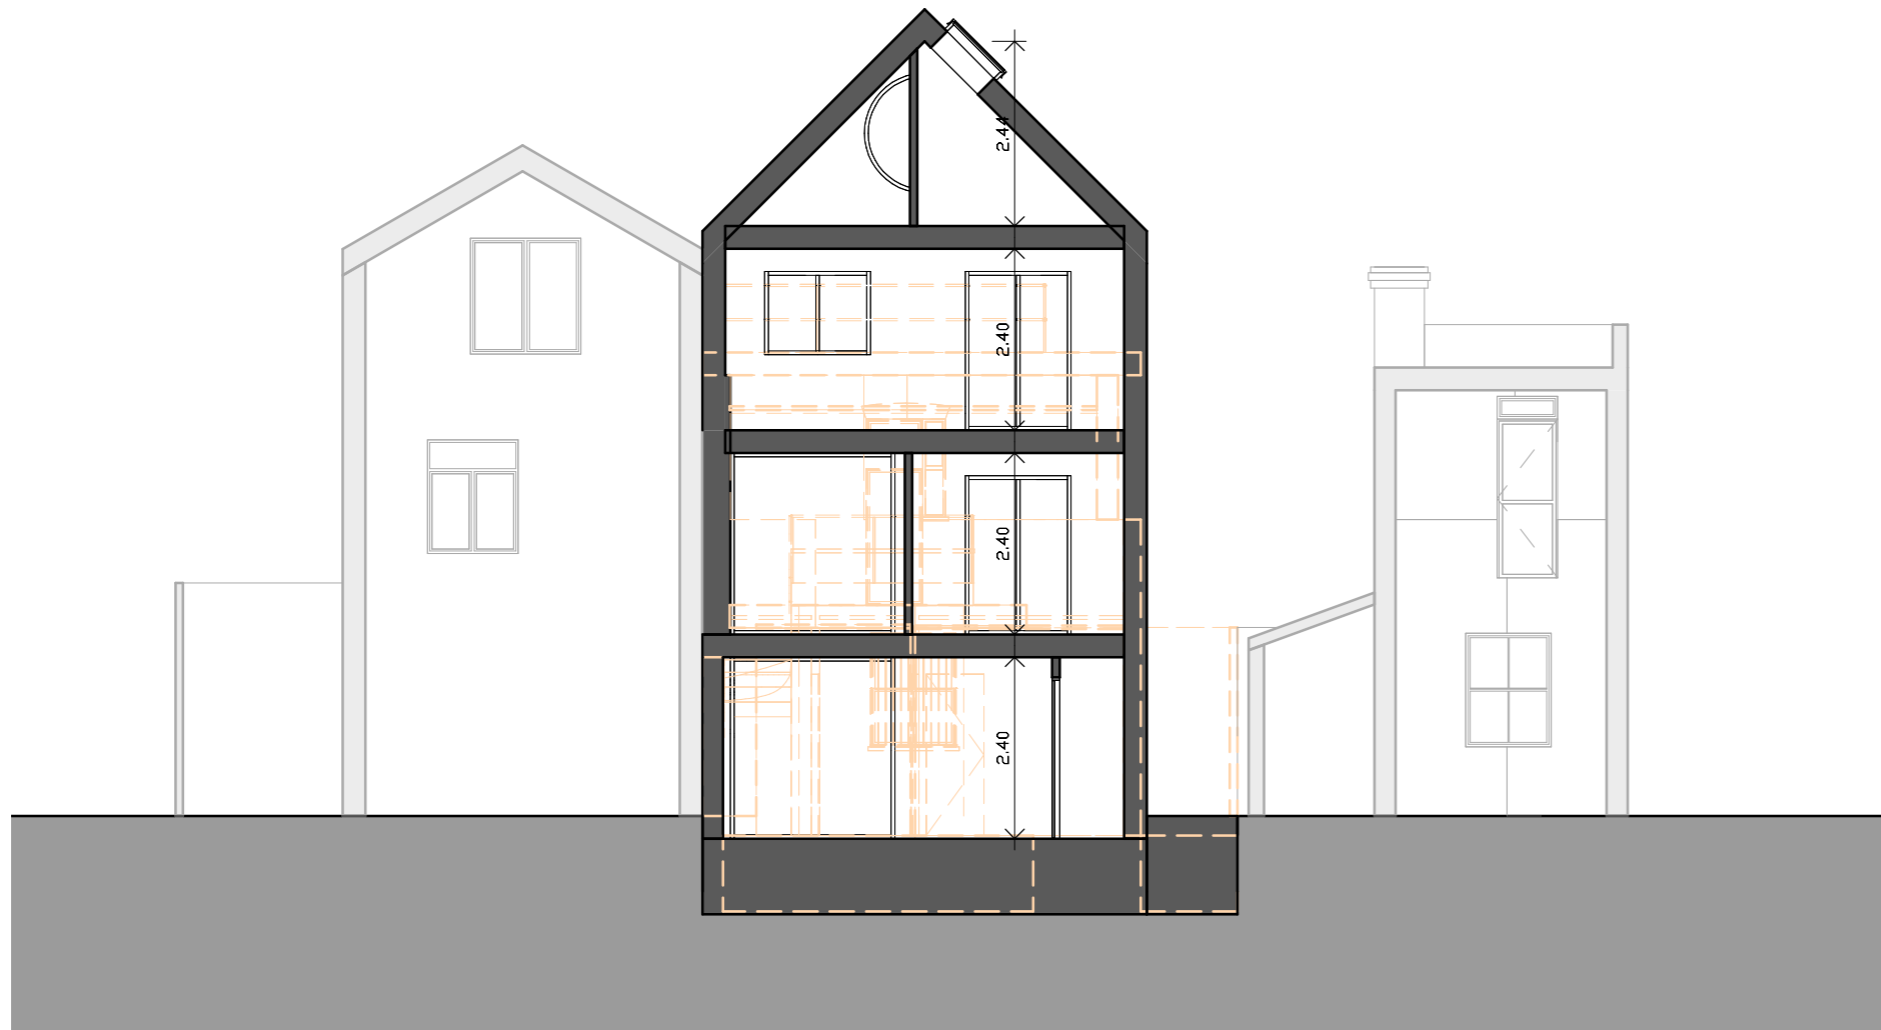

**Notes:**

Any inaccuracies or errors to be reported to the architect/surveyor immediately and prior to any work commencing.  
All dimensions to be verified on site. All work to comply with British Standards Code of practice.  
All external surfaces and materials to match existing.

This drawing and all information provided within it is the copyright of UPP Consultants Ltd. and reproduction without prior consent is strictly forbidden.

REV	No.	Description	Date
-----	-----	-------------	------

**Client**

Edgewater Group

**Project Address**

94 The Broadway, London, SW19 1RH

**Dwg No**

094TB-A-05-110

**Drawing**

Proposed Section 2

**Reason for Issue**

Planning

**Issue Date**


18.09.2020

**Drawn by**

R.Z.

**Scale**

1 : 100 @ A3

 



01 - Proposed South Elevation



02 - Proposed North Elevation

**Notes:**

Any inaccuracies or errors to be reported to the architect/surveyor immediately and prior to any work commencing.  
All dimensions to be verified on site. All work to comply with British Standards Code of practice.  
All external surfaces and materials to match existing.

This drawing and all information provided within it is the copyright of UPP Consultants Ltd. and reproduction without prior consent is strictly forbidden.

REV	No.	Description	Date
-----	-----	-------------	------

Client

Edgewater Group

Project Address

94 The Broadway, London, SW19 1RH

Dwg No

094TB-A-06-109

Drawing

Proposed Elevations

Reason for Issue

Planning

Issue Date


18.09.2020


Drawn by

R.Z.


Scale

1 : 100 @ A3

 

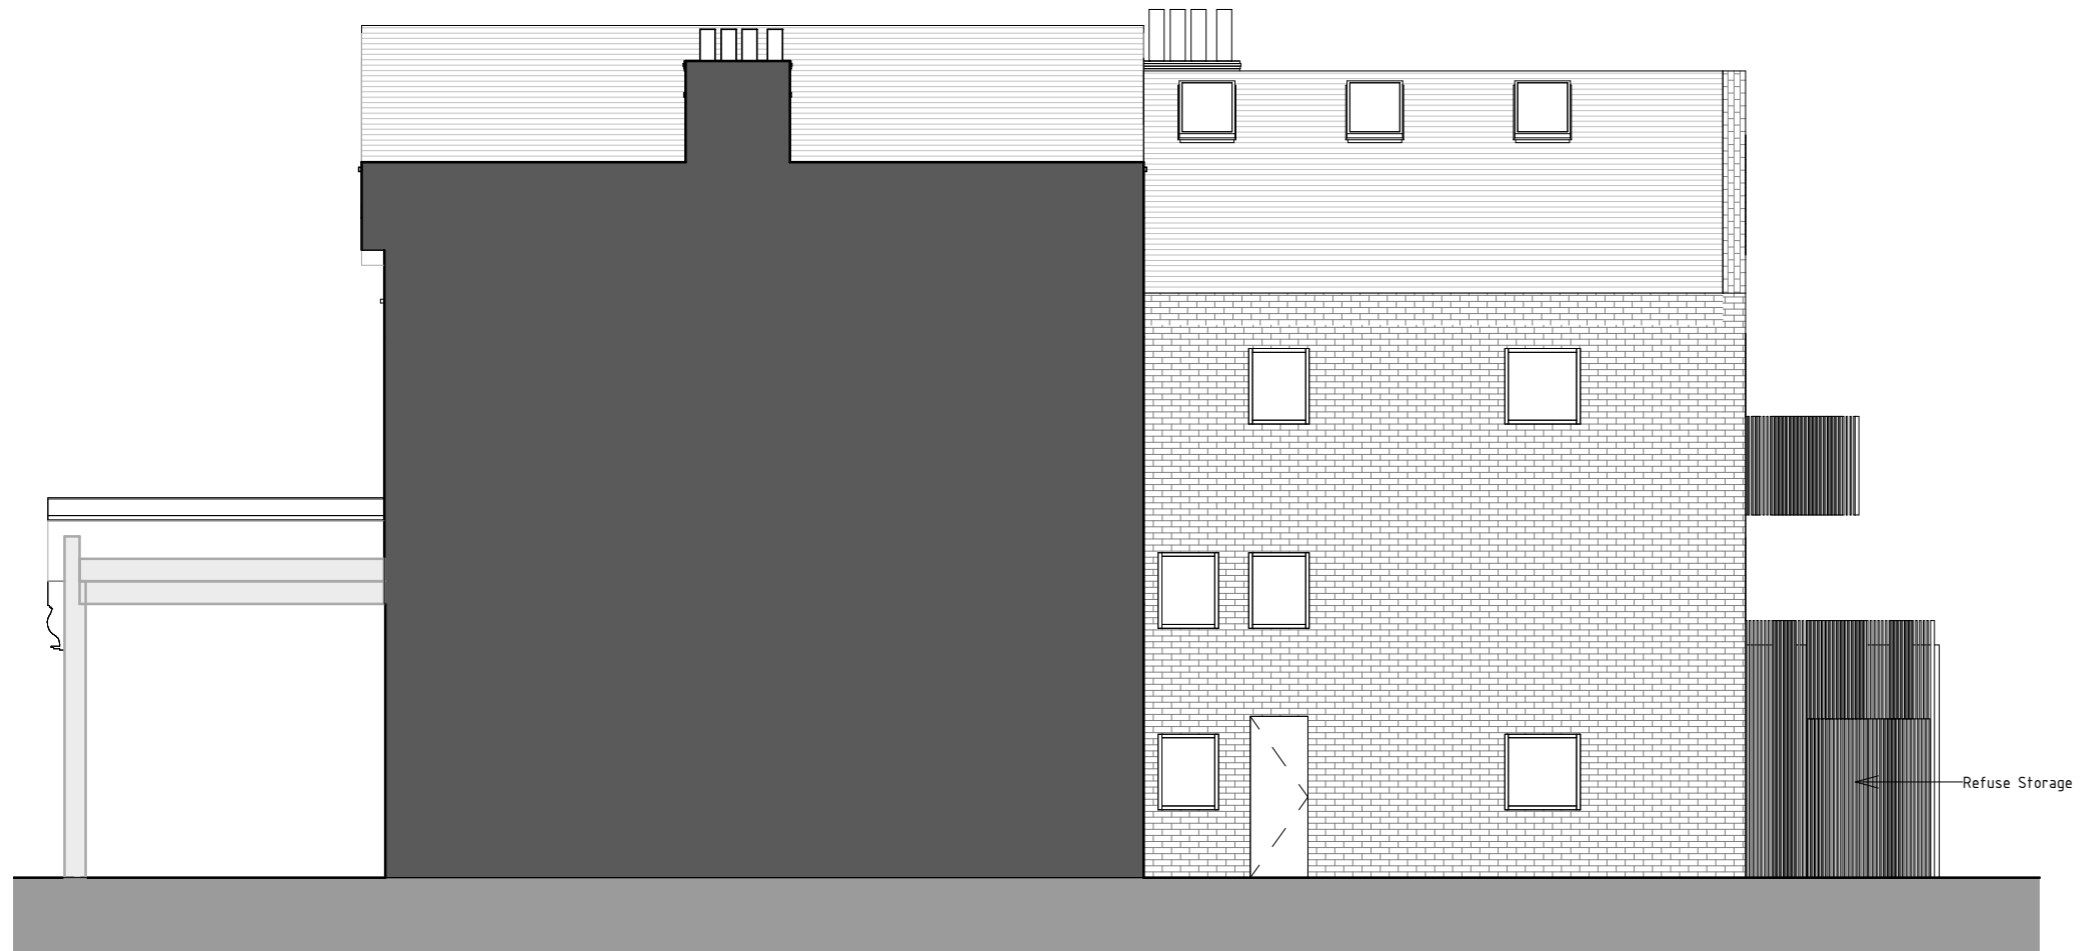

03 - Proposed East Elevation

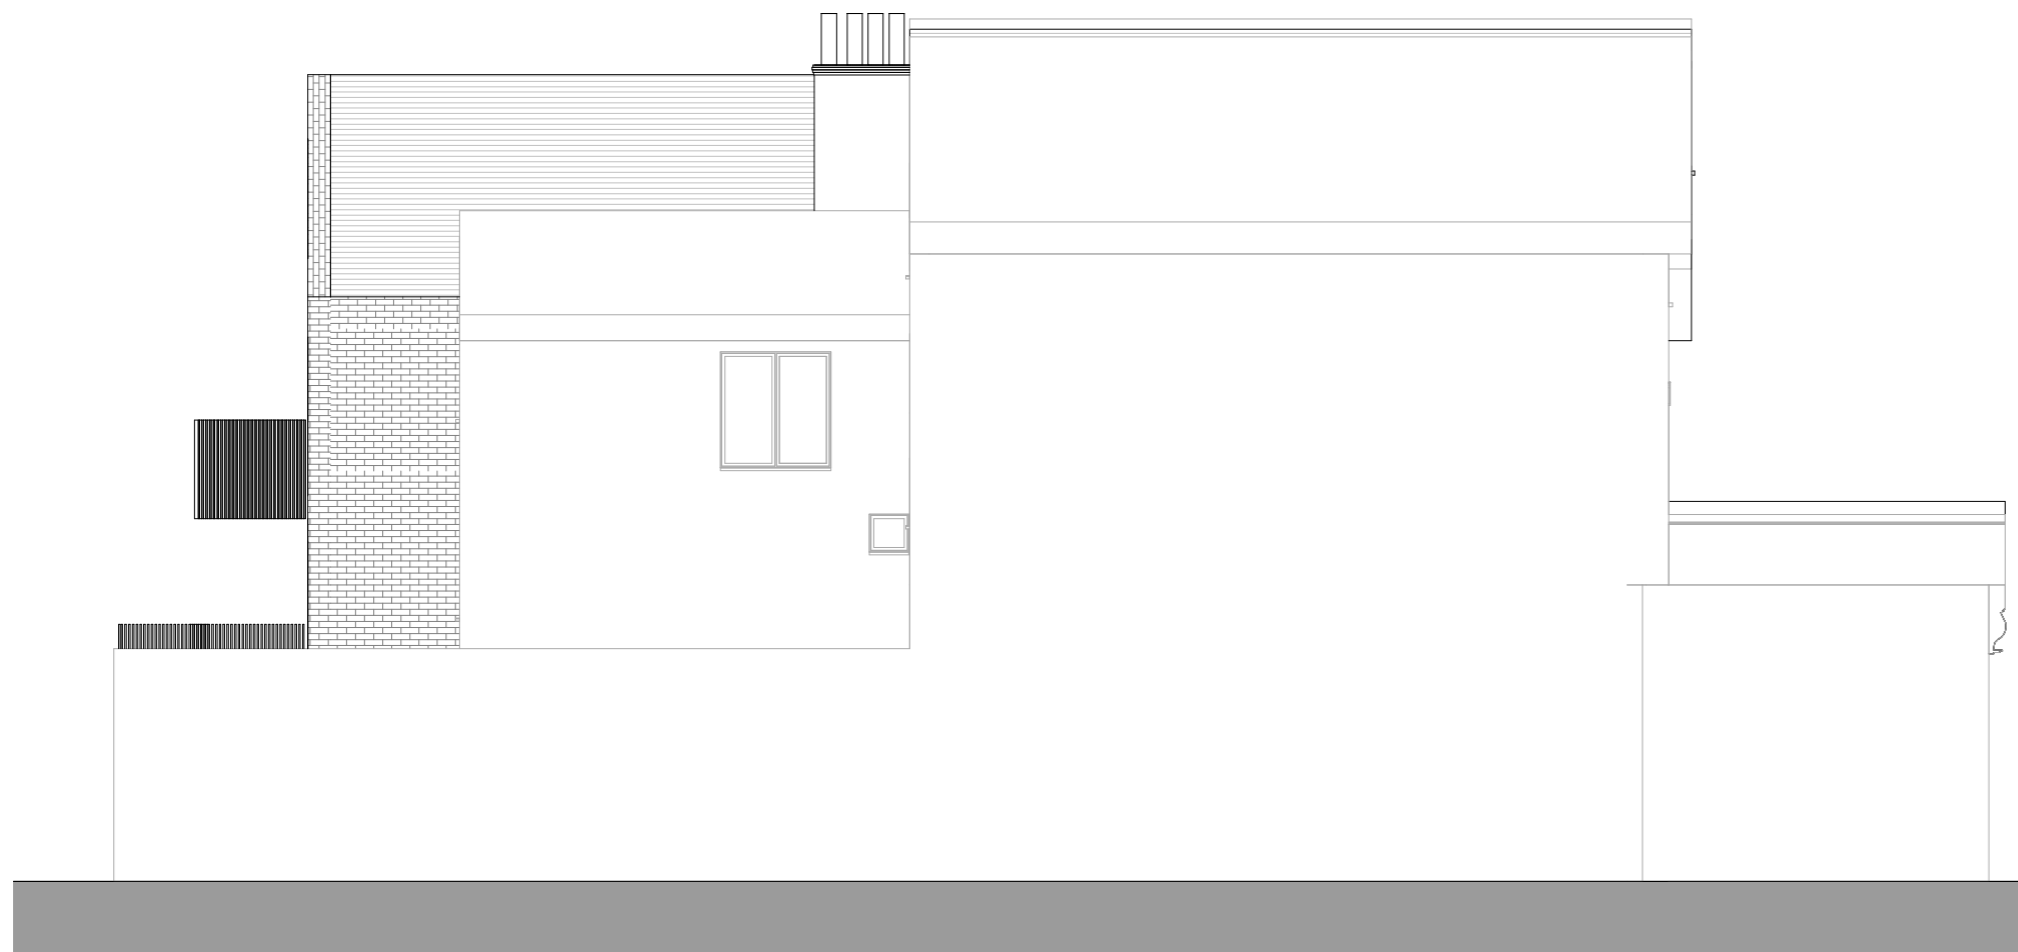

04 - Proposed West Elevation

**Notes:**

Any inaccuracies or errors to be reported to the architect/surveyor immediately and prior to any work commencing.  
All dimensions to be verified on site. All work to comply with British Standards Code of practice.  
All external surfaces and materials to match existing.

This drawing and all information provided within it is the copyright of UPP Consultants Ltd. and reproduction without prior consent is strictly forbidden.

REV	No.	Description	Date
-----	-----	-------------	------

**Client**

Edgewater Group

**Project Address**

94 The Broadway, London, SW19 1RH

**Dwg No**

094TB-A-06-110

**Drawing**

Proposed Elevations

**Reason for Issue**

Planning

**Issue Date**


18.09.2020

**Drawn by**

Author

**Scale**

1 : 100 @ A3

 

This page is intentionally left blank