




GROUND FLOOR PLAN

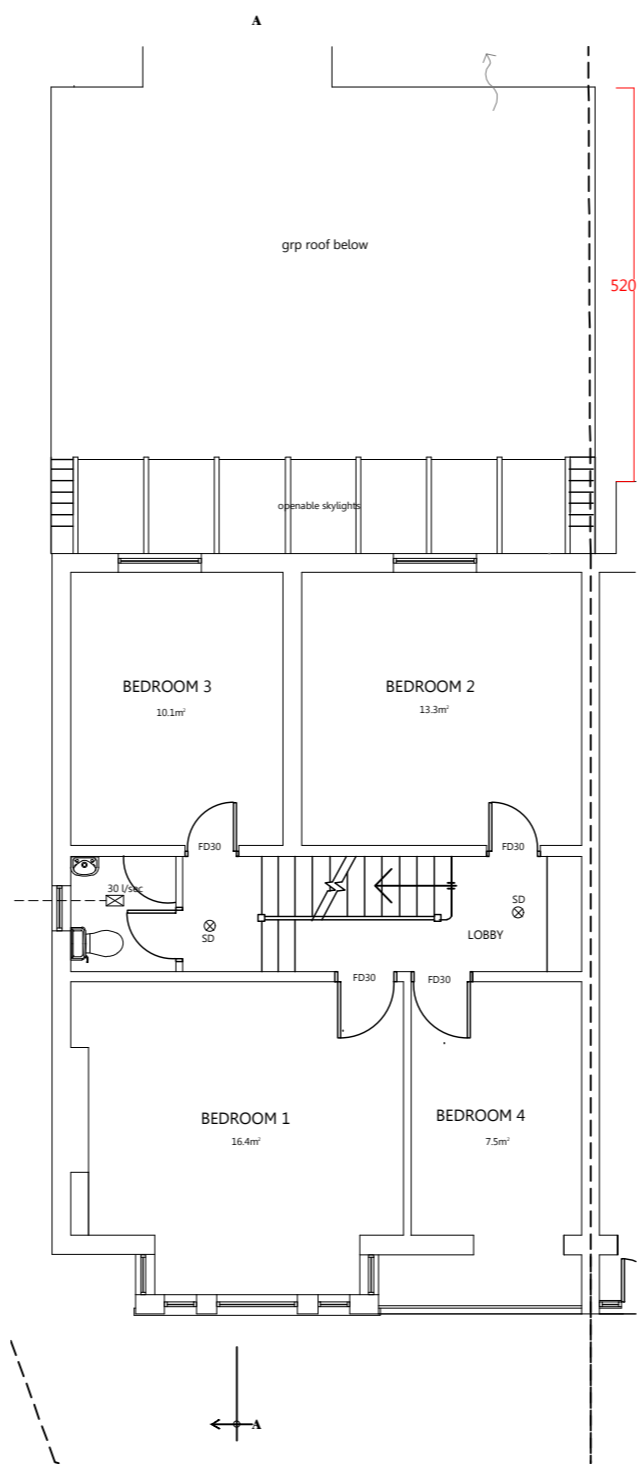



FIRST FLOOR PLAN

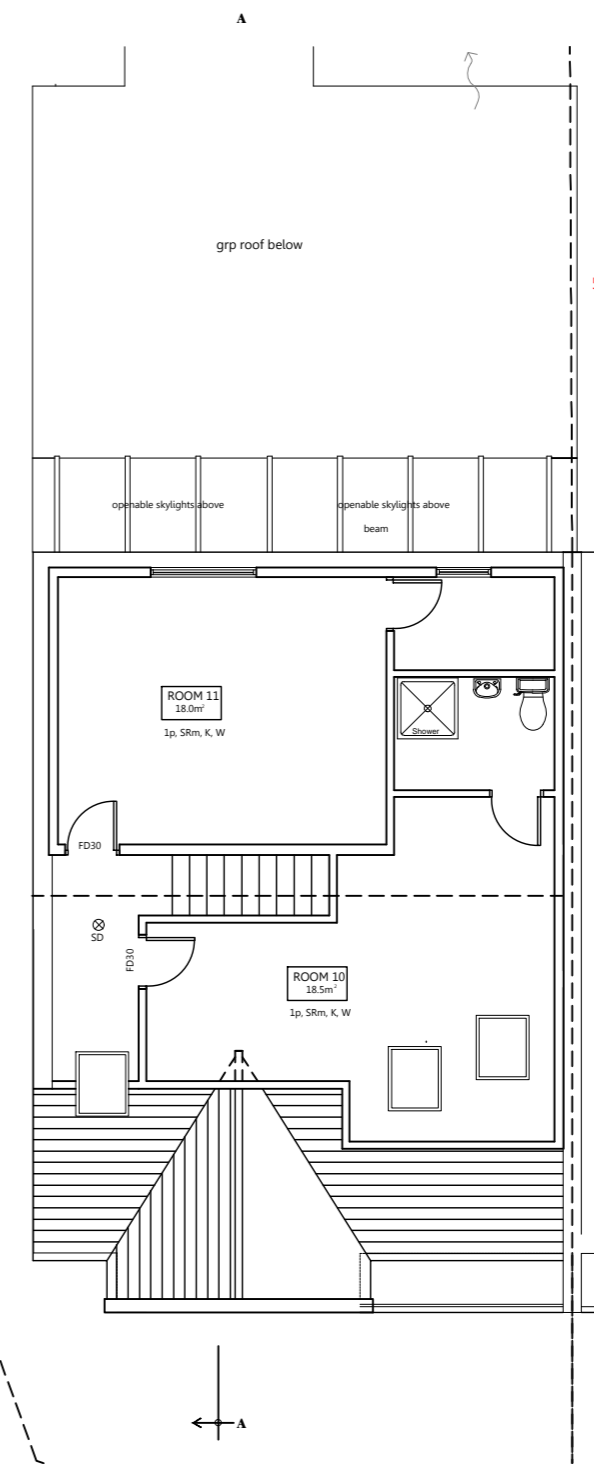


LOFT FLOOR PLAN

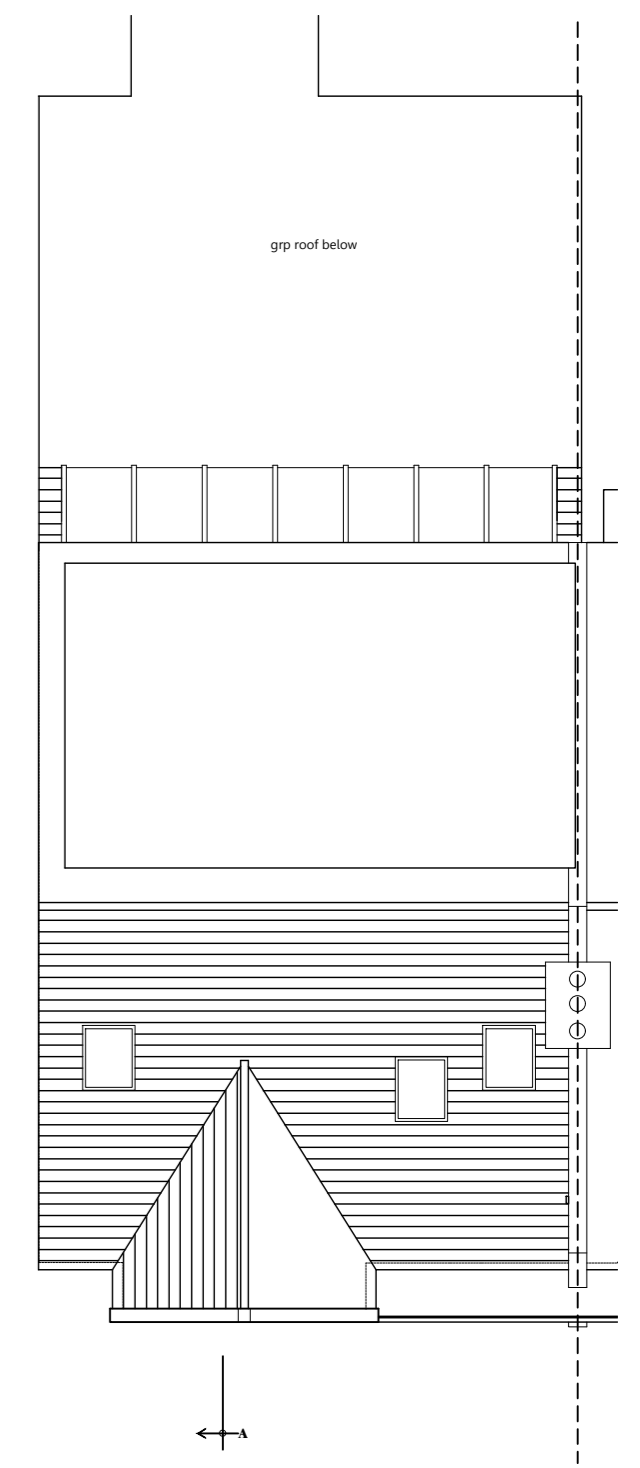


ROOF PLAN

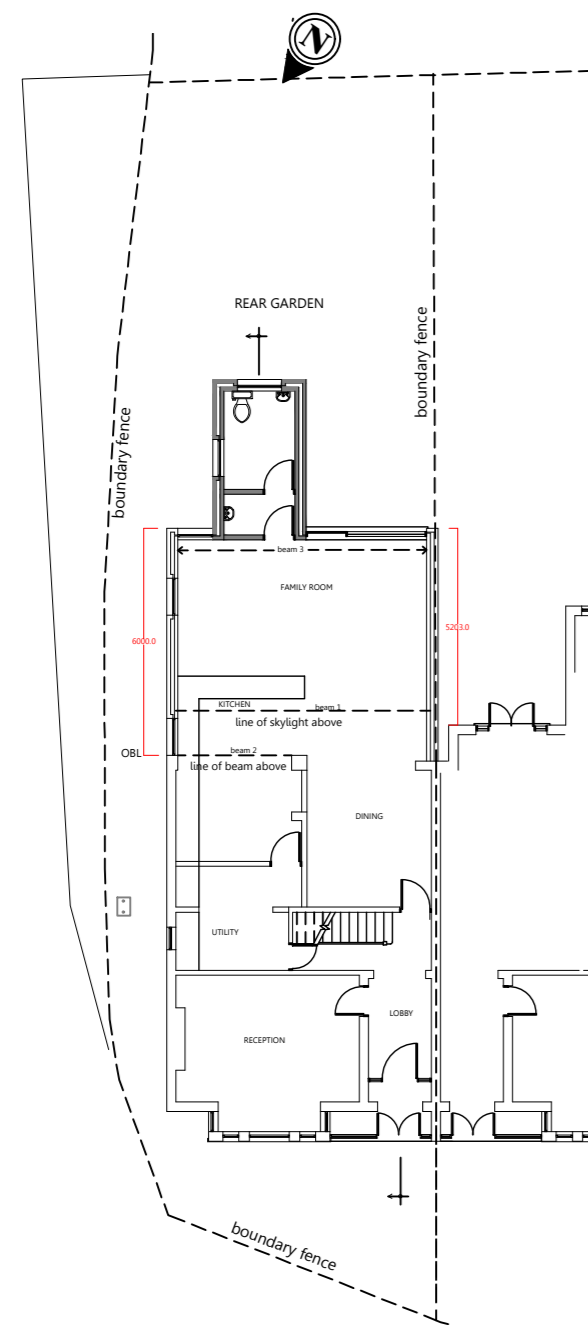 

SITE PLAN

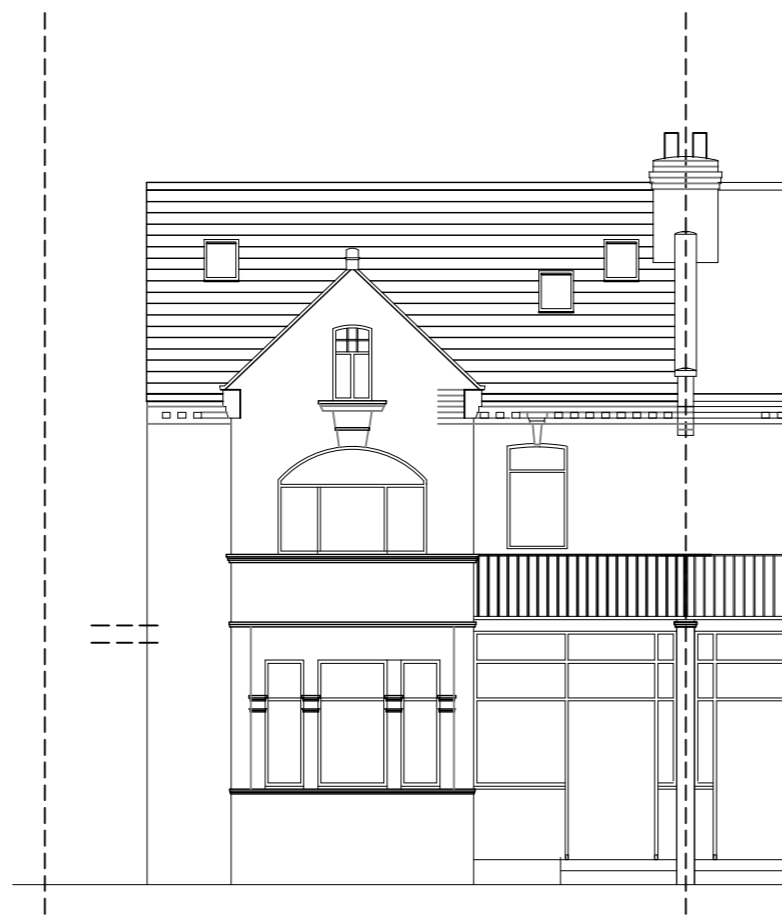

FRONT ELEVATION

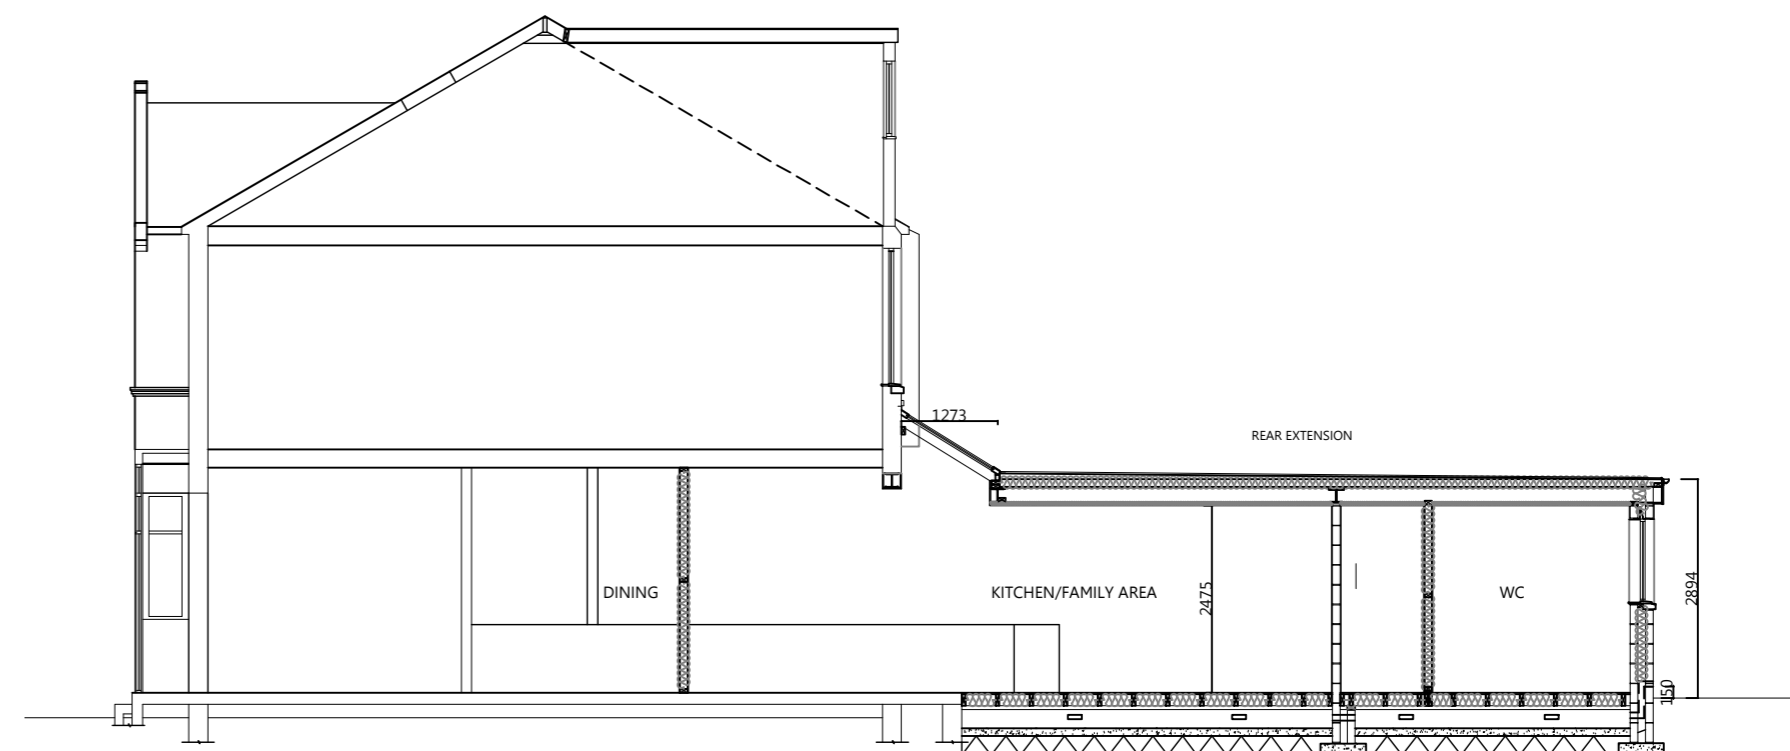

SECTION A-A

rev.	date	title	scale	project title	rev.	Planning Application HMO
		Pre Works- Plans, Elevations and Section	1:1250, 1:100 and 1:200	Proposed HMO, 51 Streatham Road, CR4		
		Mattix limited 7 Cliff End, Purley Croydon, CR8 1BP	date May 2019	drawing number GM26-014		
		Cert. Number; Tel: 0208 406 7473 E-mail;	drawn Gerry Hornsby			
			checked Gerry Hornsby			

This page is intentionally left blank