


AMITY GROVE

SHAKESPEARE VILLAS

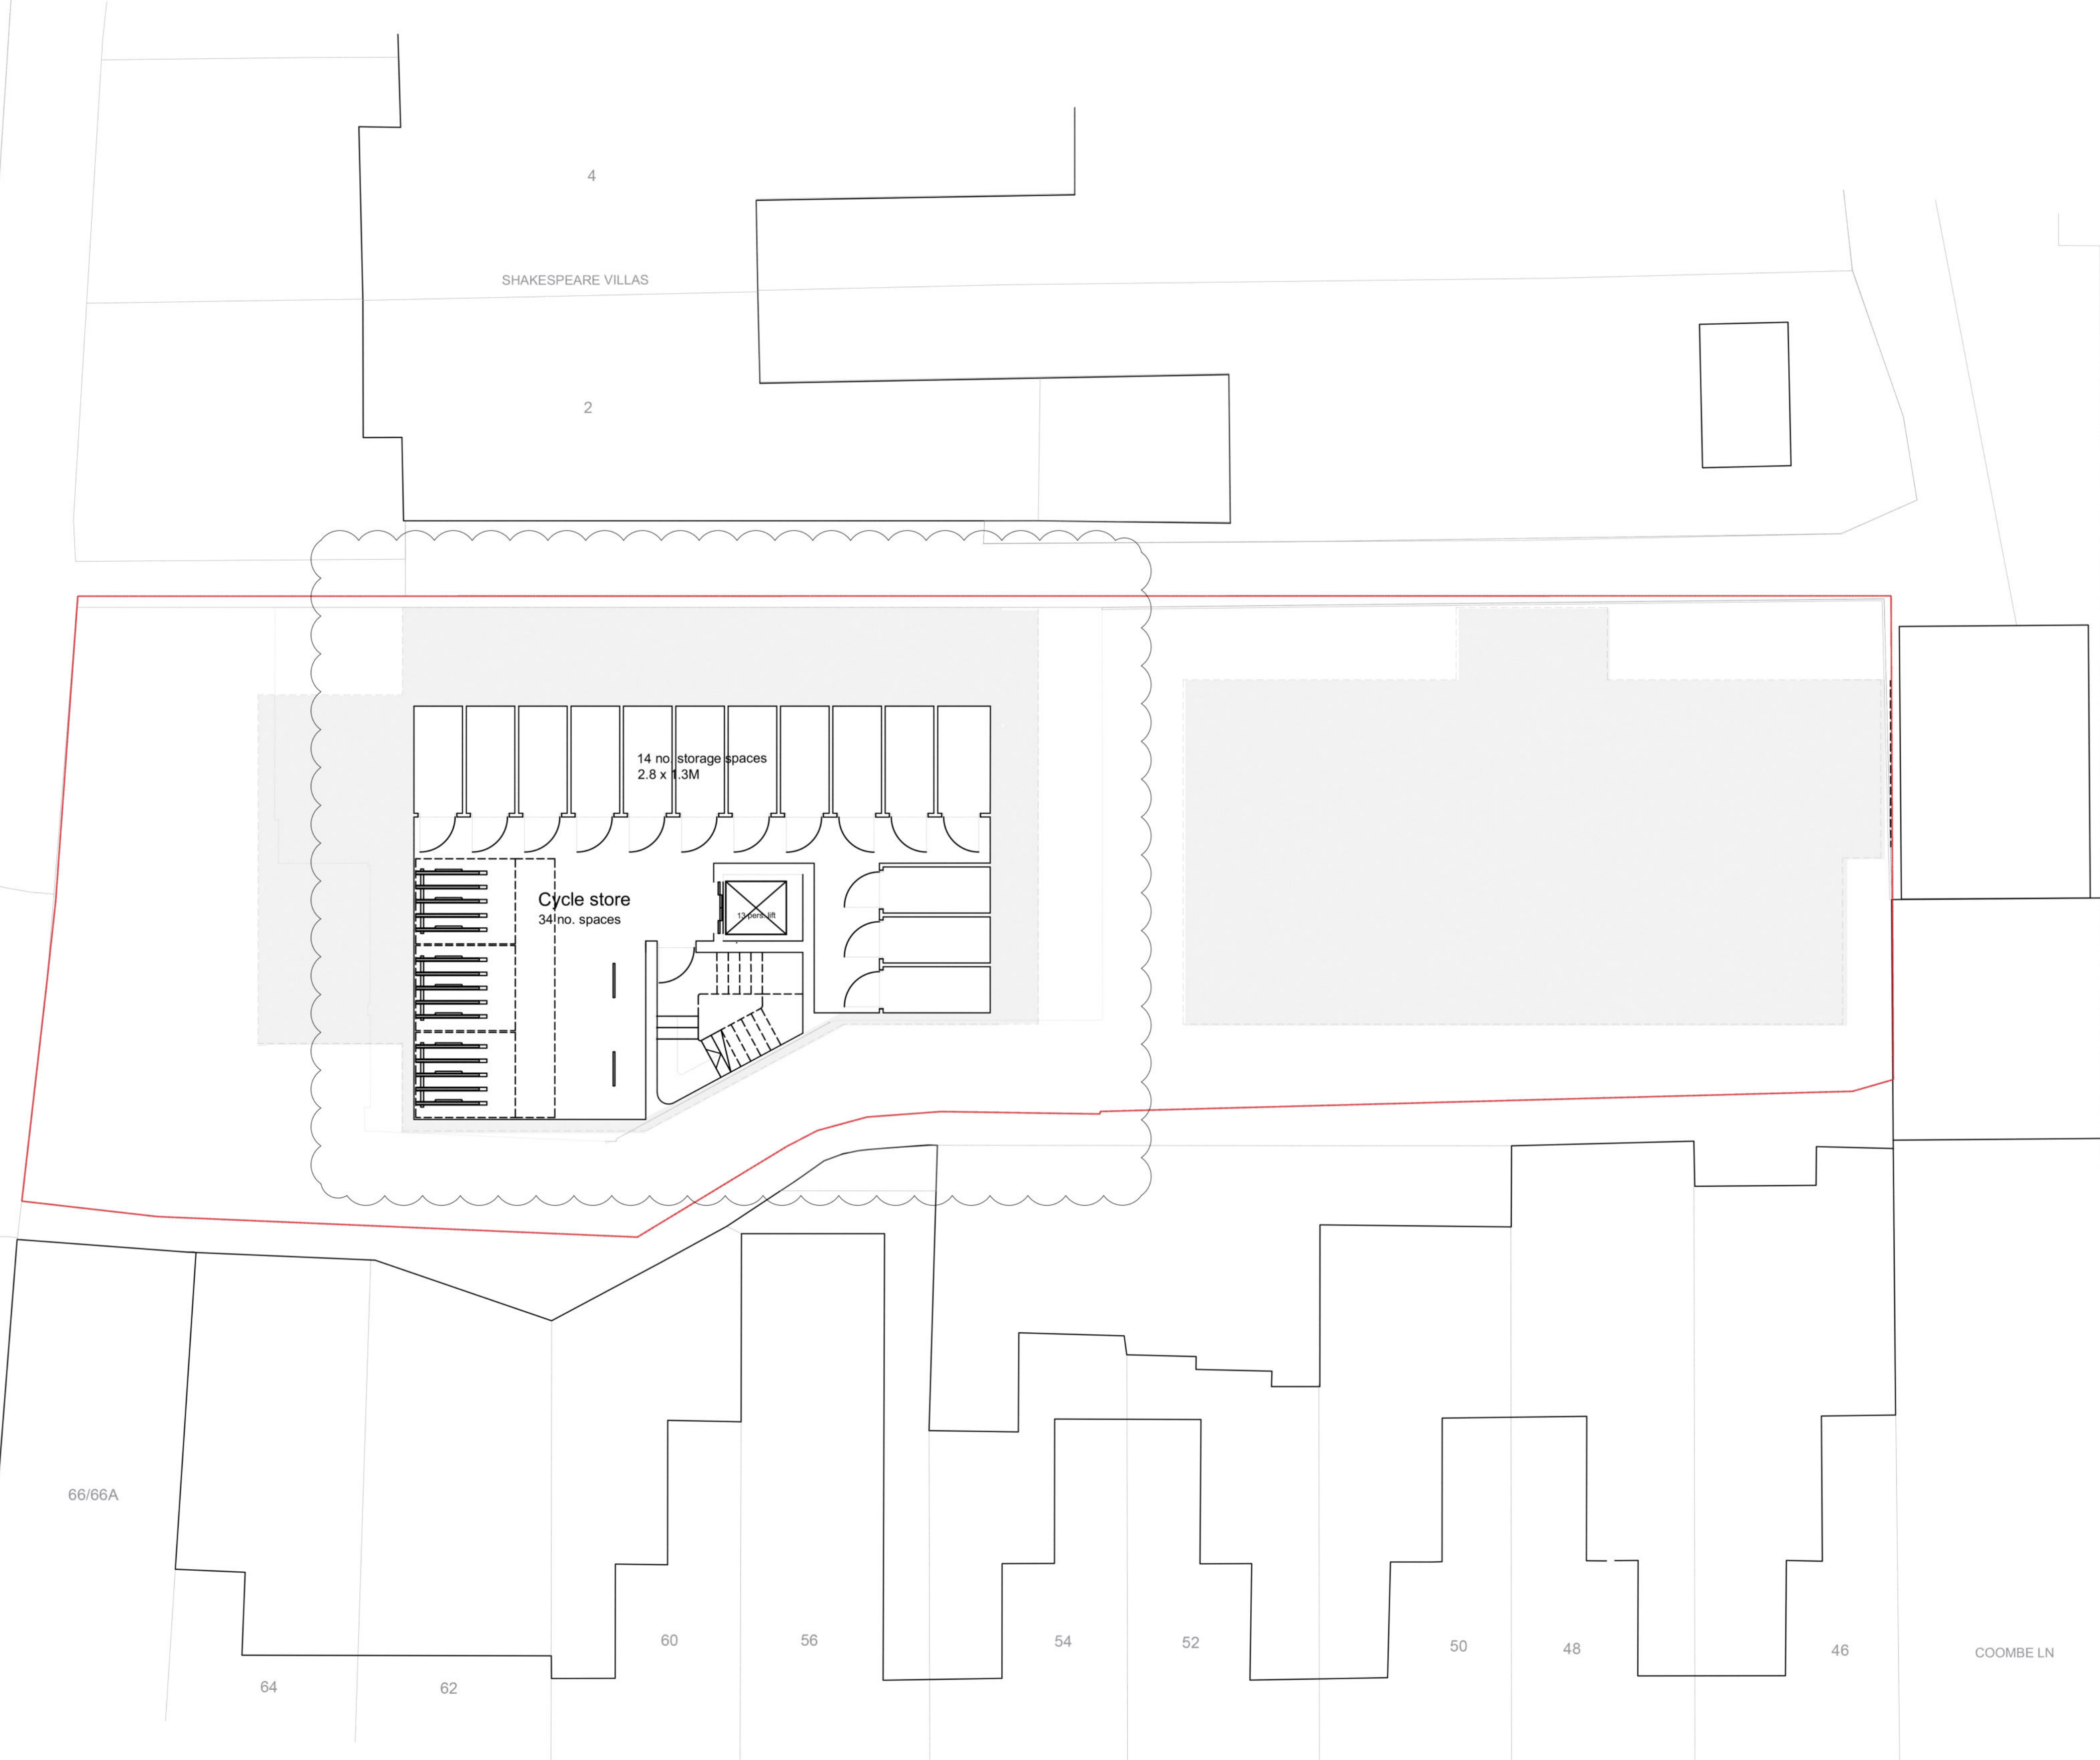

notes  
 Copyright : the copyright of this drawing is vested in Fraser Brown MacKenna Architects Ltd. It shall not be used without permission by anyone for any purpose. Do not scale drawings - use figured dimensions only. All dimensions to be verified and checked on site. Read the drawing in conjunction with all related drawings and specifications. Notify architect immediately of any discrepancy found therein.

drawing notes



REV | BY | CHKD | DATE | AMENDMENT DETAILS

B	JSN	9.3.2021	Storage added. Cycle two-tier stackers added. Basement area increased in size.
A	JSN	4.3.2021	Lift shaft enlarged.

REV | BY | CHKD | DATE | AMENDMENT DETAILS

project  
**Amity Grove**  
 2A Amity Grove, Raynes Park, London SW20 0LJ  
 client  
**Heritage Land Capital LTD**  
 FraserBrownMacKennaArchitects  
 15-18 Featherstone St, London EC1Y 8SL www.fbmacarchitects.com  
 T:020 7251 0543



drawing title  
**Proposed Basement Floor Plan**

**PLANNING**

scale 1:100@A1	drawn by JSN	checked by FBM	date 04/03/21
DRAWING NUMBER	project <b>1154 P</b>	status <b>1000</b>	revision <b>B</b>

This page is intentionally left blank