


AMITY GROVE



notes
 Copyright - the copyright of this drawing is vested in Fraser Brown MacKenna Architects Ltd. It shall not be used without permission by anyone for any purpose. Do not scale drawings - use figured dimensions only. All dimensions to be verified and checked on site. Read the drawing in conjunction with all related drawings and specifications. Notify architect immediately of any discrepancy found therein.

drawing notes

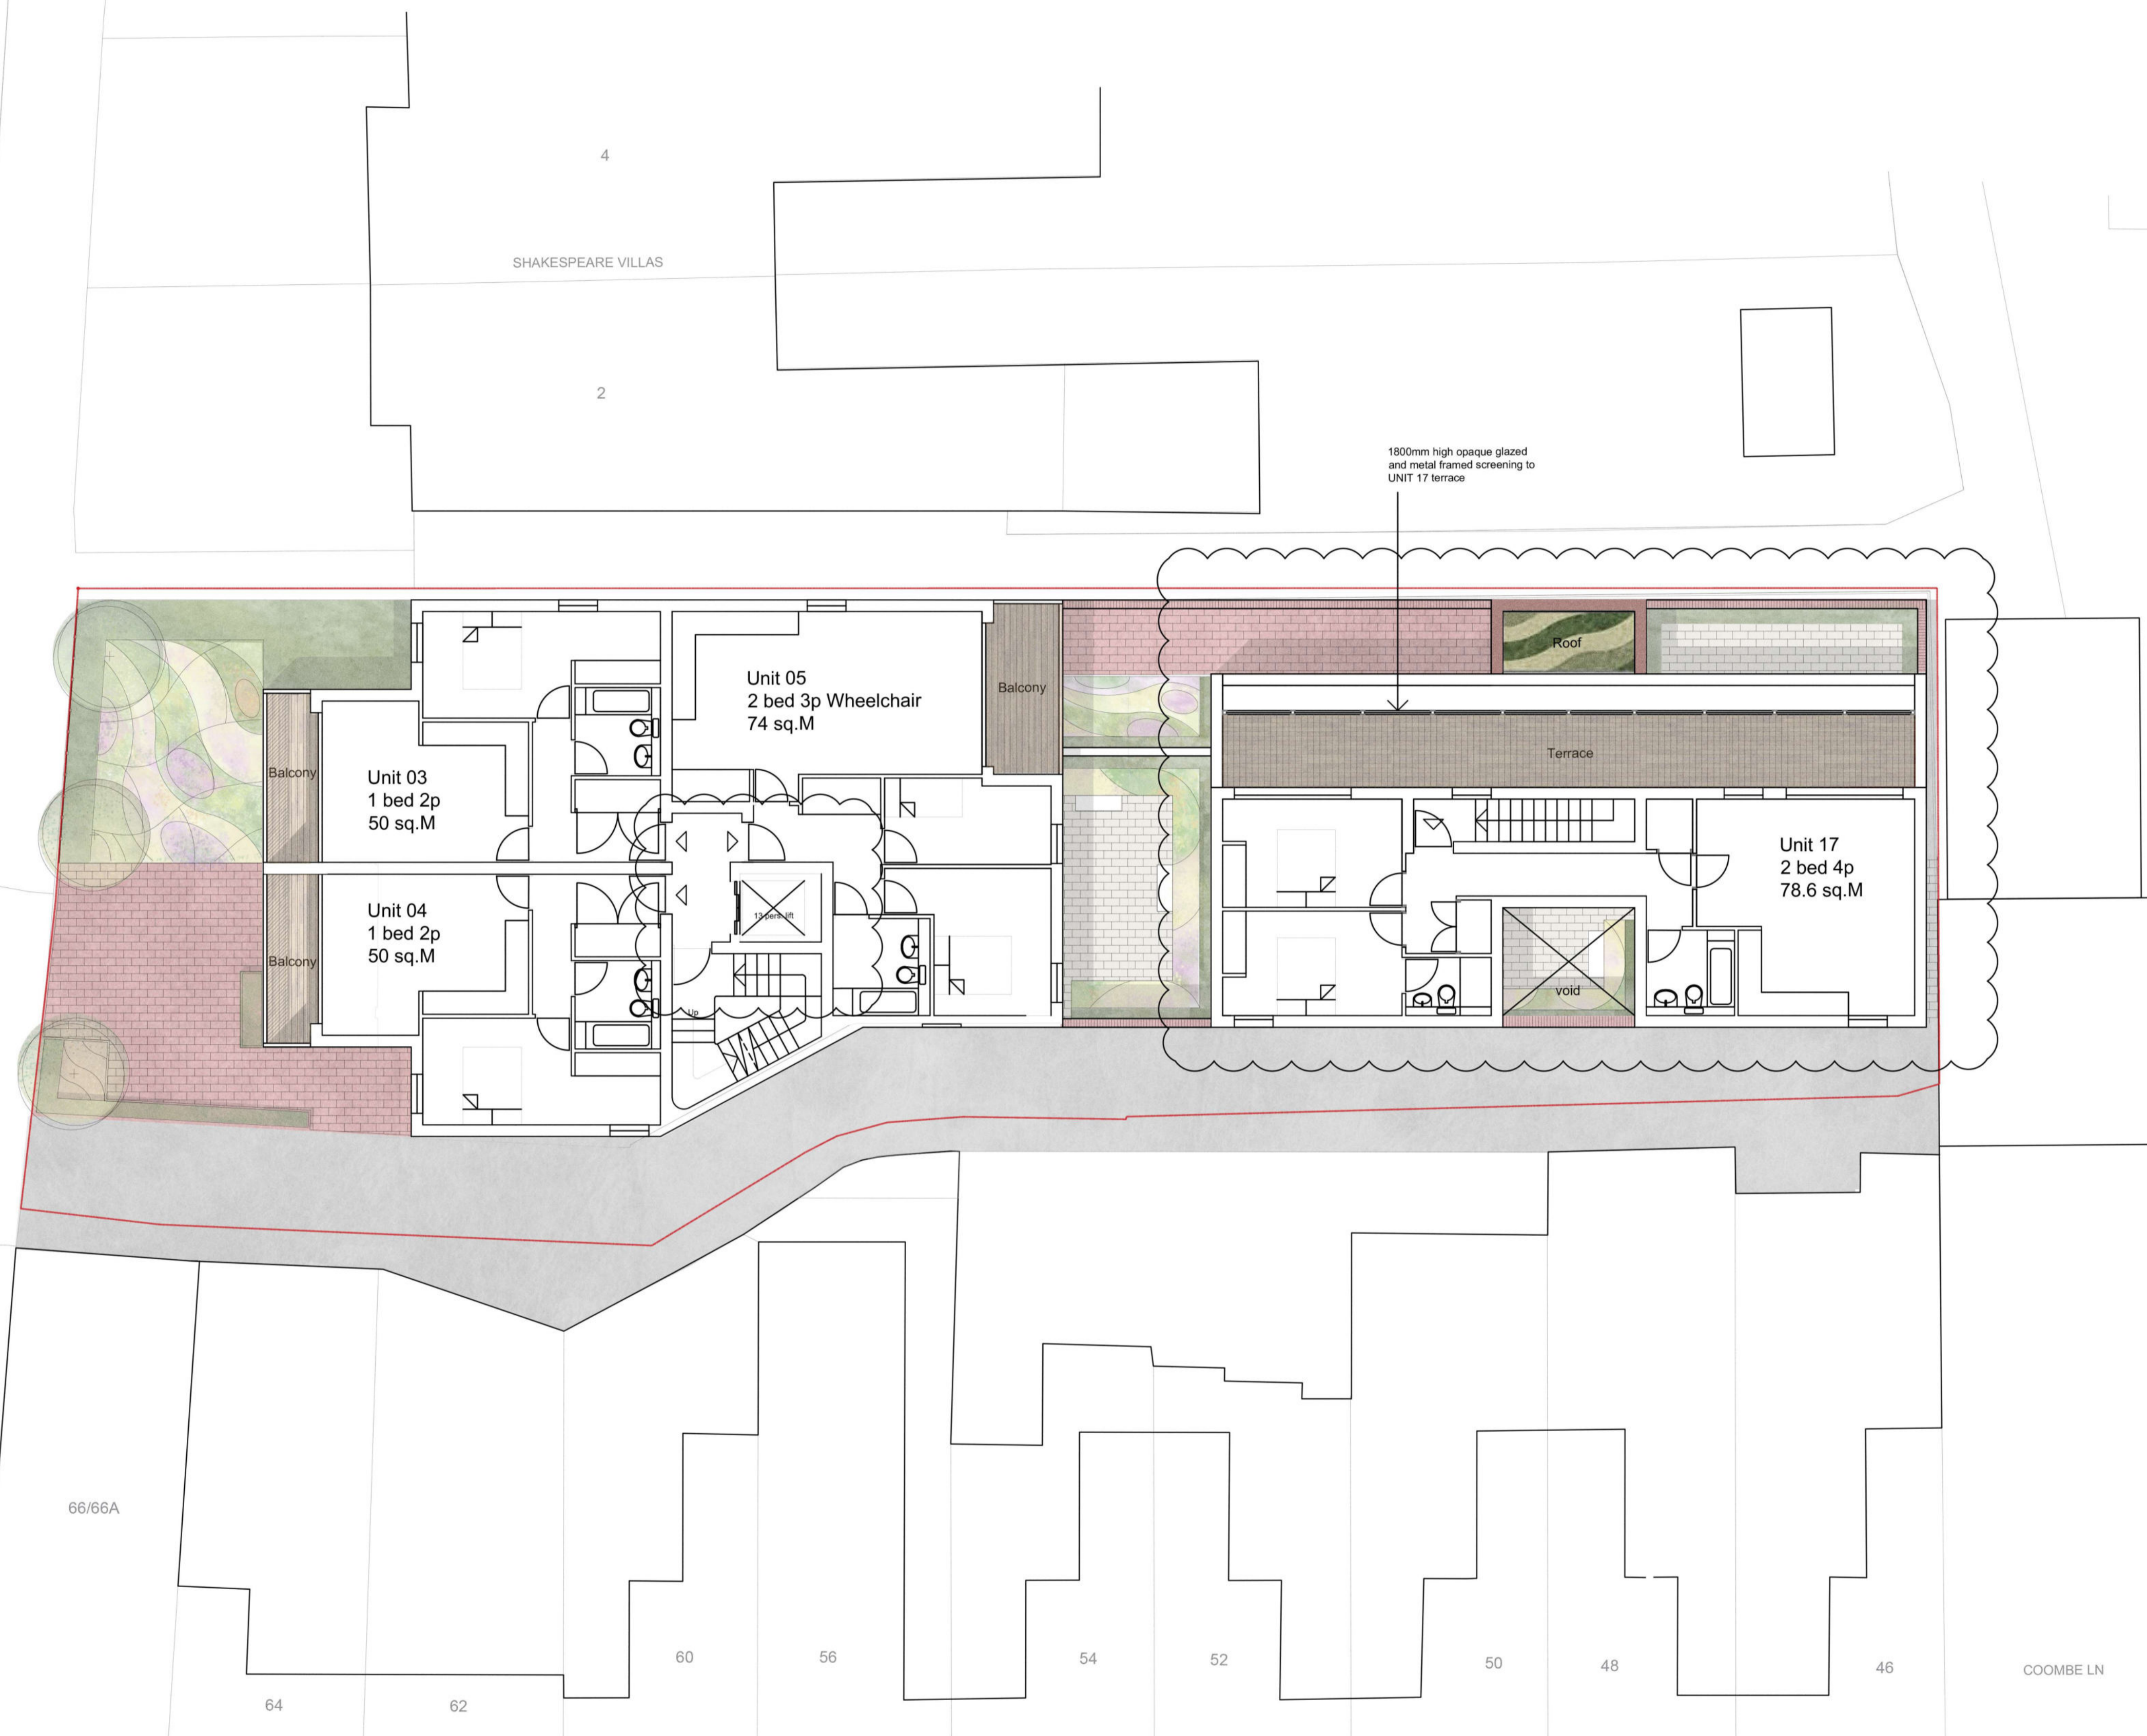

REV | BY | CHKD | DATE | AMENDMENT DETAILS

A JSN 4.3.2021 Unit 18 removed. Rear block amended. Lift shaft enlarged.
 REV | BY | CHKD | DATE | AMENDMENT DETAILS

FraserBrownMacKennaArchitects
 15-18 Featherstone St. London EC1Y 8SL www.fbmacarchitects.com
 T:020 7251 0543

project
Amity Grove
 2A Amity Grove, Raynes Park, London SW20 0LJ
 client
Heritage Land Capital LTD

drawing title
Proposed First Floor Plan

PLANNING

scale 1:100@A1
 drawn by JSN checked by FBM date ©04/03/21
 project status revision
 DRAWING NUMBER **1154 P 1002 A**

This page is intentionally left blank