



AMITY GROVE

SHAKESPEARE VILLAS

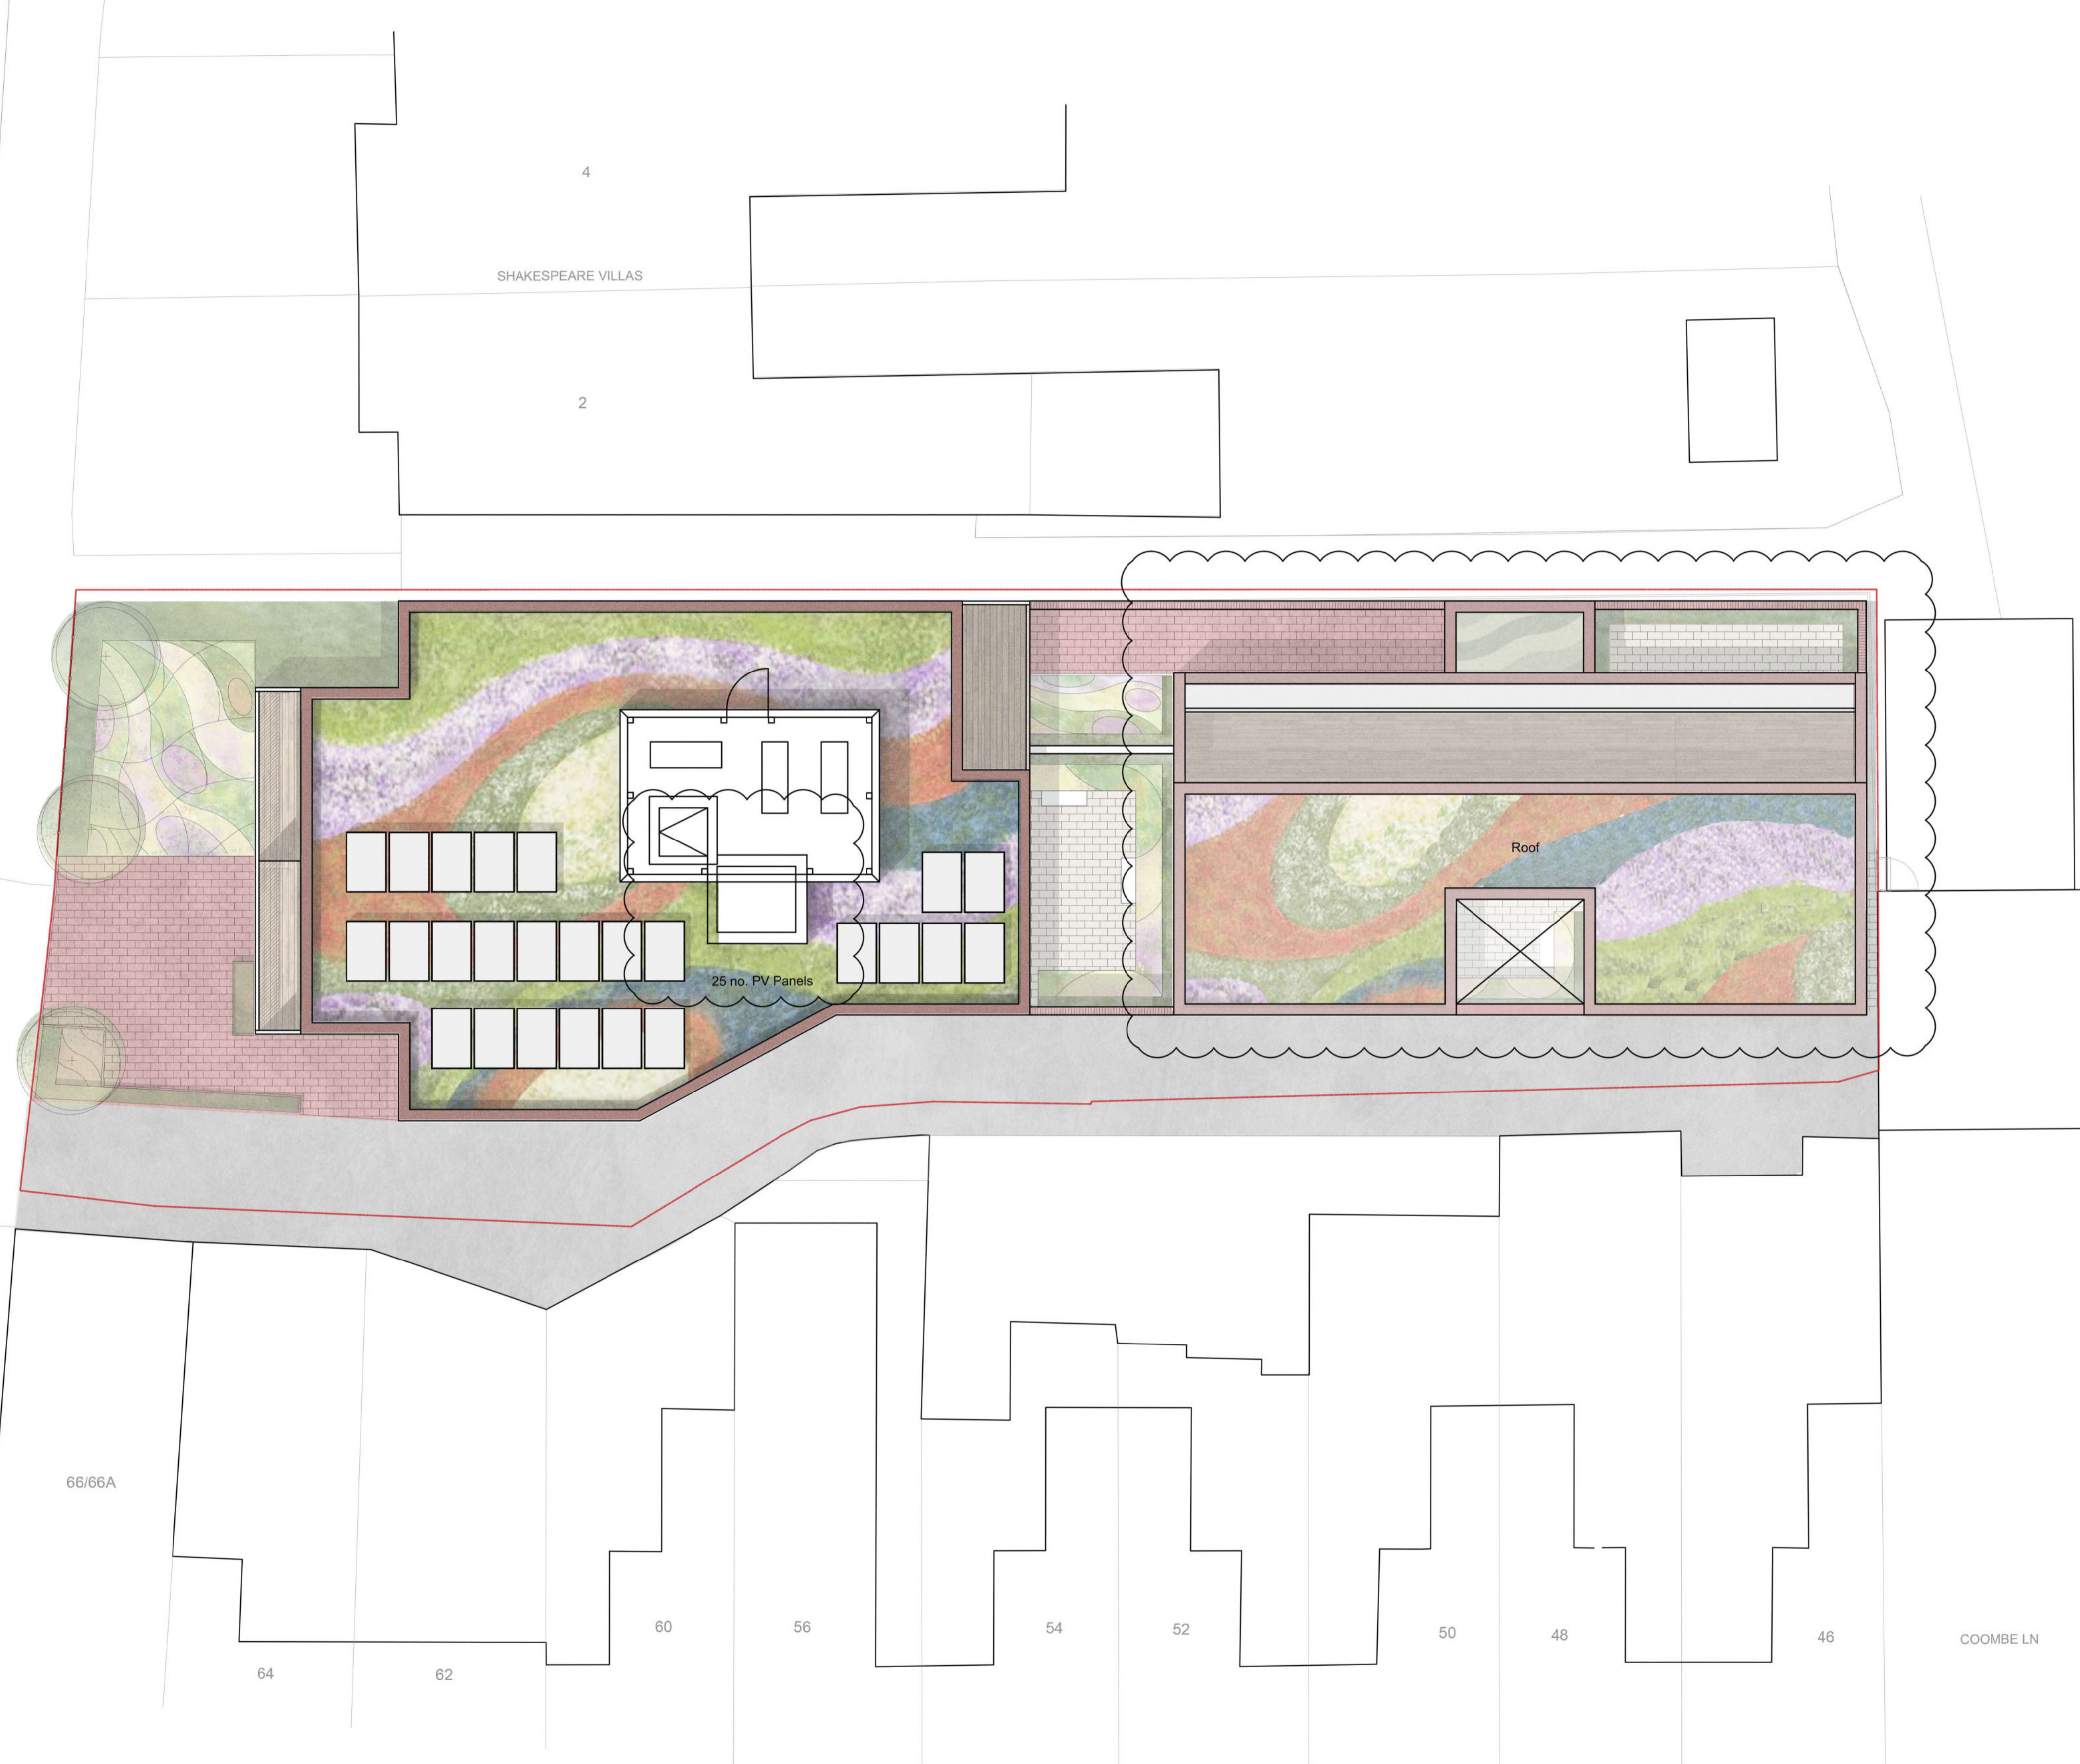

notes
 Copyright - the copyright of this drawing is vested in Fraser Brown MacKenna Architects Ltd. It shall not be used without permission by anyone for any purpose. Do not scale drawings - use figured dimensions only. All dimensions to be verified and checked on site. Read the drawing in conjunction with all related drawings and specifications. Notify architect immediately of any discrepancy found therein.

drawing notes

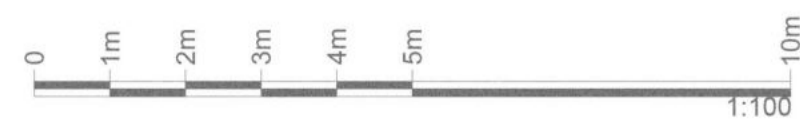

REV | BY | CHKD | DATE | AMENDMENT DETAILS

B JSN 4.3.2021 Unit 18 removed, rear block amended.
 Lift shaft enlarged
 A JSN 4.2.2021 PV's added to flat roof front block

REV | BY | CHKD | DATE | AMENDMENT DETAILS

project
Amity Grove
 2A Amity Grove, Raynes Park, London SW20 0LJ
 client
Heritage Land Capital LTD



drawing title
Proposed Roof Plan

PLANNING

scale 1:100@A1
 drawn by JSN
 checked by FBM
 date ©04/03/21

DRAWING NUMBER project status revision
1154 P 1006 B

This page is intentionally left blank