
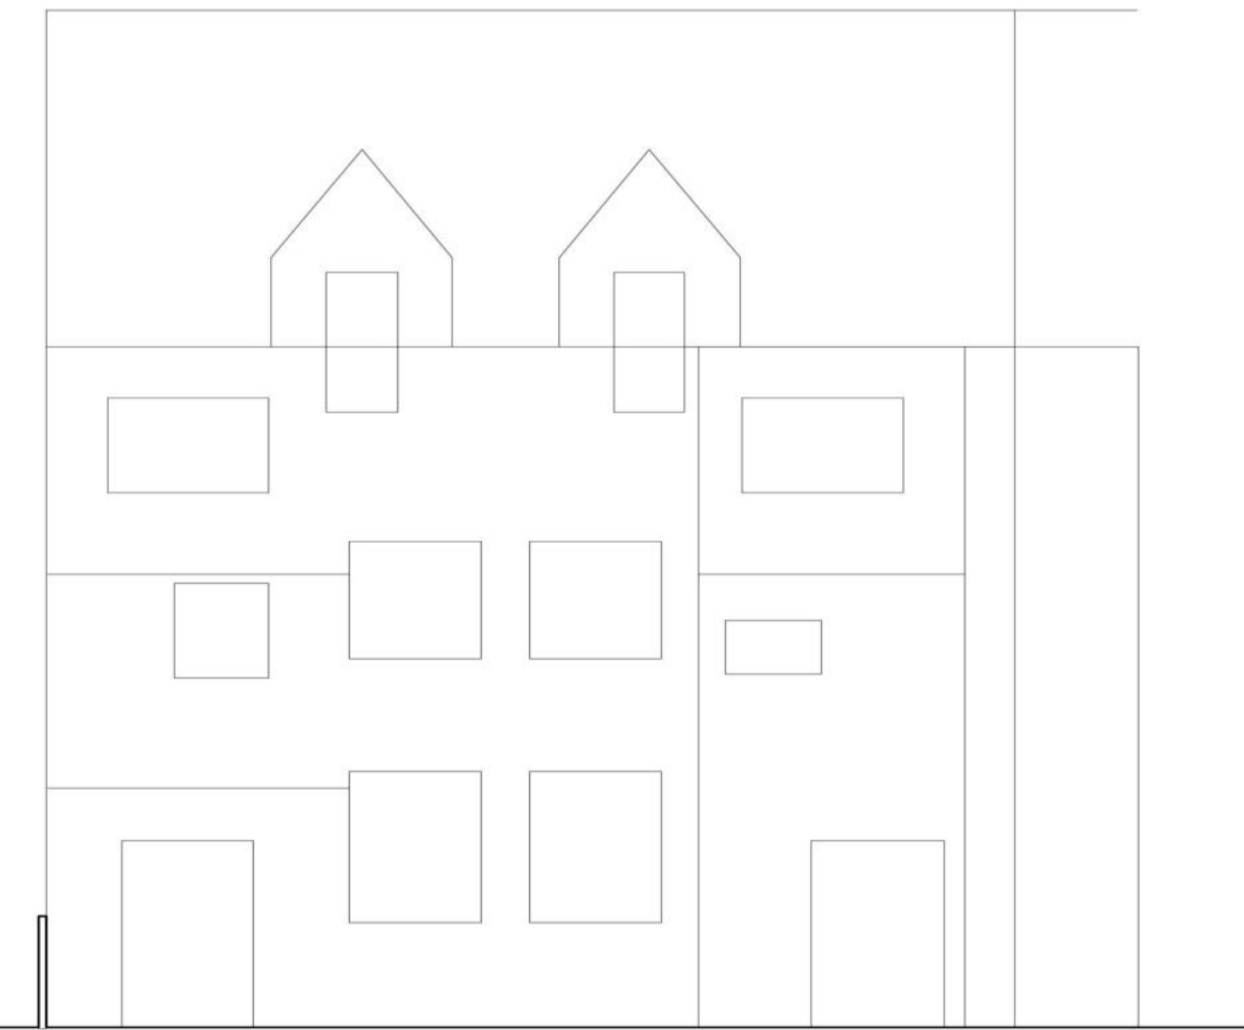


01 West Elevation  
T:100@A1

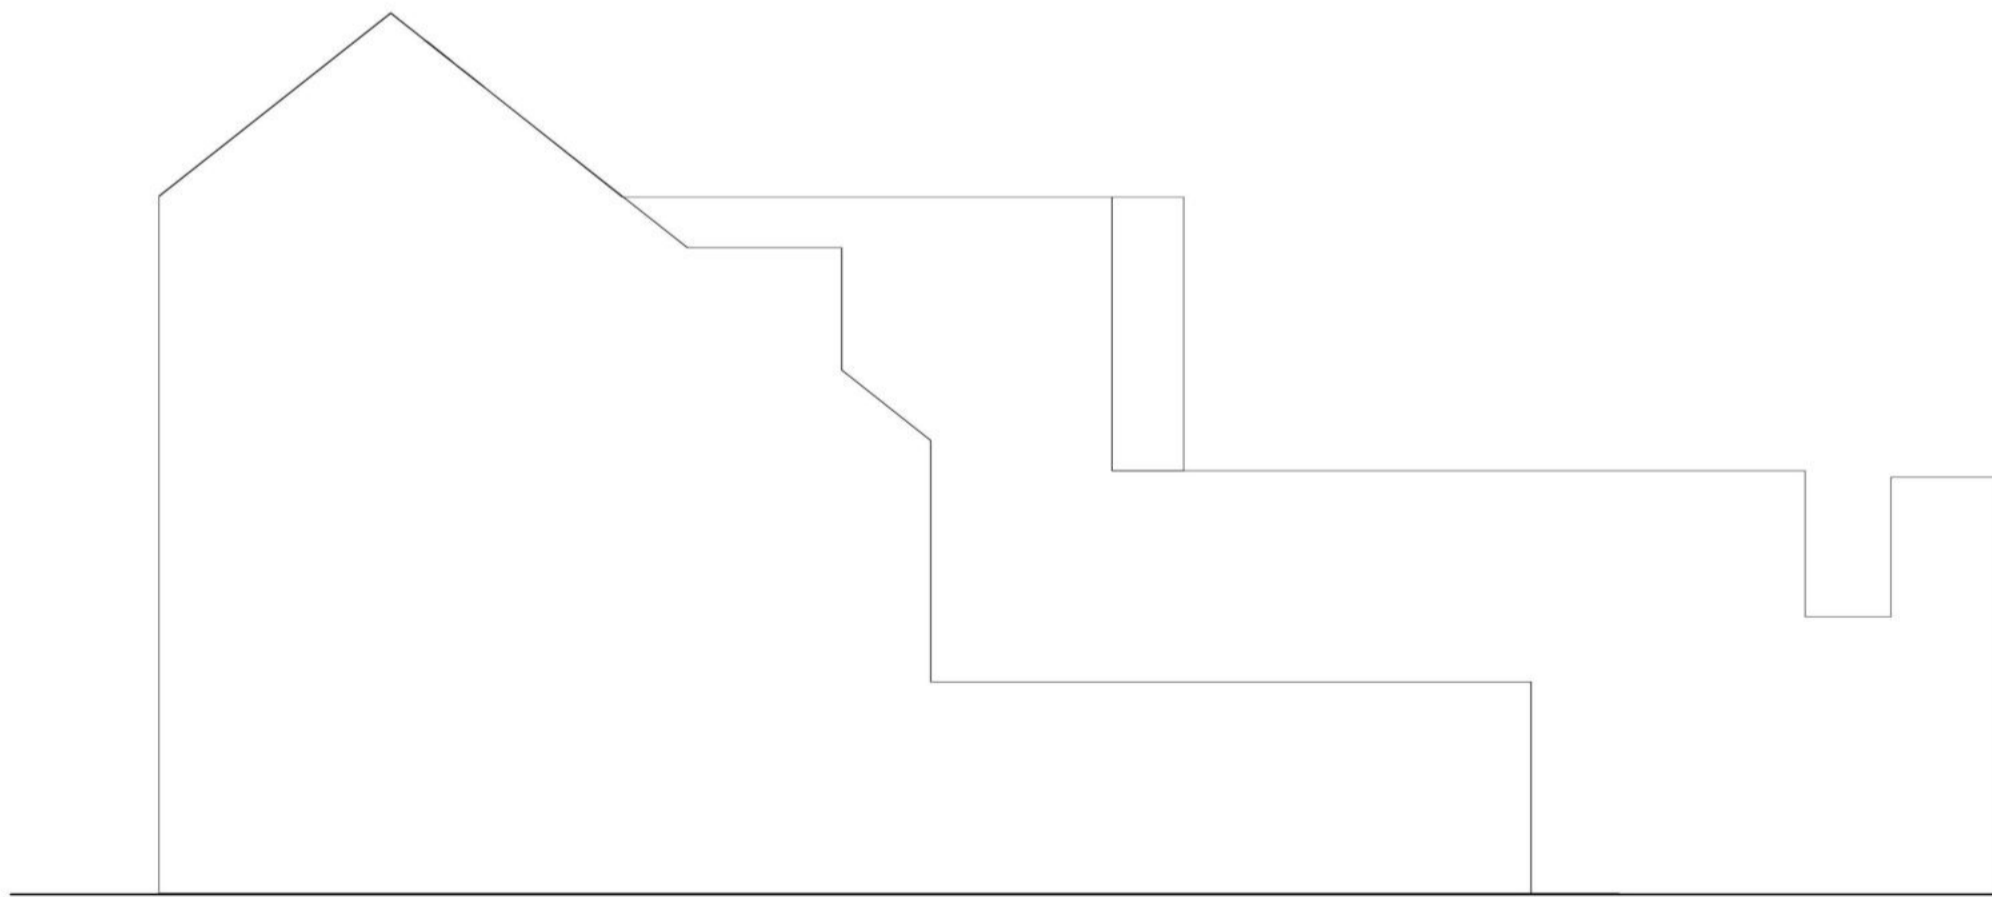

02 East Elevation  
T:100@A1

notes  
Copyright - the copyright of this drawing is vested in Fraser Brown MacKenna Architects Ltd. It shall not be used without permission by anyone for any purpose. Do not scale drawings - use figured dimensions only. All dimensions to be verified and checked on site. Read the drawing in conjunction with all related drawings and specifications. Notify architect immediately of any discrepancy found therein.

drawing notes



REV BY CHKD DATE AMENDMENT DETAILS

A JSN 4.3.2021 Unit 18 removed. Rear block amended. Lift shaft enlarged.

REV BY CHKD DATE AMENDMENT DETAILS

project  
**Amity Grove**  
2A Amity Grove, Raynes Park, London SW20 0LJ  
client  
**Heritage Land Capital LTD**  
FraserBrownMacKennaArchitects  
15-18 Featherstone St. London EC1Y 8SL www.fbmacarchitects.com  
T:020 7251 0543

drawing title  
**Proposed East & West Elevations**

**PLANNING**

scale 1:100@A1	drawn by JSN	checked by FBM	date © 04/03/21
DRAWING NUMBER	project <b>1154 P</b>	status <b>2100 A</b>	revision

This page is intentionally left blank