




FRONT ELEVATION SOUTH 1:50

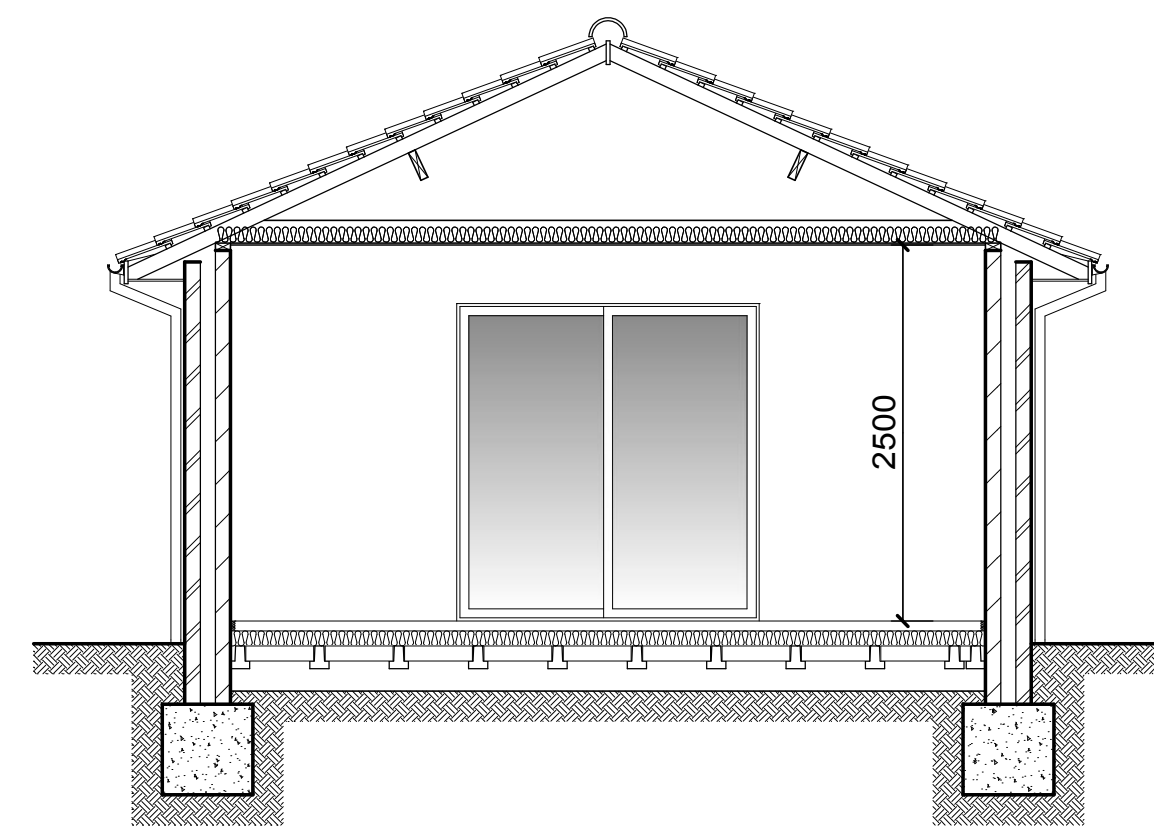


SECTION A-A

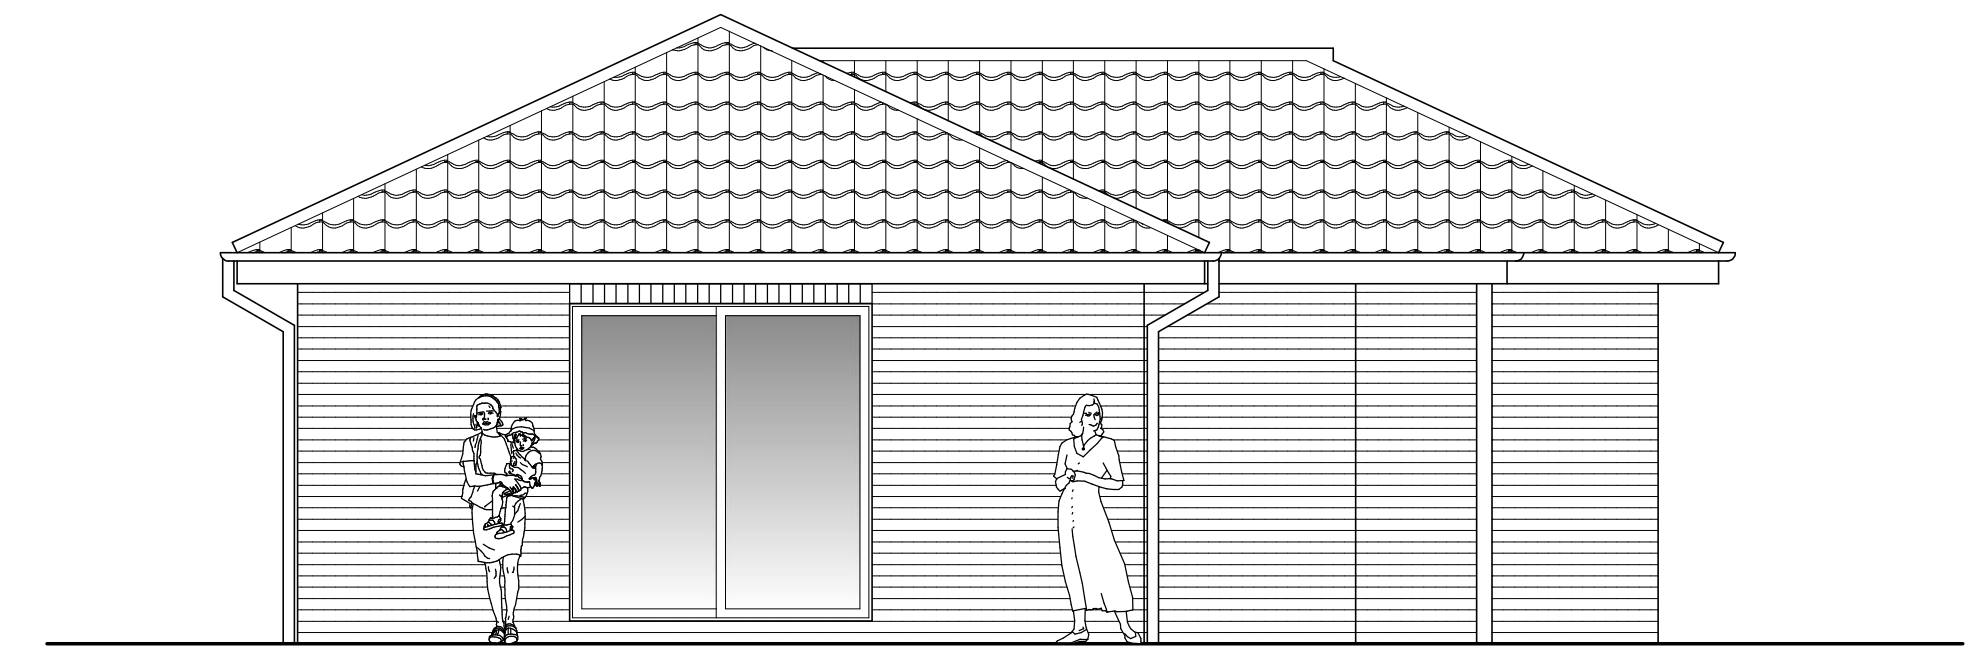


SIDE ELEVATION WEST 1:50

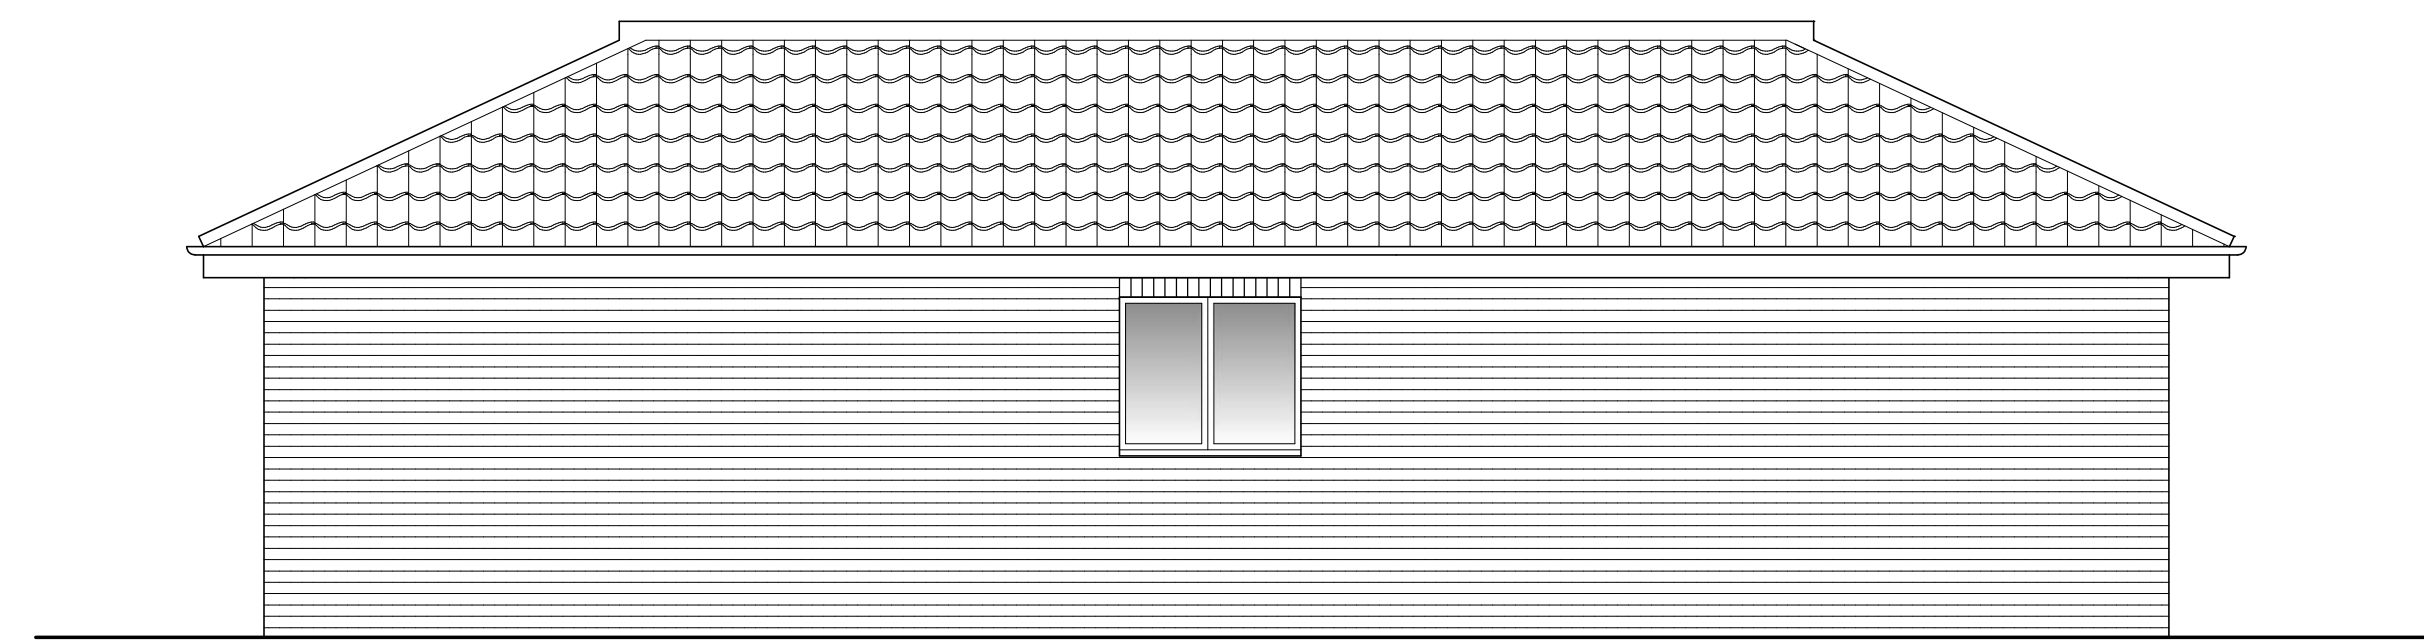

REAR ELEVATION NORTH 1:50

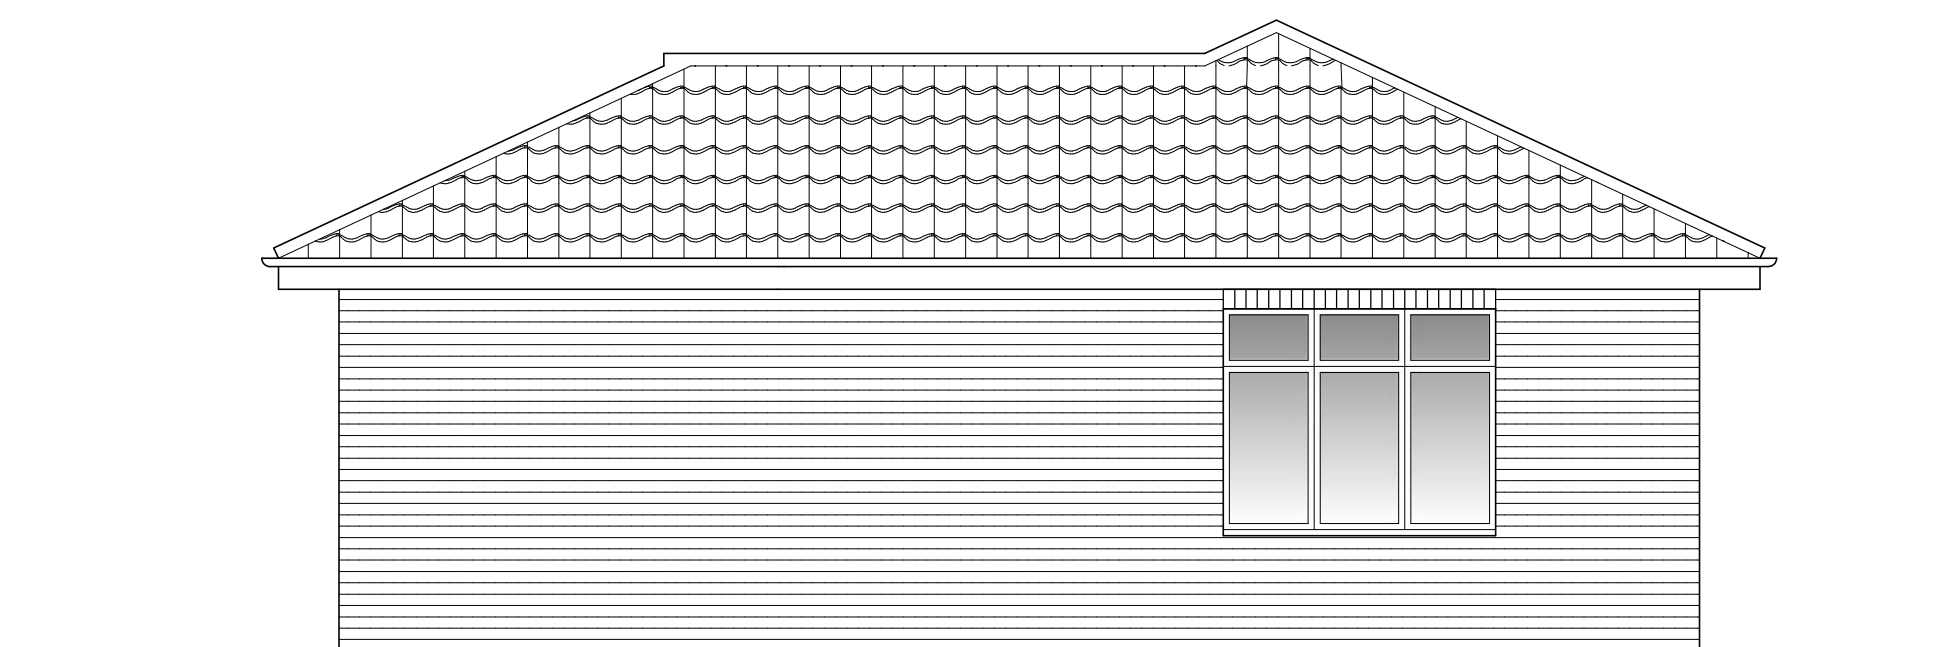

SIDE ELEVATION EAST 1:50

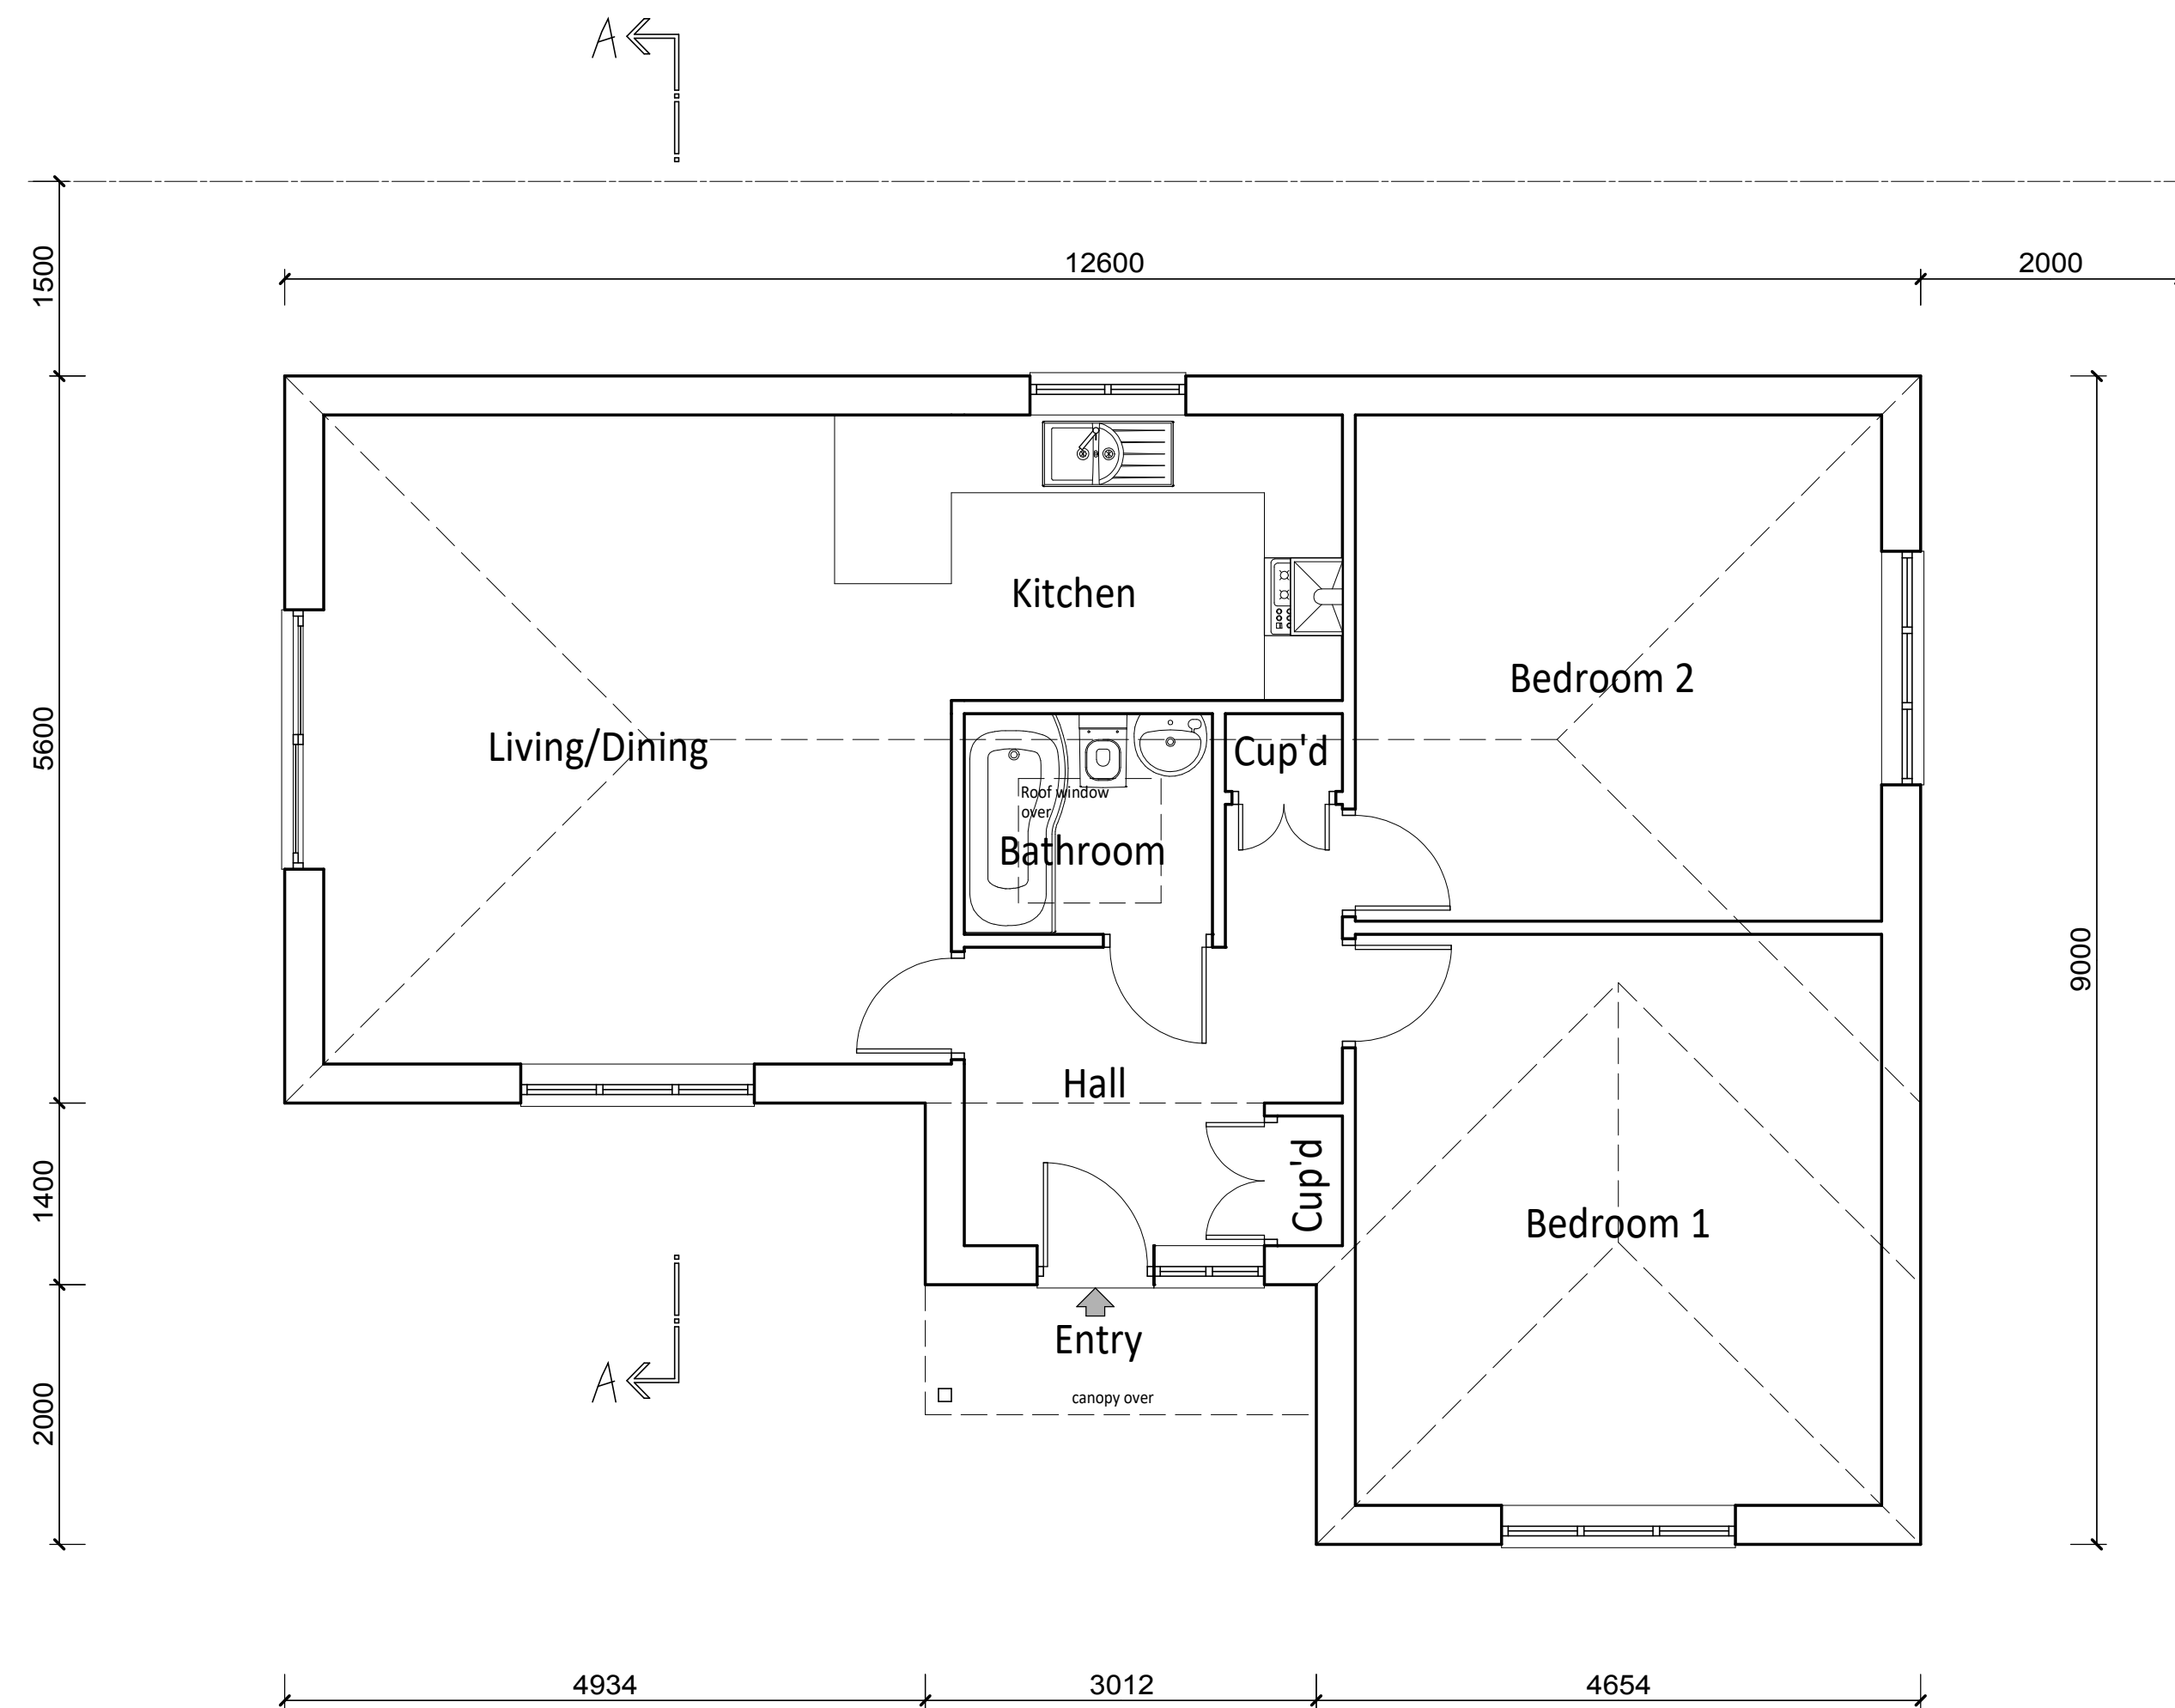

GROUND FLOOR PLAN 1:50



Rev A. Roof window and notes added. 25.11.2020.

Proposed Bungalow Plans, Section & Elevations
Chase Court, Bakers End,
Merton Park, London, SW20 9ER.

Scales: 1:50 @ A1

Date: February 2020

Drawing No.: 2009-2A

M.J.Read Building Design
 89 Orchard Way, Shirley,
 Surrey, CR0 7NQ.
 Tel/Fax: 0208 405 6186
 Email: mike_read@blueyonder.co.uk

This page is intentionally left blank