


PLANNING



Accommodation
2bed/ 2storey house = 70sqm 753sqft

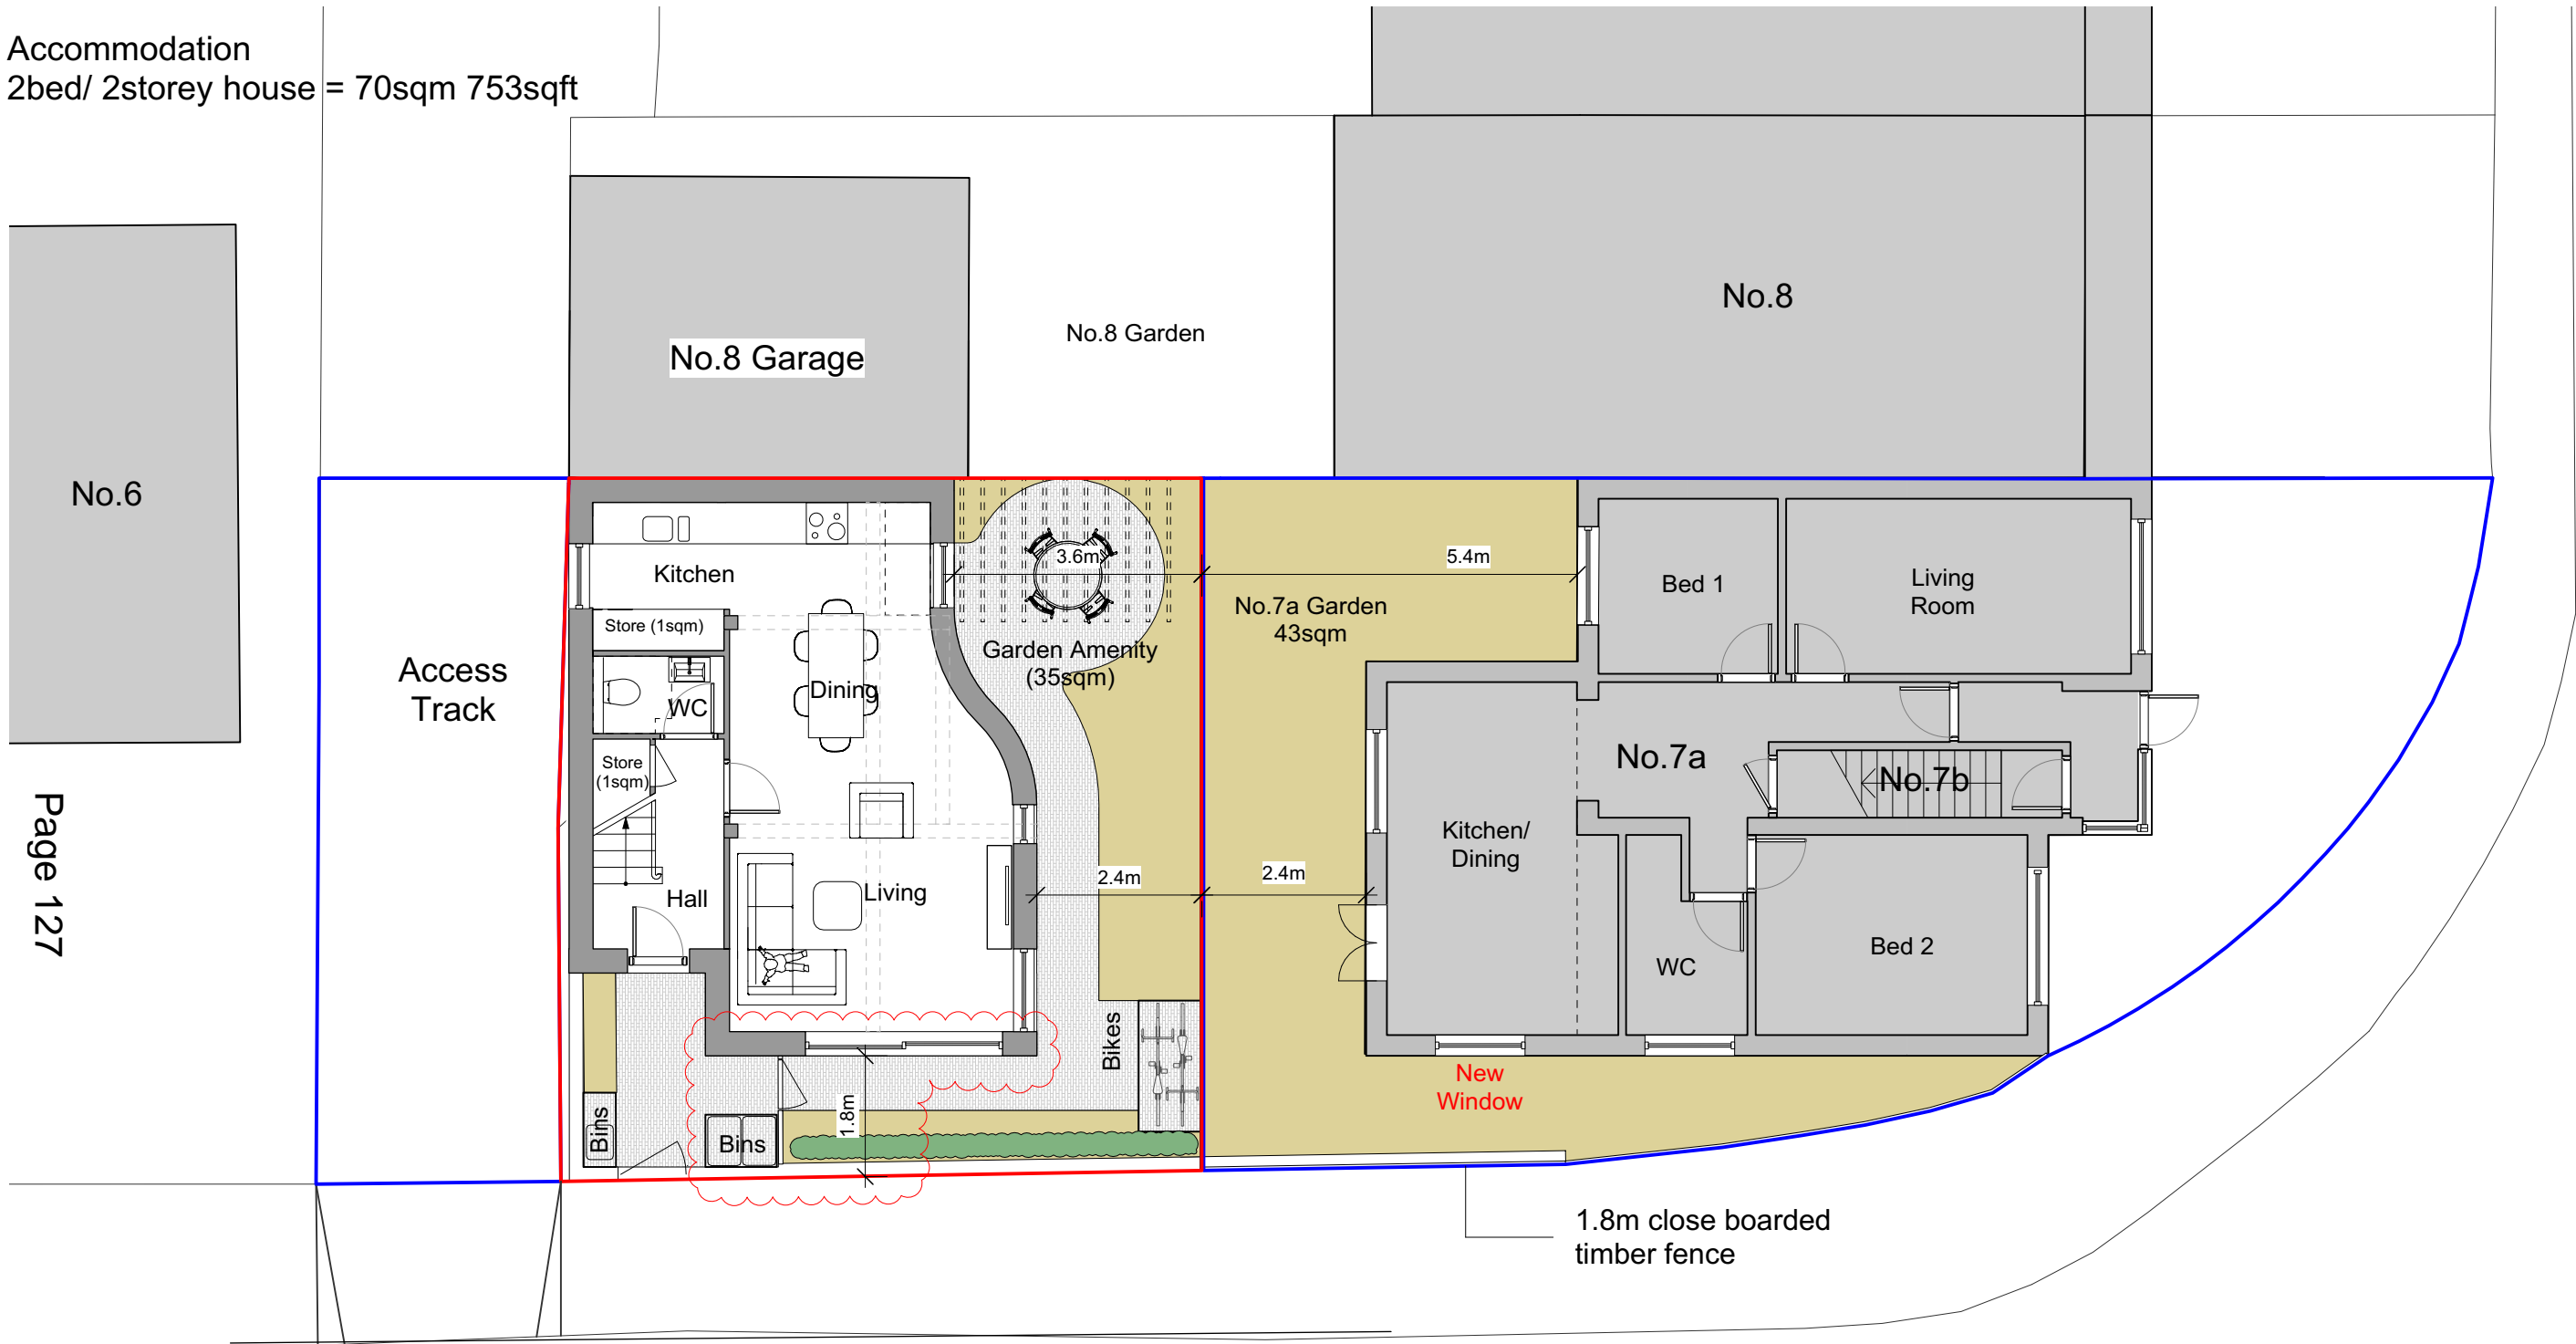

Page 127

CHRISTCHURCH CLOSE

1 Ground Floor Plan
Scale: 1:100

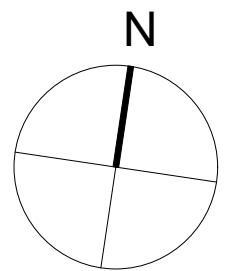 

This page is intentionally left blank