


Accommodation
2bed/ 2storey house = 70sqm 753sqft


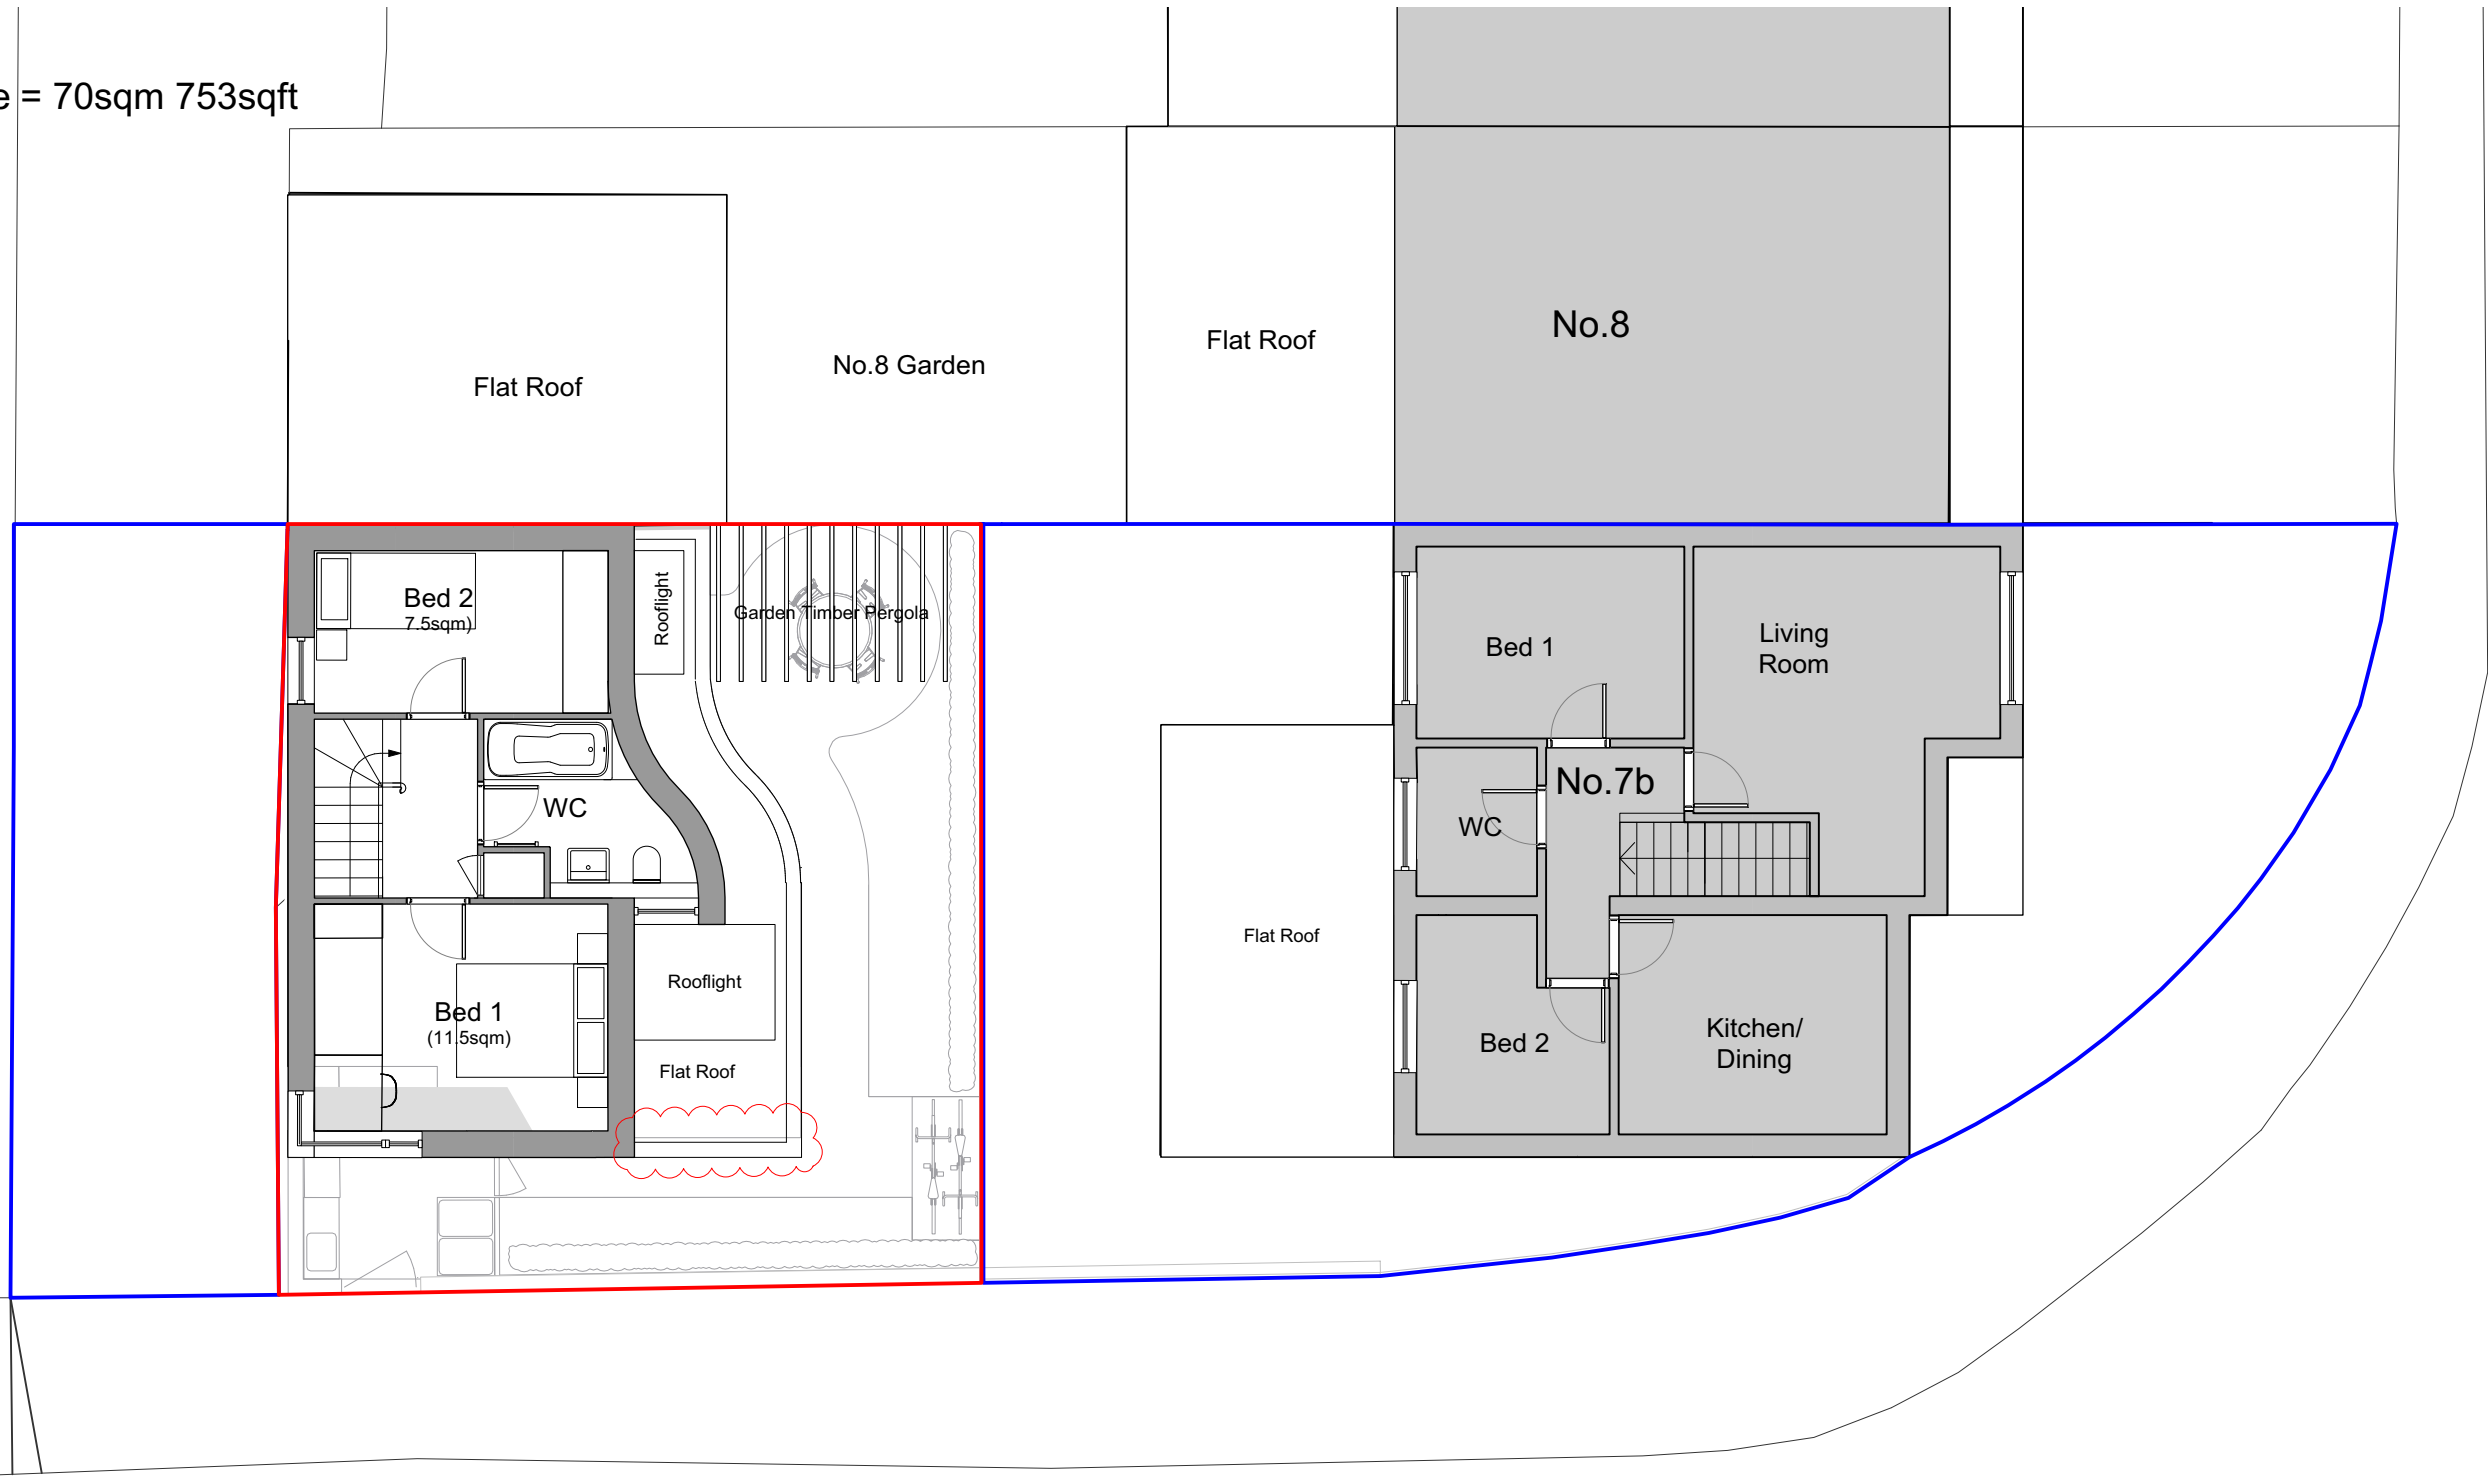


Page 129



CHRISTCHURCH CLOSE

1 First Floor Plan
Scale: 1:100

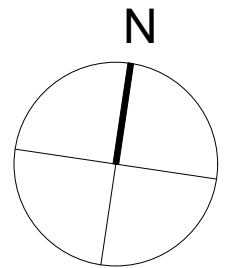 

This page is intentionally left blank