

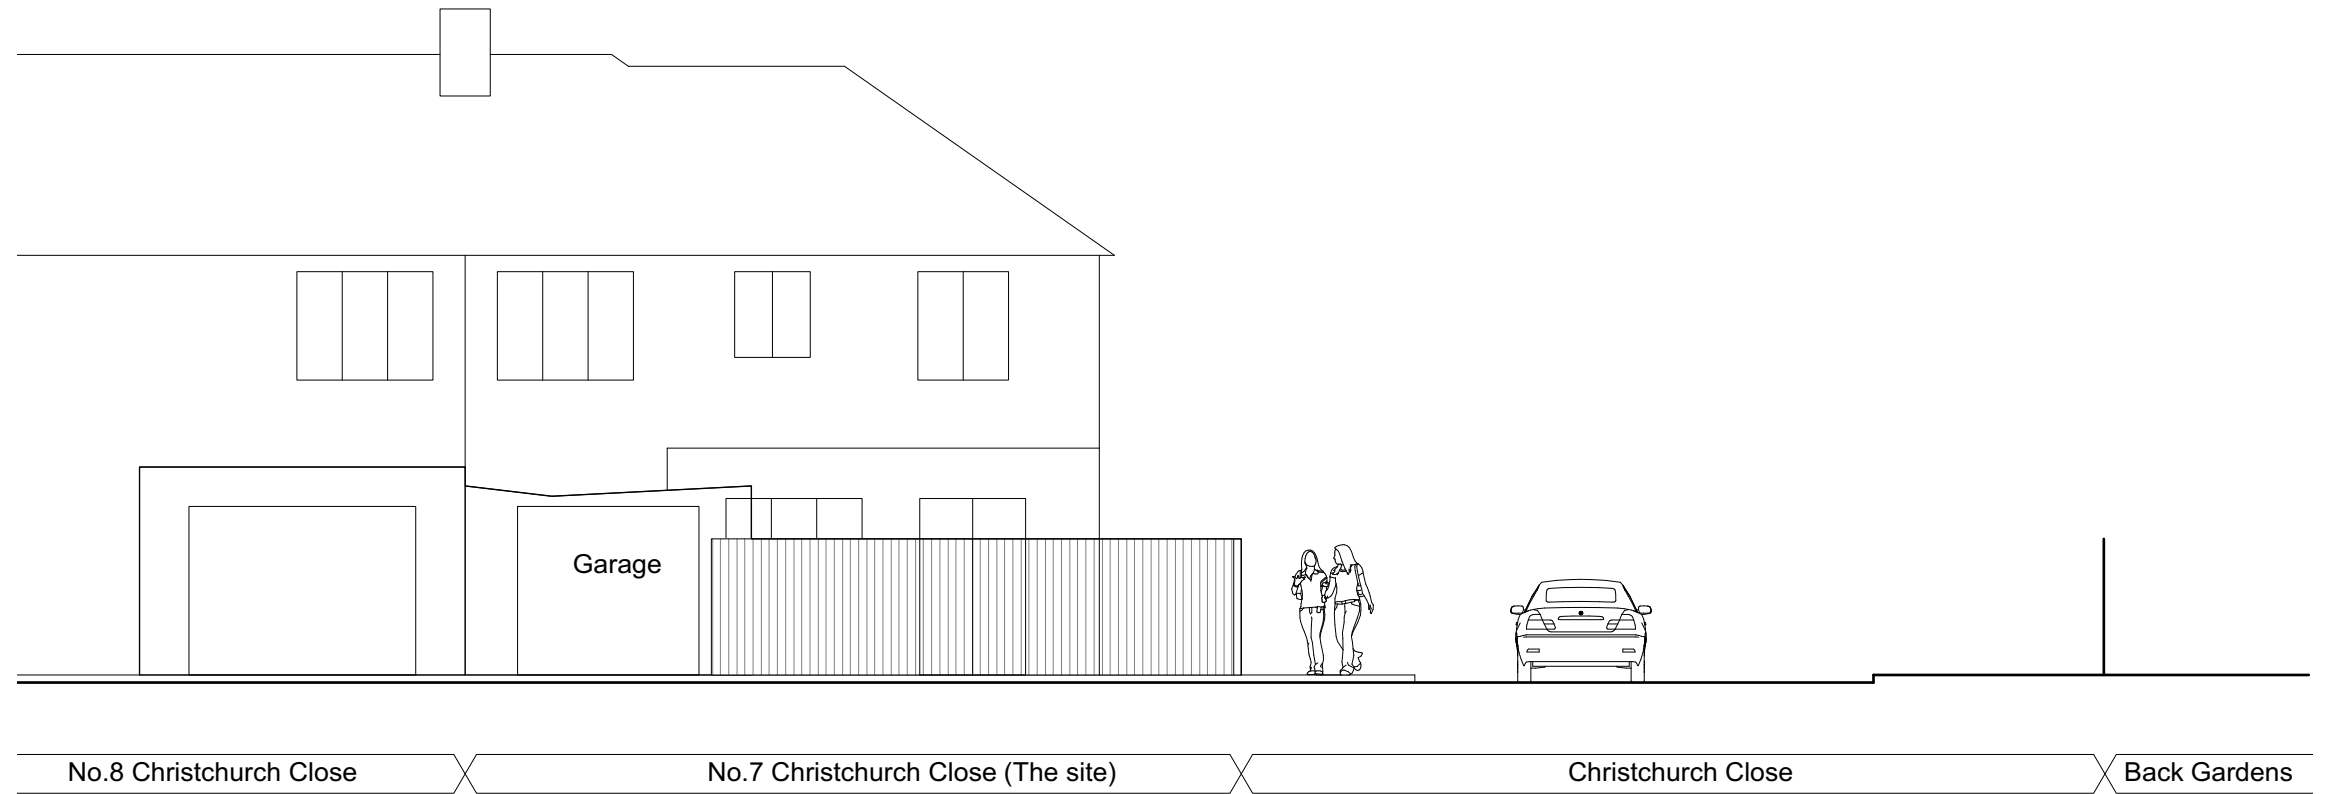


PLANNING

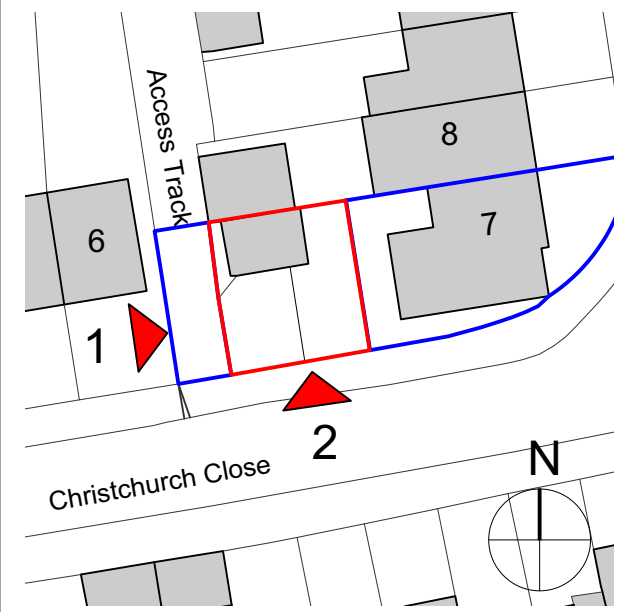

1 West Elevation
Scale: 1:100

Page 131

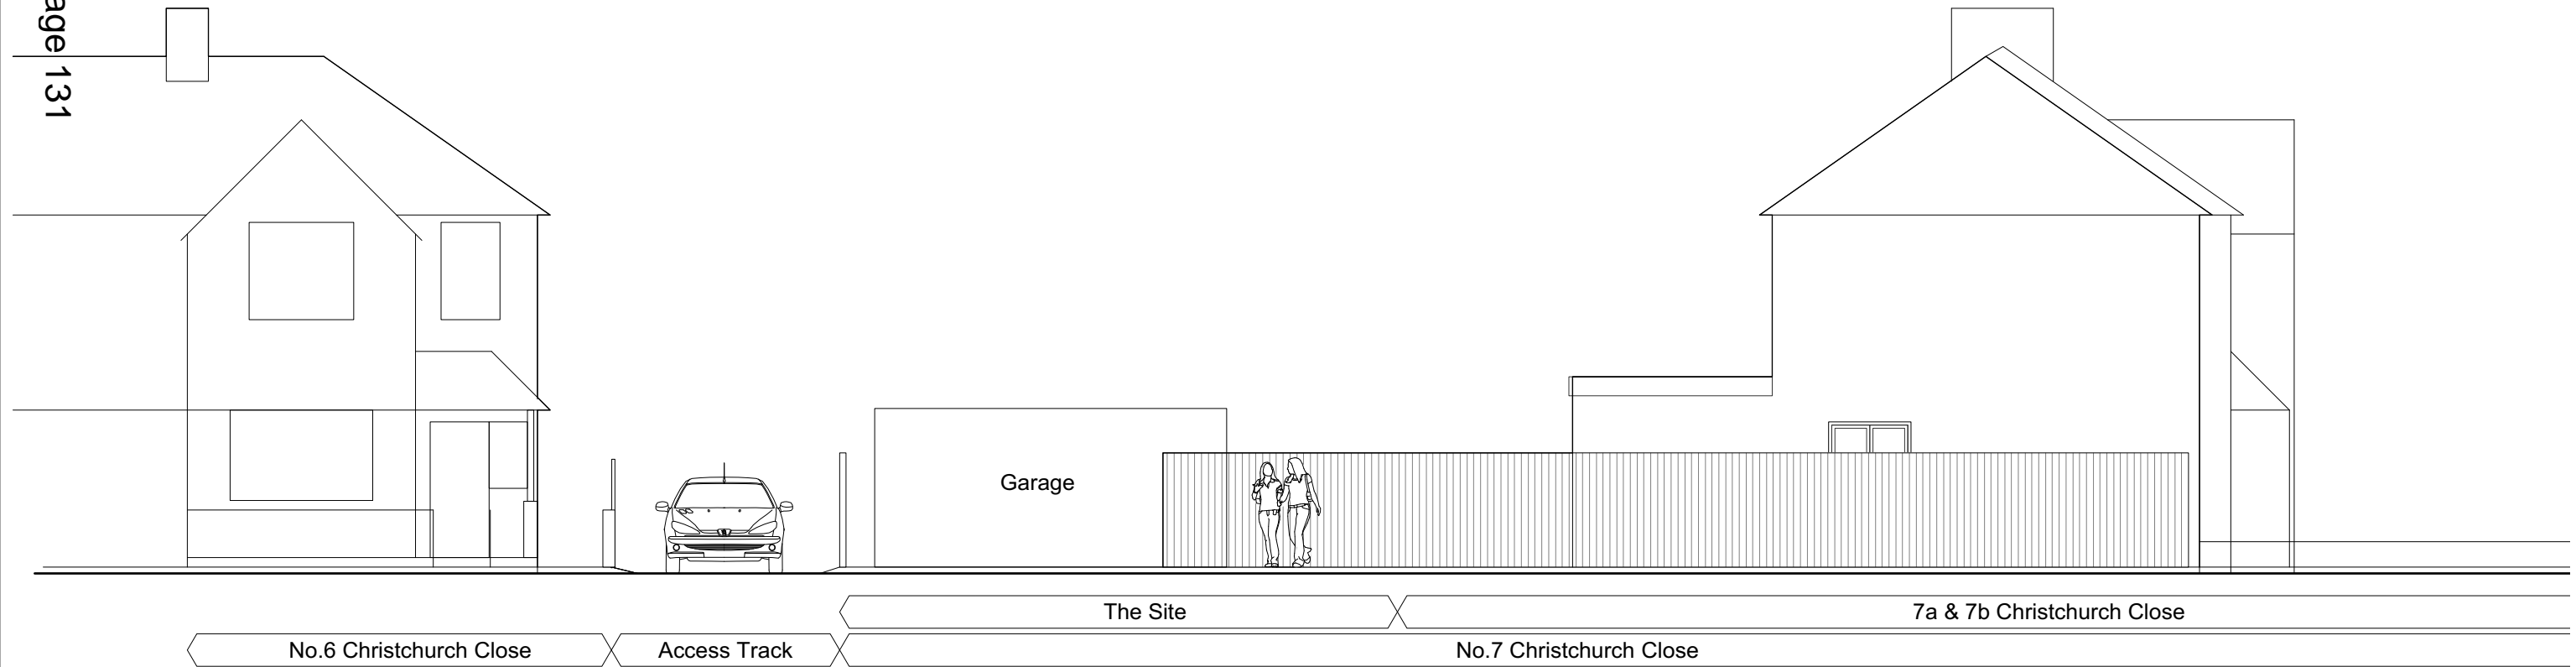

2 South Elevation (Christchurch Close)
Scale: 1:100



This page is intentionally left blank