



PLANNING

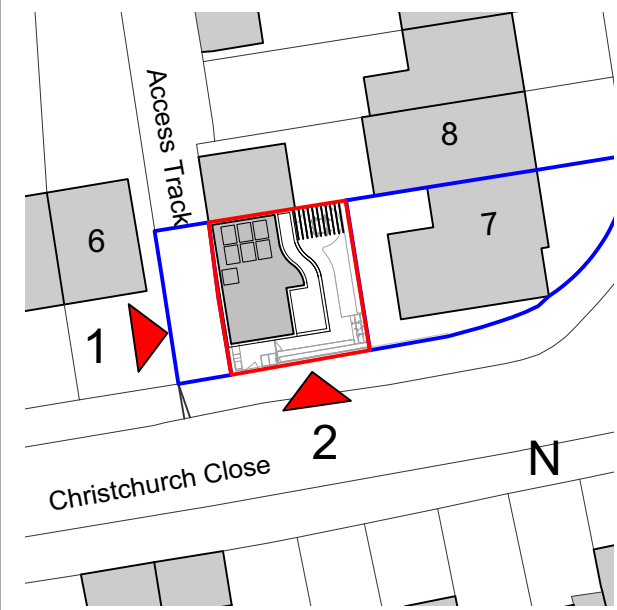


Materials Key

- 1. Red Brick
- 2. Red Brick Soldier Band Course
- 3. Black Timber Cladding
- 4. Dark Grey Aluminium Framed Window
- 5. Feature Brickwork

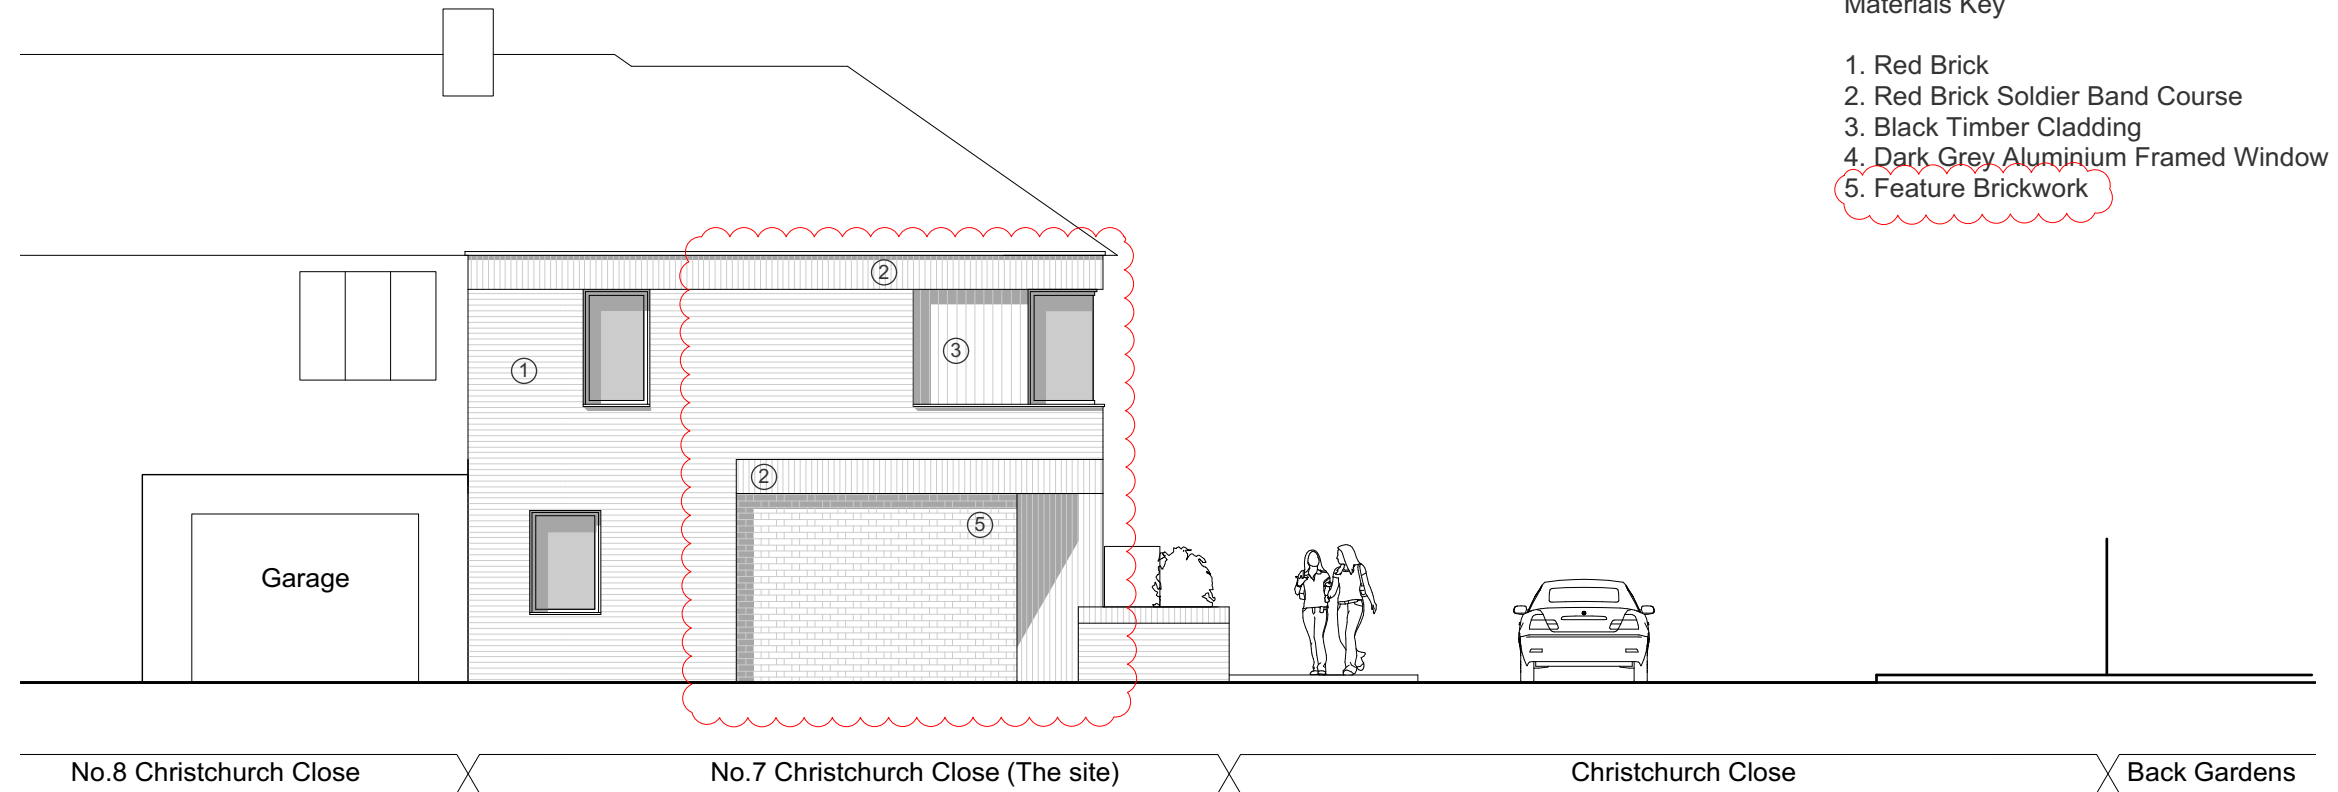

1 West Elevation
Scale: 1:100

Page 133

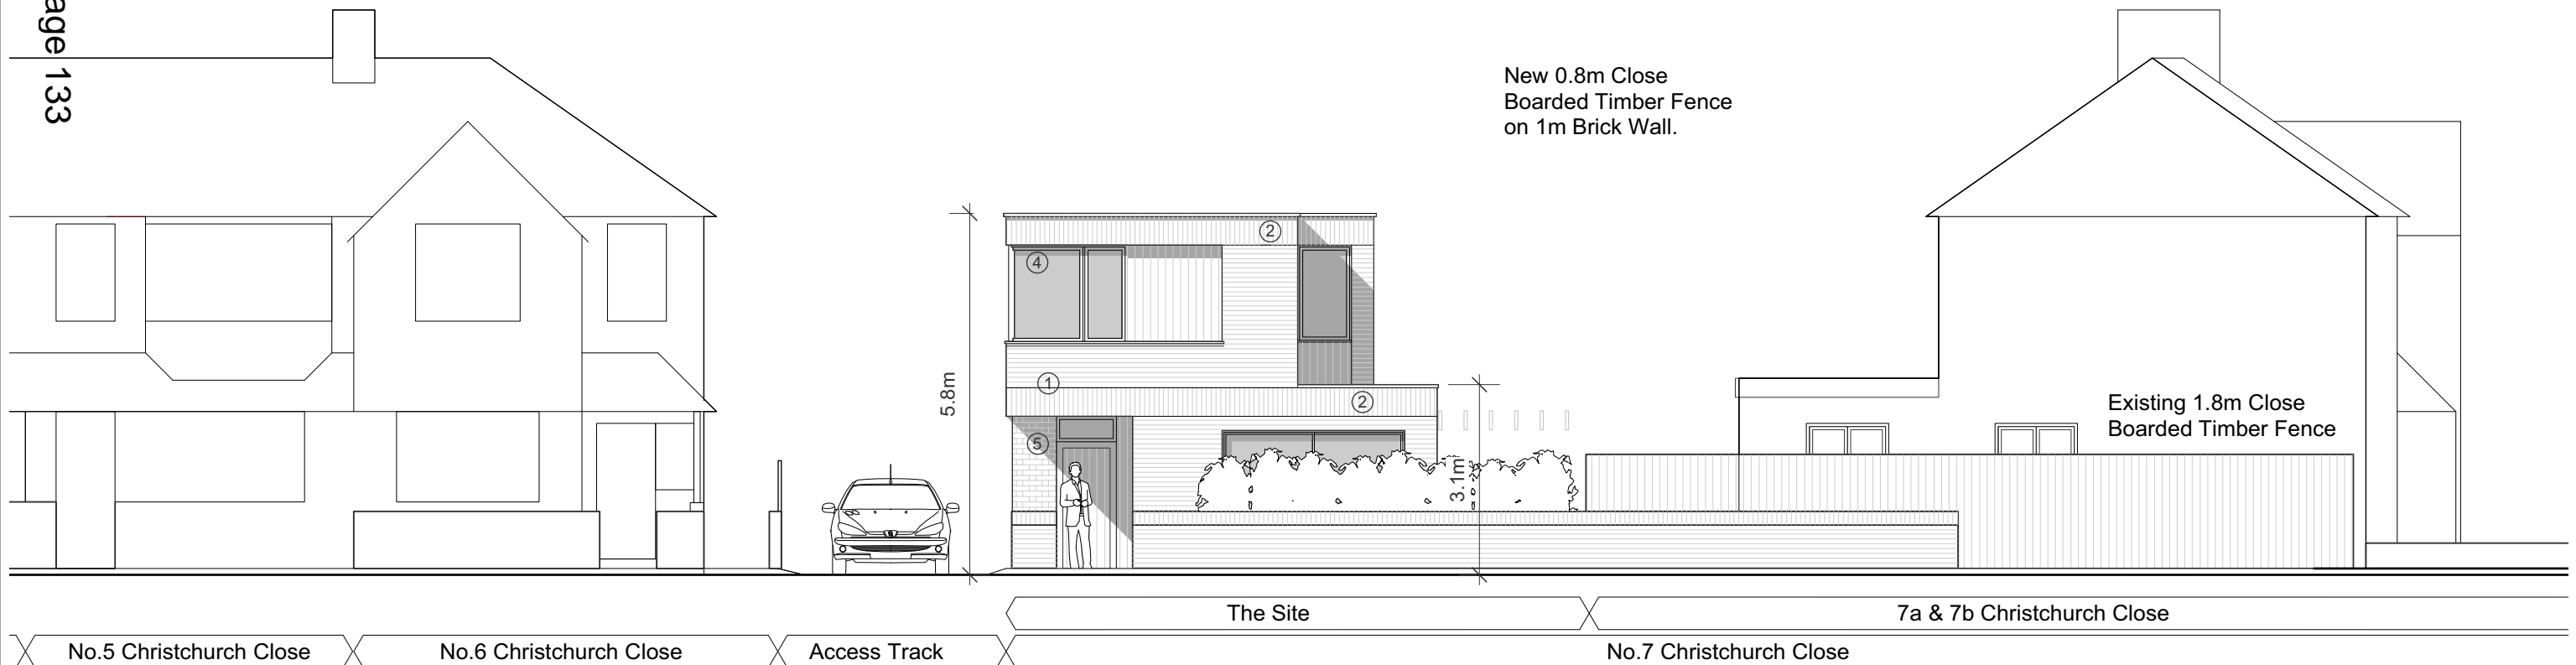

2 South 'Streetscape' Elevation (Christchurch Close)
Scale: 1:100



This page is intentionally left blank