



PLANNING

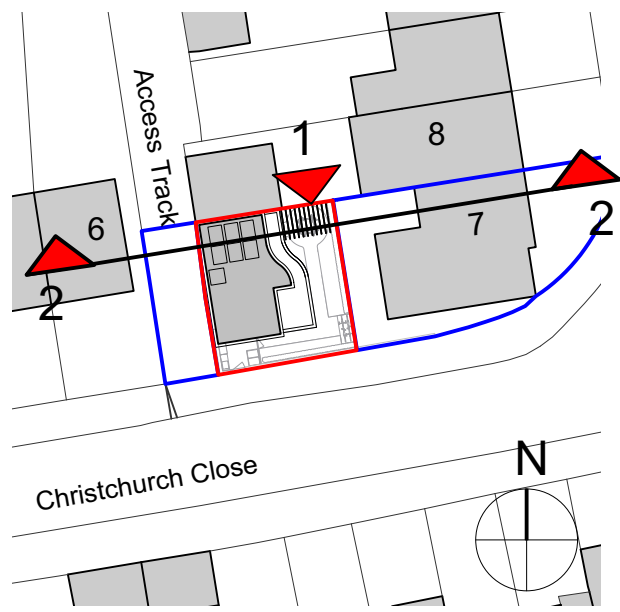


Materials Key

- 1. Red Brick
- 2. Red Brick Soldier Band Course
- 3. Black Timber Cladding
- 4. Dark Grey Aluminium Framed Window

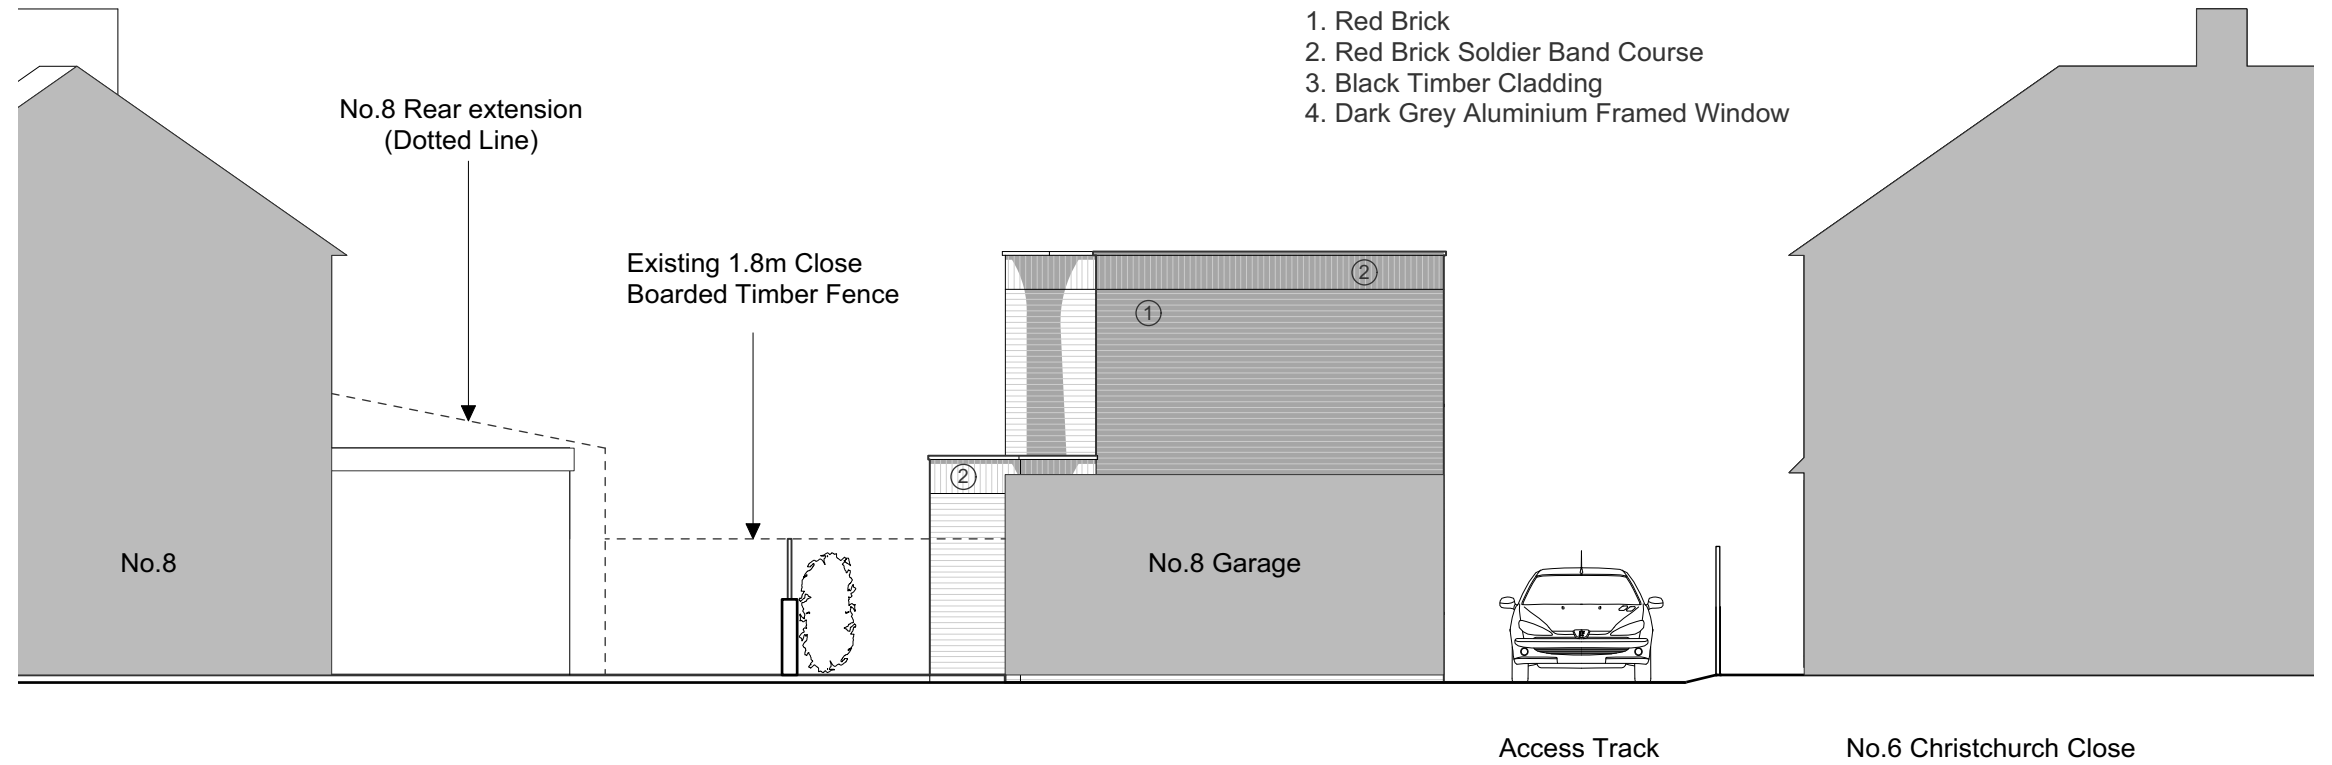

1 North Elevation
Scale: 1:100

Page 137

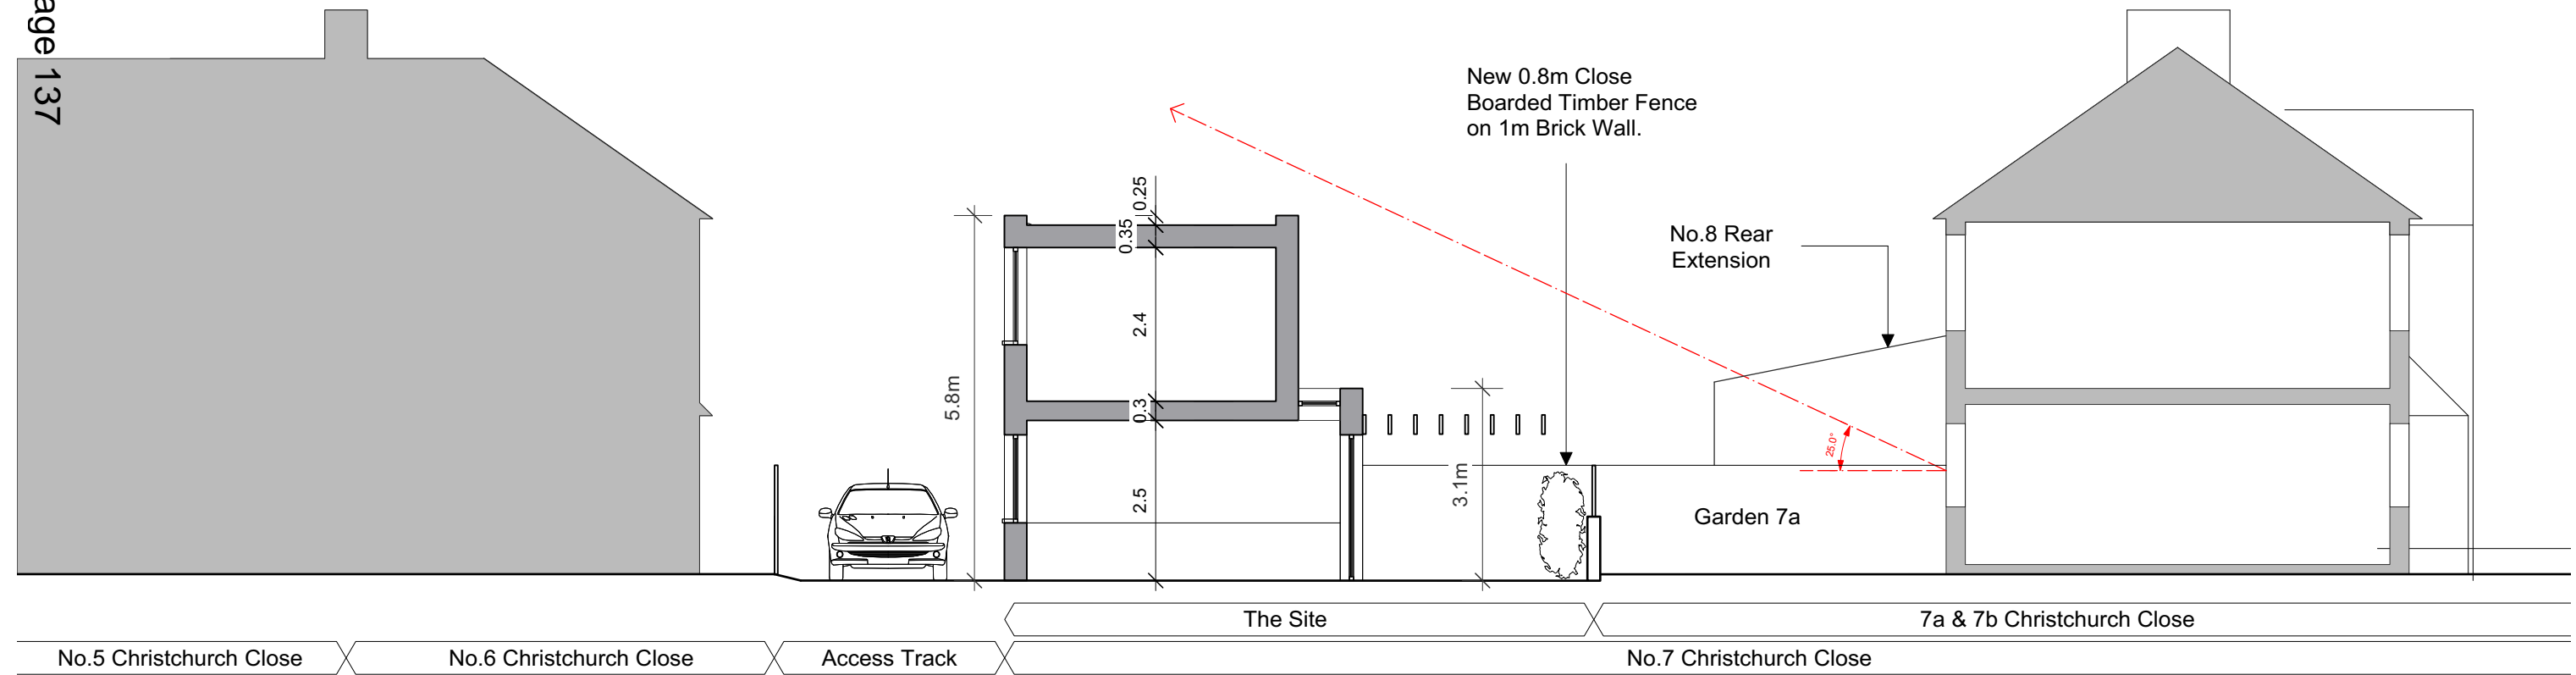

2 Cross Section
Scale: 1:100



This page is intentionally left blank