


0 1m 5m 10m

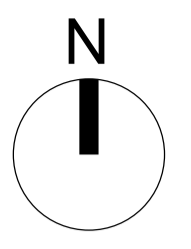

Local Requirements

Cycle Parking
New London Plan

1.5 per 1B2P
2 per 2B+

22 additional long stay spaces
Plus 2 short stay spaces
24 Total

Waste Storage
Merton Requirements

Recycling 120L per unit
Refuse 120L per unit
2880L additional total
4 x 1100L additional bins

Parking
1 per unit
12 additional spaces

Revision	Date	Description
A	2021-01-20	PD Submission

© copyright Wimshurst Pelleriti, all rights reserved 2019

Do not scale-off this drawing, Wimshurst Pelleriti take no responsibility for any dimensions obtained by measuring or scaling from this drawing and no reliance may be placed on such dimensions. If no dimension is given, it is the responsibility of the recipient to ascertain the dimension specifically from the Architect or by site measurement.

The sizing of all structural and service elements must always be checked against the relevant engineers drawings. No reliance should be placed upon sizing information shown on this drawing.

Project
The Pavilions
No. 17-40 Greenview Dr, Raynes Park, London

Drawing Title
Site Plan
Proposed

Drawing Number	Revision
WP-0748-A-0050-P-00	

Scale @ A1 / A3	Revision Date
1:200 / 400	


Drawing Purpose
PLANNING

WIMSHURST PELLERITI


The Mews,
6 Putney Common, SW15 1HL

0208 780 2206
info@wp.uk.com
wimshurst-pelleriti.com




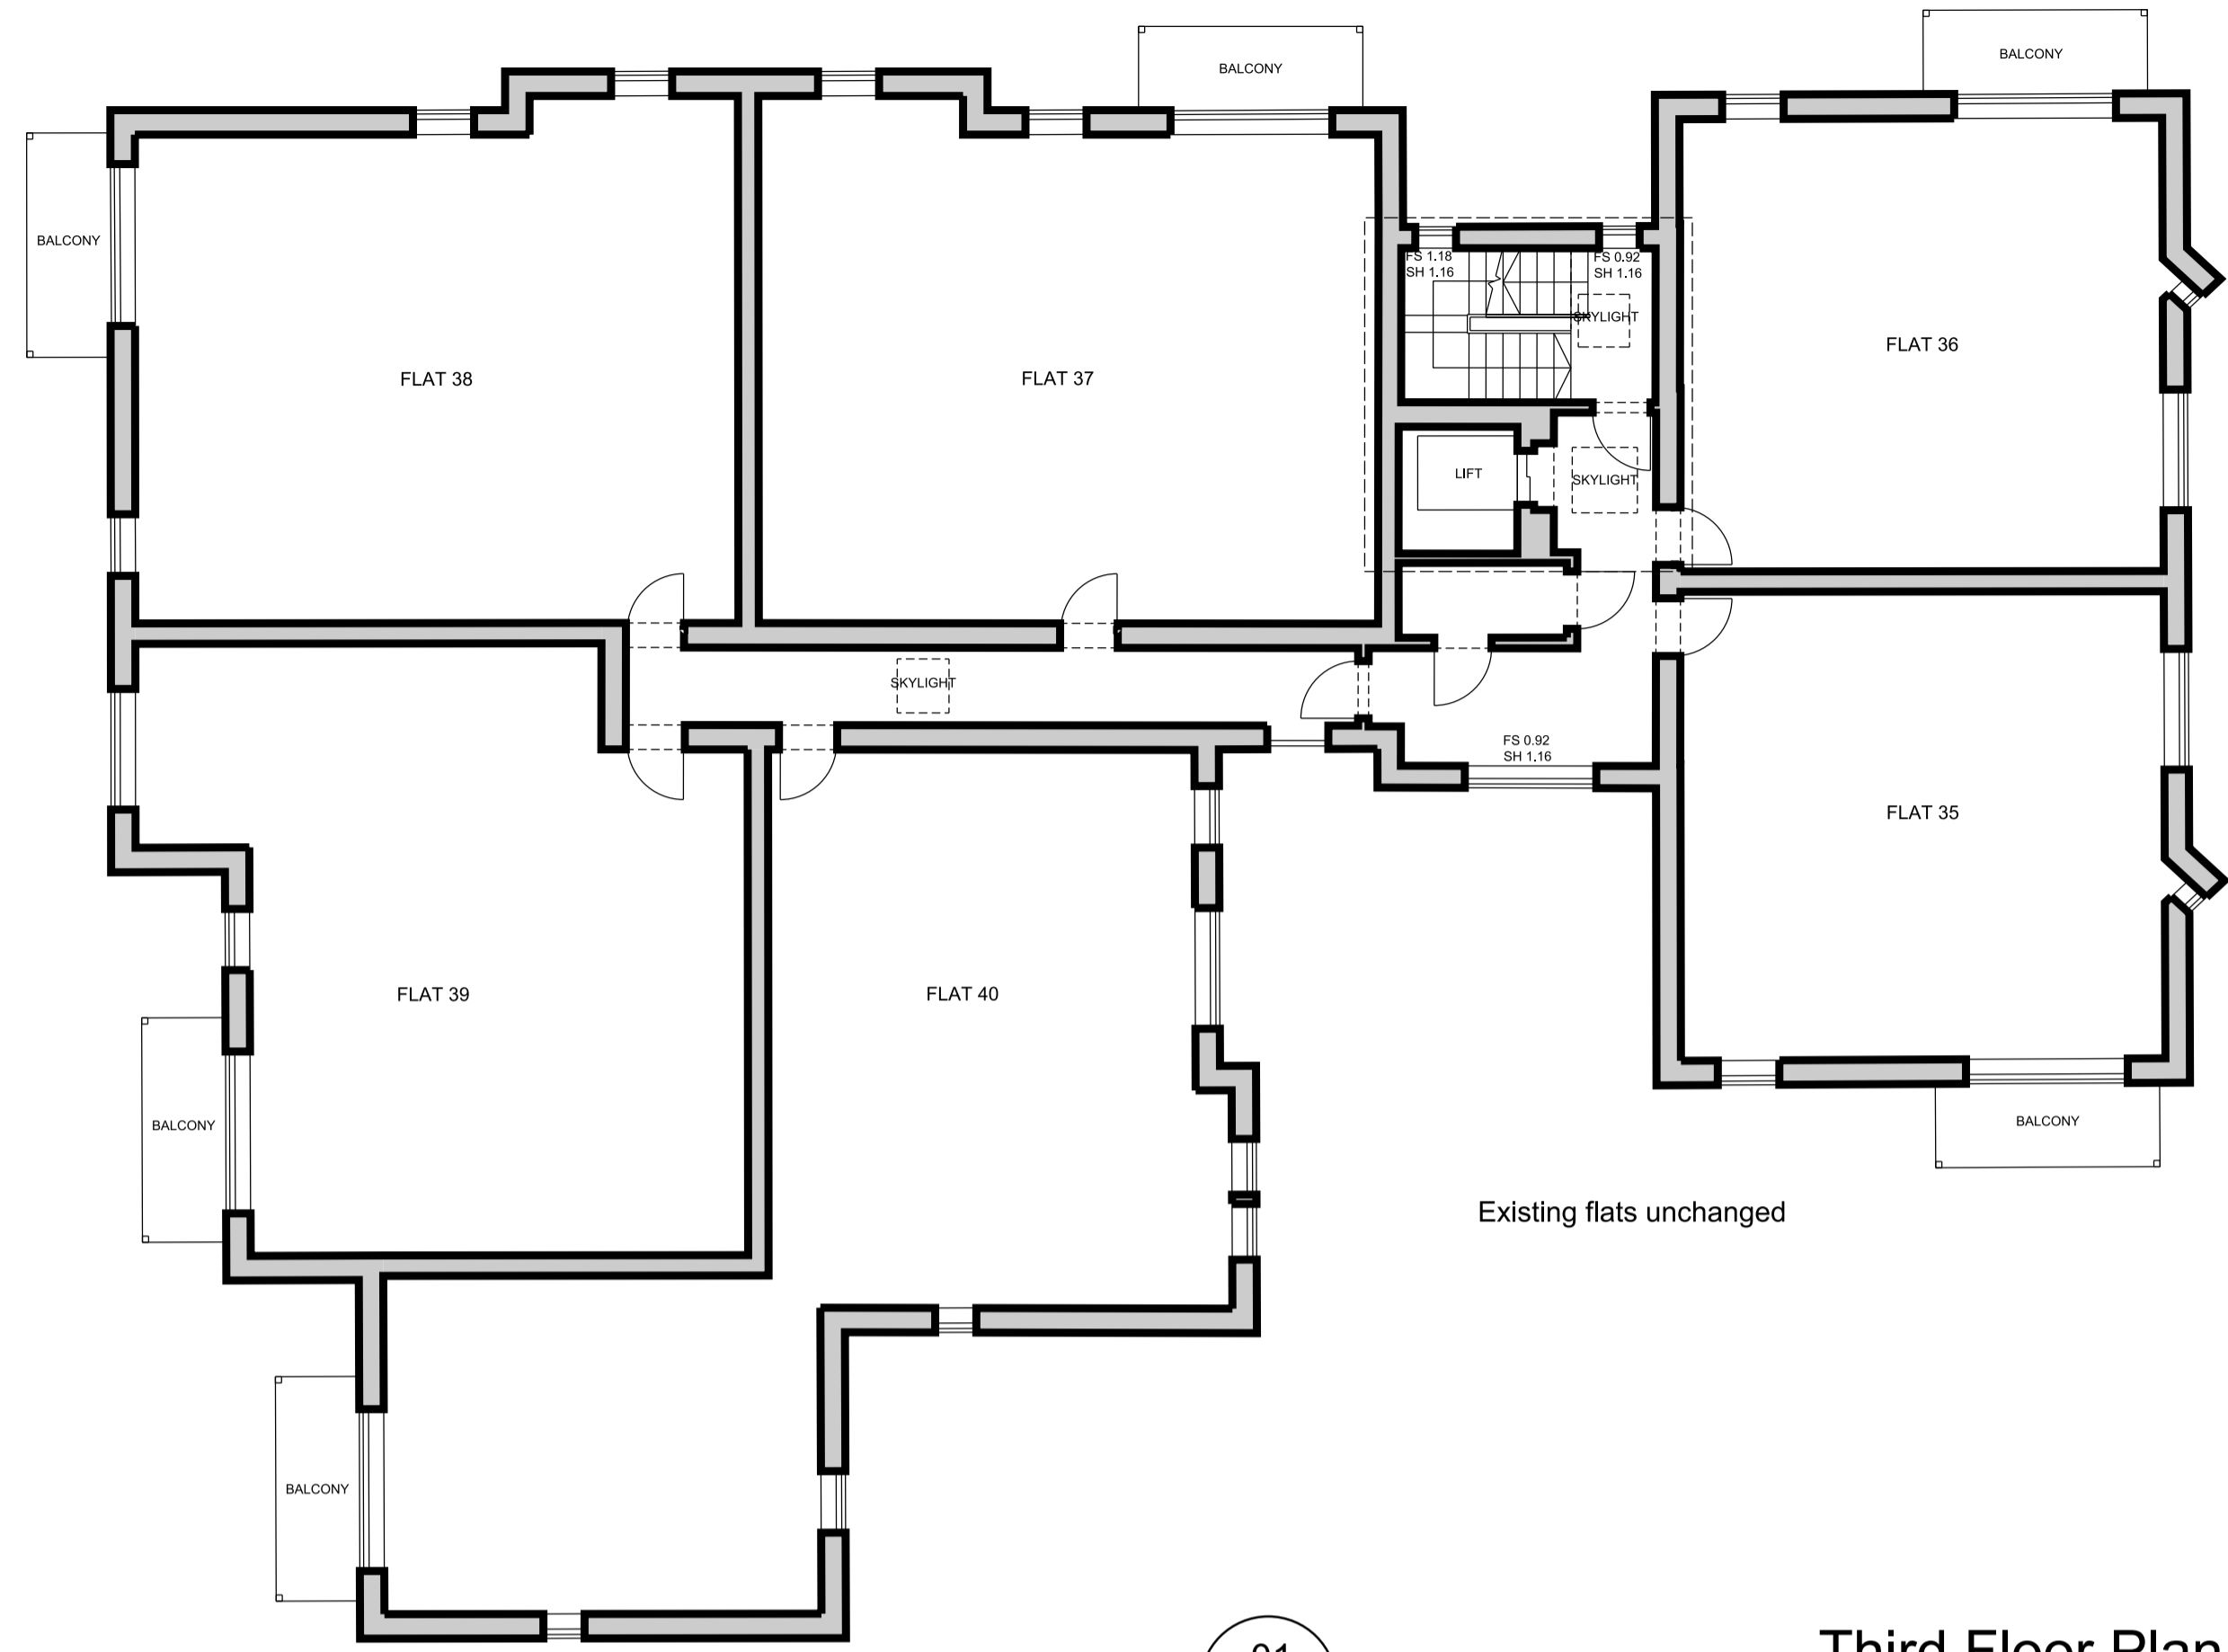


01
0100 Proposed Third Floor Plan
1:100@A1

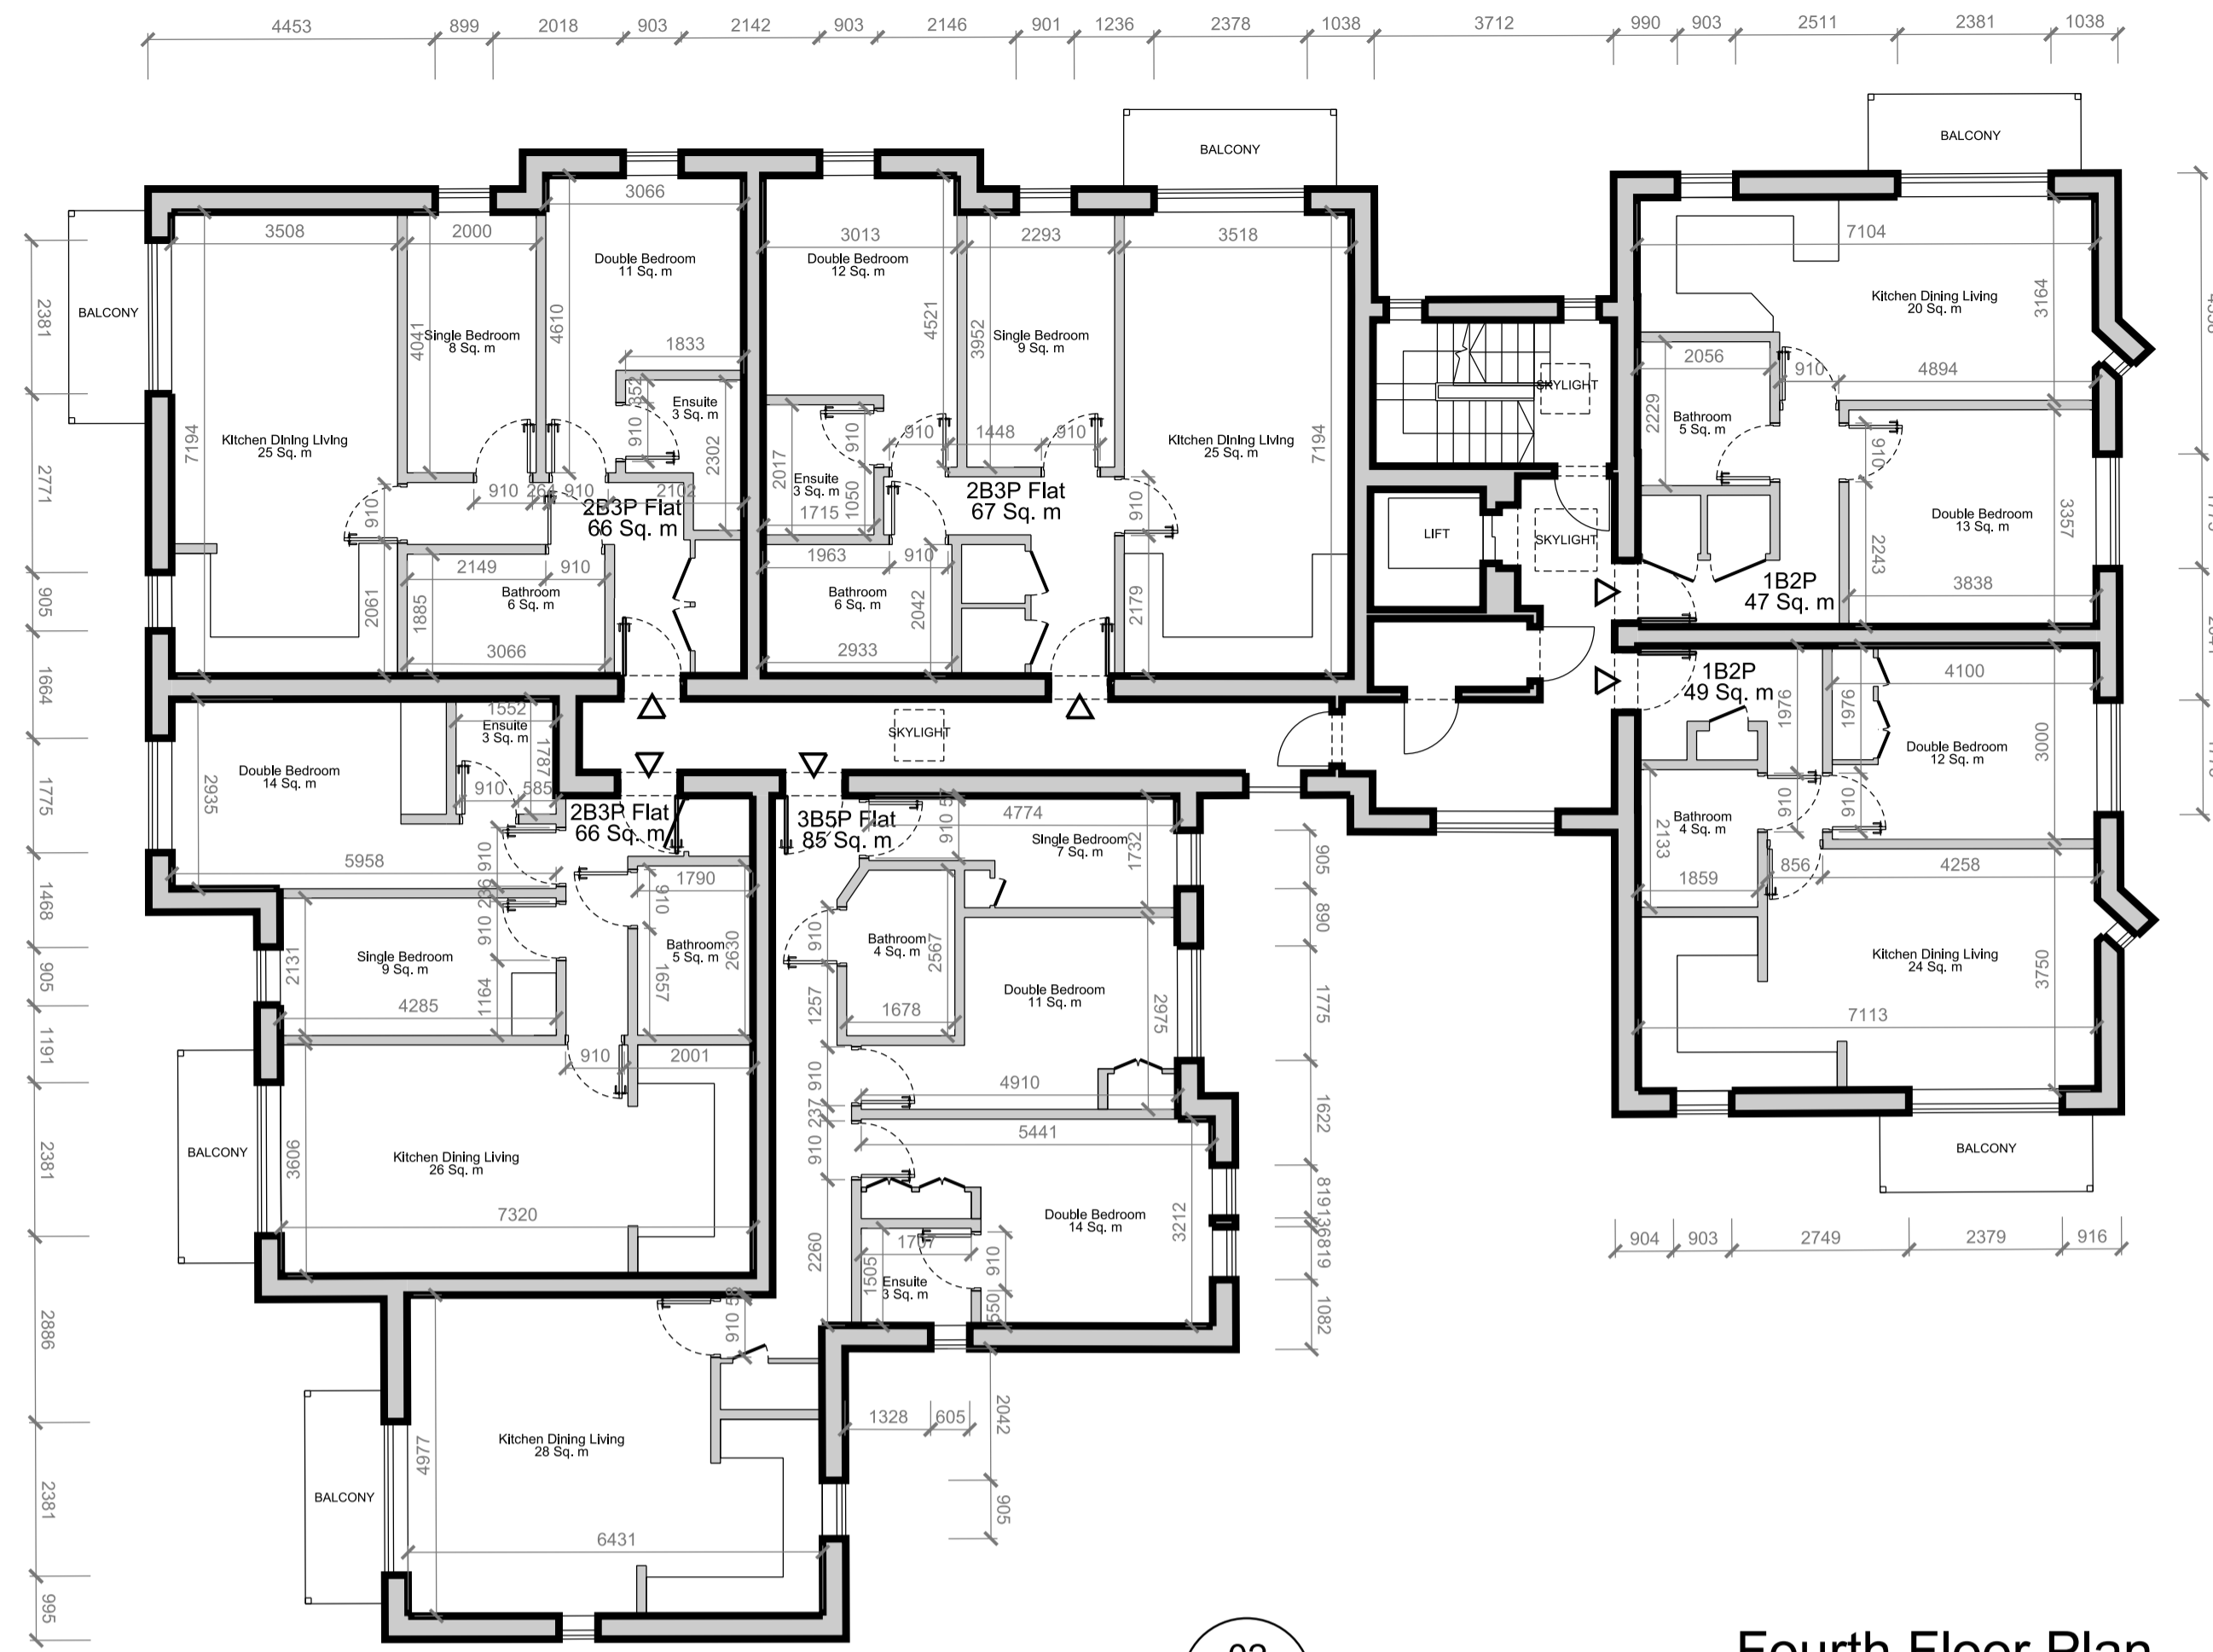


02
0100 Proposed Fourth Floor Plan
1:100@A1

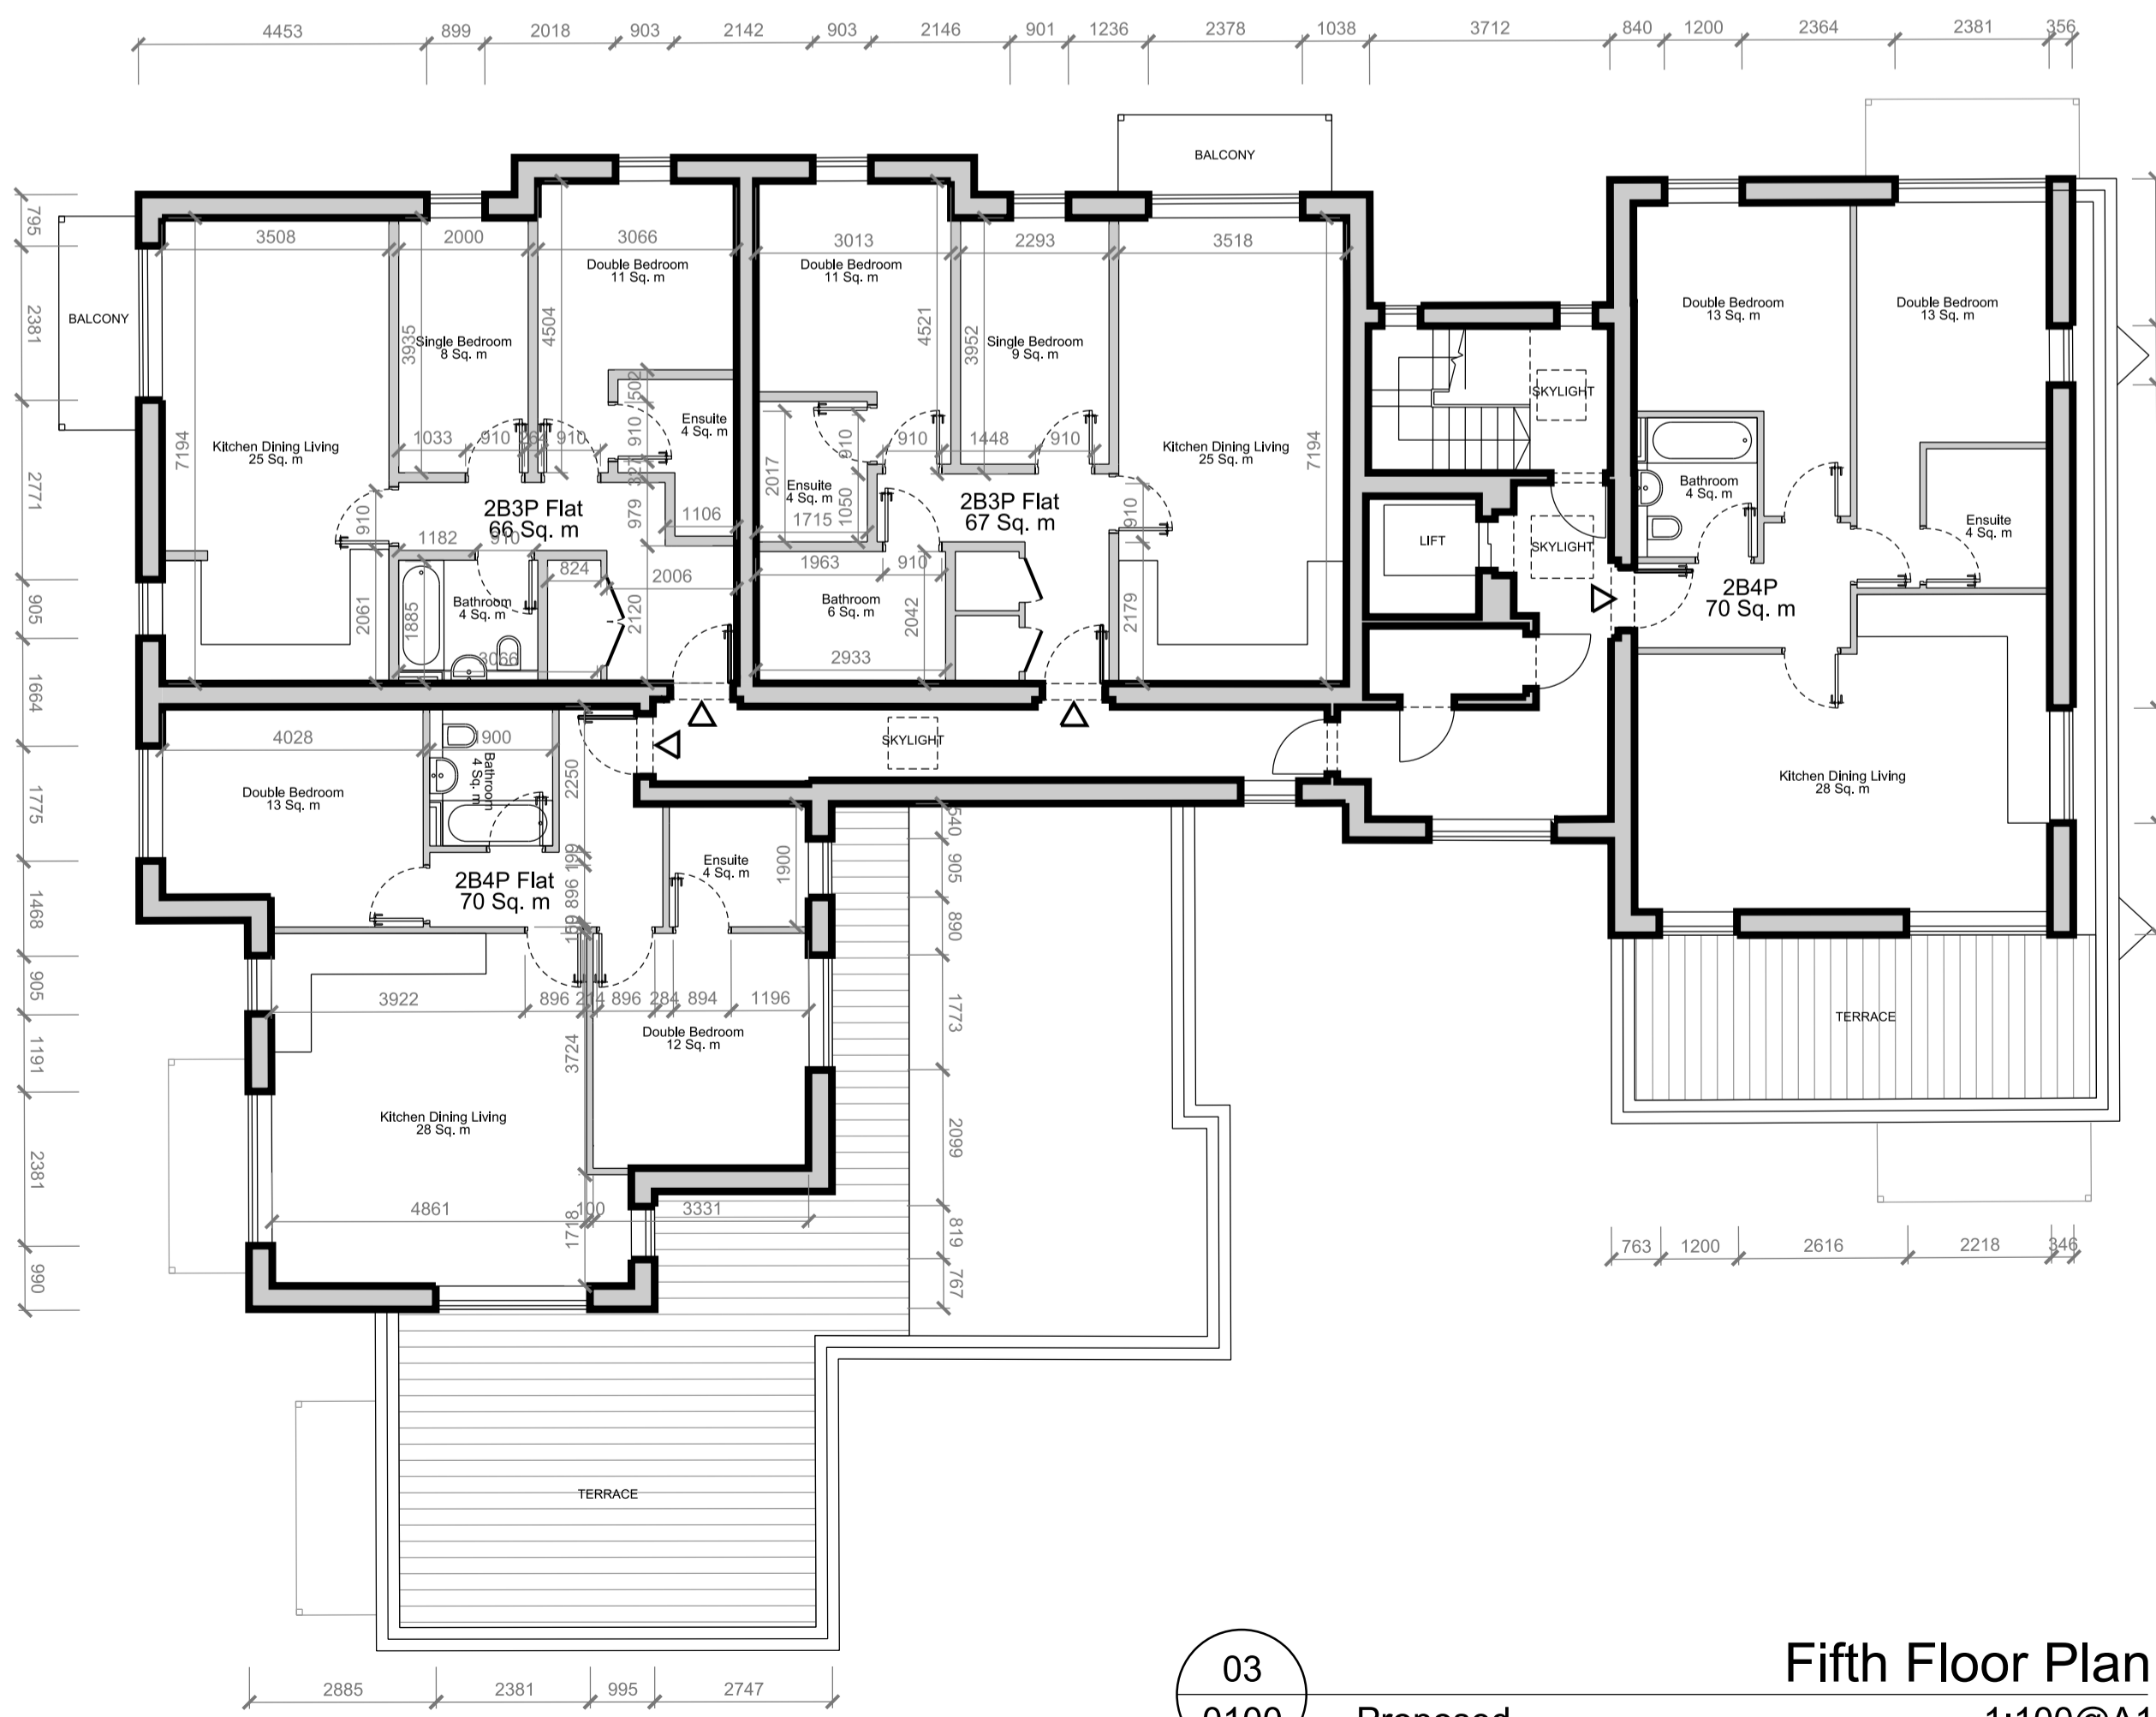

03
0100 Proposed Fifth Floor Plan
1:100@A1

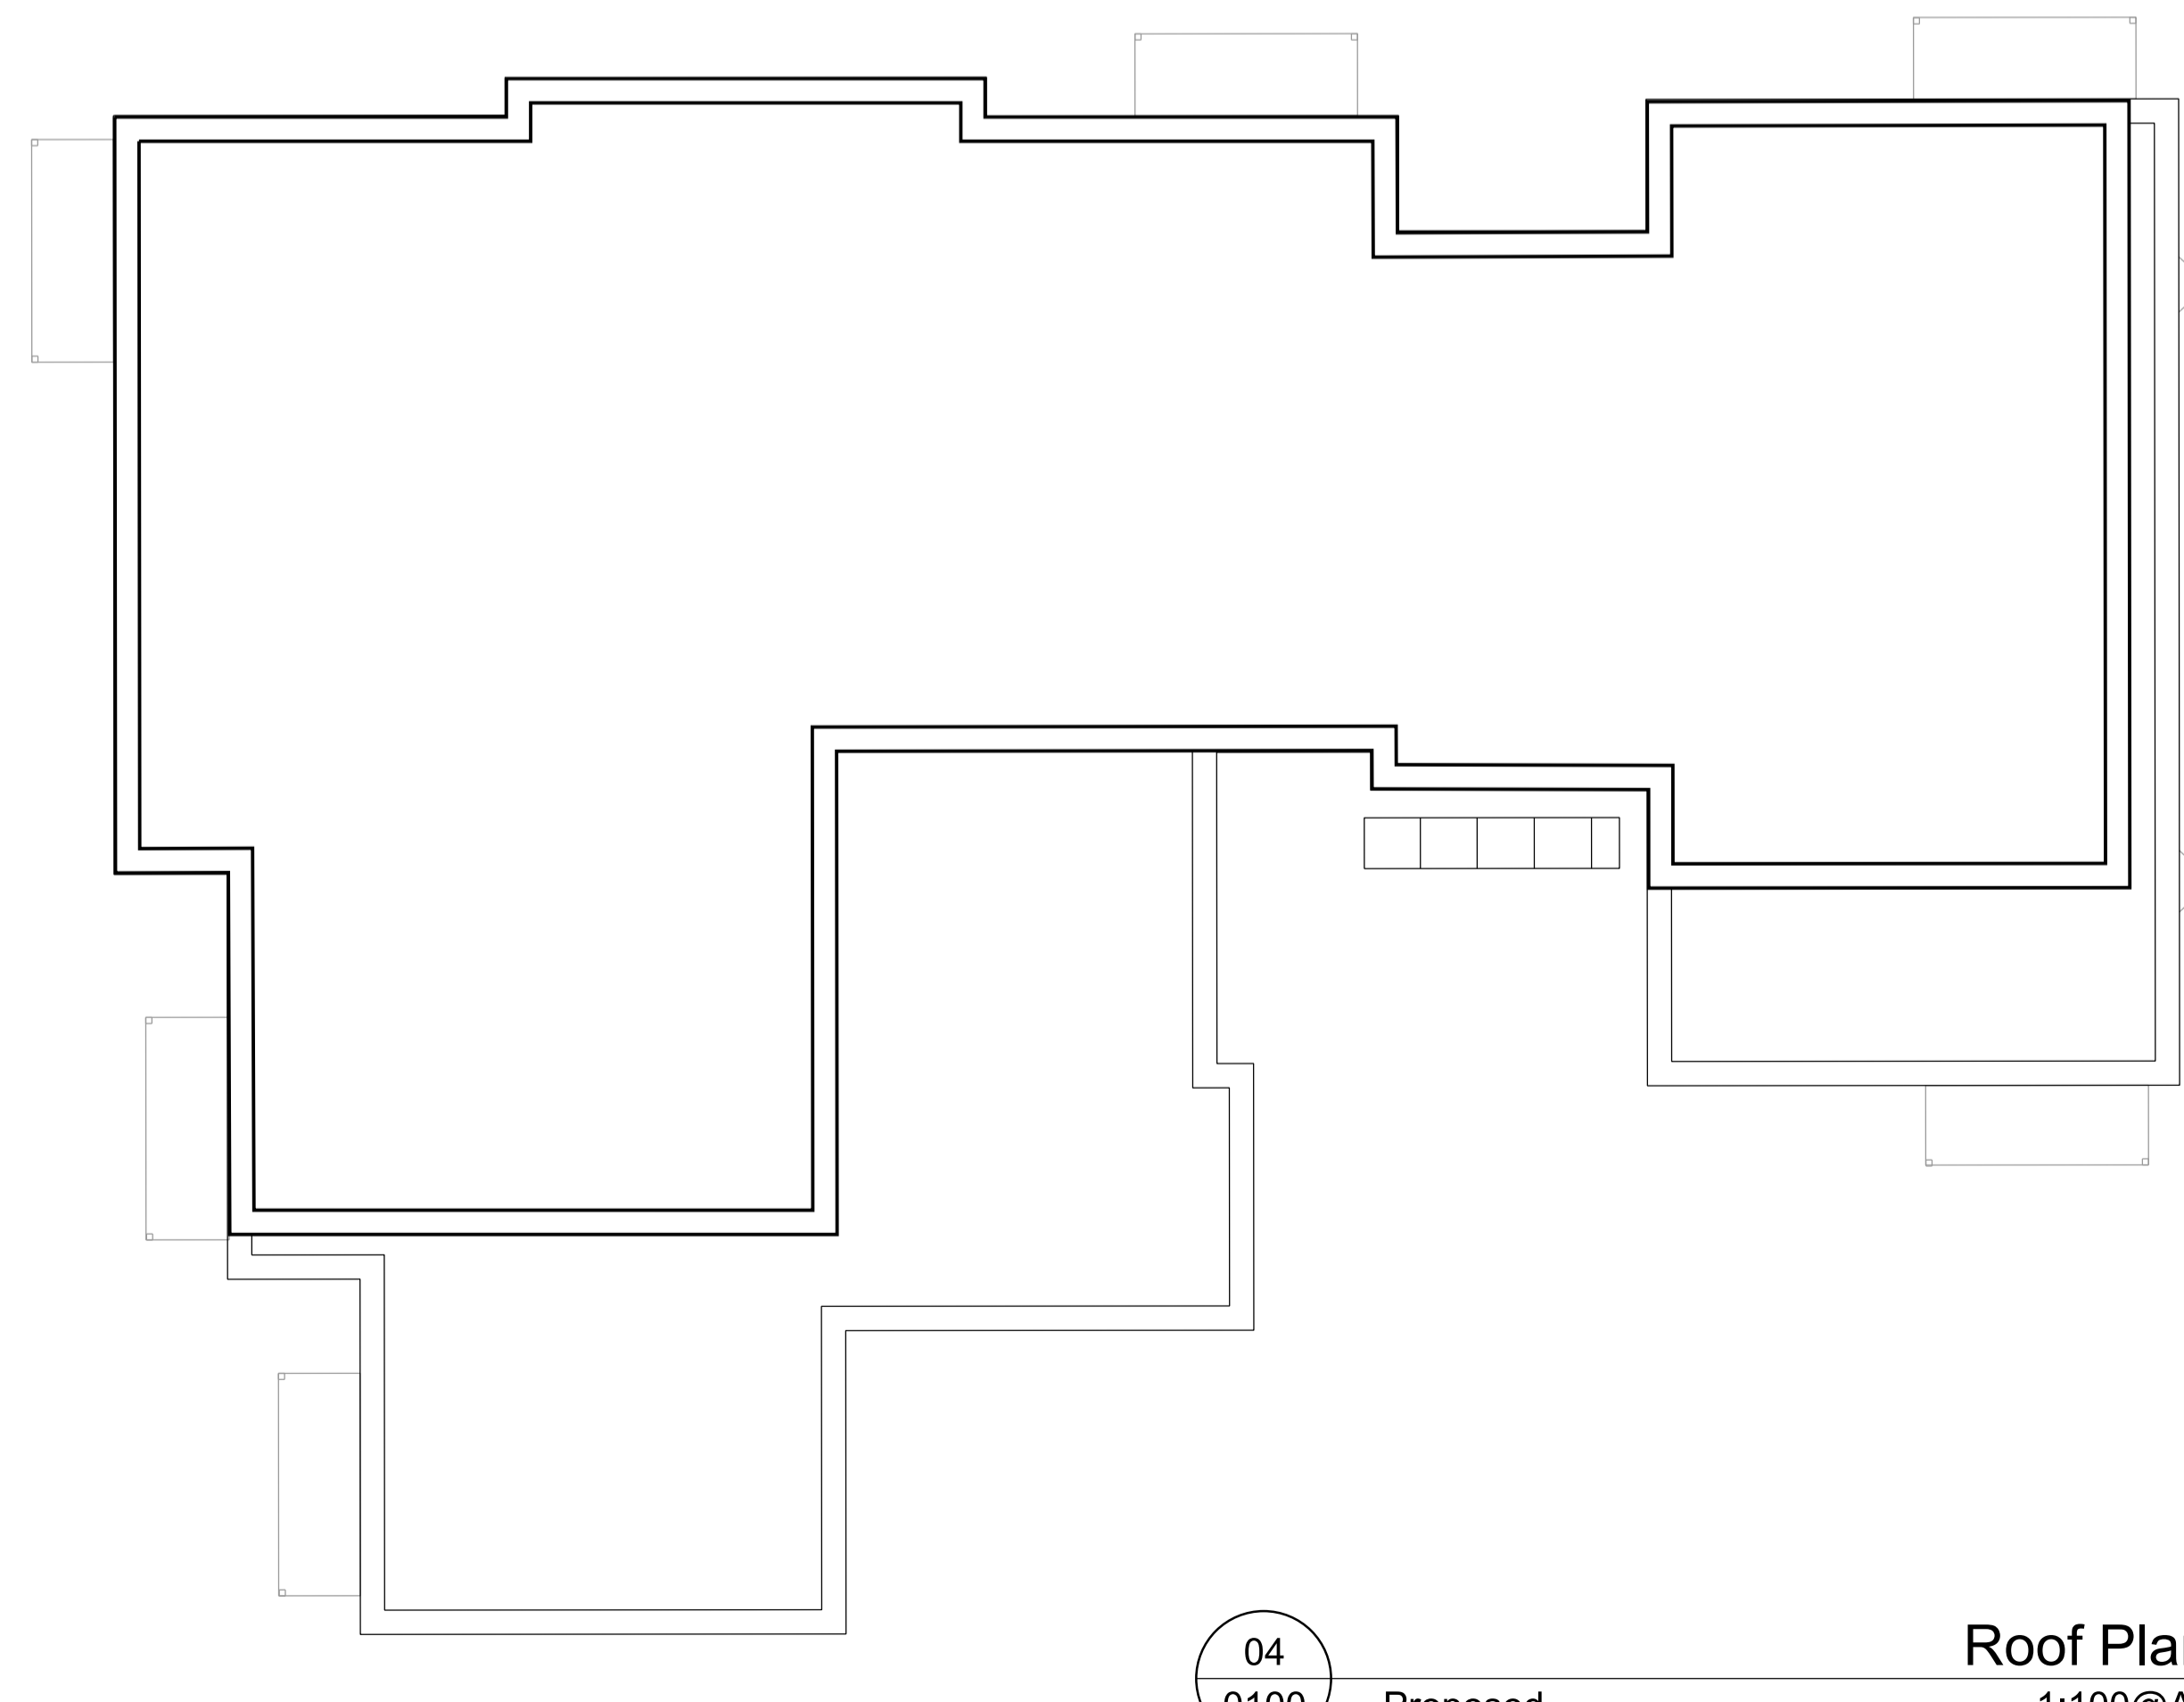

04
0100 Proposed Roof Plan
1:100@A1

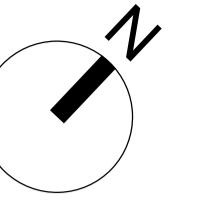

Revision	Date	Description
B	2021-05-17	PD Update
A	2021-01-20	PD Submission

© copyright Wimshurst Pelleriti, all rights reserved 2019

Do not scale-off this drawing, Wimshurst Pelleriti take no responsibility for any dimensions obtained by measuring or scaling from this drawing and no reliance may be placed on such dimensions. If no dimension is given, it is the responsibility of the recipient to ascertain the dimension specifically from the Architect or by site measurement.

The siting of all structural and service elements must always be checked against the relevant engineers' drawings. No reliance should be placed upon siting information shown on this drawing.

Project
The Pavilions
No. 17-40 Greenview Dr, Raynes Park, London

Drawing Title
Floor Plans
Proposed

Drawing Number	Revision	Scale @ A1 / A3	Revision Date
WP-0748-A-0100-P-00	B	1:100 / 200	2021-05-17


Drawing Purpose
PLANNING

WIMSHURST PELLERITI

The Mews,
6 Putney Common, SW15 1HL

0208 780 2206
info@wp.uk.com
wimshurst-pelleriti.com




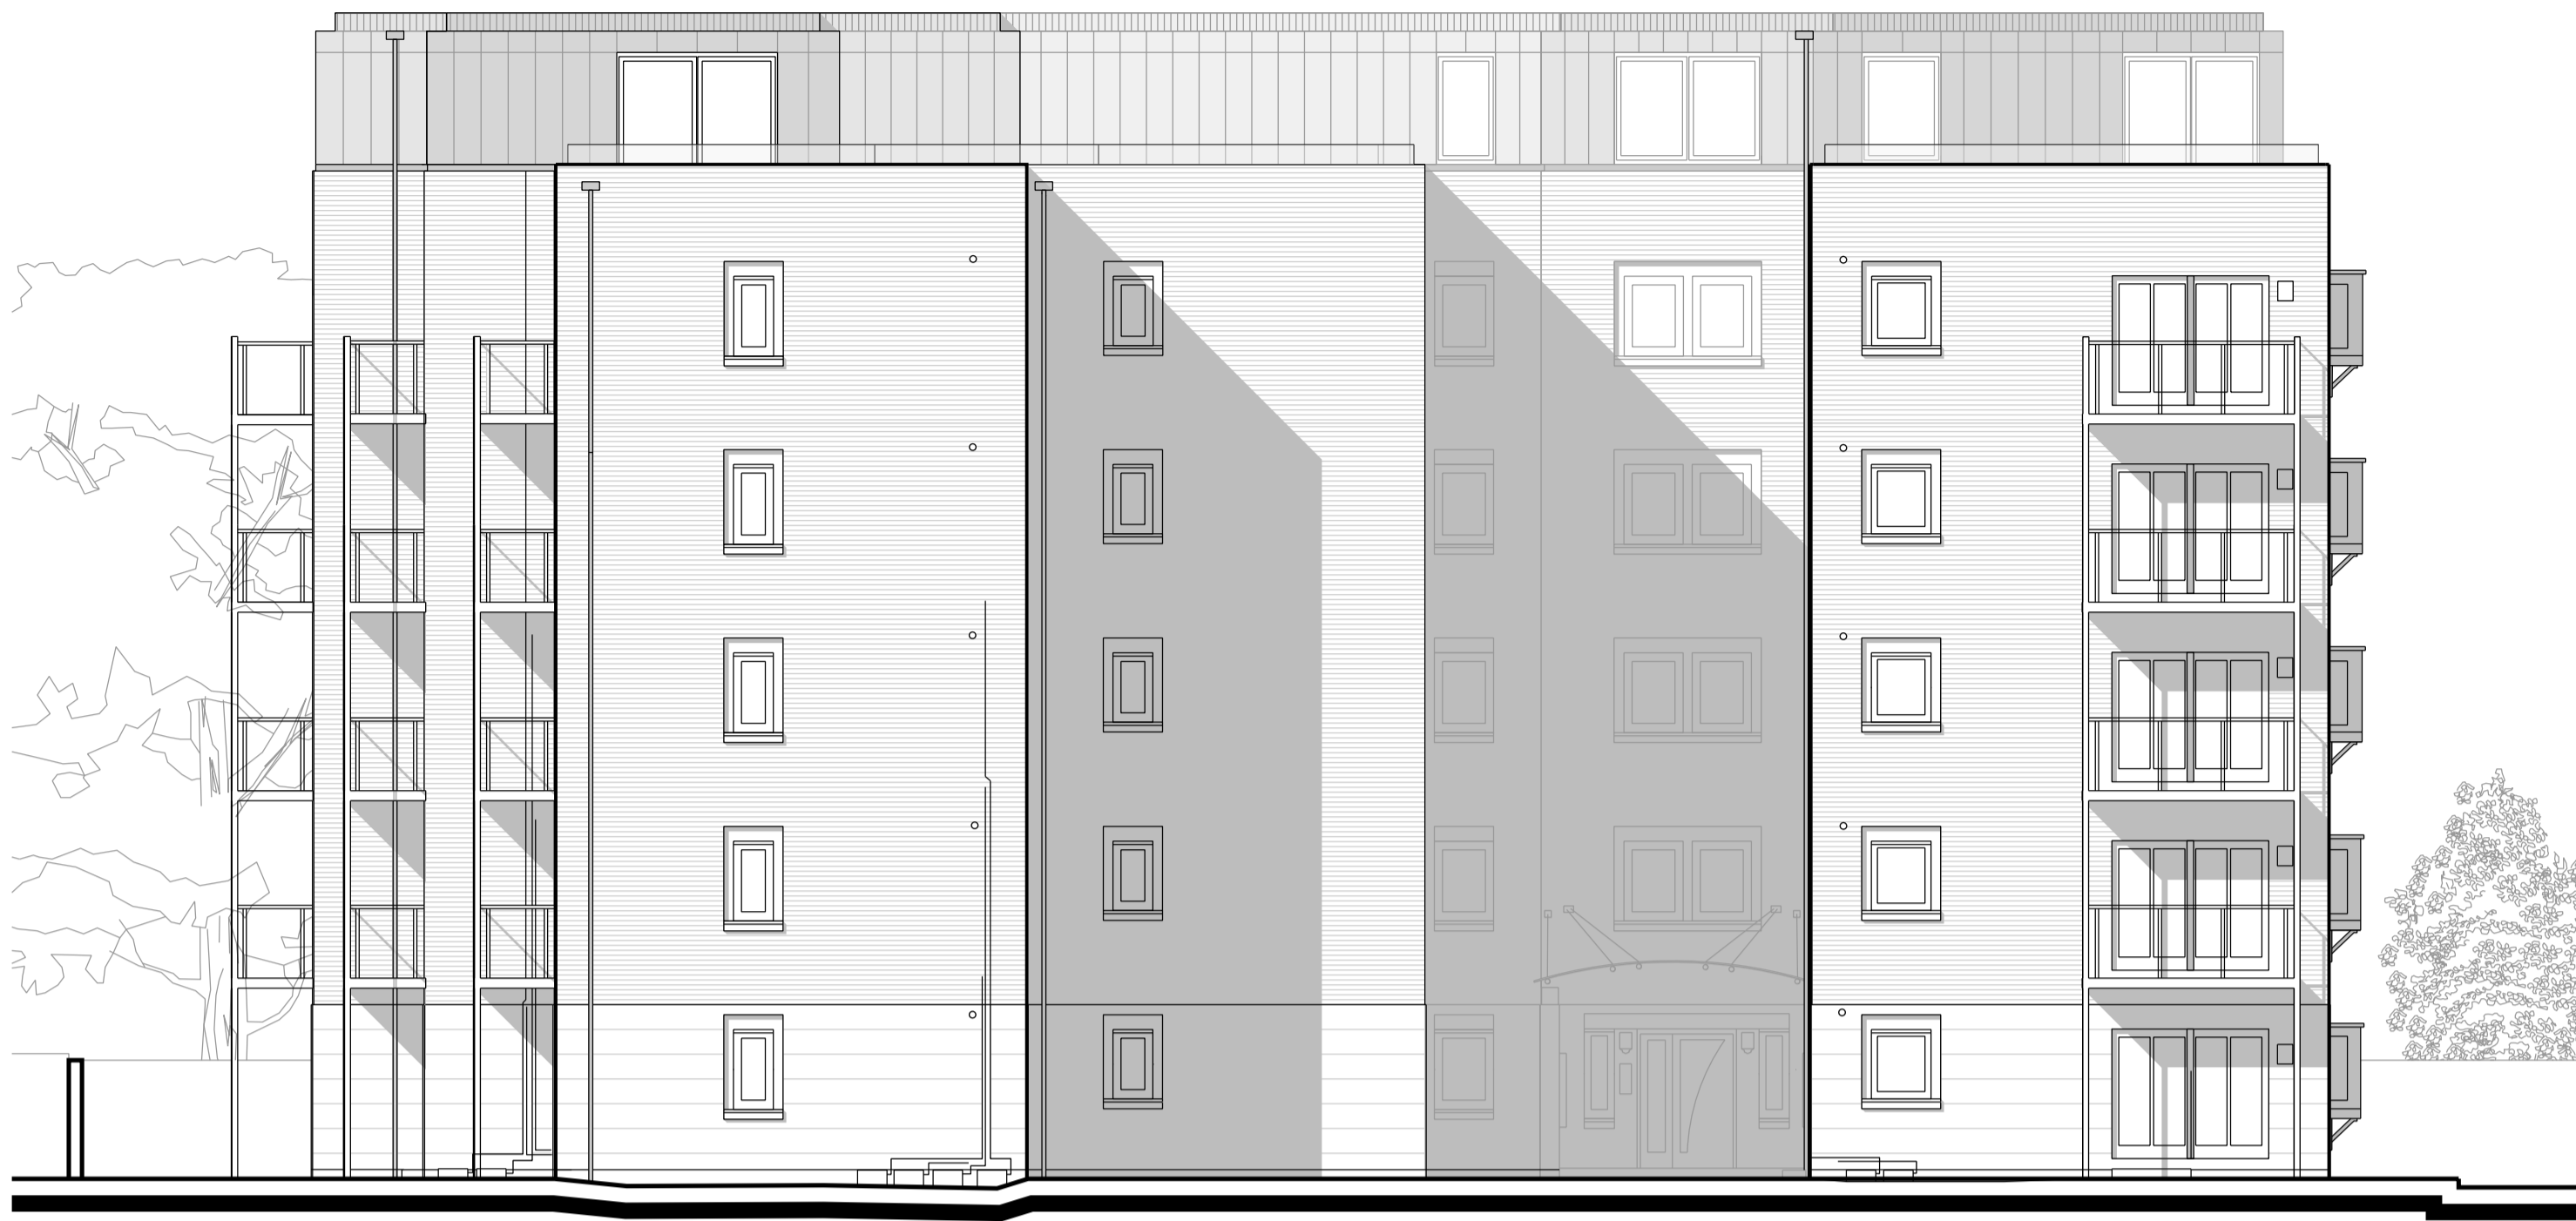

01
0200 Proposed Elevation 1
1:100@A1



02
0200 Proposed Elevation 2
1:100@A1

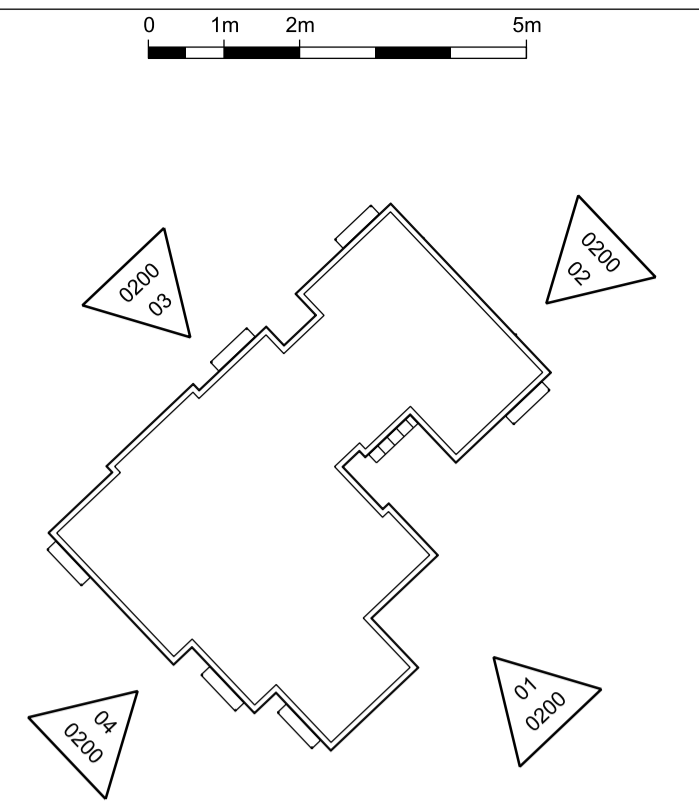

Page 267



03
0200 Proposed Elevation 3
1:100@A1



04
0200 Proposed Elevation 4
1:100@A1

Revision	Date	Description
C	2021-05-17	PD Update
B	2021-02-10	Materiality Update
A	2021-01-20	PD Submission

© copyright Wimshurst Pelleriti, all rights reserved 2019

Do not scale-off this drawing, Wimshurst Pelleriti take no responsibility for any dimensions obtained by measuring or scaling from this drawing and no reliance may be placed on such dimensions. If no dimension is given, it is the responsibility of the recipient to ascertain the dimension specifically from the Architect or by site measurement.

The sizing of all structural and service elements must always be checked against the relevant engineers drawings. No reliance should be placed upon sizing information shown on this drawing.

Project
The Pavilions
No. 17-40 Greenview Dr, Raynes Park, London

Drawing Title
Elevations Proposed


Drawing Number	Revision
WP-0748-A-0200-E-XX	C


Scale @ A1 / A3	Revision Date
1:100 / 200	2021-05-17

Drawing Purpose
PLANNING


WIMSHURST PELLERITI

The Mews,
6 Putney Common, SW15 1HL
0208 780 2206
info@wp.uk.com
wimshurst-pelleriti.com

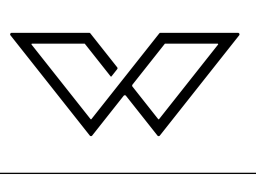


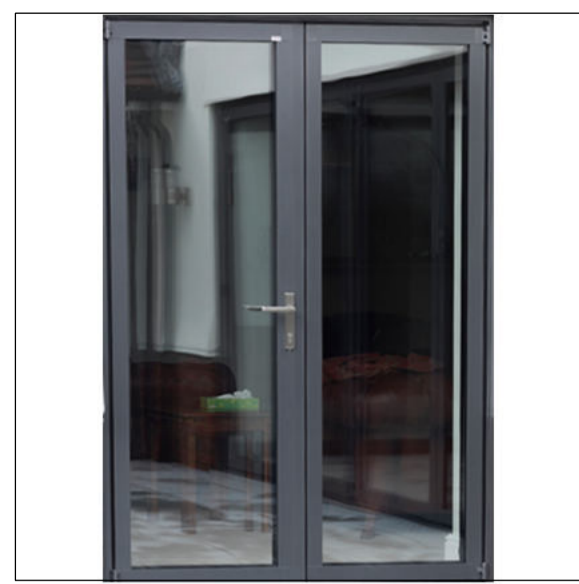


Grey aluminium frame windows and doors with clear glazing

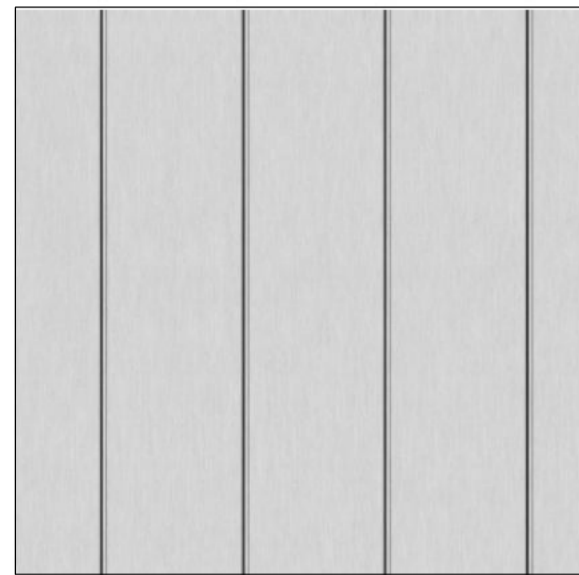

Light metal cladding with vertical standing seam

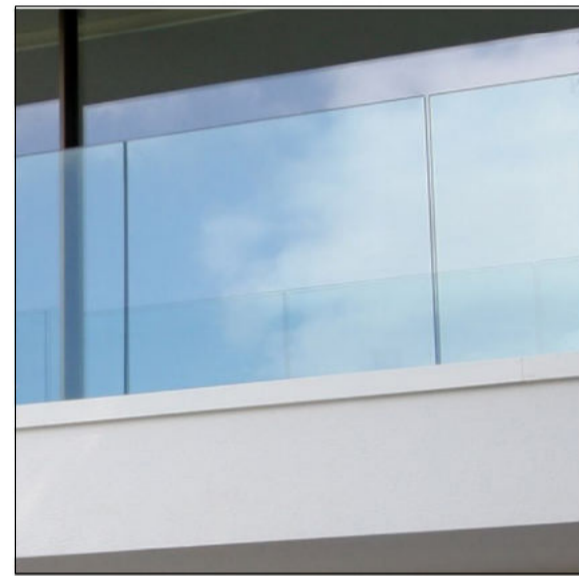

Glass balustrade

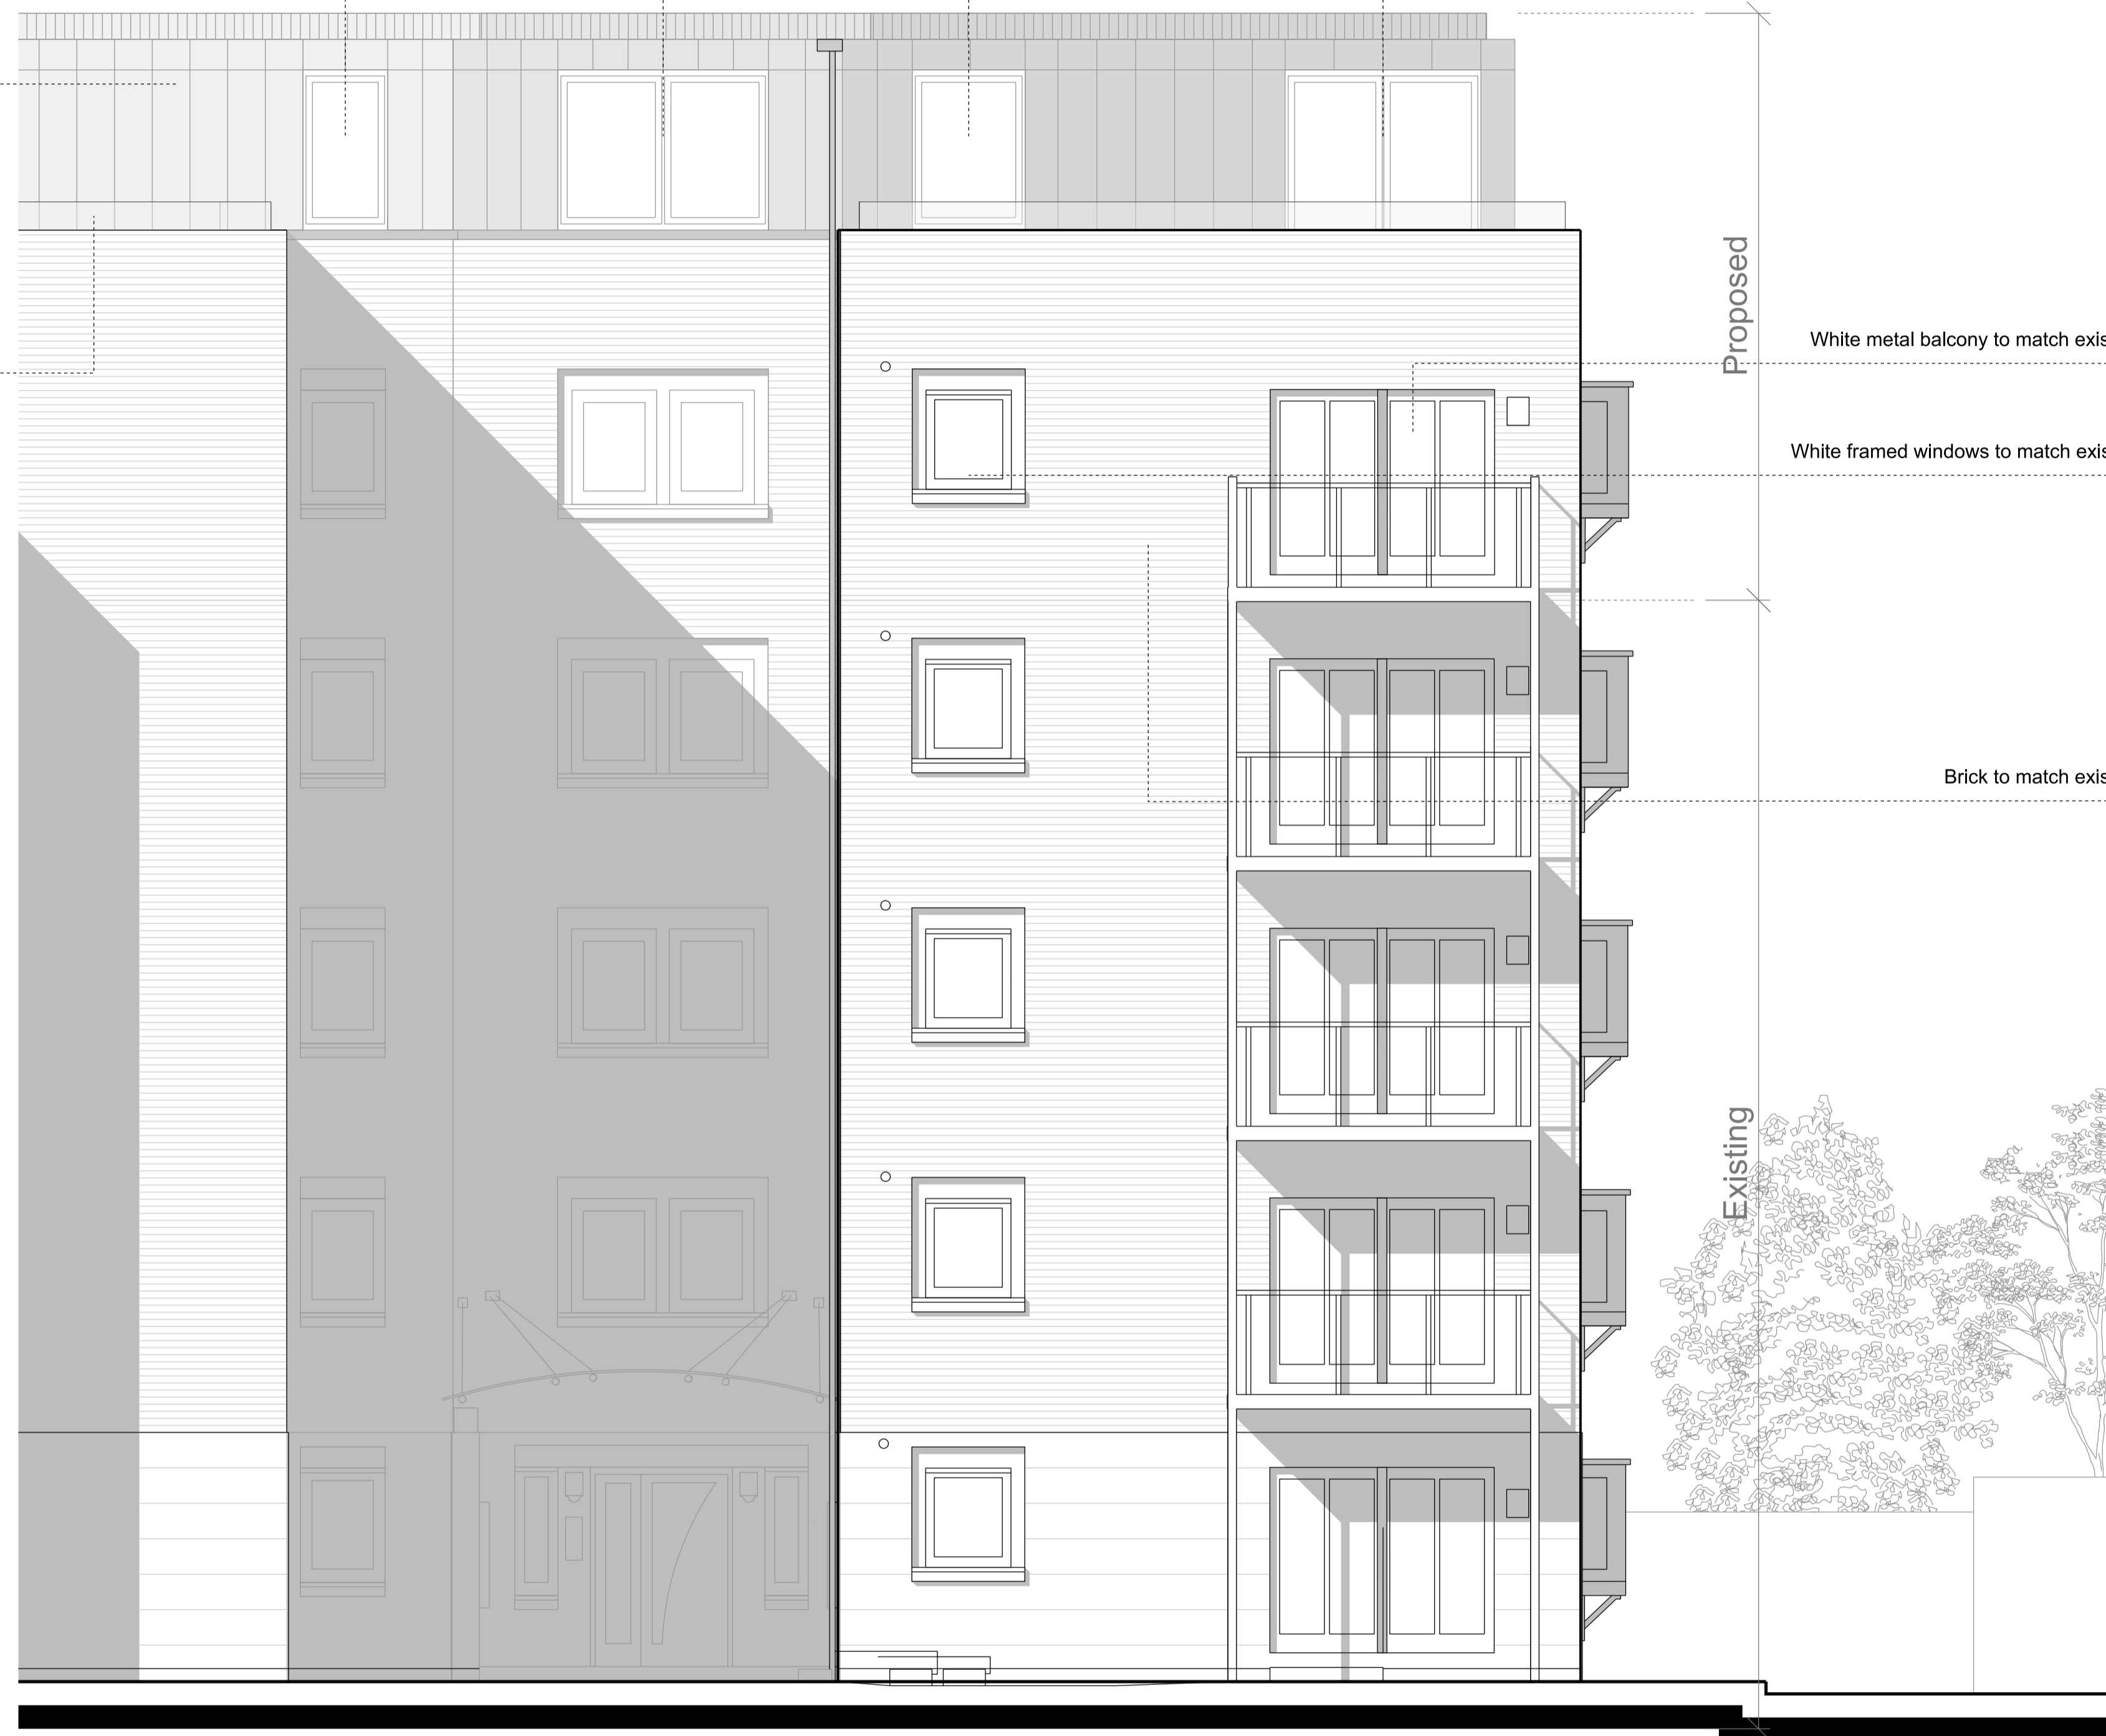

Proposed




White metal balcony to match existing

White framed windows to match existing

Brick to match existing

Existing

0 50cm 1m 2m 3m

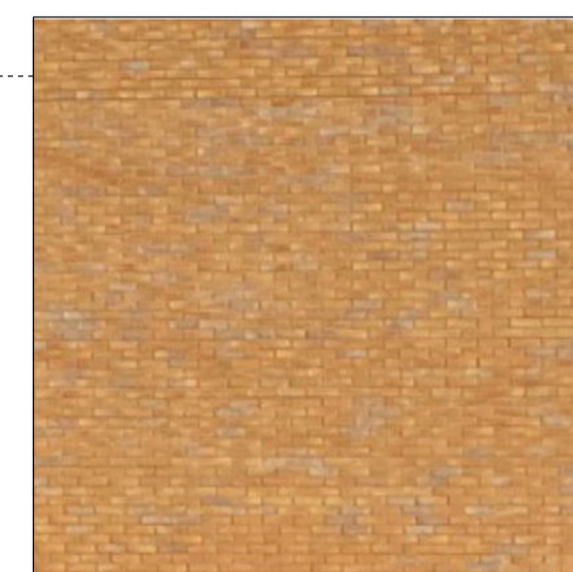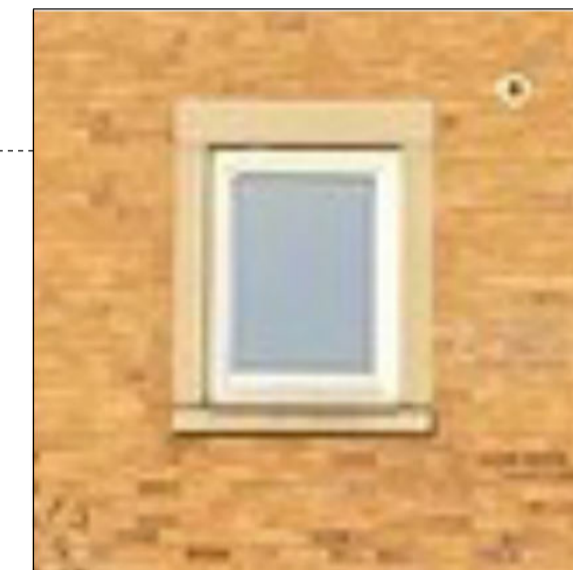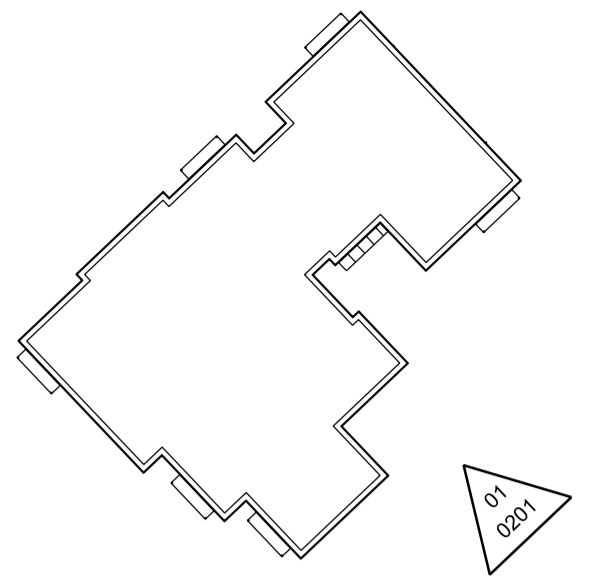

C	2021-05-17	PD Update
B	2021-02-10	Materiality Update
A	2021-01-20	PD Submission
Revision	Date	Description

© copyright Wimshurst Pelleriti, all rights reserved 2019

Do not scale-off this drawing, Wimshurst Pelleriti take no responsibility for any dimensions obtained by measuring or scaling from this drawing and no reliance may be placed on such dimensions. If no dimension is given, it is the responsibility of the recipient to ascertain the dimension specifically from the Architect or by site measurement.

The sizing of all structural and service elements must always be checked against the relevant engineers drawings. No reliance should be placed upon sizing information shown on this drawing.

Project
The Pavilions
 No. 17-40 Greenview Dr, Raynes Park, London

Drawing Title
Material Bay Elevation Proposed

Drawing Number	Revision
WP-0748-A-0201-E-XX	C

Scale @ A1 / A3	Revision Date
1:50 / 100	2021-05-17

Drawing Purpose
 PLANNING

WIMSHURST PELLERITI
 The Mews,
 6 Putney Common, SW15 1HL
 0208 780 2206
 info@wp.uk.com
 wimshurst-pelleriti.com

