



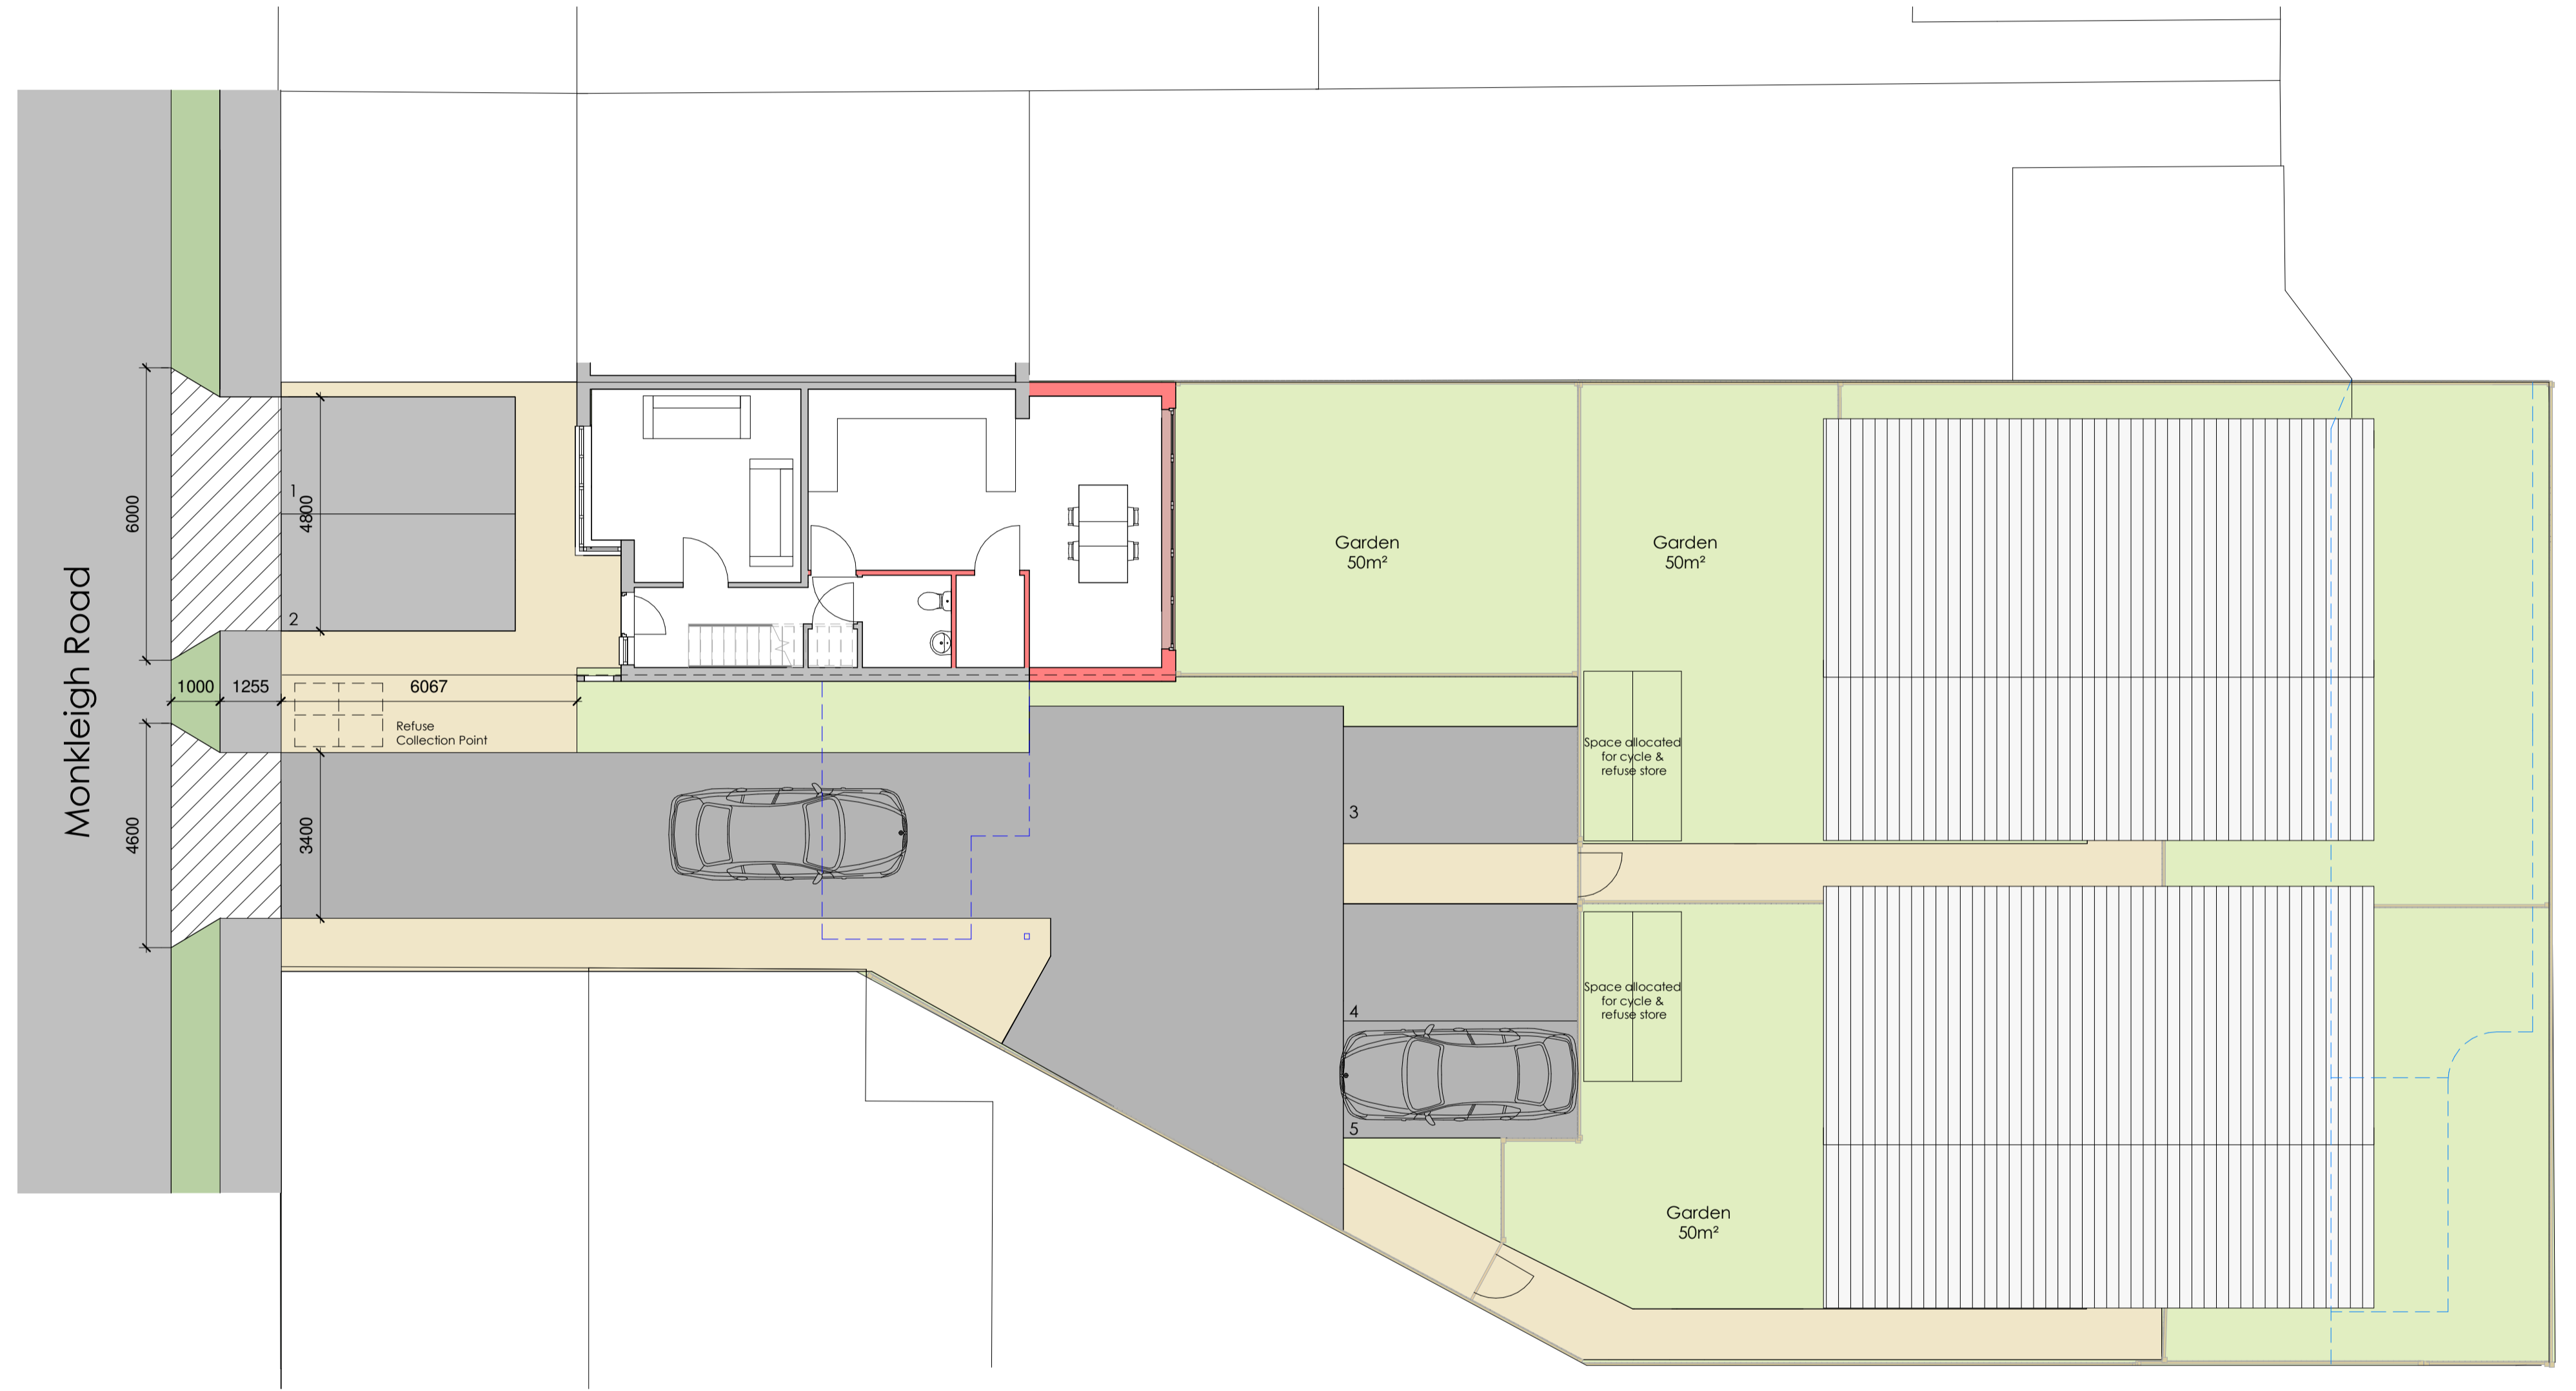


Ordnance Survey, (c) Crown Copyright 2018. All rights reserved. Licence number 100022432

Location Plan

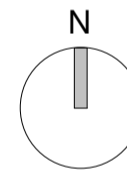

Site Plan

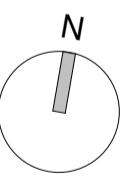

				client Mr C Ubah	drawn JI / DH	scale As indicated	size A1
				address 63 Monkleigh Road	checked IF	title Location and Site Plan	
				Morden SM4 4EN	date 20/08/18		
				proj no. 18-153	status PL	dwg no. 01	revision B
<b>Revision</b>	<b>Notes</b>	<b>Issued by</b>	<b>Date</b>				
B	Vehicle crossover updated	DH	07.01.21				
A	Reduced bungalow sizes suit case officer comments	DH	02.09.20				

This page is intentionally left blank