





# EXISTING GARDEN

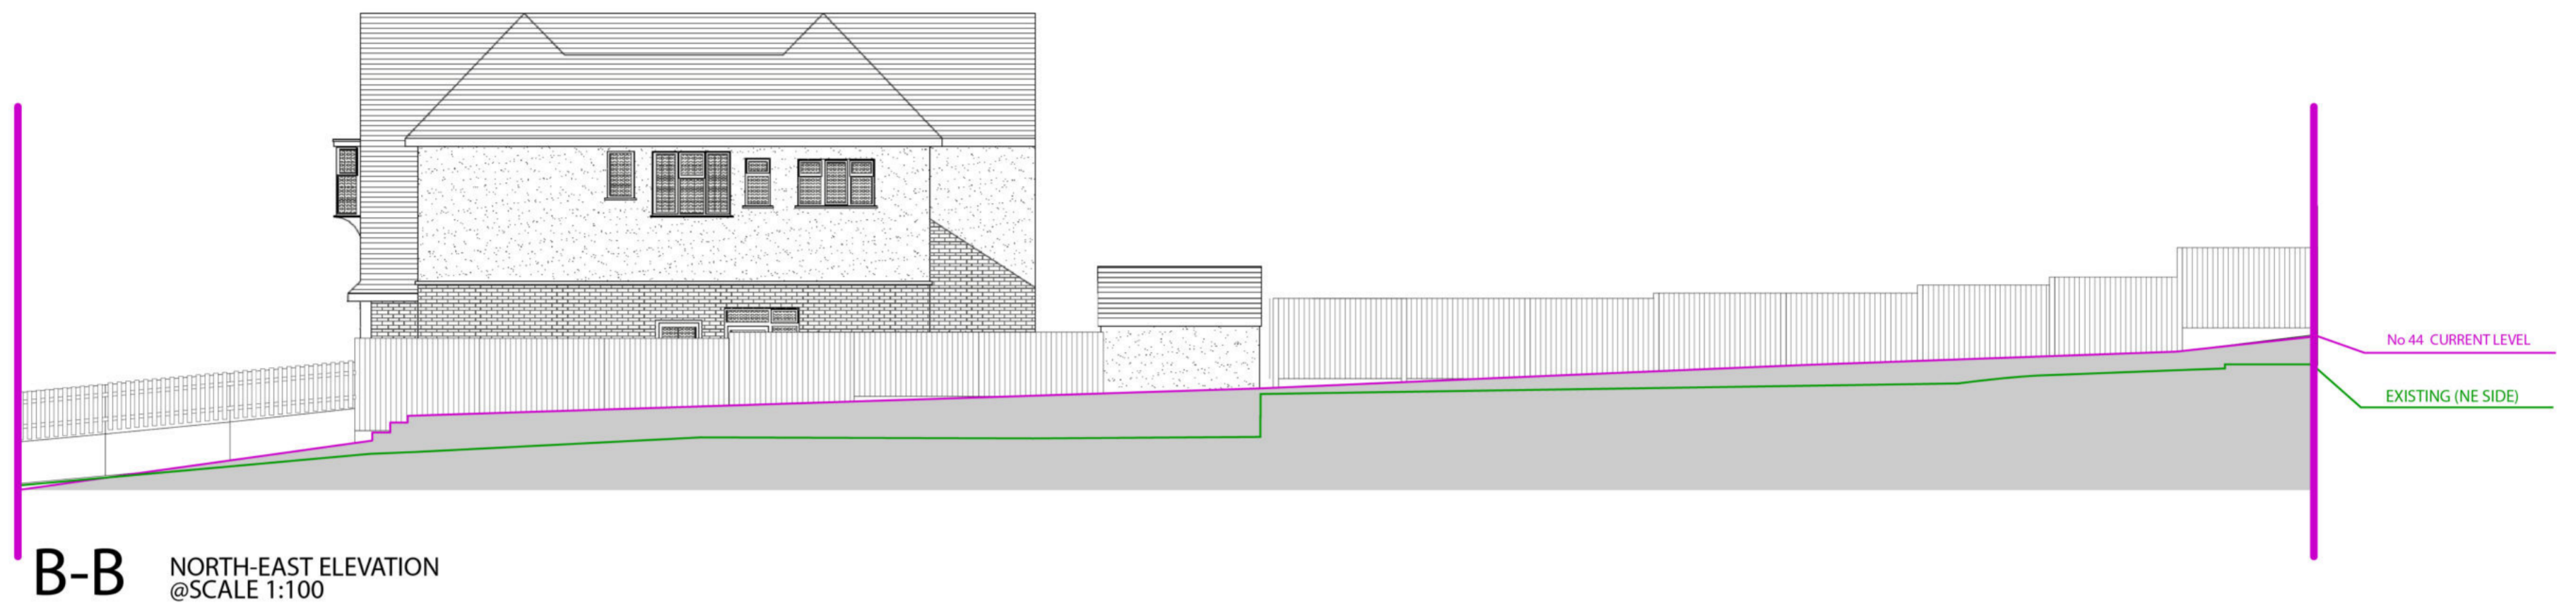

**B-B** NORTH-EAST ELEVATION  
@SCALE 1:100

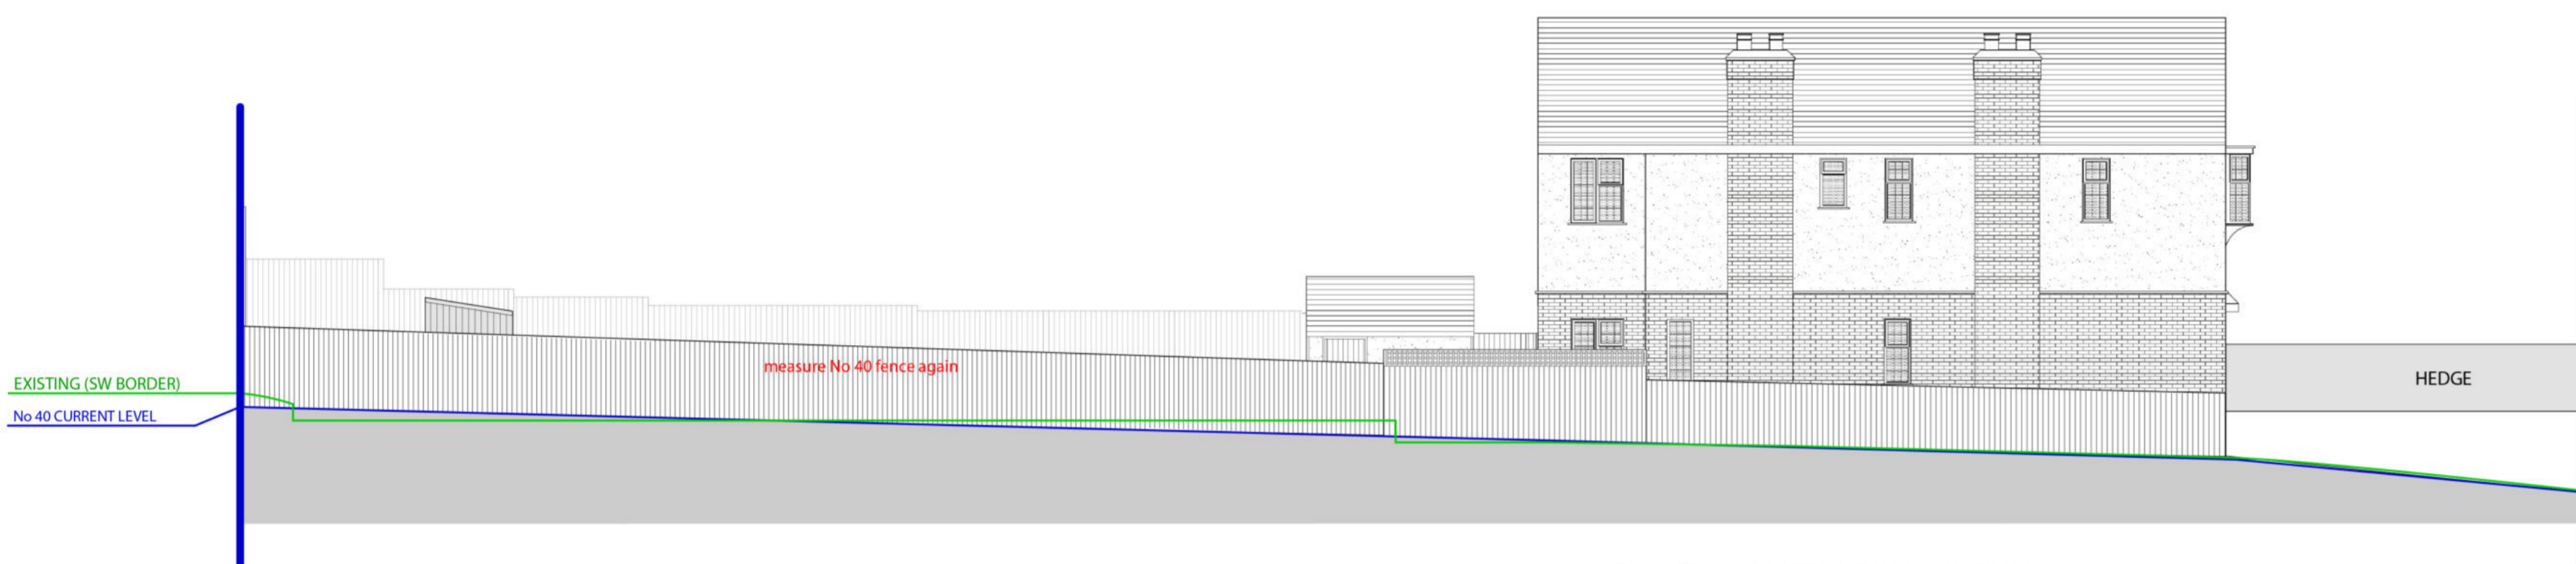

**A-A** SOUTH-WEST ELEVATION  
@SCALE 1:100

 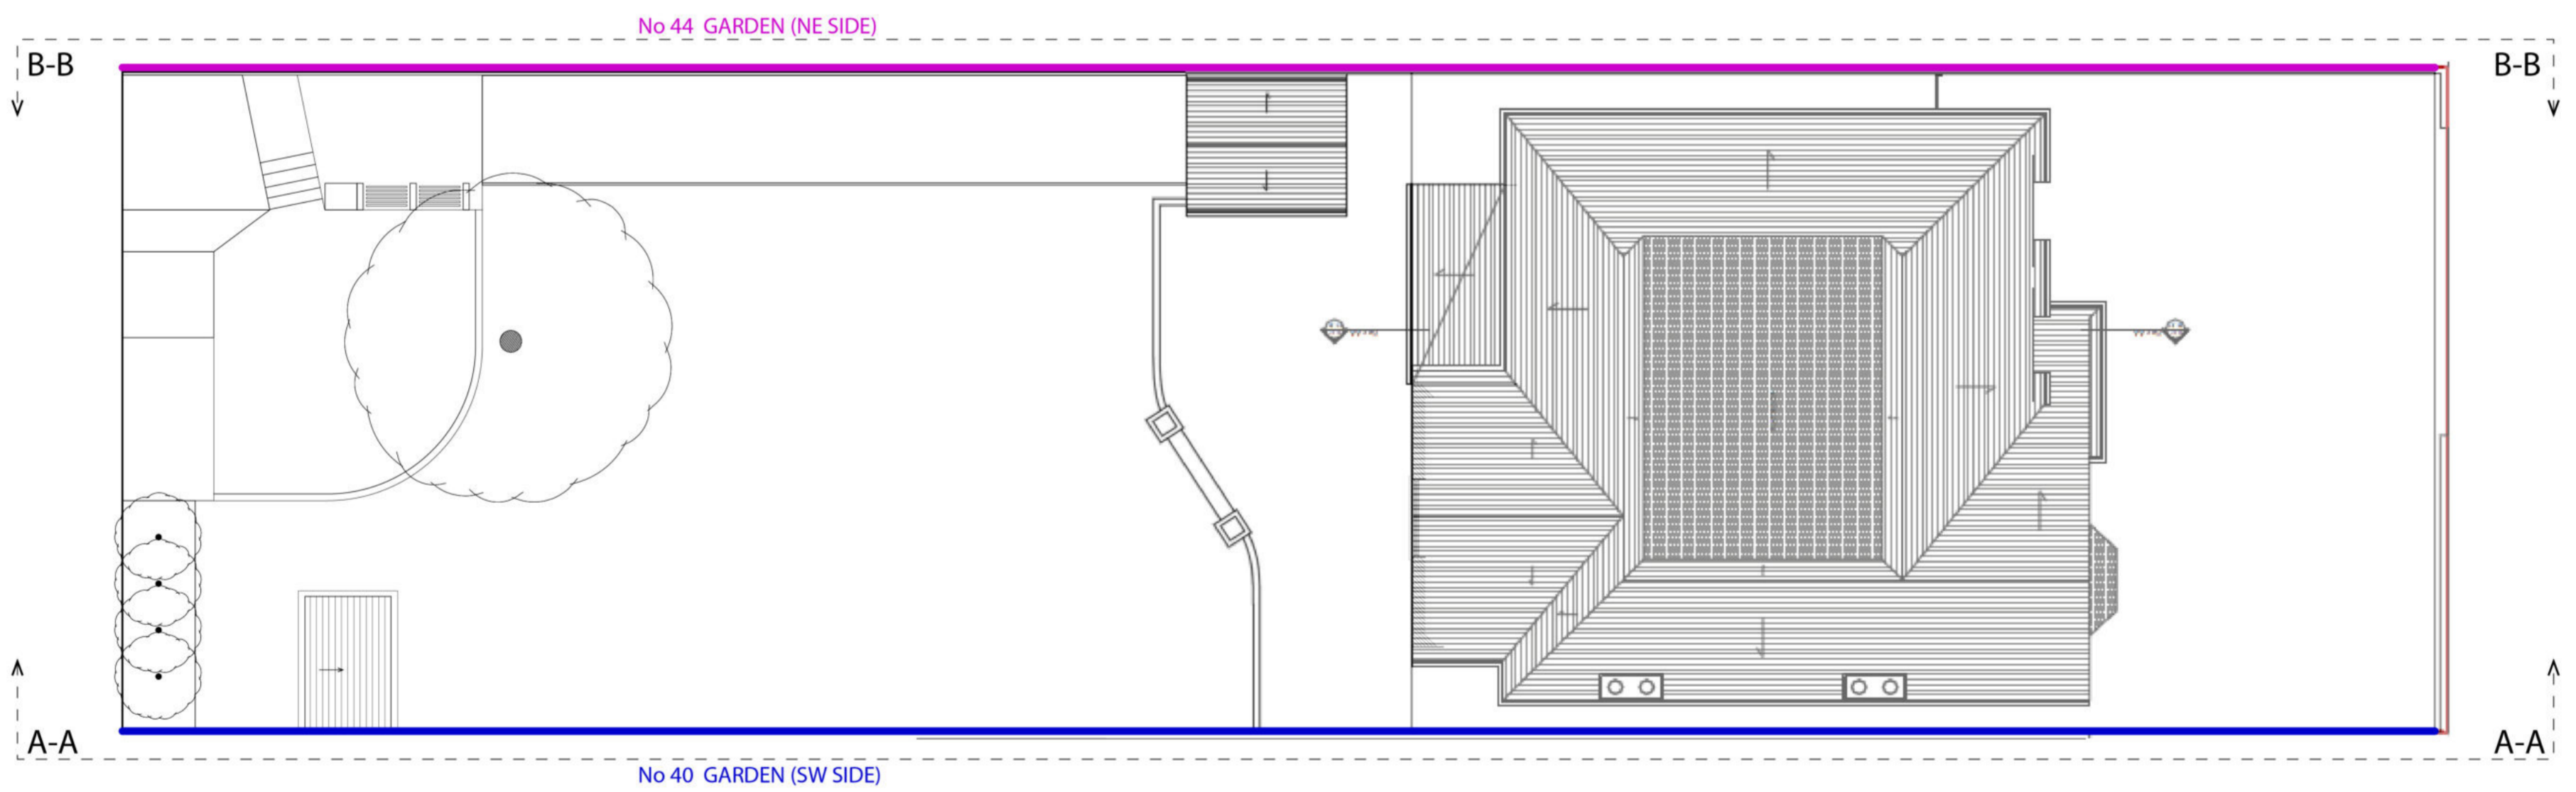

# PROPOSED GARDEN

