


NOTES:
 OTHER THAN FOR THE PURPOSES OF PLANNING, DO NOT SCALE THESE DRAWINGS.
 USE WRITTEN DIMENSIONS ONLY. ALL DIMENSIONS TO BE CHECKED ON SITE PRIOR TO COMMENCEMENT OF WORK.
 THIS DRAWING IS THE COPYRIGHT OF SIMPSON HILDER ASSOCIATES LIMITED AND MAY NOT BE REPRODUCED, COPIED OR ALTERED IN ANY WAY WITHOUT WRITTEN AUTHORITY

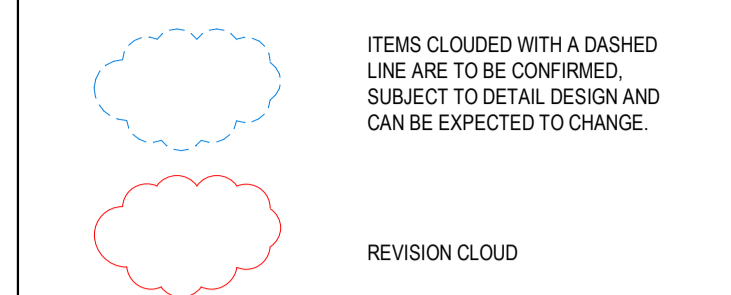


Note:
 Drawings are based on topographical information by others and for planning purposes only. Drawings are subject to planning / building regulation approval including other relevant statutes.

Rev	Date	Description	By	Chkd
PLANNING				

Client

Principal contractor


Design Consultant

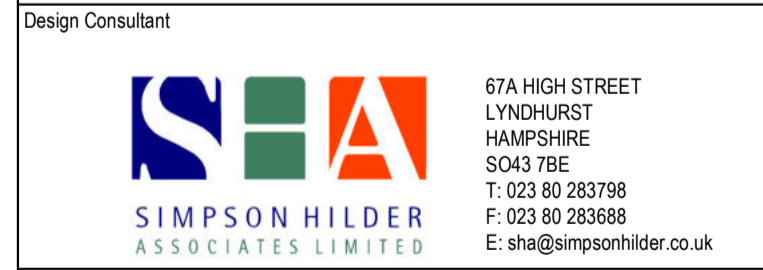

Project Title
MERTONVISION SITE
67 CLARENDON ROAD
COLLIERS WOOD
SW19 2DX

Drawing Title
EXISTING SITE PLAN

Scale (@ A1 SIZE) 1:100	Date JULY 20	Checked MR	Size A1
Drawn TW	Date JULY 20	Checked MR	Date JULY 20
Drawing No. 7831-P101			Revision.

 

This page is intentionally left blank