



Key Plan

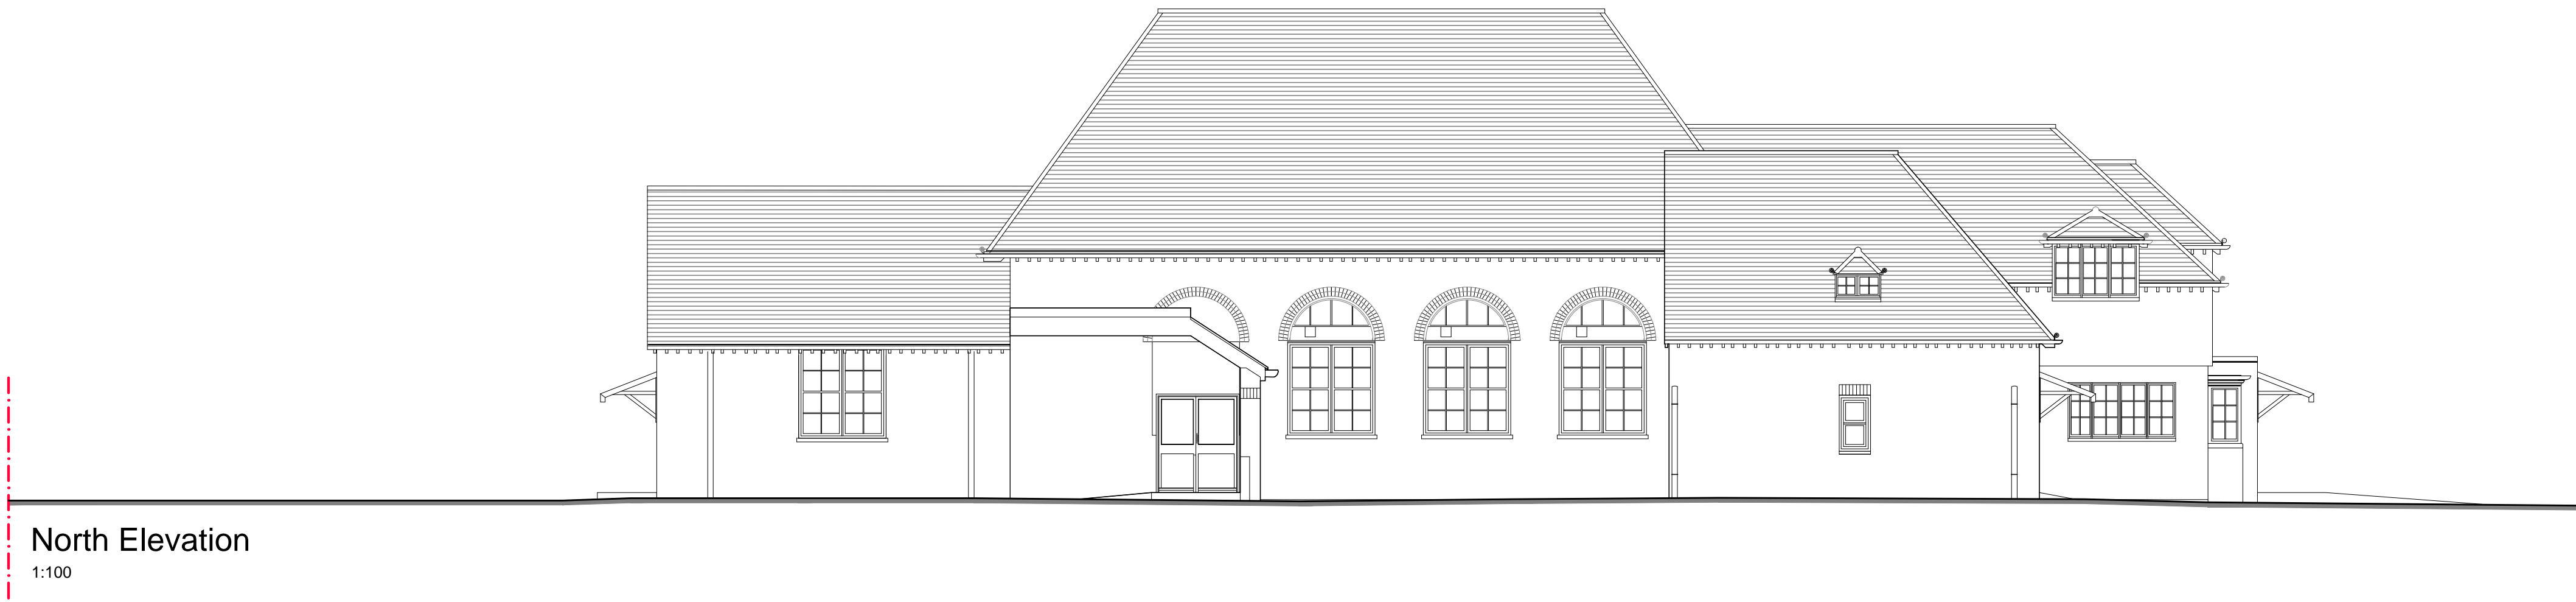

North Elevation  
1:100



East Elevation  
1:100

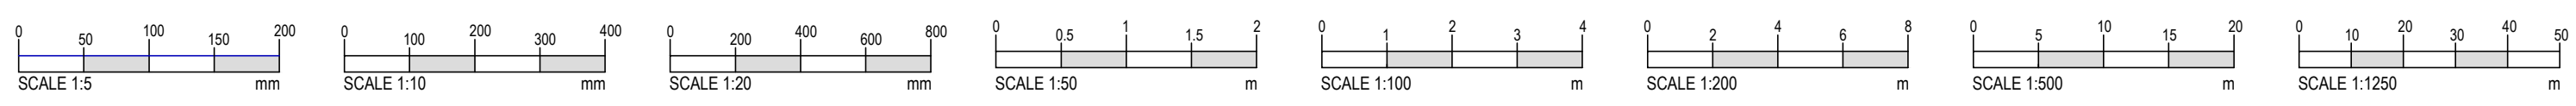

Notes:

OTHER THAN FOR THE PURPOSES OF PLANNING, DO NOT SCALE THESE DRAWINGS. USE WRITTEN DIMENSIONS ONLY. ALL DIMENSIONS TO BE CHECKED ON SITE PRIOR TO COMMENCEMENT OF WORK.

THIS DRAWING IS THE COPYRIGHT OF SIMPSON HILDER ASSOCIATES LIMITED AND MAY NOT BE REPRODUCED, COPIED OR ALTERED IN ANY WAY WITHOUT WRITTEN AUTHORITY

ITEMS CLOUDED WITH A DASHED LINE ARE TO BE CONFIRMED, SUBJECT TO DETAIL DESIGN AND CAN BE EXPECTED TO CHANGE.

REVISION CLOUD.

Rev.	Date	Description	By	Check

Drawing Status

PLANNING

Client

Principal Contractor

Design Consultant

67A HIGH STREET  
LYNDHURST  
HAMPSHIRE  
SO43 7BE  
T: 023 80 283798  
F: 023 80 283688  
E: sha@simpsonhilder.co.uk

Project Title

MERTONVISION SITE  
67 CLARENDON ROAD  
COLLIERS WOOD  
SW19 2DX

Drawing Title

EXISTING NORTH AND EAST  
ELEVATIONS

Scales (@ A1 SIZE)		Size
1:100		A1

Drawn	Date	Checked	Date
TW	OCT2020	*	*

Drawing No.	Revision.
7831 - P104	

This page is intentionally left blank