


Key Plan



South Elevation
1:100




West Elevation
1:100

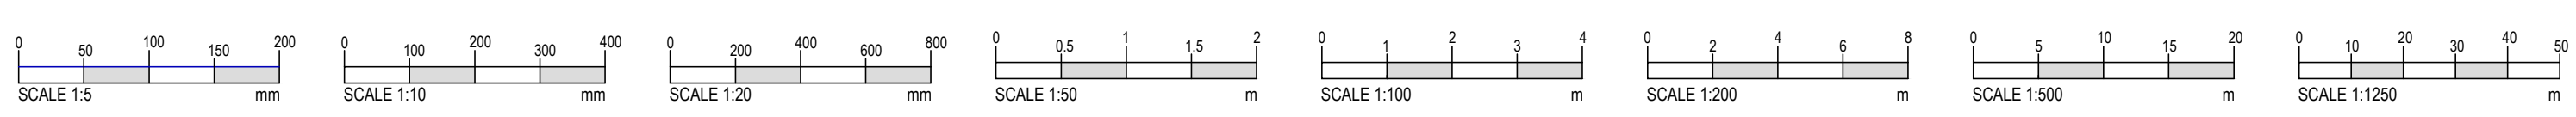


Notes:

OTHER THAN FOR THE PURPOSES OF PLANNING, DO NOT SCALE THESE DRAWINGS.
USE WRITTEN DIMENSIONS ONLY. ALL DIMENSIONS TO BE CHECKED ON SITE PRIOR TO COMMENCEMENT OF WORK.

THIS DRAWING IS THE COPYRIGHT OF SIMPSON HILDER ASSOCIATES LIMITED AND MAY NOT BE REPRODUCED, COPIED OR ALTERED IN ANY WAY WITHOUT WRITTEN AUTHORITY



ITEMS CLOUDED WITH A DASHED LINE ARE TO BE CONFIRMED, SUBJECT TO DETAIL DESIGN AND CAN BE EXPECTED TO CHANGE.



REVISION CLOUD.

Rev.	Date	Description	By	Check


Drawing Status

PLANNING

Client

Principal Contractor

Design Consultant



SIMPSON HILDER ASSOCIATES LIMITED

67A HIGH STREET
LYNDHURST
HAMPSHIRE
SO43 7BE
T: 023 80 283798
F: 023 80 283688
E: sha@simpsonhilder.co.uk

Project Title

MERTONVISION SITE
67 CLARENDON ROAD
COLLIERS WOOD
SW19 2DX

Drawing Title

EXISTING SOUTH AND WEST
ELEVATIONS

Scales (@ A1 SIZE)			Size
1:100			A1

Drawn	Date	Checked	Date
TW	OCT2020	*	*

Drawing No.	Revision.
7831 - P105	

This page is intentionally left blank