

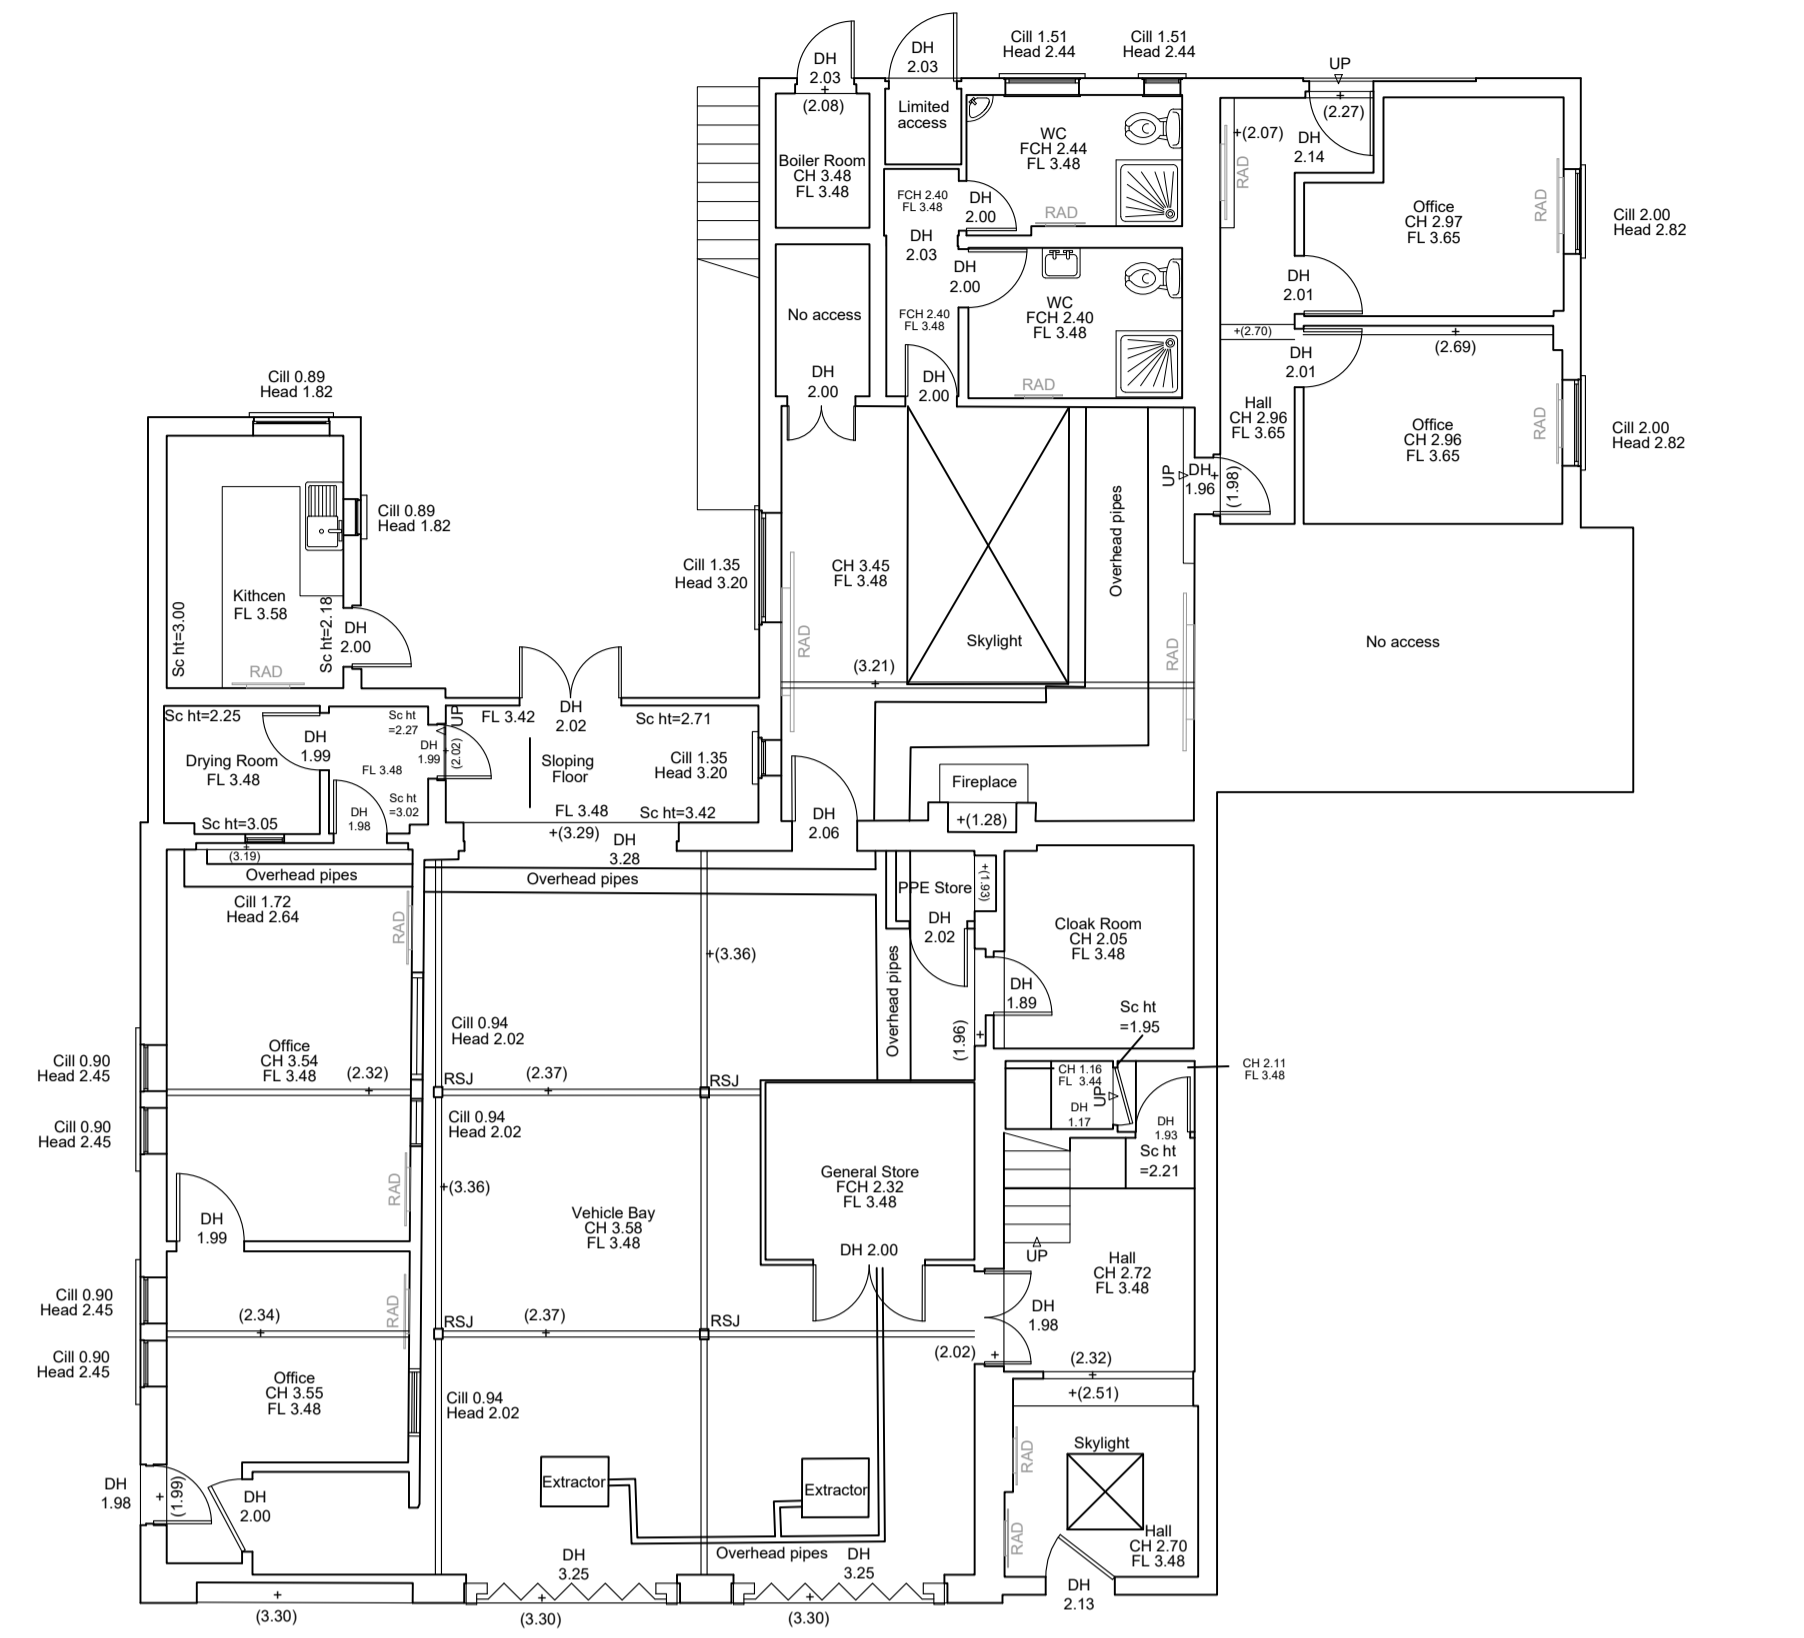



0 1 2 3 4 5

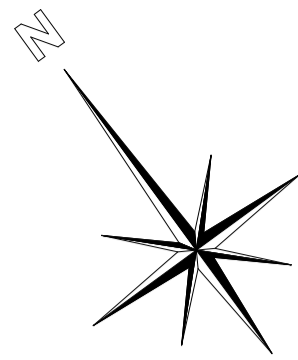

Existing Ground Floor Plan
Scale 1:100

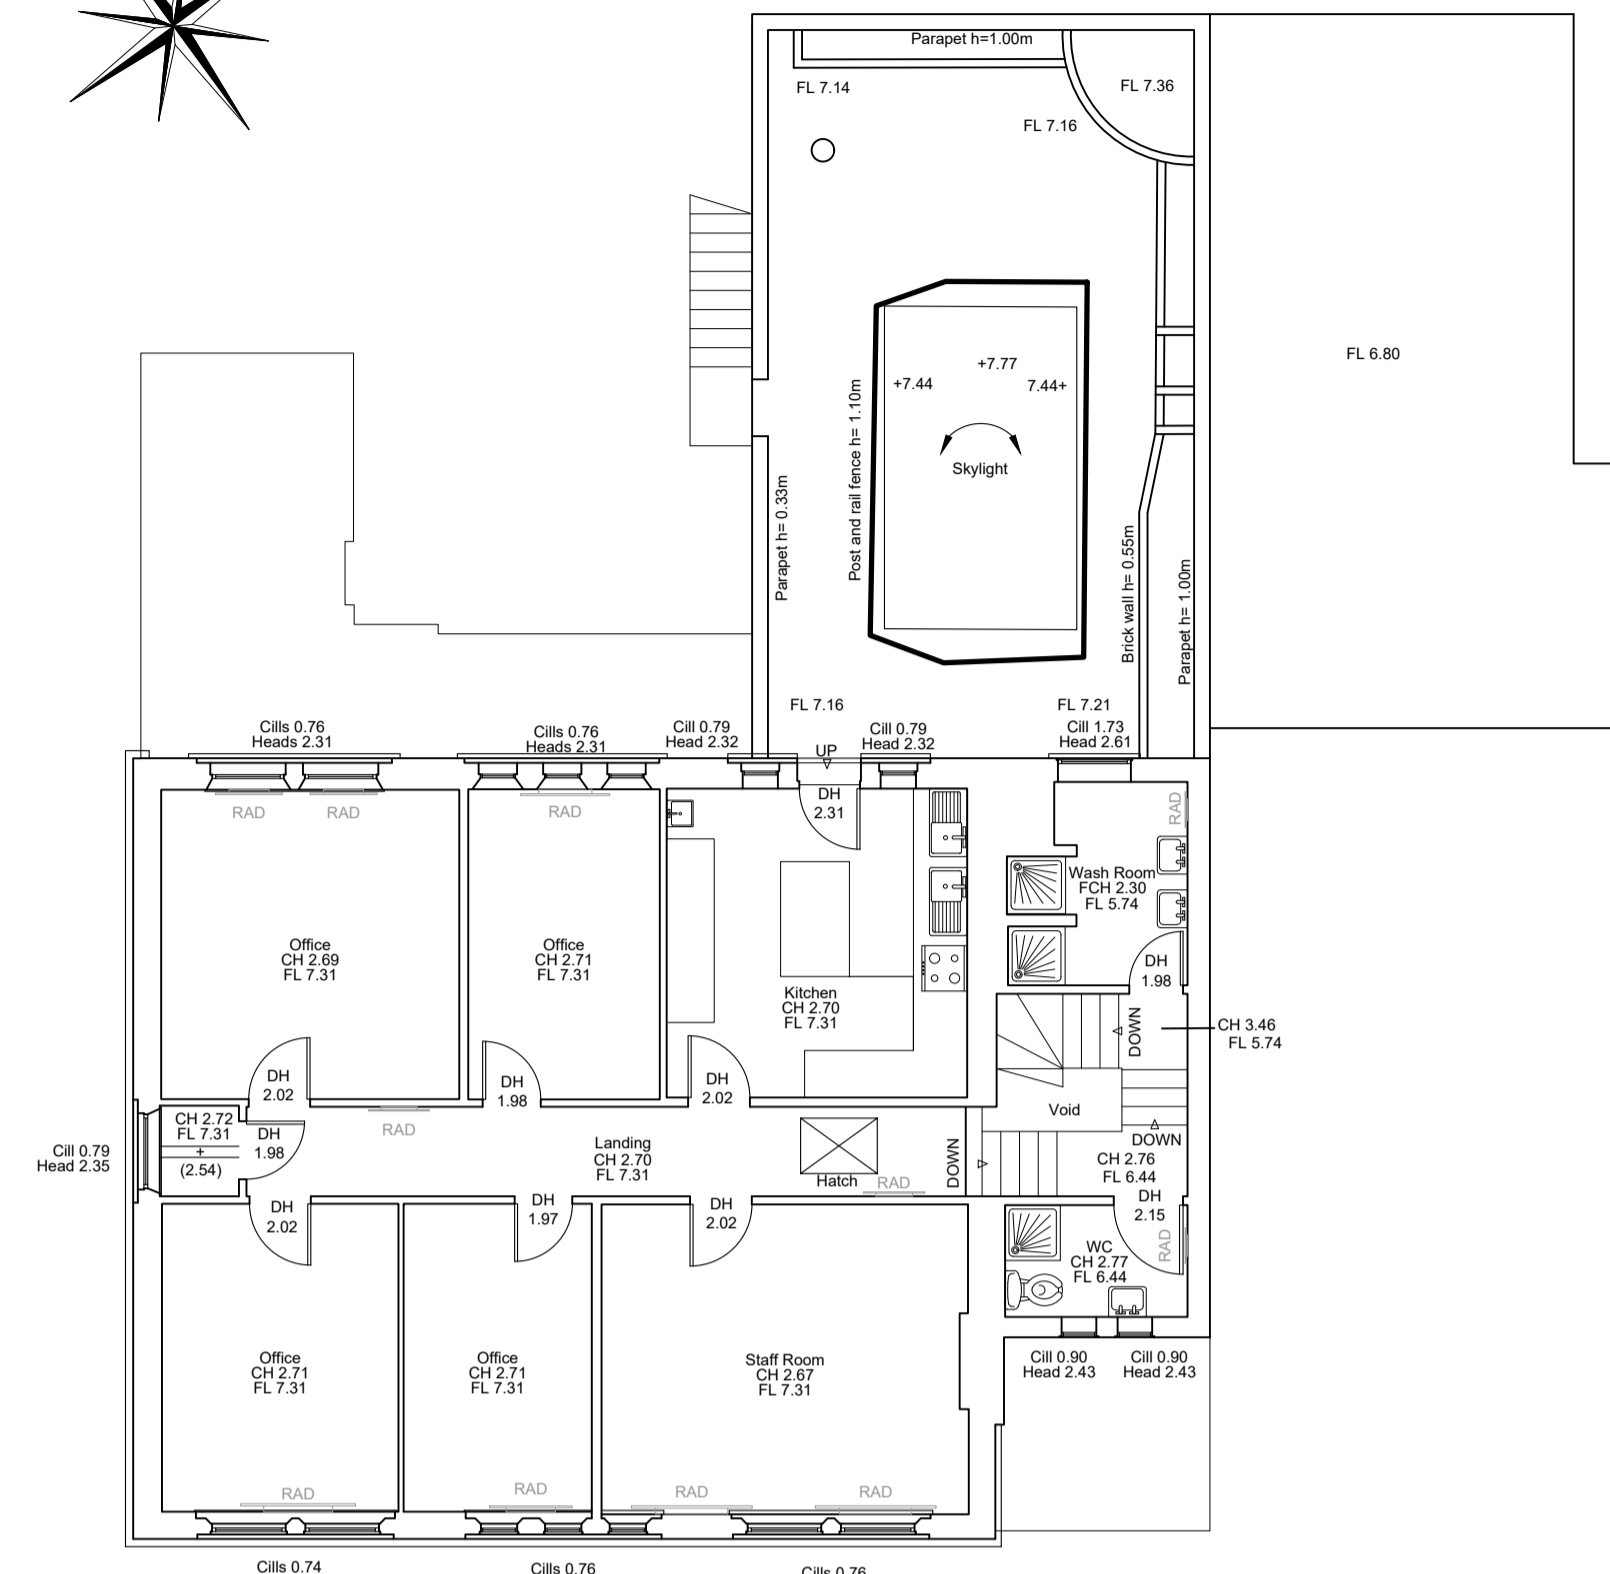


Existing First Floor Plan
Scale 1:100

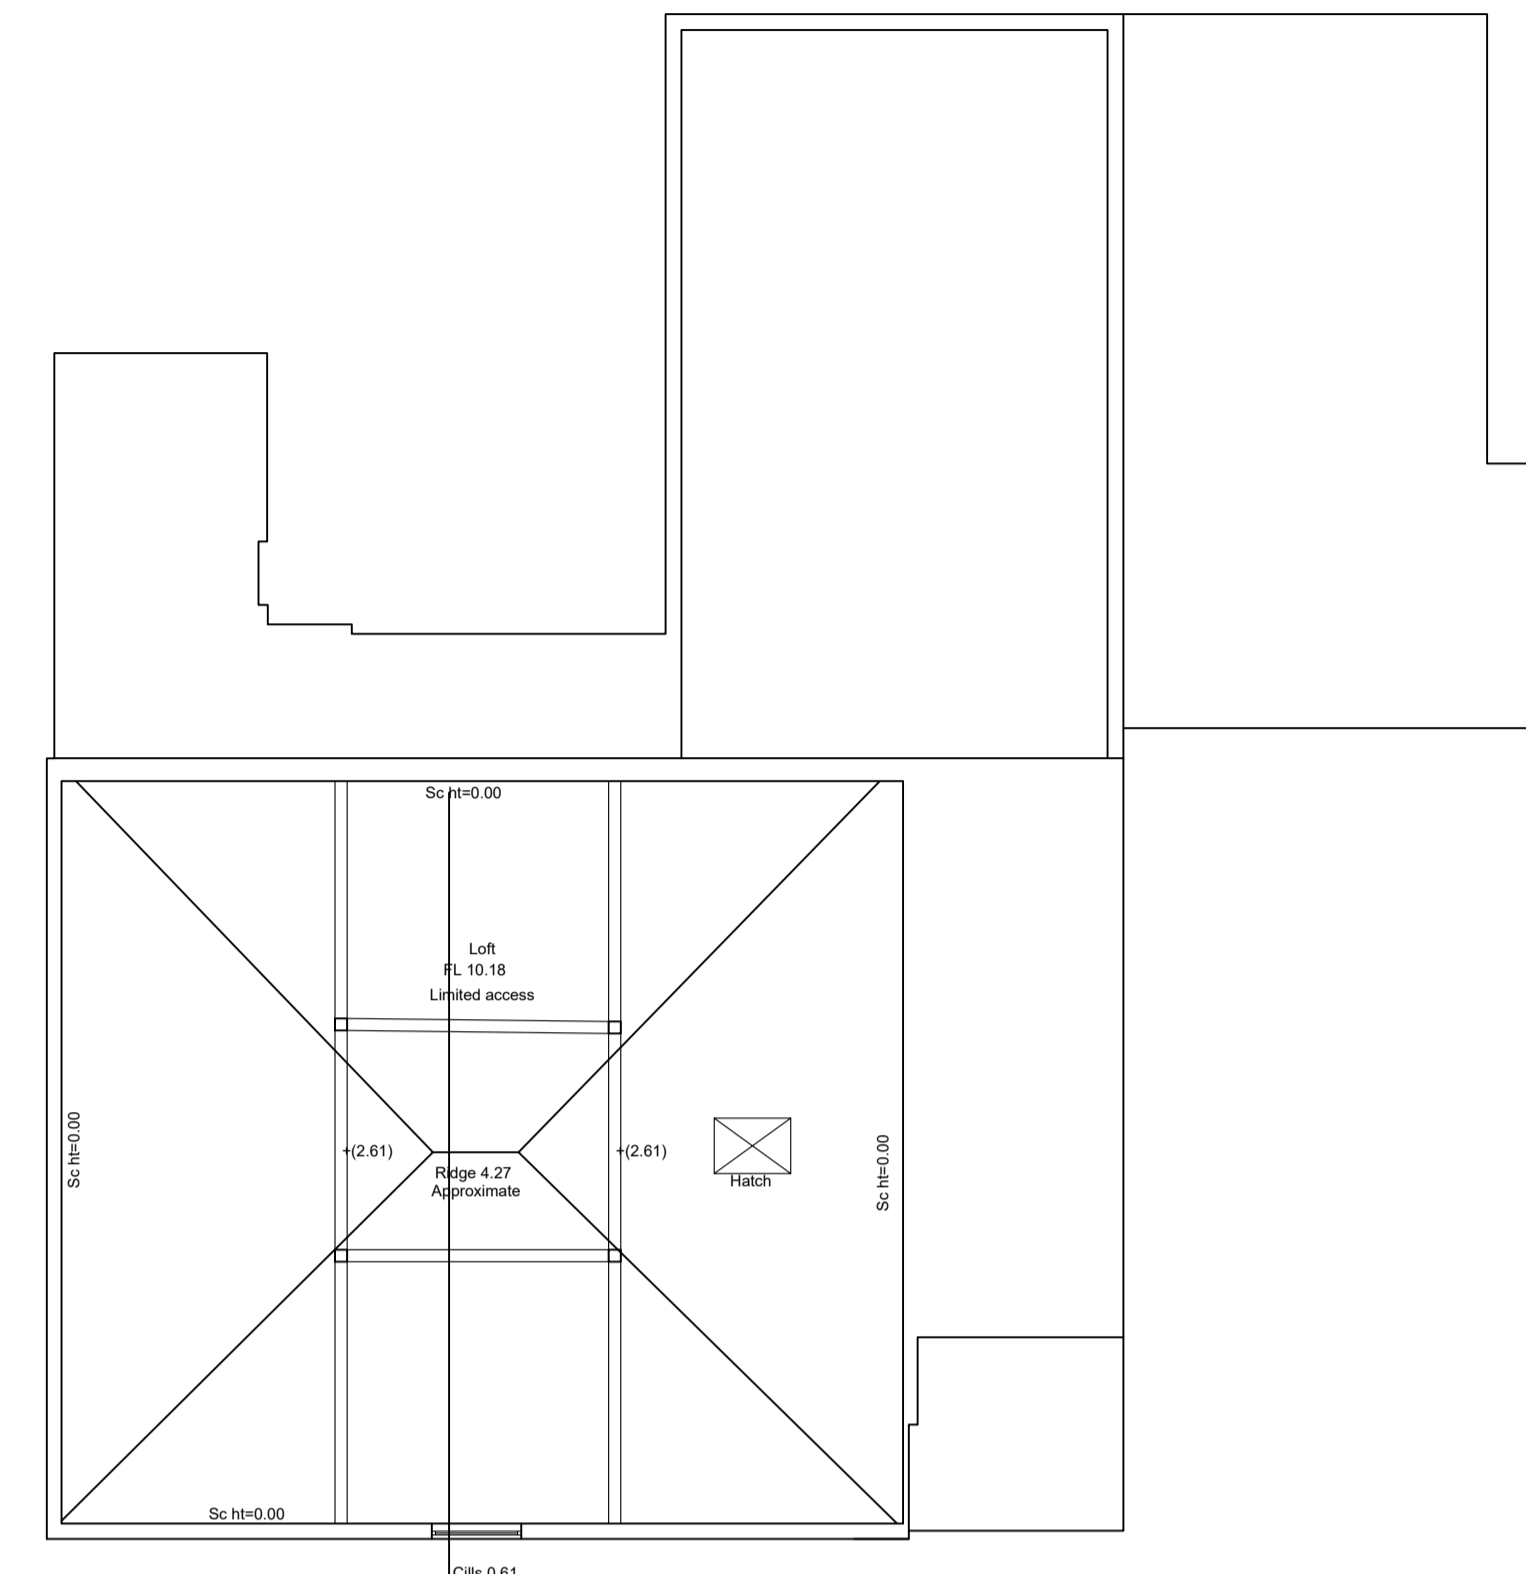

Existing Second Floor Plan
Scale 1:100

Page 497

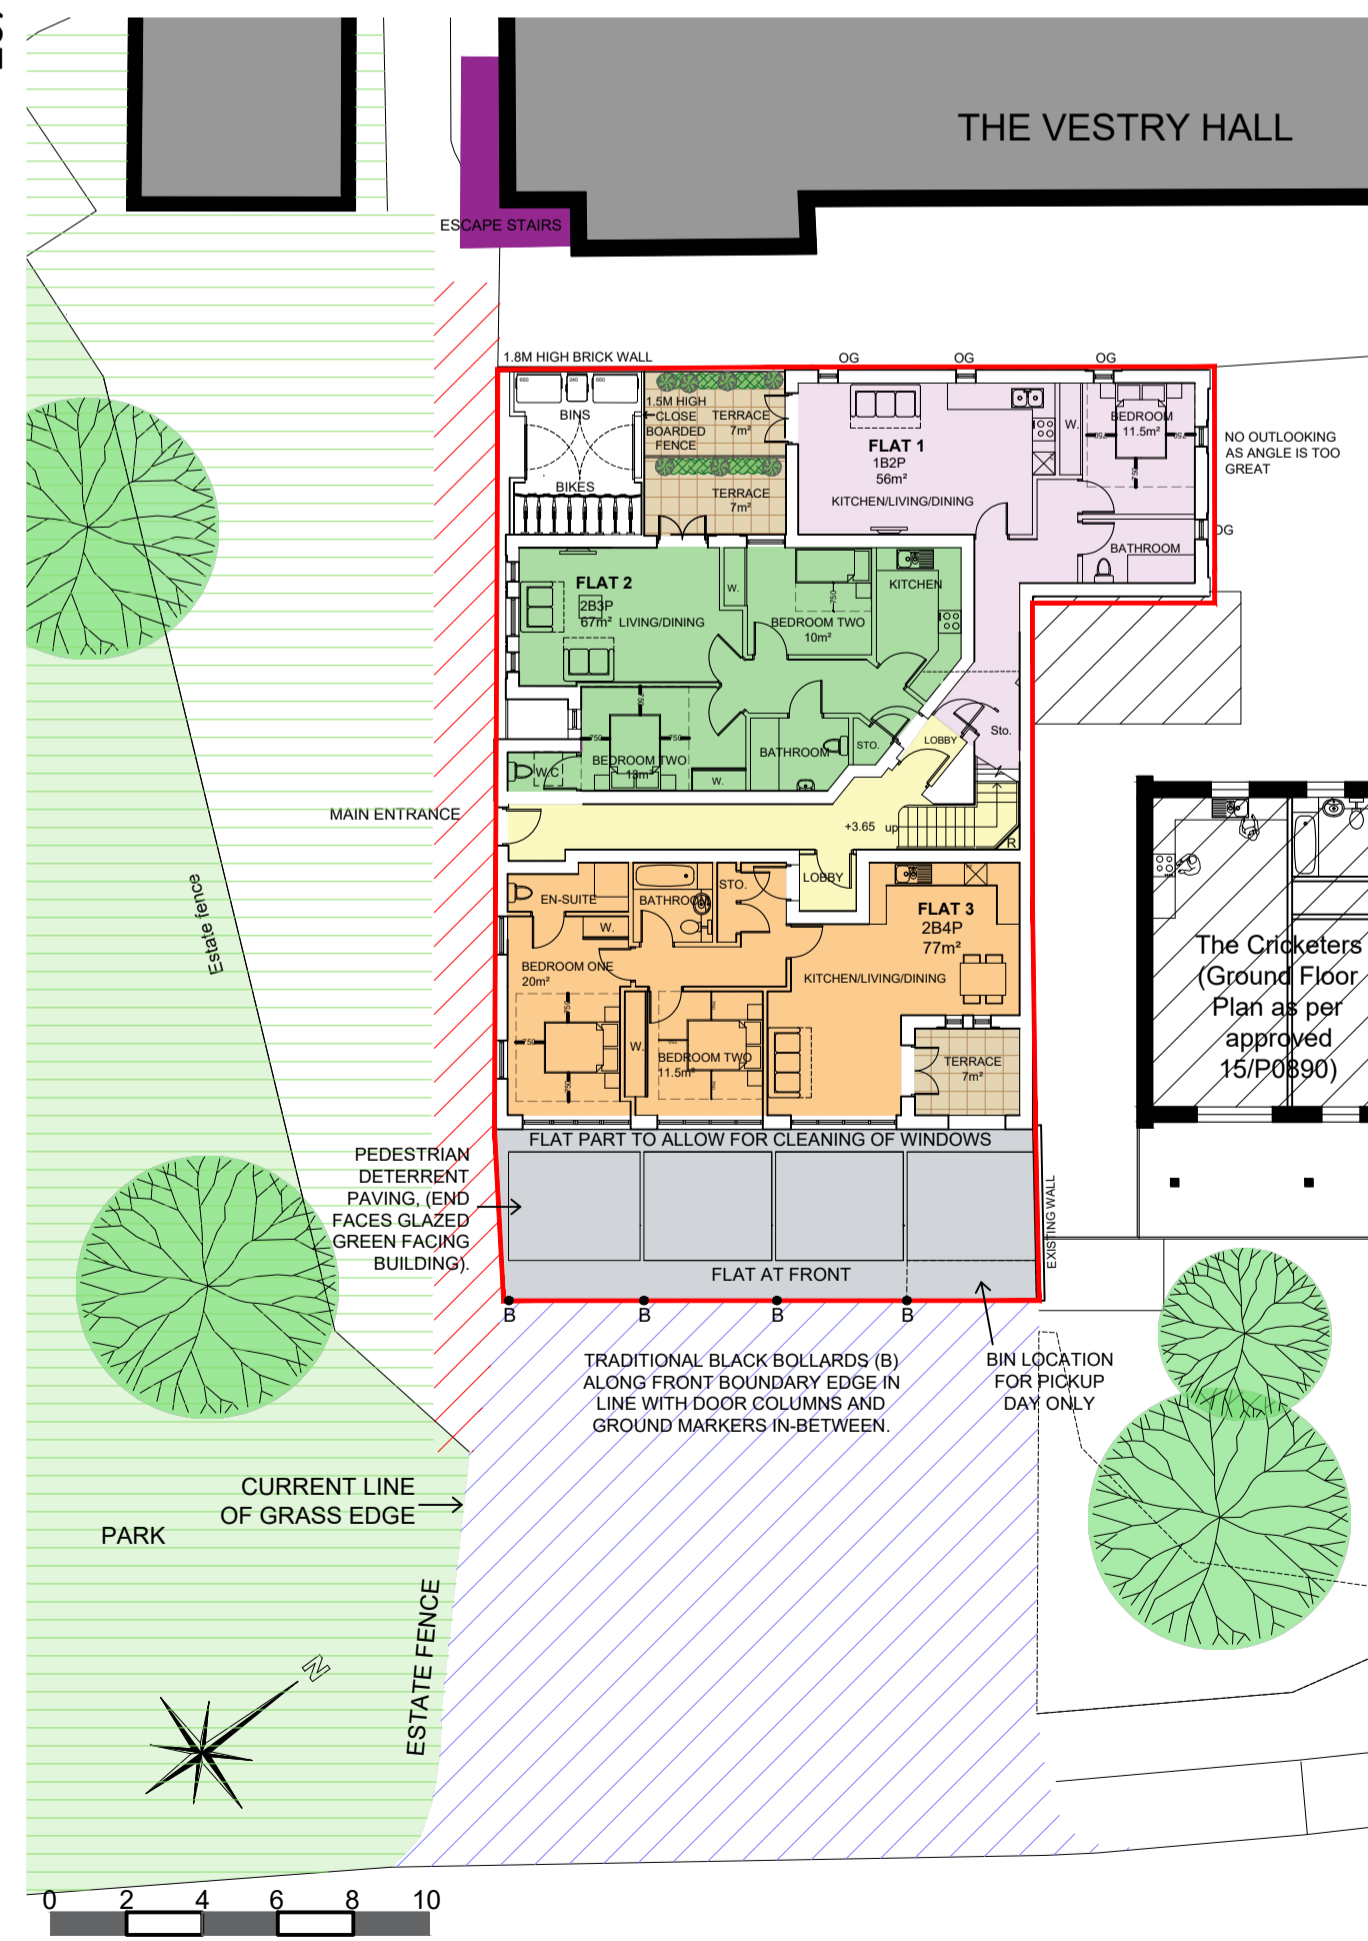

Location Plan with proposed LOWER GREEN WEST
Scale 1:200




Existing South-West Elevation
Scale 1:100



Existing North-East Elevation
Scale 1:100



Existing North-West Elevation
Scale 1:100

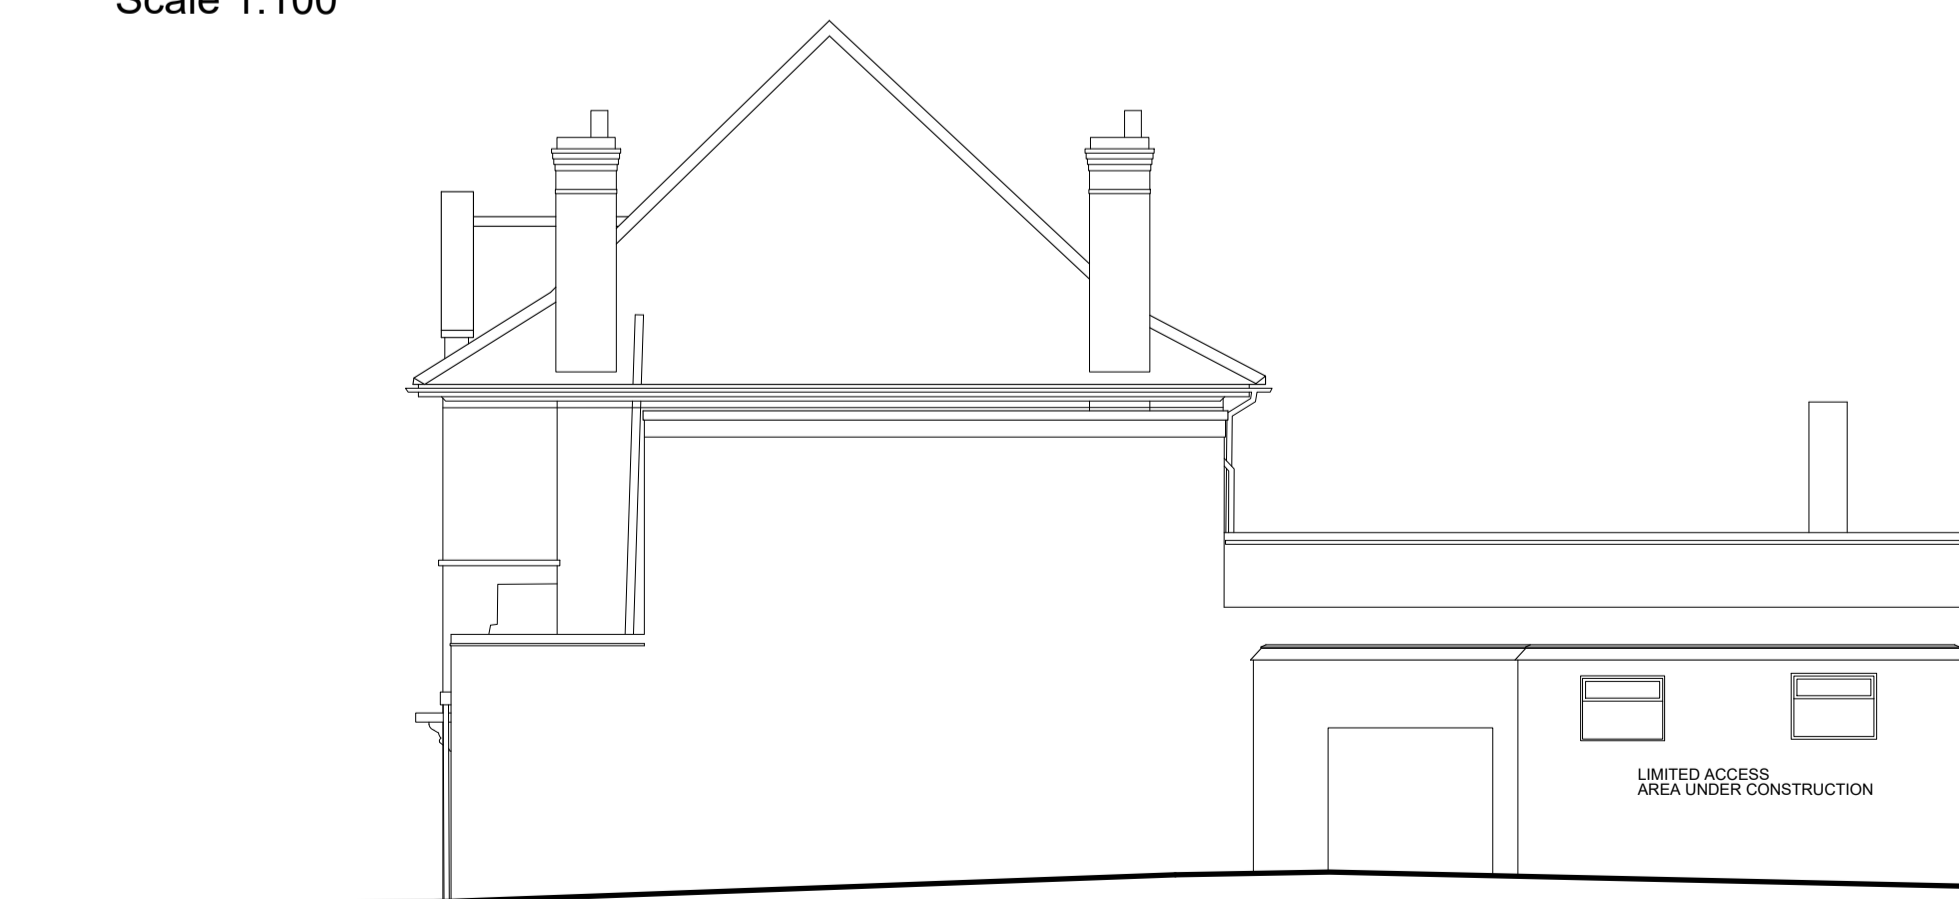

Existing South-East Elevation
Scale 1:100


REVISIONS		DO NOT SCALE	
REV	DATE	NOTES	INITIAL
A	July	Revised planting to forecourt	KER
B	Jan 2021	Revised propose site plan in location plan	KER
C	March 2021	Revised propose site plan in location plan	KER
D	May 2021	Revised propose site plan in location plan to include low-level bollards and pedestrian delineant paving.	KER

STATUS
Planning

Notes

Howard Fairbairn:MHK
chartered architects

Howard Fairbairn Project Services Ltd
Lambourn House, Redlands
Coulston
Surrey
CR5 2HT

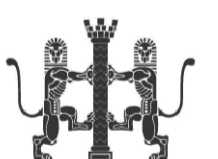

Telephone
020 8665 5252

Website
hfmhk.com

Email
croydon@hfmhk.com

Client	Parkside Property		
Project	Mitcham Fire Station 30 Lower Green West, Mitcham		
Title	Location Plan Survey		
Drawn by	KR	Checked by	RT
Scale	as noted @ A1	Date	May 2021
CAD Ref:	6724		

Dwg N° 6724-PL-300 Rev D

This page is intentionally left blank