

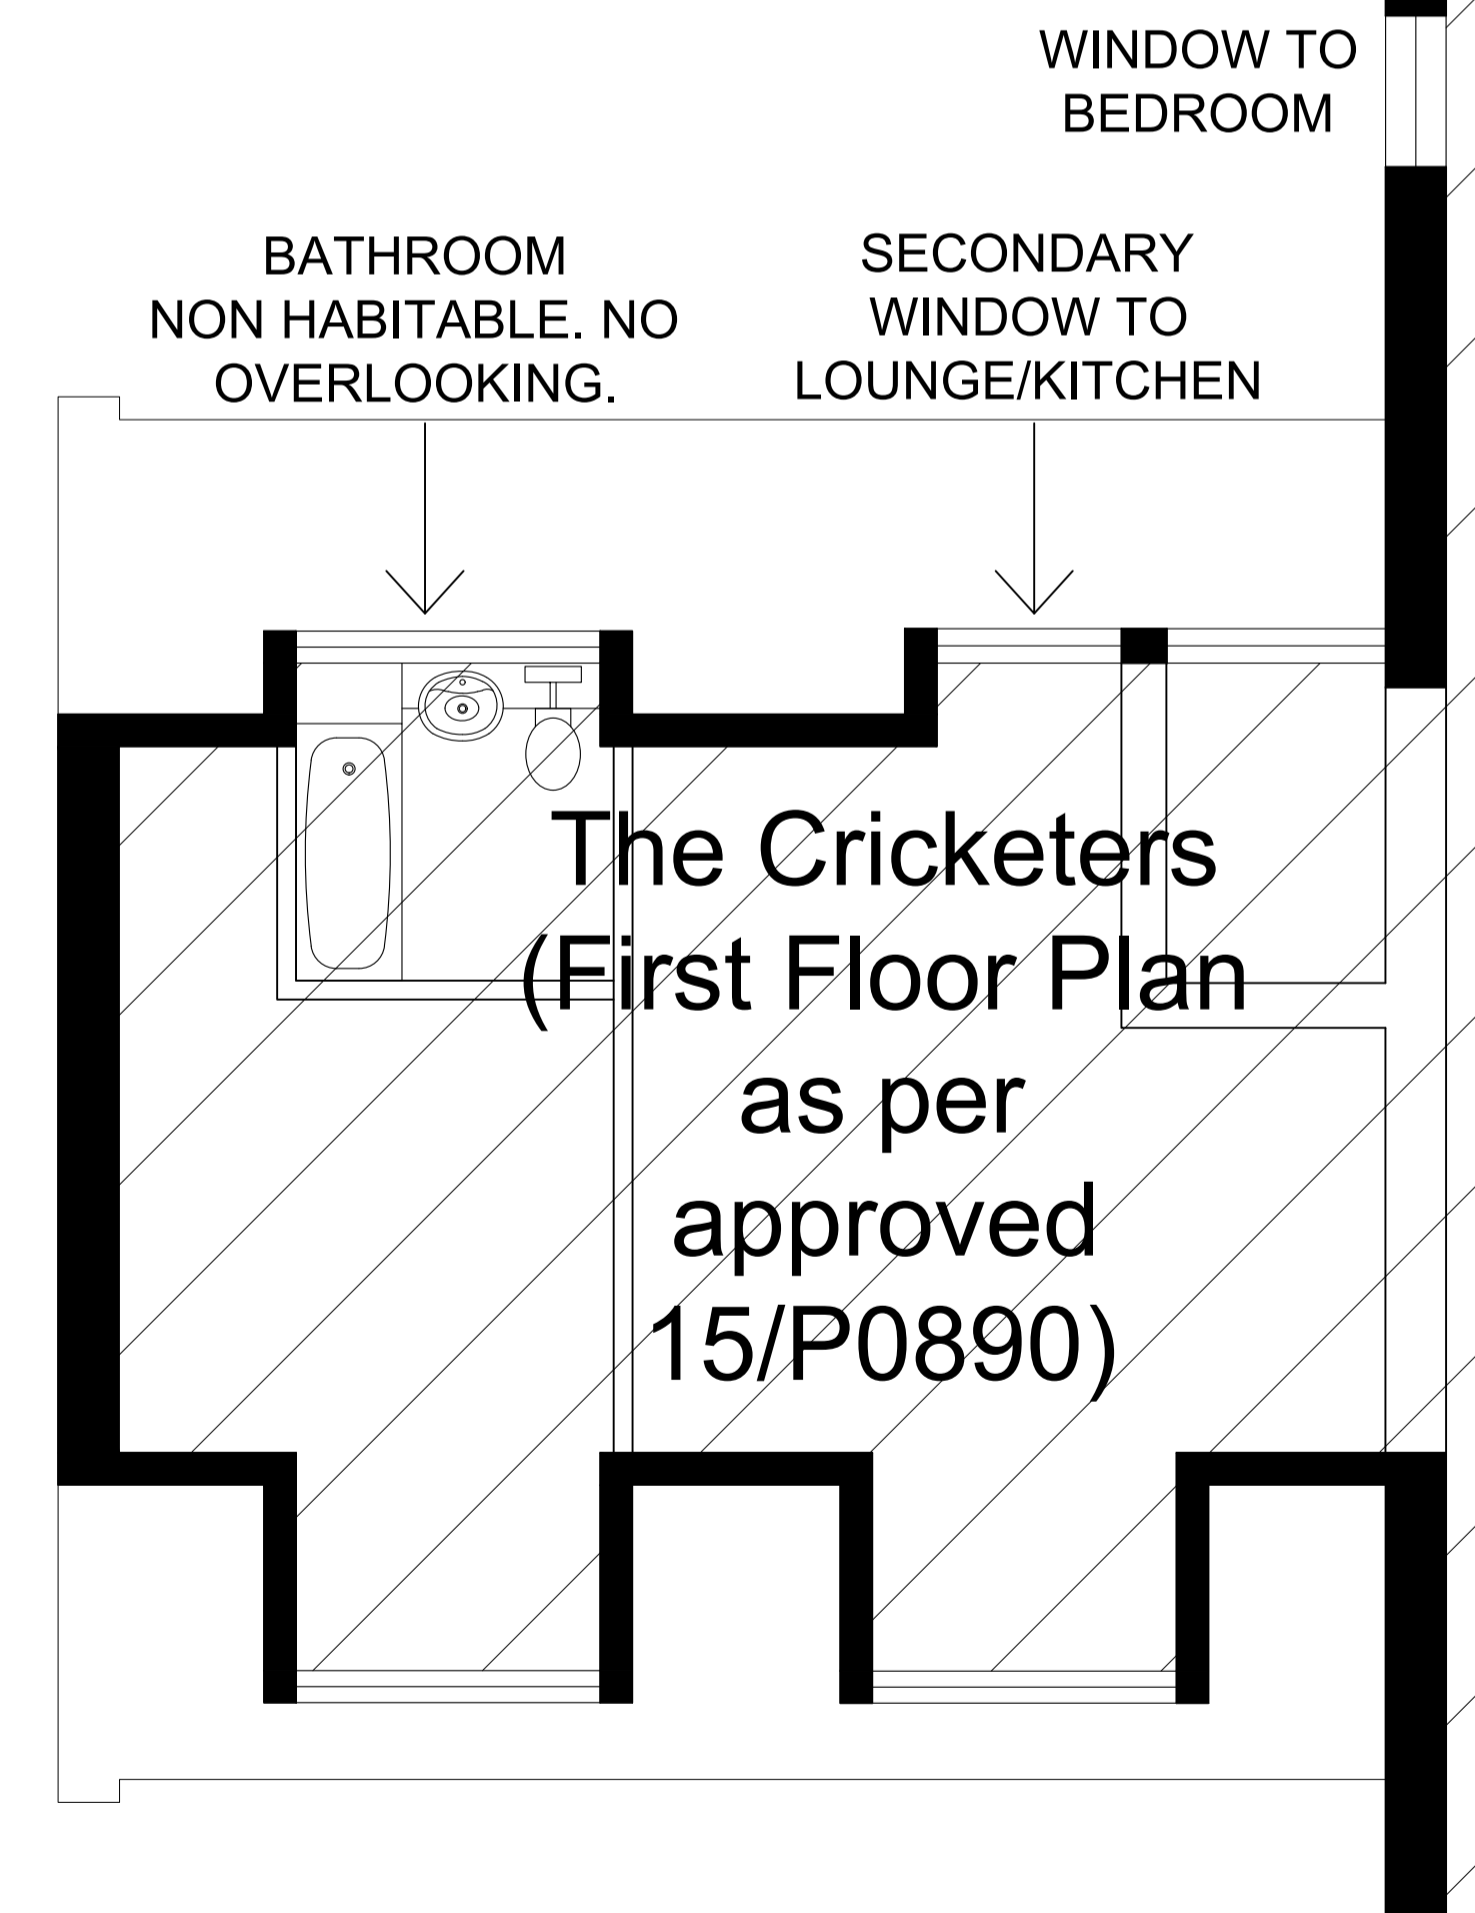
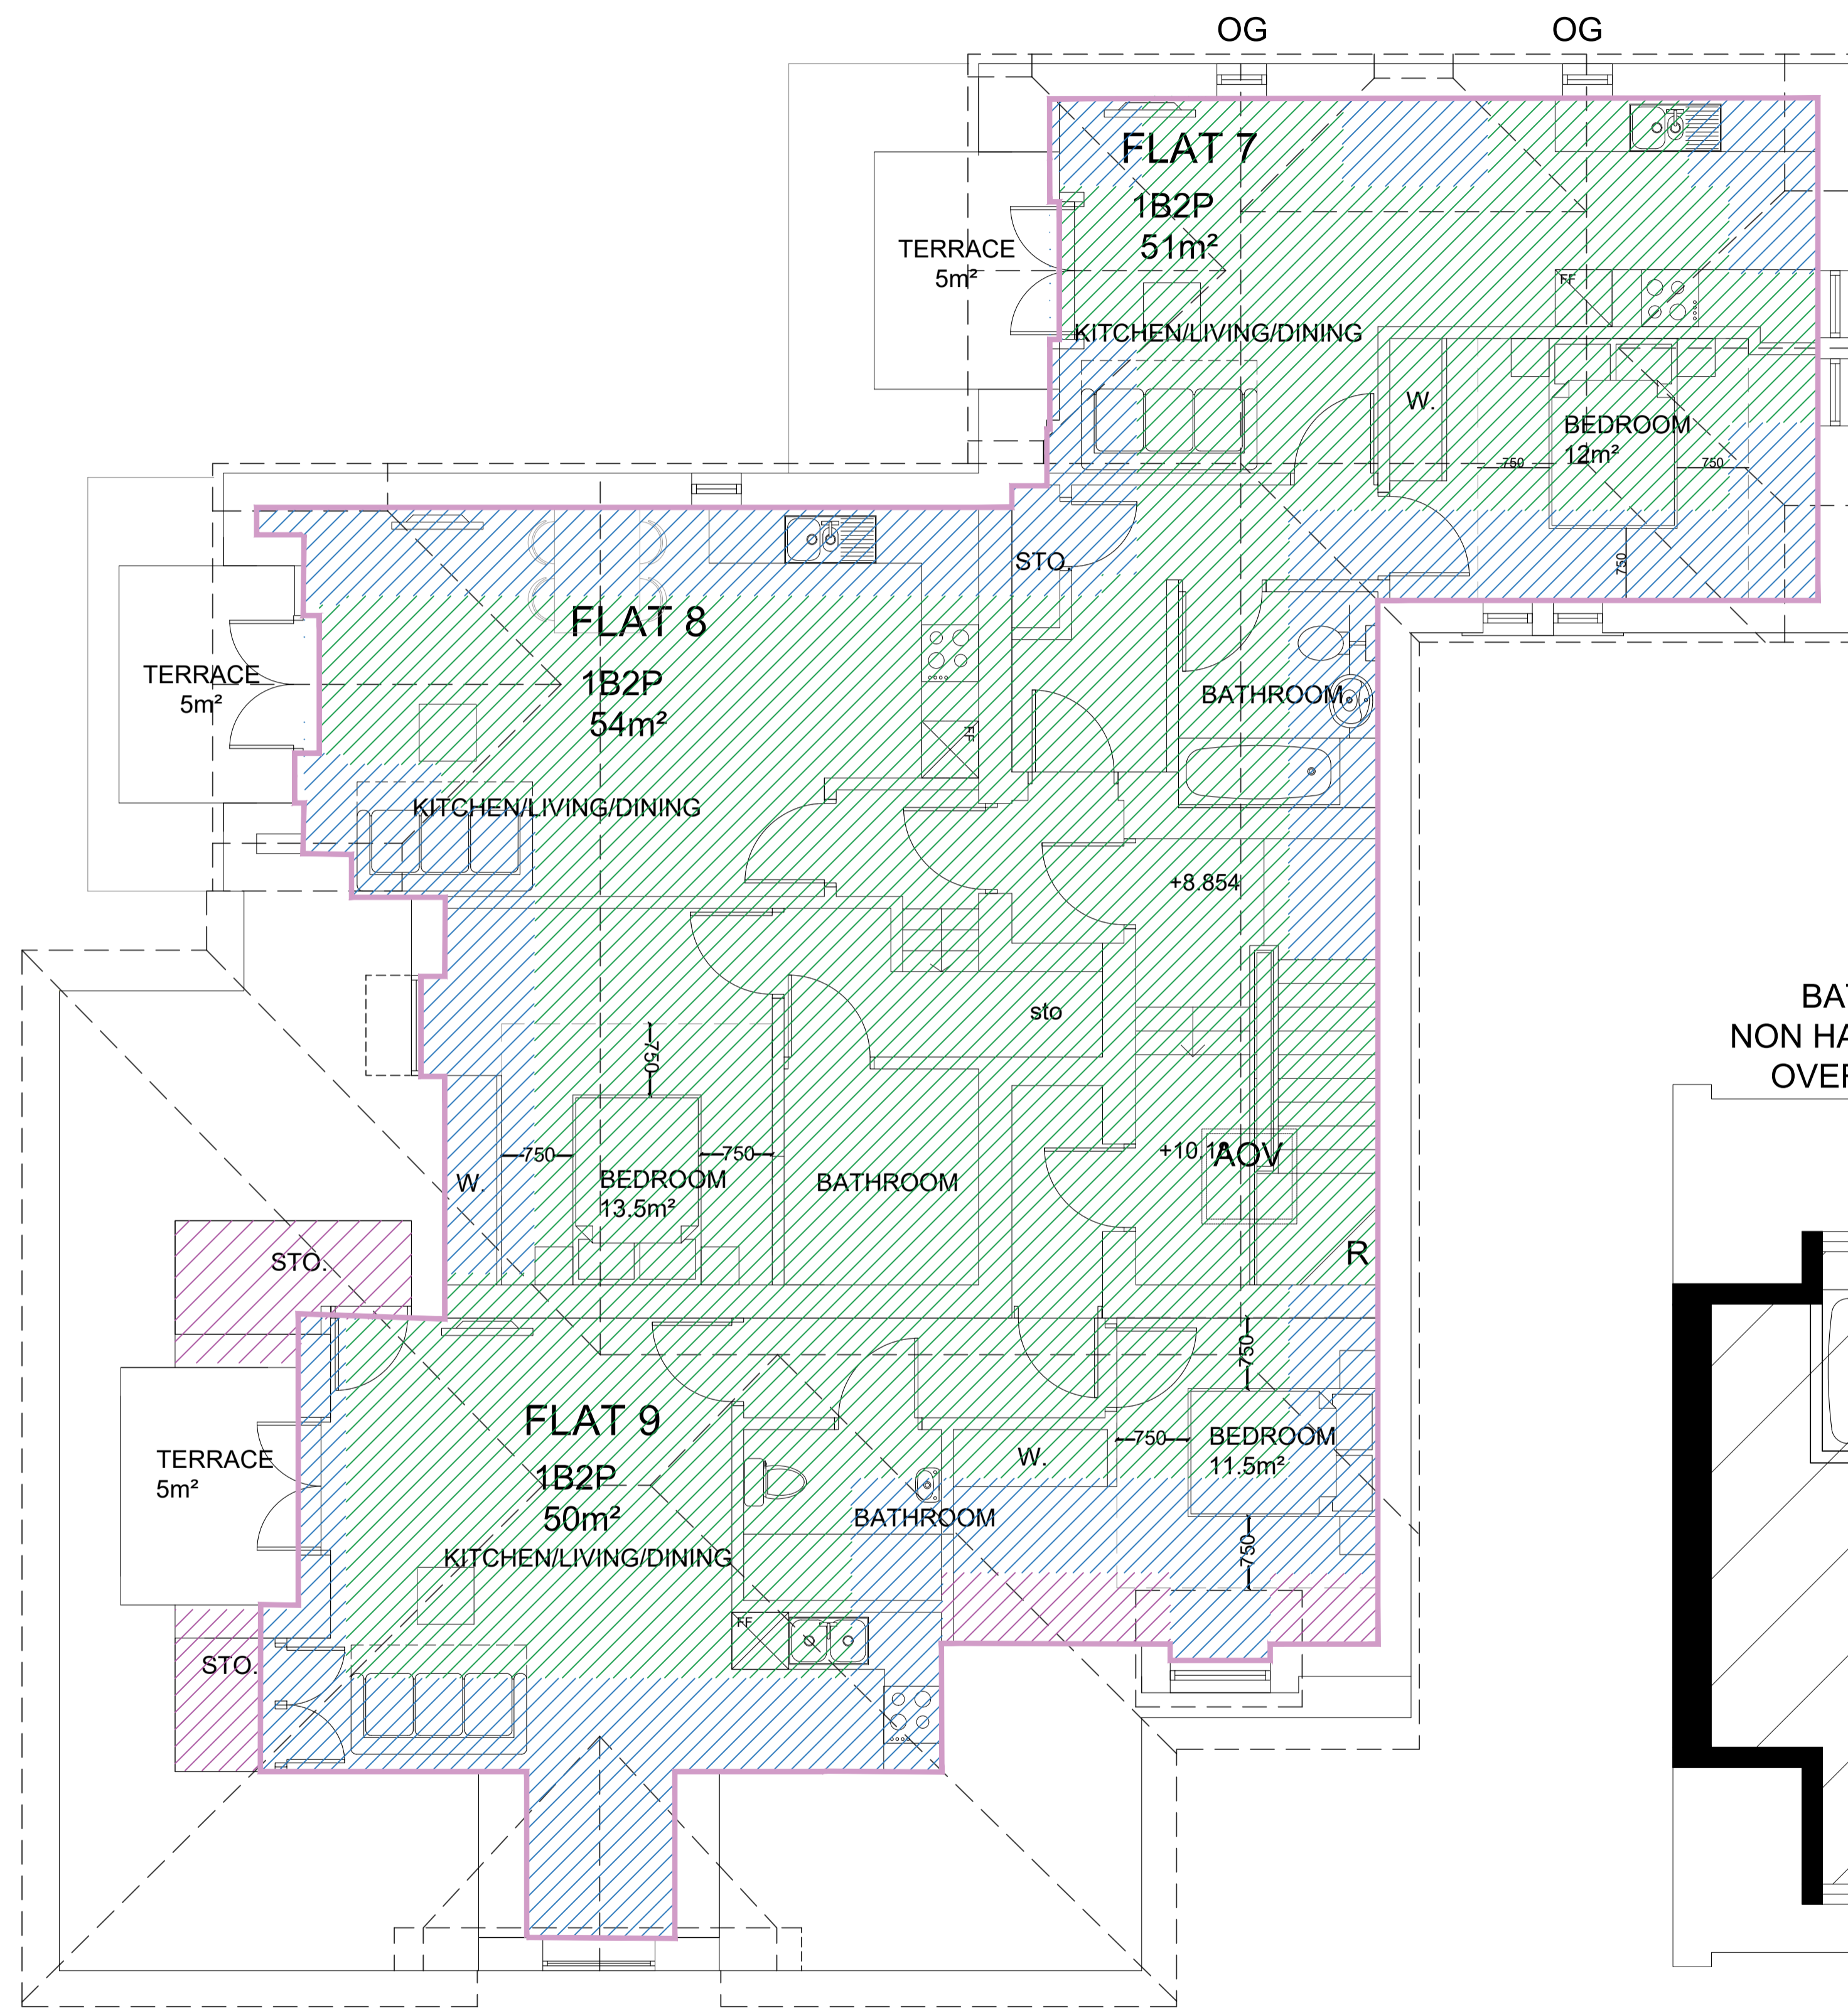


Height Zones

-  0 - 1.5m
-  1.5 - 2.4m
-  2.4m +

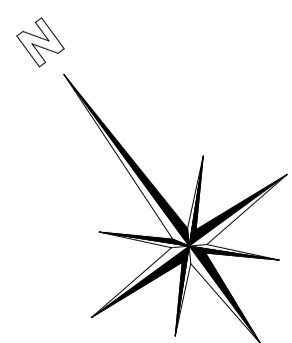

Third floor plan highlighting height zones
Scale: 1:50

 

REVISIONS			DO NOT SCALE
REV	DATE	NOTES	INITIAL
A	May 2021	Part internal layout added to the 'Cricketers'.	KR

STATUS **Planning**

Notes

Howard Fairbairn:MHK
chartered architects

Howard Fairbairn Project Services Ltd
Lambourn House, Redlands
Coulston
Surrey
CR5 2HT



Telephone
020 8665 5252

Website
hfmhk.com

Email
croydon@hfmhk.com

Client	Parkside Property
Project	Mitcham Fire Station 30 Lower Green West, Mitcham
Title	Second floor (height zones)
Drawn by	KR
Checked by	
Scale	1:50@A1
Date	May 2021
CAD Ref:	6724

Dwg N° 6724-PL-308 Rev A

This page is intentionally left blank