



1 Site Plan  
Scale: 1:300

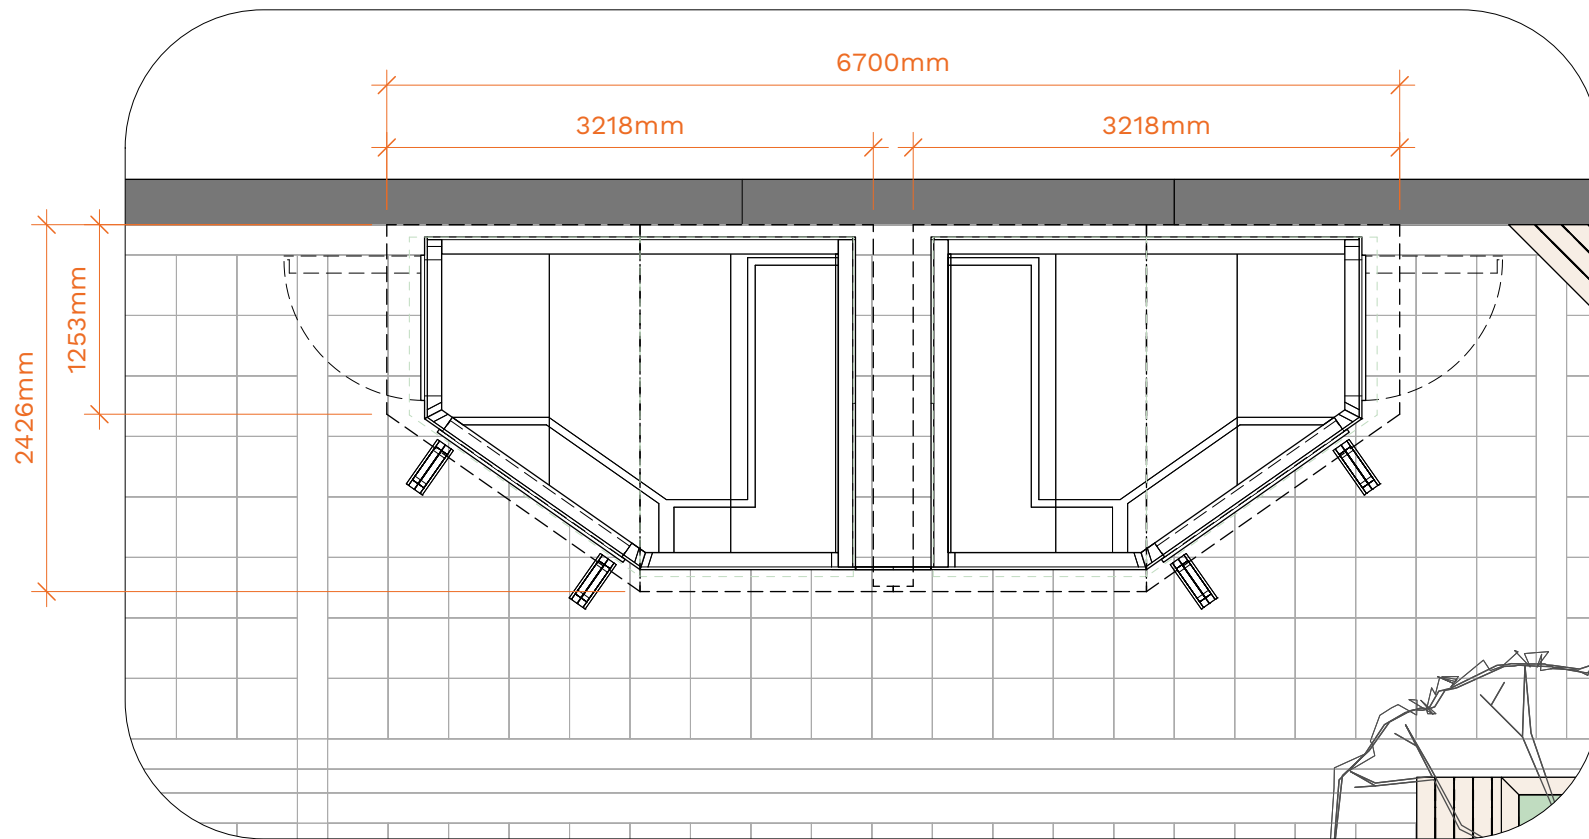

2 Detail A - Showing Kiosk in Plan  
Scale: 1:50

 

Quantity: **L**

**NOT APPROVED**

CONSTRUCTION: /

FINISH: /

Rev Notes:

Drawing Title: **Plan Detail Section**

Job Number: **2534** Drawing Number: **01.1** Ref: [Red Box]

Project name: **Hartfield Walk**

Revision:

Client: **Love Wimbledon**

Scale: **As Shown @ A3**

Date: **8 Mar 2021**

Area: /

Drawn By: **Ryan**

**FIRECRACKER**  
WORKS

The Old Aircraft Hangar • Wimbledon West Goods Yard • Dundonald Road • London • SW19 3QJ  
T: +44 (0)20 7228 6111 • W: www.firecrackerworks.co.uk

This page is intentionally left blank