


**EXISTING BASEMENT FLOOR PLAN**

SCALE 1:100

0.0 1.0 2.0 3.0 4.0 5.0m

 

info@allen-architects.co.uk  
07845 244 546




Date: 10.05.2020 Scale: 1/100 @ A3 Revision: -

THIS DRAWING IS PREPARED SOLELY FOR DESIGN AND PLANNING SUBMISSION PURPOSES. IT IS NOT INTENDED OR SUITABLE FOR EITHER BUILDING REGULATIONS OR CONSTRUCTION PURPOSES AND SHOULD NOT BE USED FOR SUCH


No.38 Lyveden Road, London SW17 9DU

**015\_009**

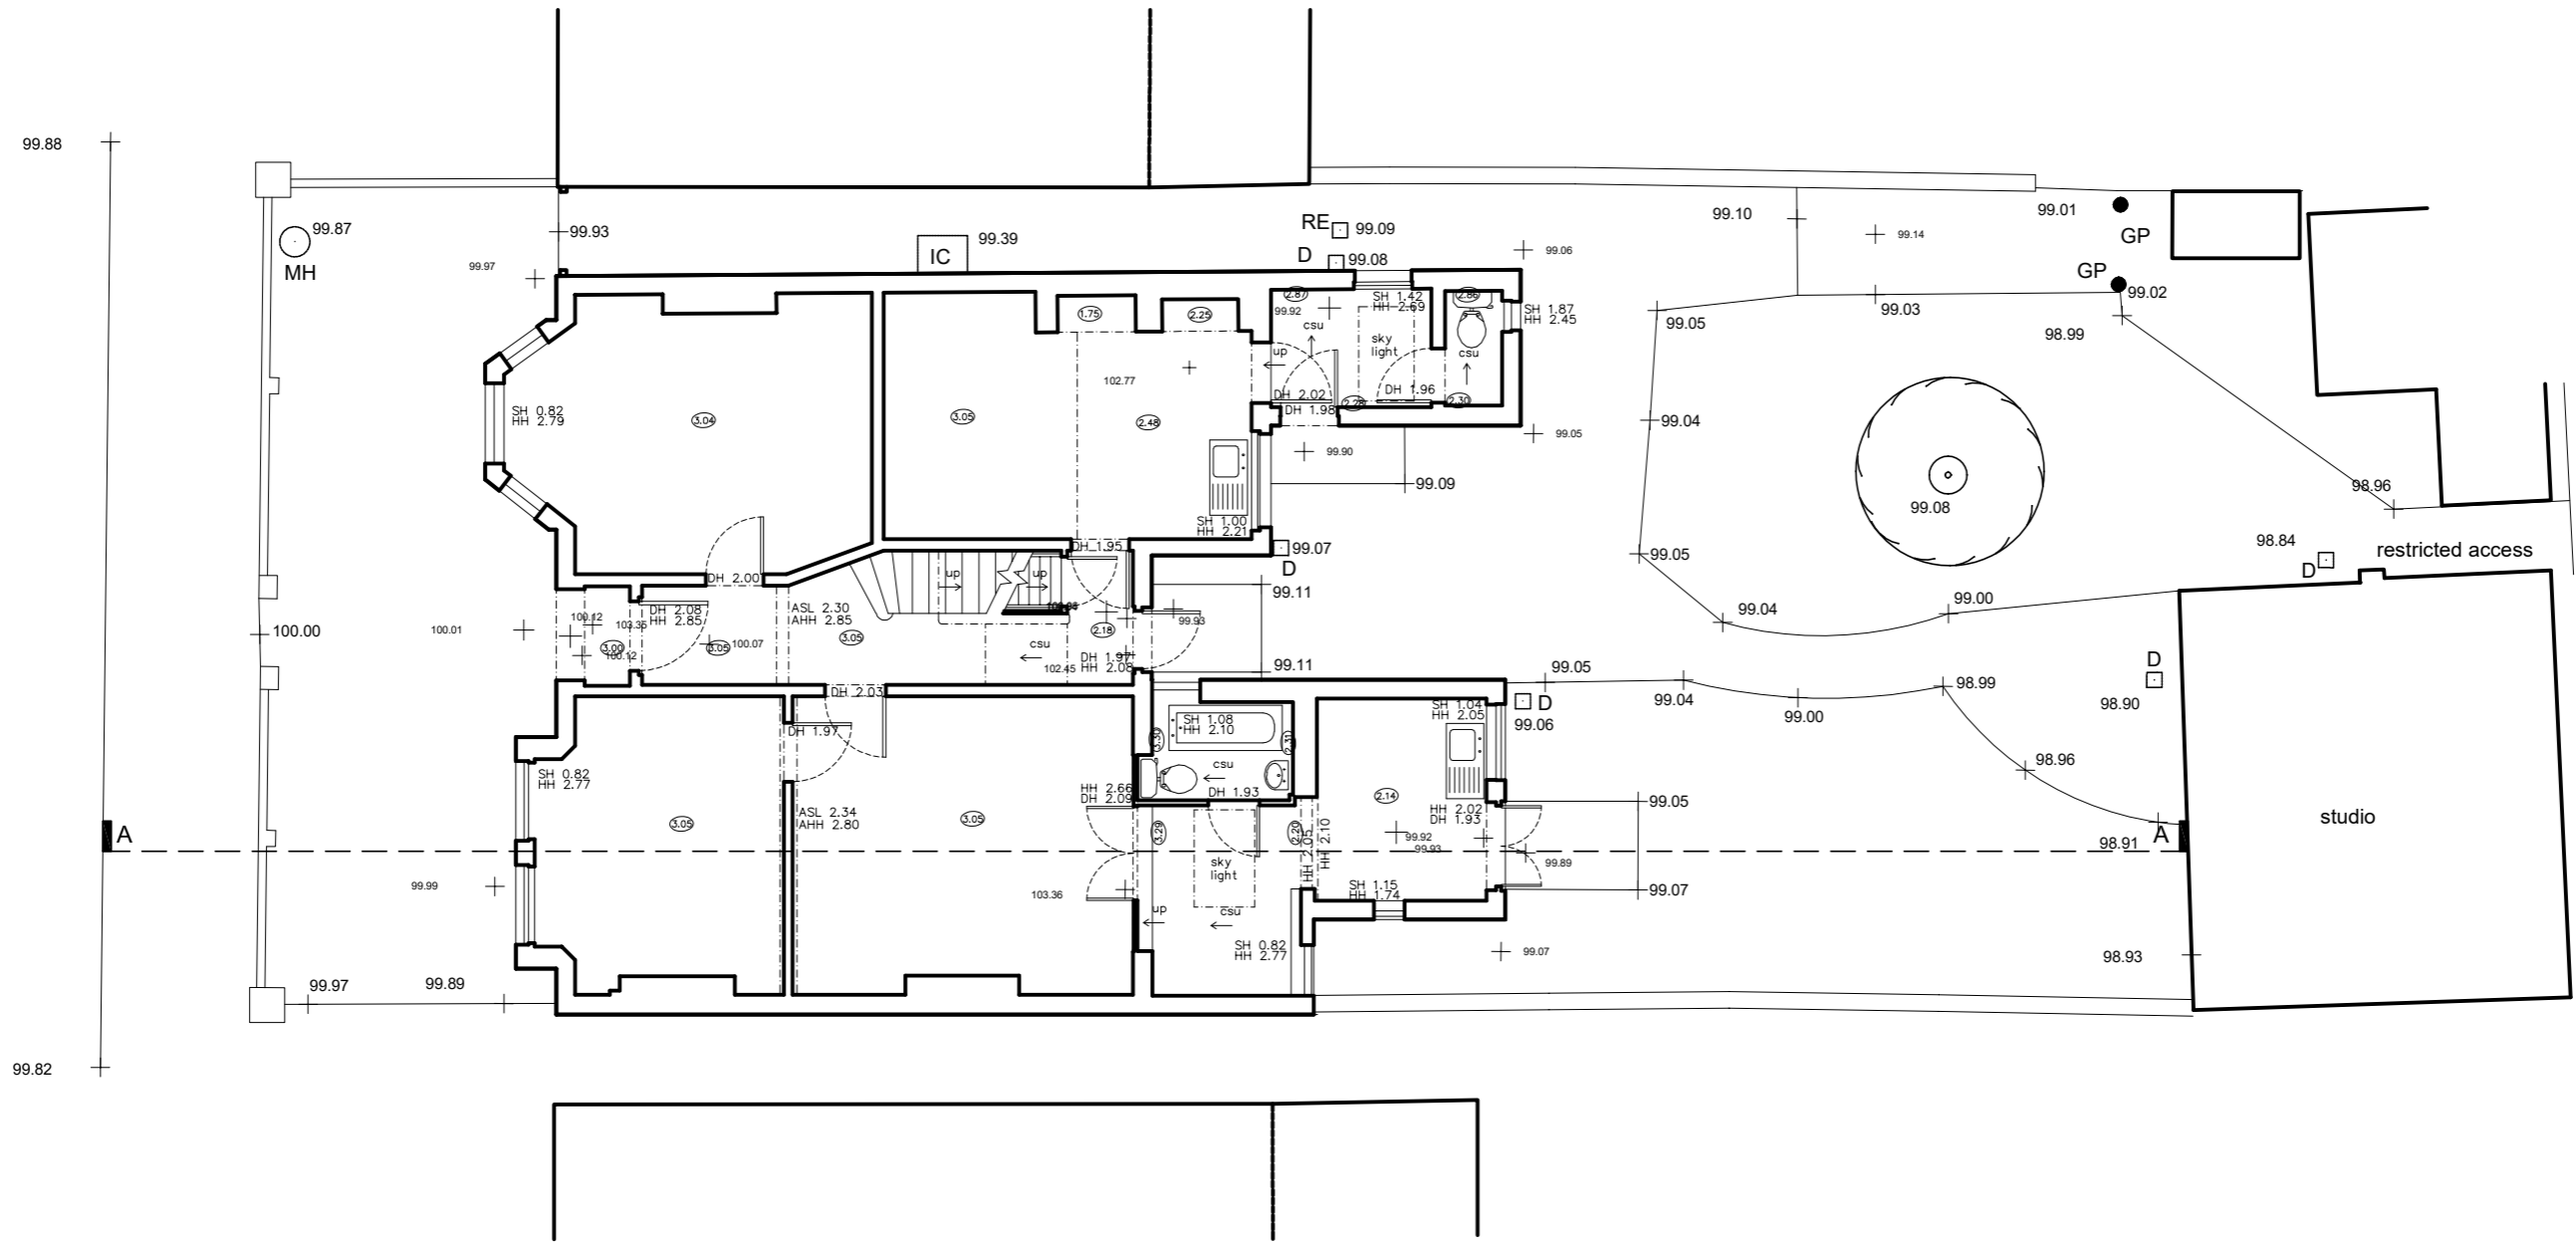

**EXISTING GROUND FLOOR PLAN**

SCALE 1:100

 

info@allen-architects.co.uk  
07845 244 546




Date: 10.05.2020 Scale: 1/100 @ A3 Revision: -

THIS DRAWING IS PREPARED SOLELY FOR DESIGN AND PLANNING SUBMISSION PURPOSES. IT IS NOT INTENDED OR SUITABLE FOR EITHER BUILDING REGULATIONS OR CONSTRUCTION PURPOSES AND SHOULD NOT BE USED FOR SUCH


No.38 Lyveden Road, London SW17 9DU

**015\_010**

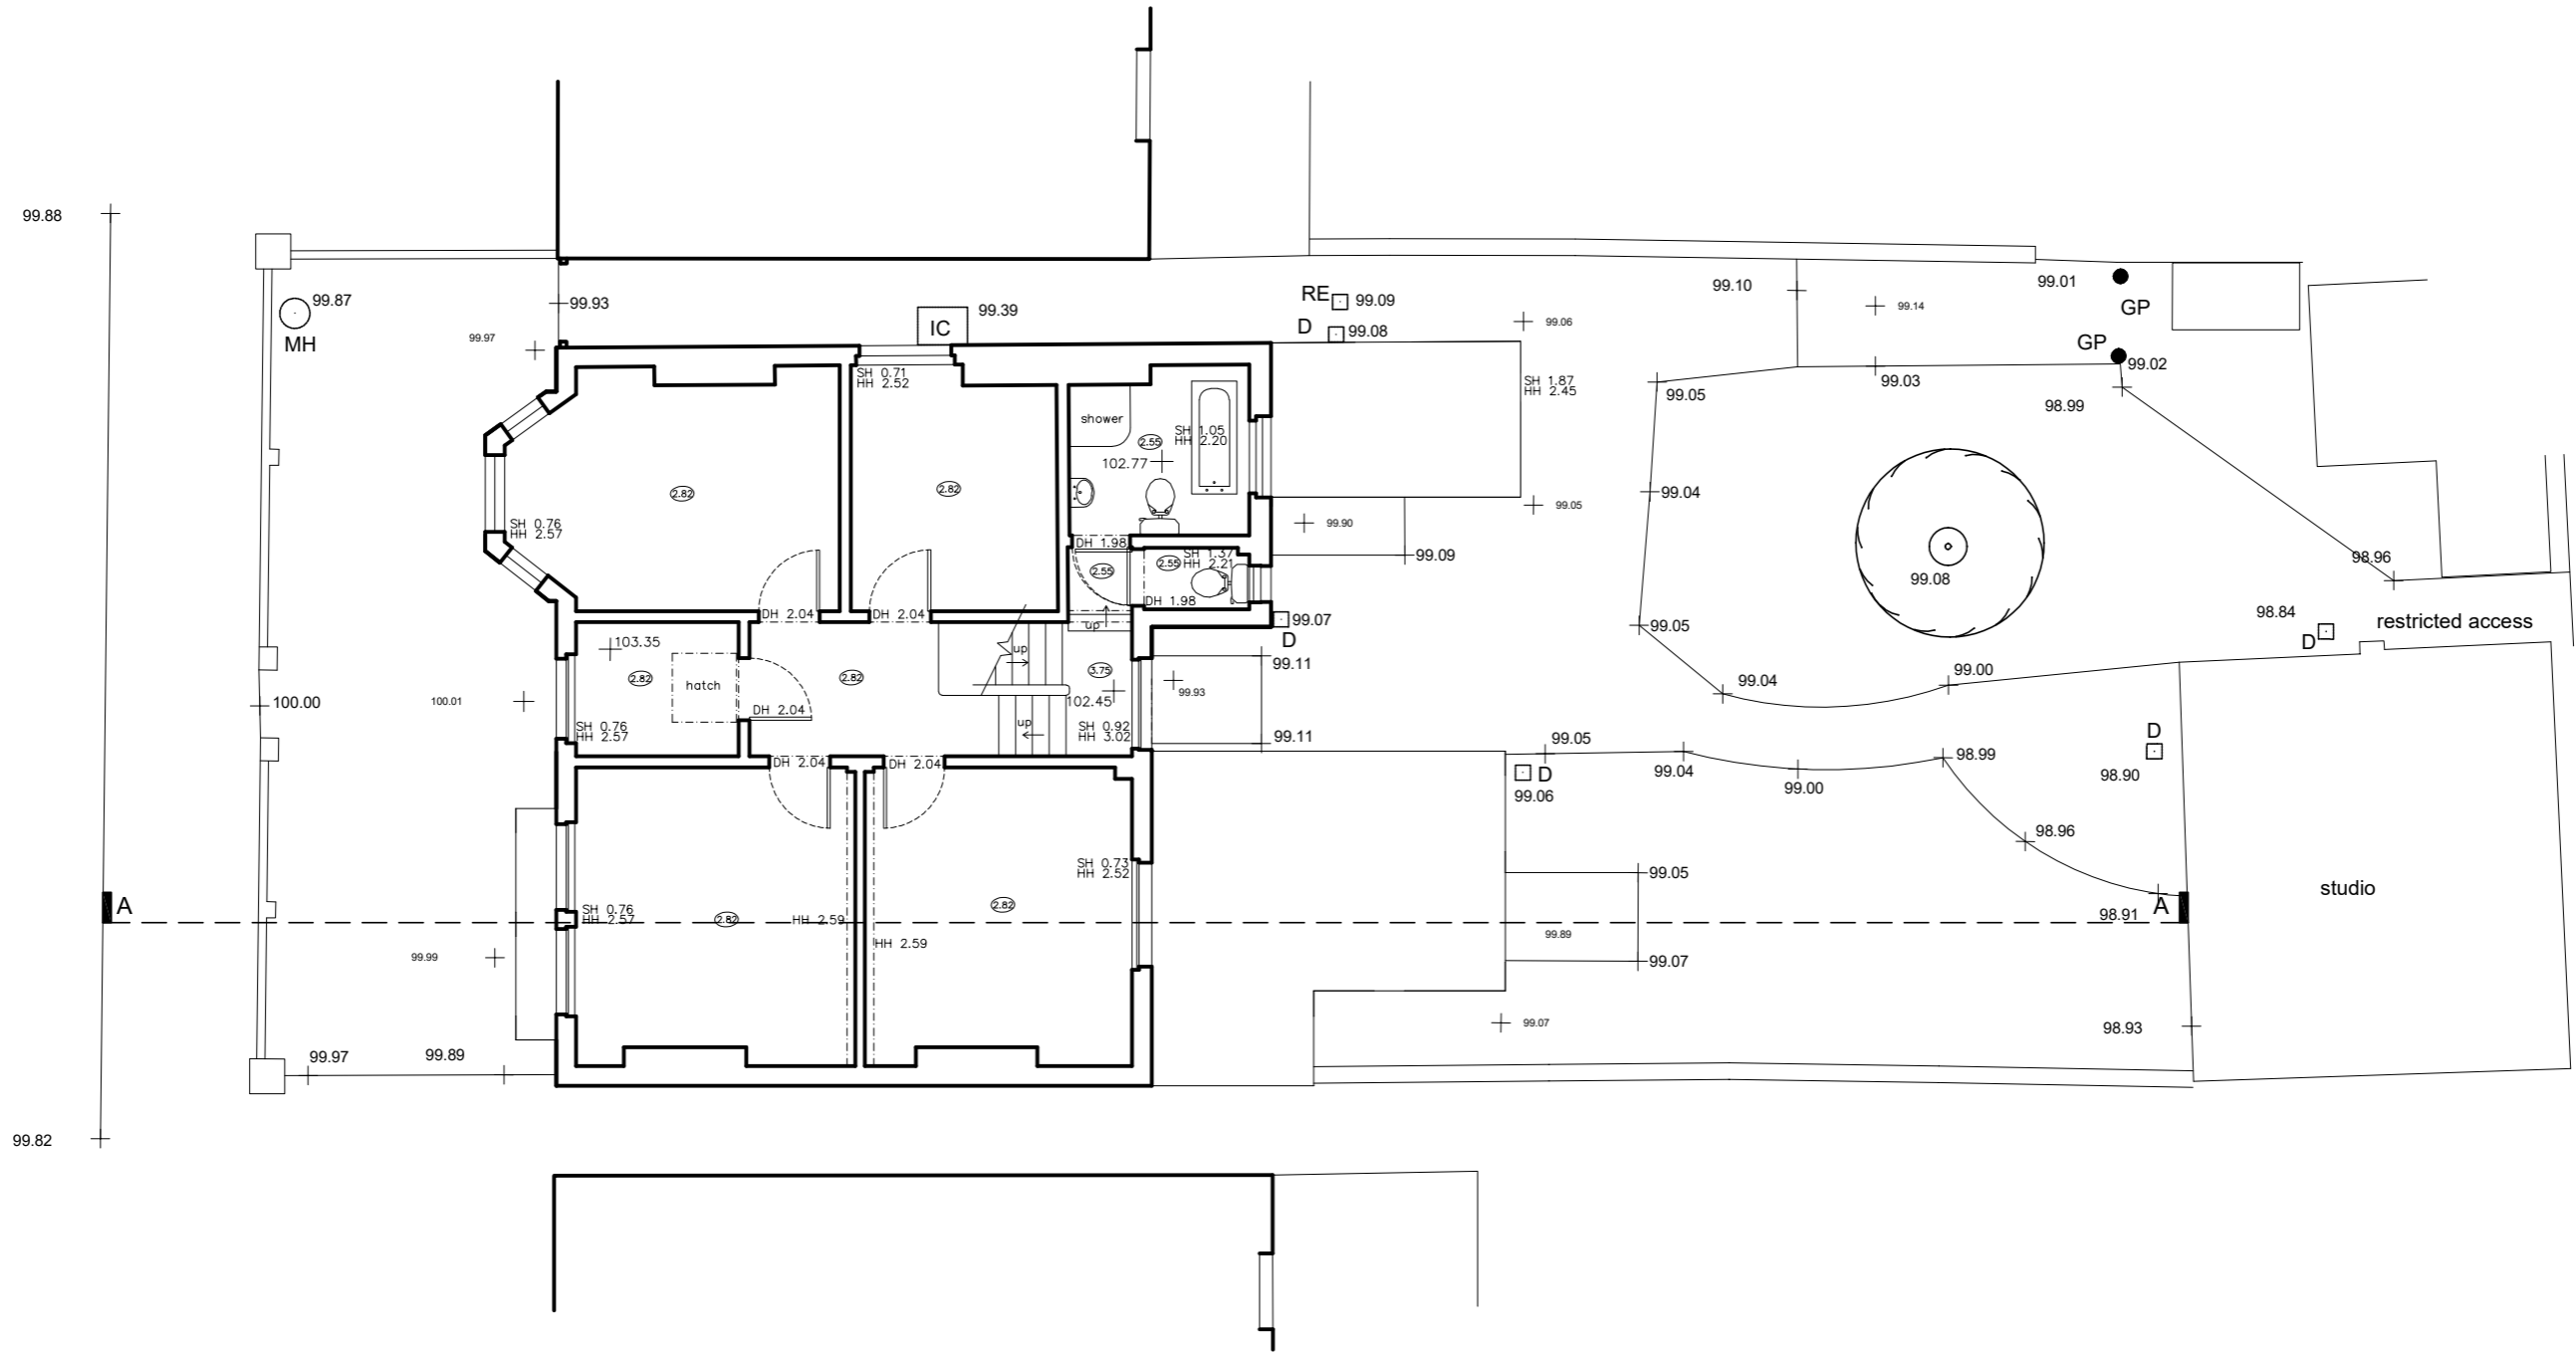

**EXISTING FIRST FLOOR PLAN**

SCALE 1:100

 

info@allen-architects.co.uk  
07845 244 546




Date: 10.05.2020 Scale: 1/100 @ A3 Revision: -

THIS DRAWING IS PREPARED SOLELY FOR DESIGN AND PLANNING SUBMISSION PURPOSES. IT IS NOT INTENDED OR SUITABLE FOR EITHER BUILDING REGULATIONS OR CONSTRUCTION PURPOSES AND SHOULD NOT BE USED FOR SUCH

No.38 Lyveden Road, London SW17 9DU

**015\_011**

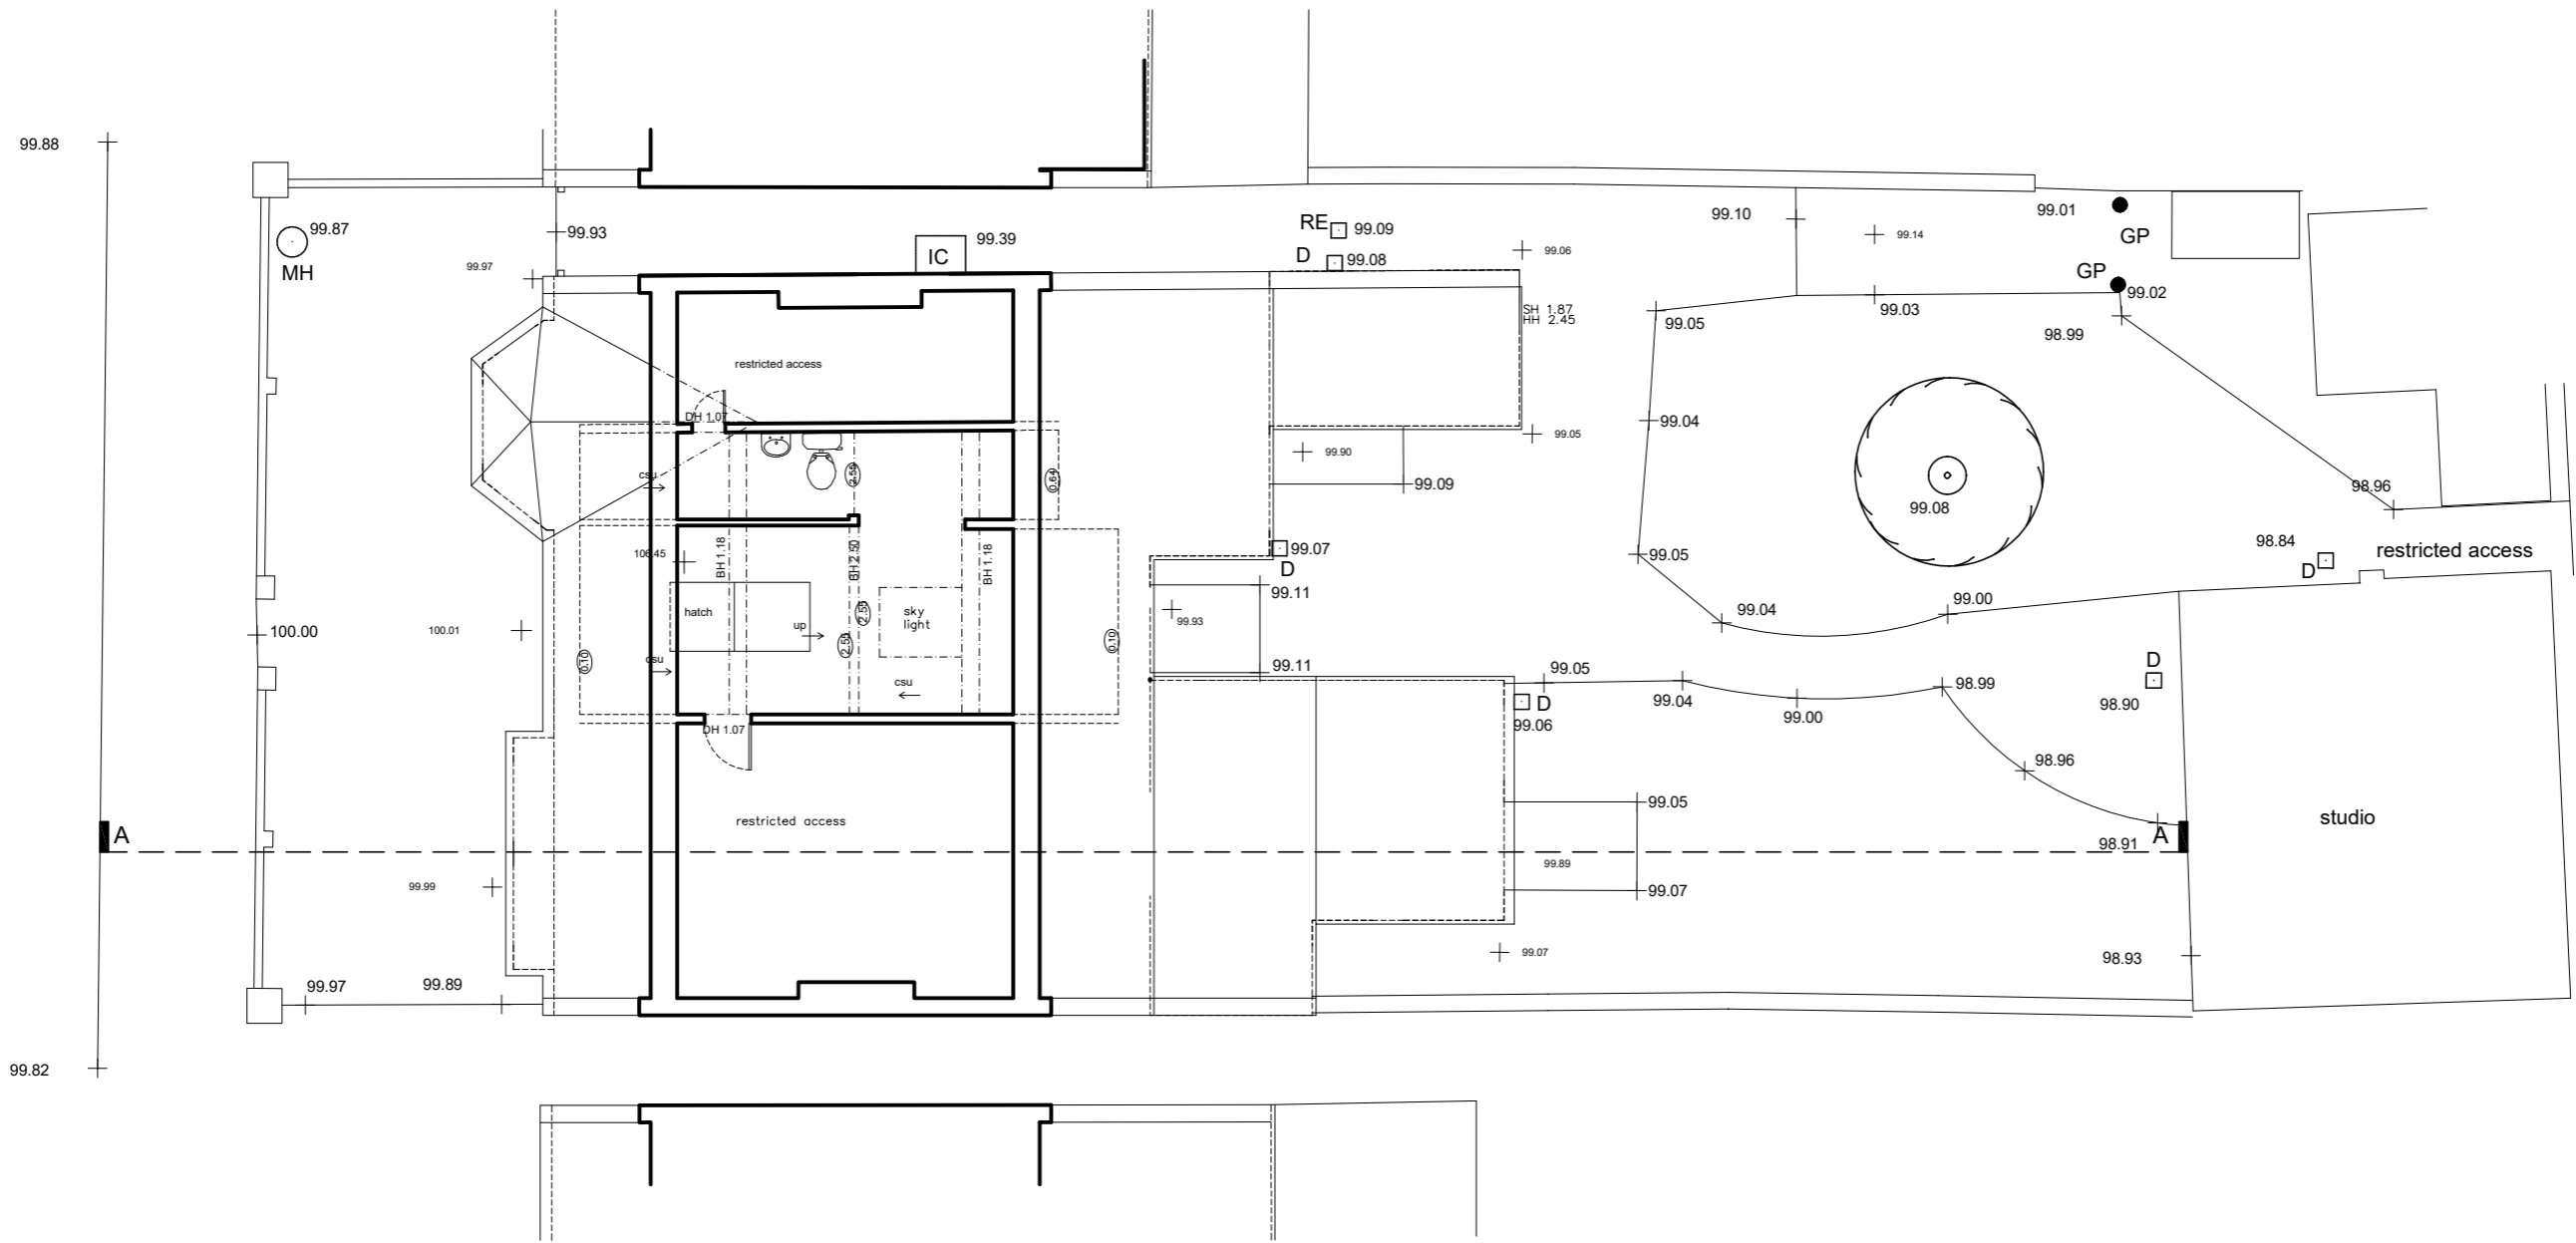

EXISTING LOFT FLOOR PLAN  
 SCALE 1:100  
 0.0 1.0 2.0 3.0 4.0 5.0m

THIS DRAWING IS PREPARED SOLELY FOR DESIGN AND PLANNING SUBMISSION PURPOSES. IT IS NOT INTENDED OR SUITABLE FOR EITHER BUILDING REGULATIONS OR CONSTRUCTION PURPOSES AND SHOULD NOT BE USED FOR SUCH


info@allen-architects.co.uk  
 07845 244 546



Date: 10.05.2020 Scale: 1/100 @ A3 Revision: -

No.38 Lyveden Road, London SW17 9DU

015\_012

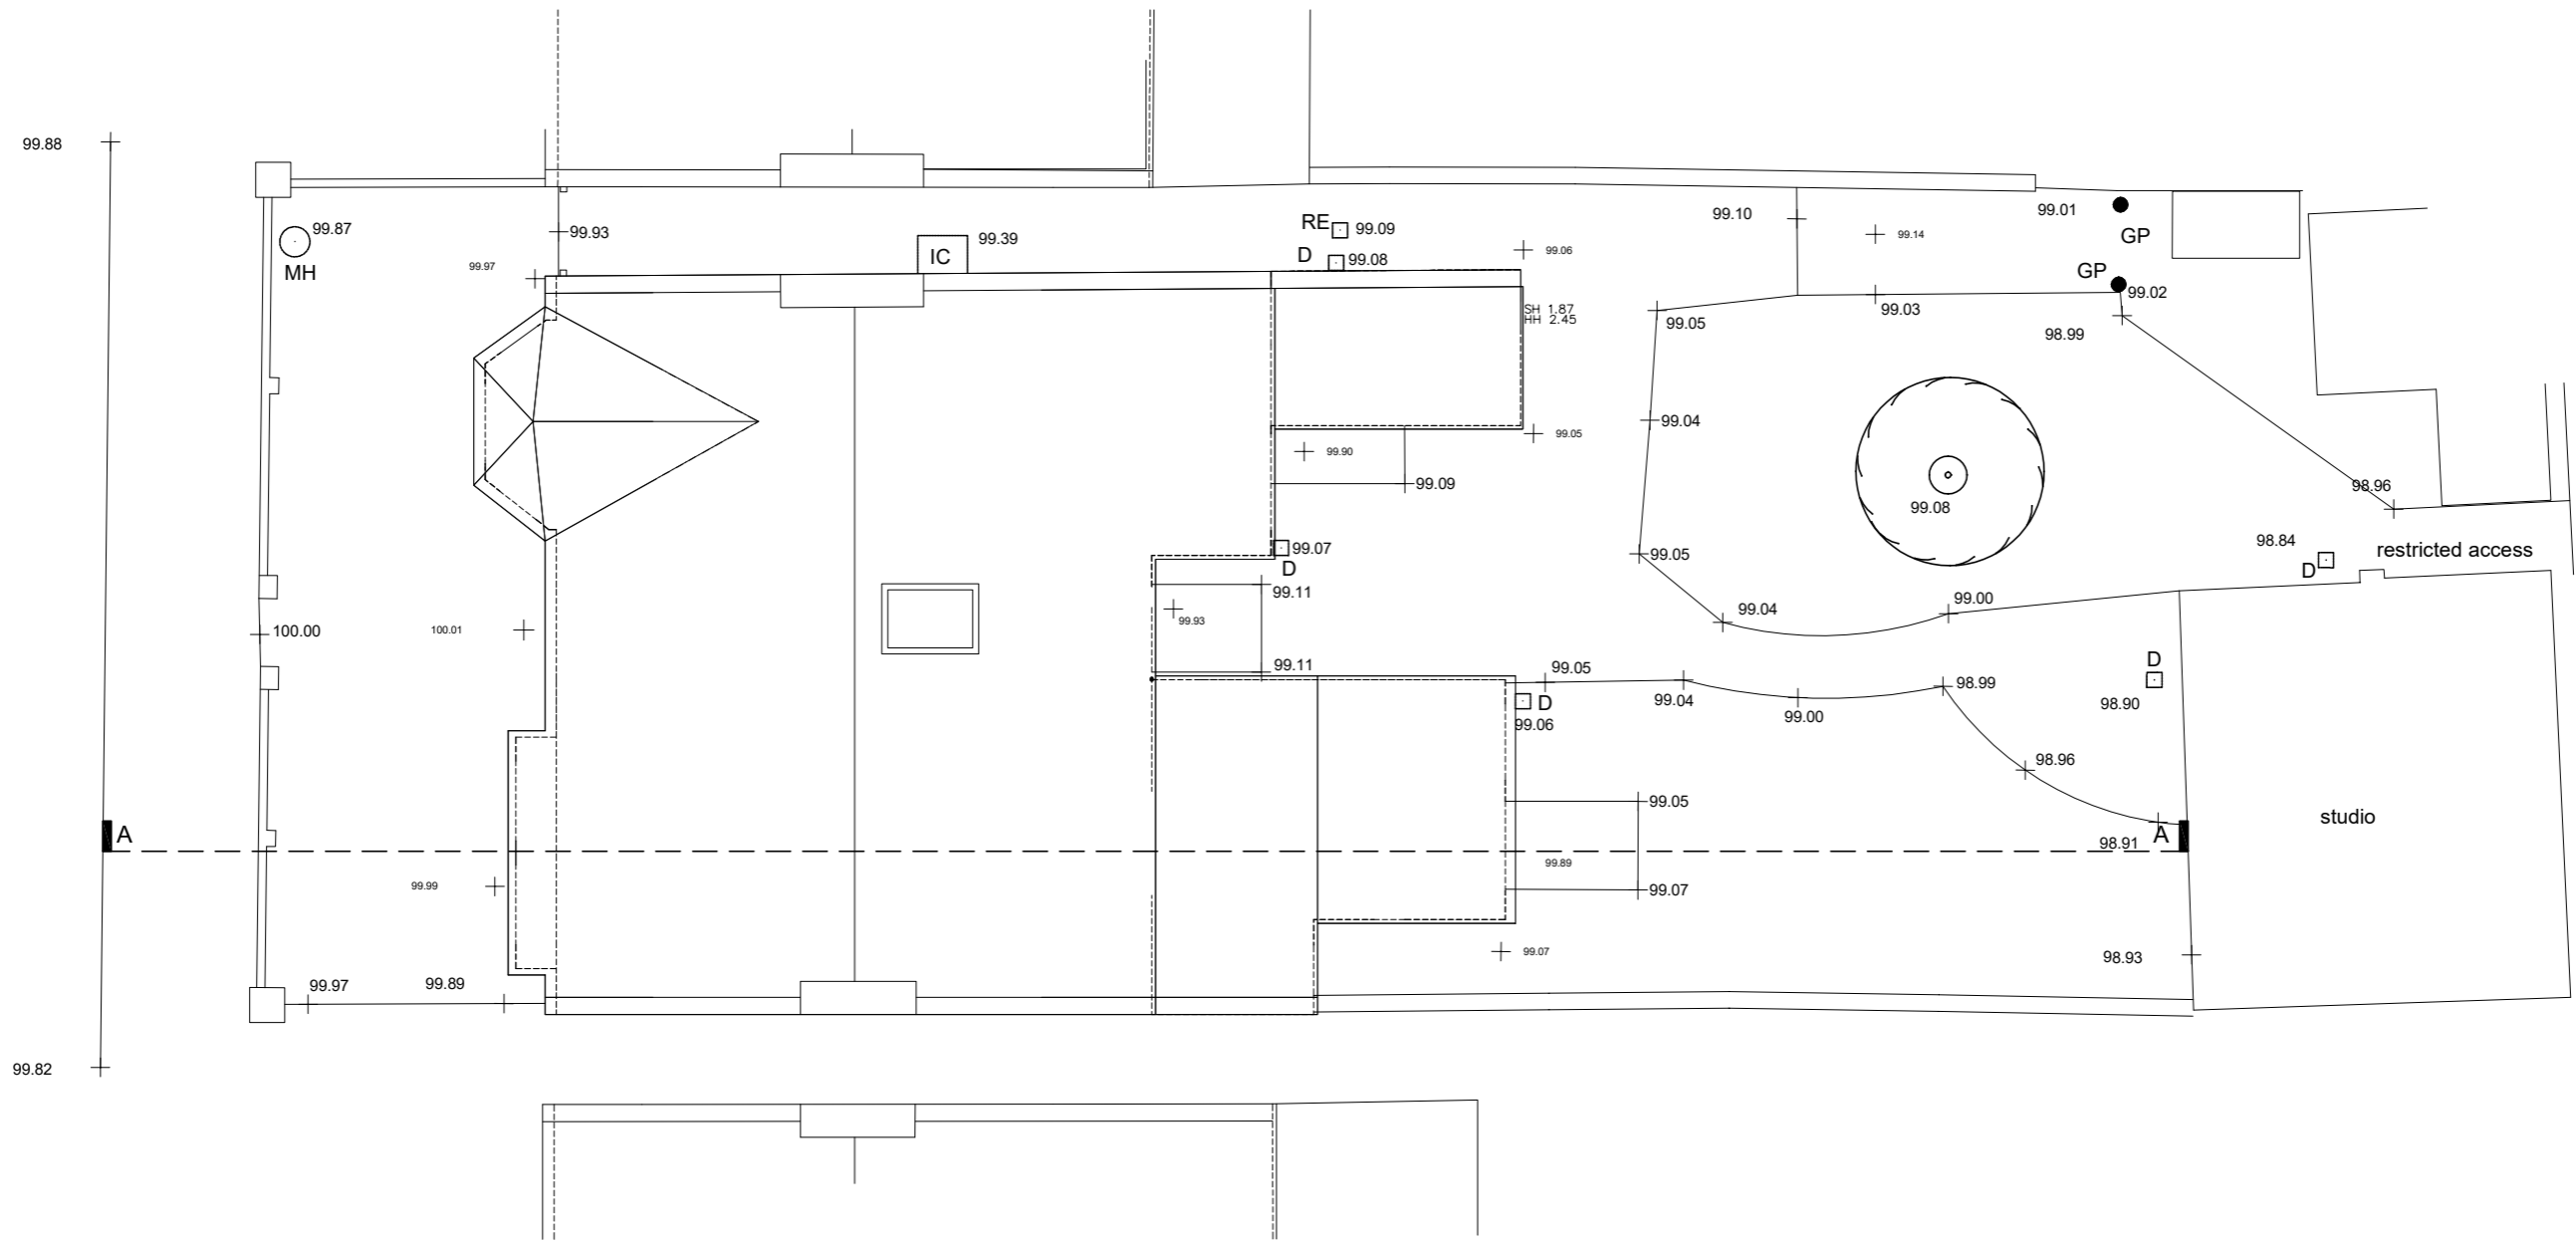

**EXISTING ROOF PLAN**

SCALE 1:100

0.0 1.0 2.0 3.0 4.0 5.0m

info@allen-architects.co.uk  
07845 244 546




Date: 10.05.2020 Scale: 1/100 @ A3 Revision: -

THIS DRAWING IS PREPARED SOLELY FOR DESIGN AND PLANNING SUBMISSION PURPOSES. IT IS NOT INTENDED OR SUITABLE FOR EITHER BUILDING REGULATIONS OR CONSTRUCTION PURPOSES AND SHOULD NOT BE USED FOR SUCH

No.38 Lyveden Road, London SW17 9DU

**015\_013**

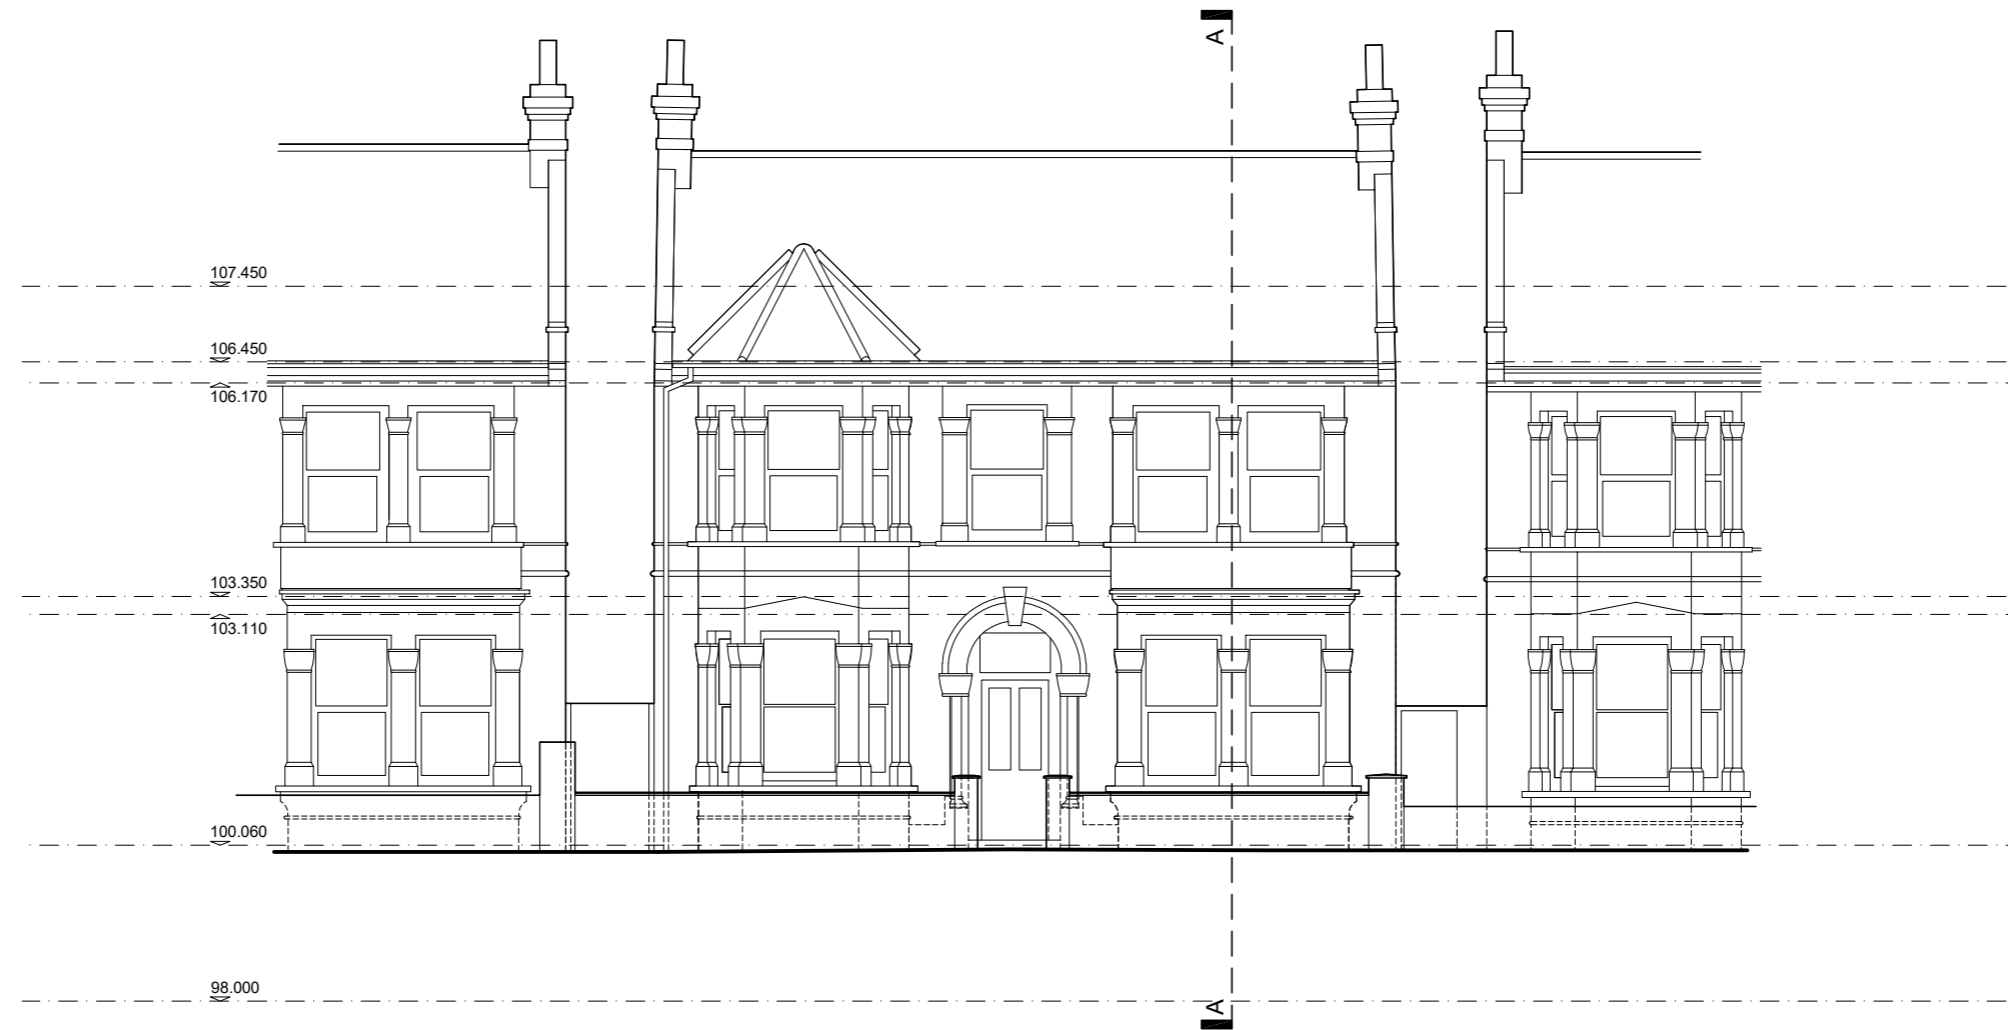

**EXISTING FRONT ELEVATION**

SCALE 1:100

0.0 1.0 2.0 3.0 4.0 5.0m

info@allen-architects.co.uk  
07845 244 546




Date: 10.05.2020 Scale: 1/100 @ A3 Revision: -

THIS DRAWING IS PREPARED SOLELY FOR DESIGN AND PLANNING SUBMISSION PURPOSES. IT IS NOT INTENDED OR SUITABLE FOR EITHER BUILDING REGULATIONS OR CONSTRUCTION PURPOSES AND SHOULD NOT BE USED FOR SUCH

No.38 Lyveden Road, London SW17 9DU

**015\_020**

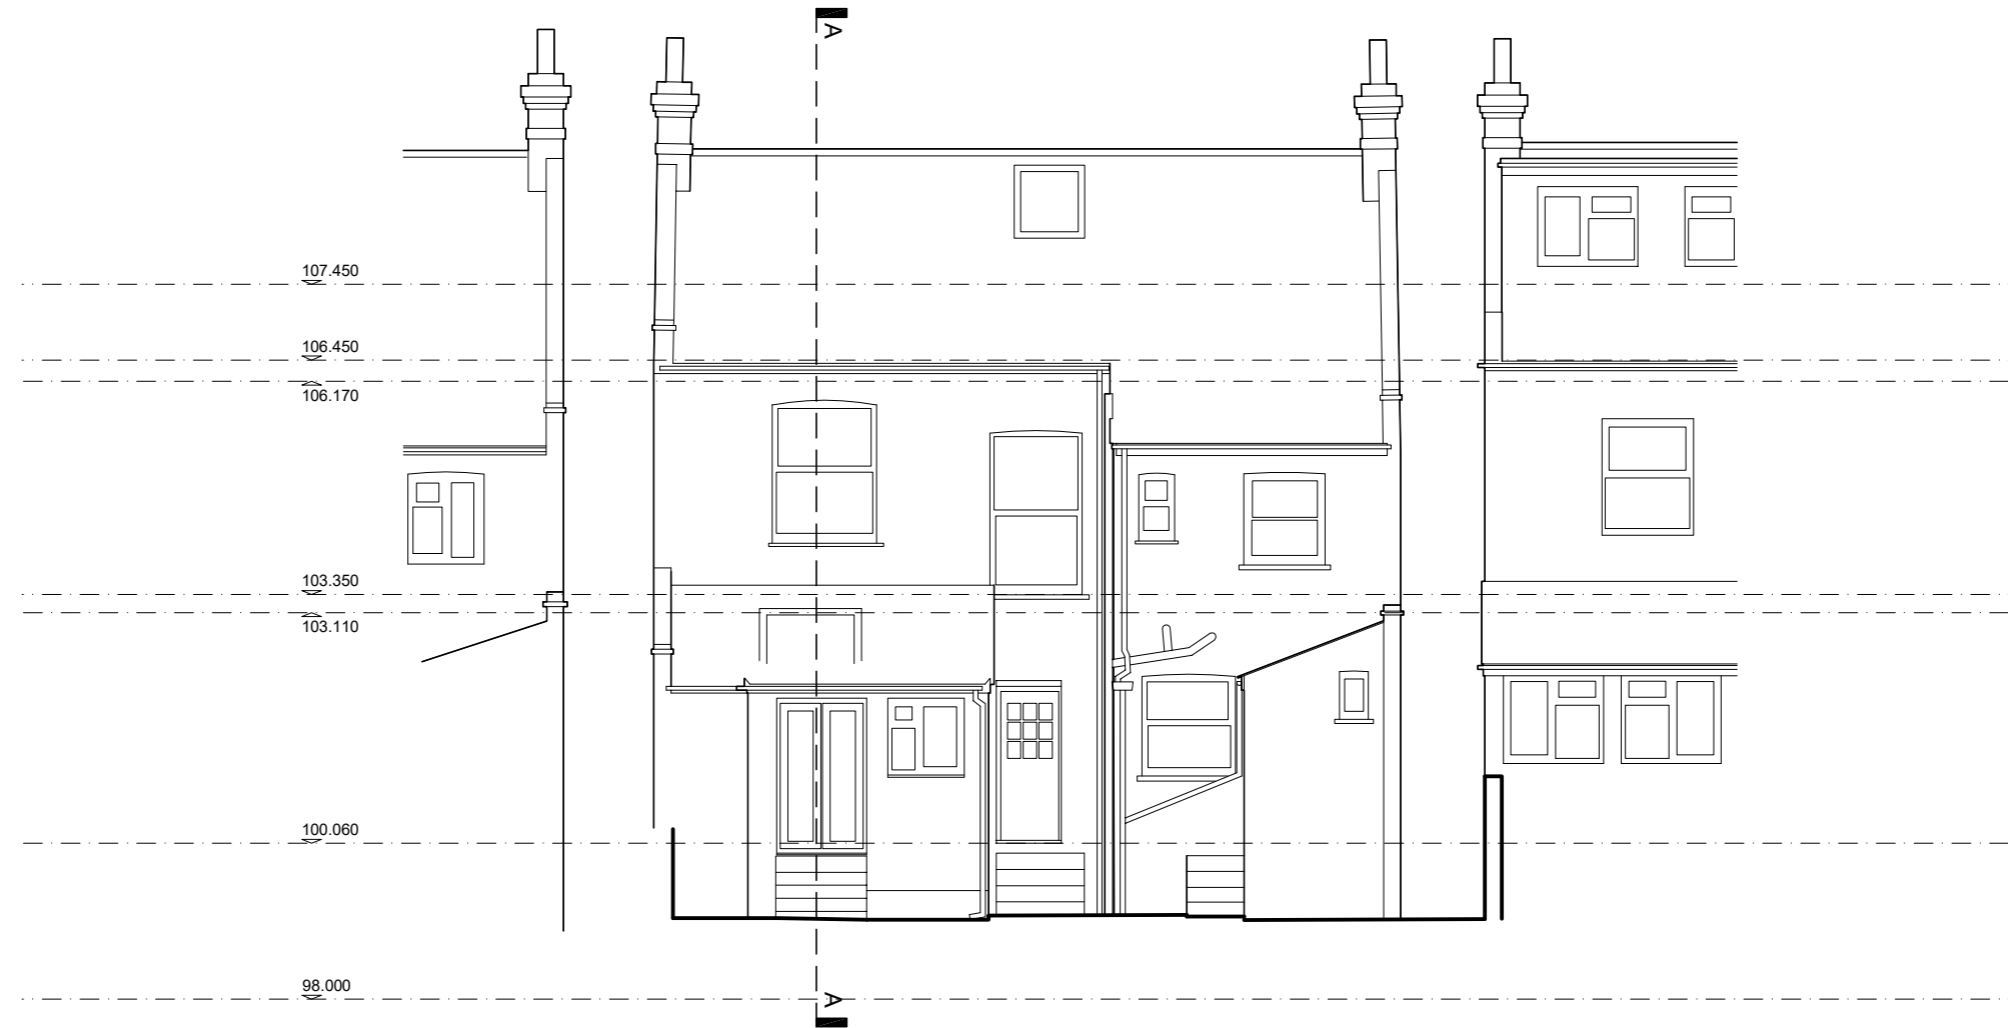

**EXISTING REAR ELEVATION**

SCALE 1:100

0.0 1.0 2.0 3.0 4.0 5.0m



info@allen-architects.co.uk  
07845 244 546




Date: 10.05.2020 Scale: 1/100 @ A3 Revision: -

THIS DRAWING IS PREPARED SOLELY FOR DESIGN AND PLANNING SUBMISSION PURPOSES. IT IS NOT INTENDED OR SUITABLE FOR EITHER BUILDING REGULATIONS OR CONSTRUCTION PURPOSES AND SHOULD NOT BE USED FOR SUCH

No.38 Lyveden Road, London SW17 9DU

**015\_021**

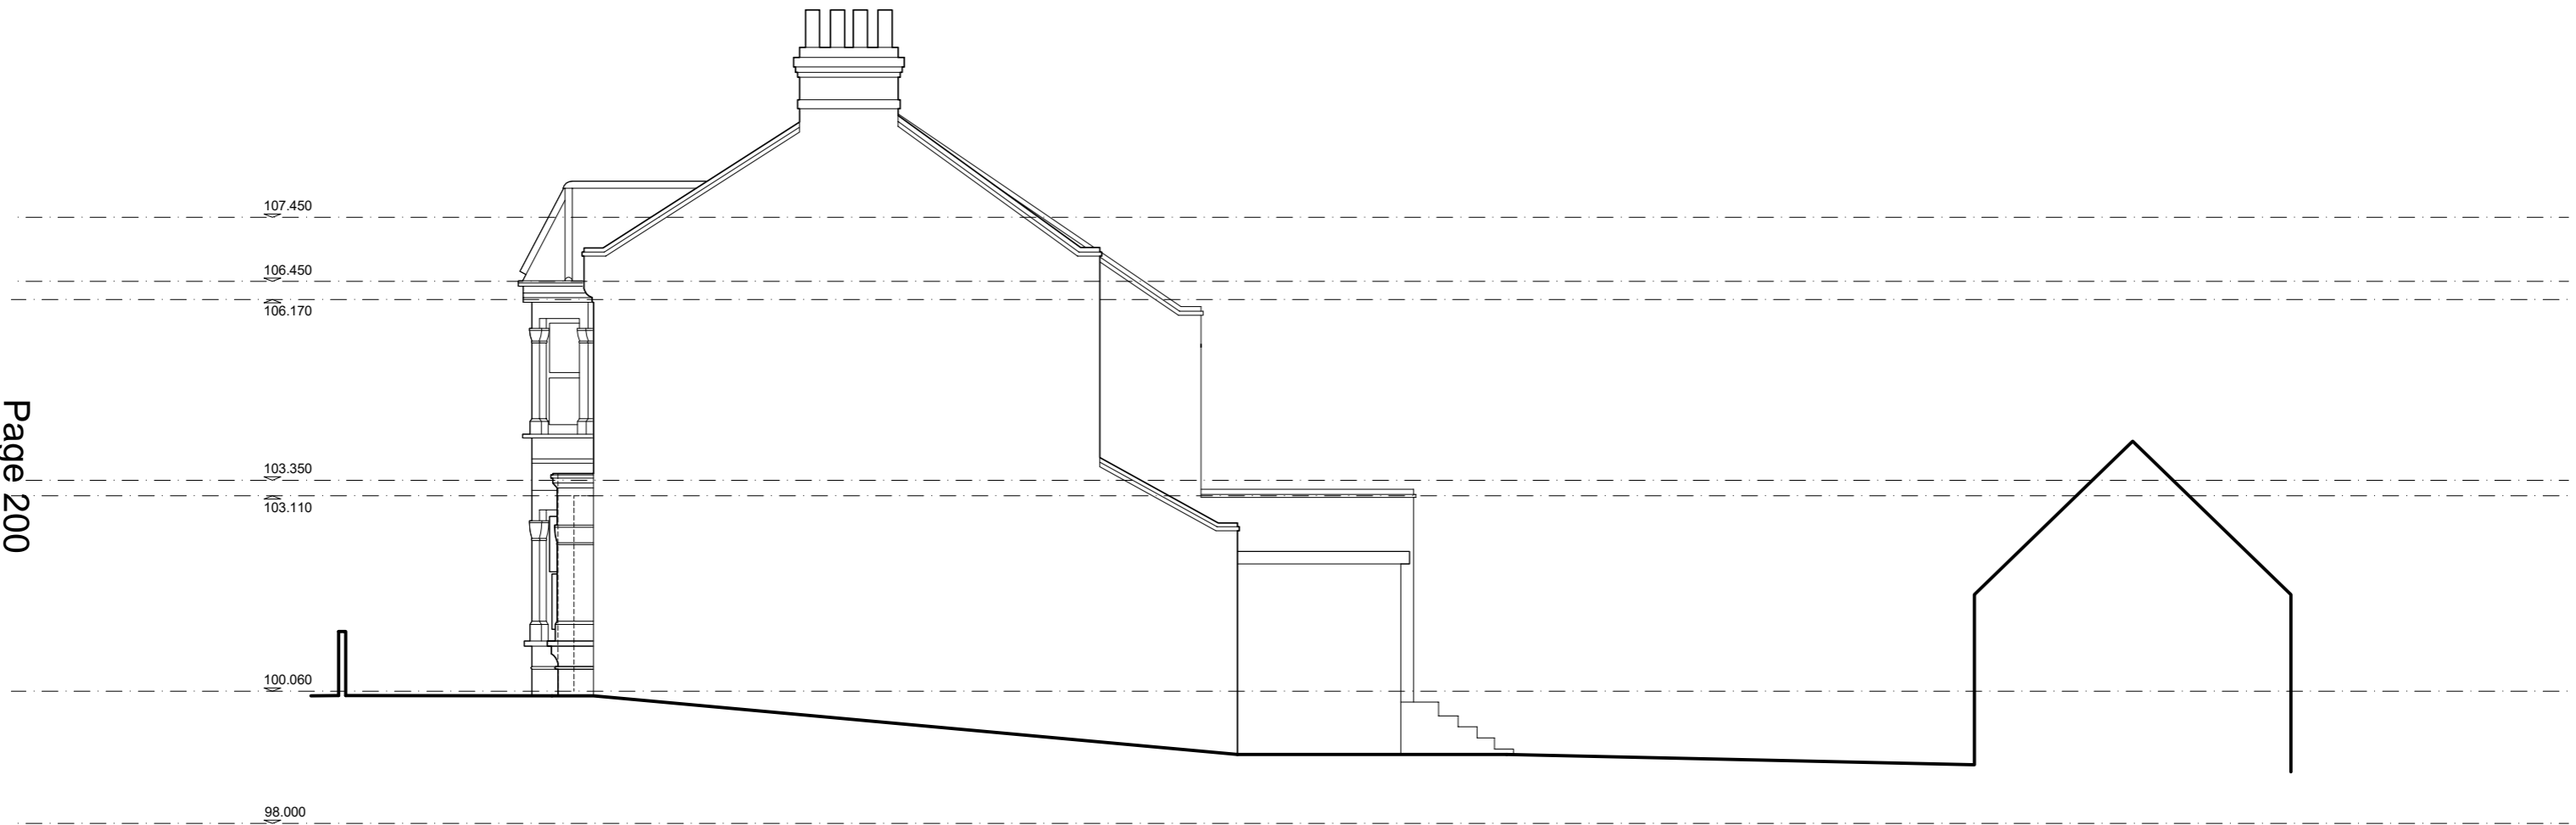

**EXISTING SIDE/WEST ELEVATION**  
 SCALE 1:100  
 0.0 1.0 2.0 3.0 4.0 5.0m

info@allen-architects.co.uk  
 07845 244 546

Date: 10.05.2020 Scale: 1/100 @ A3 Revision: -




THIS DRAWING IS PREPARED SOLELY FOR DESIGN AND PLANNING SUBMISSION PURPOSES. IT IS NOT INTENDED OR SUITABLE FOR EITHER BUILDING REGULATIONS OR CONSTRUCTION PURPOSES AND SHOULD NOT BE USED FOR SUCH

No.38 Lyveden Road, London SW17 9DU

**015\_022**



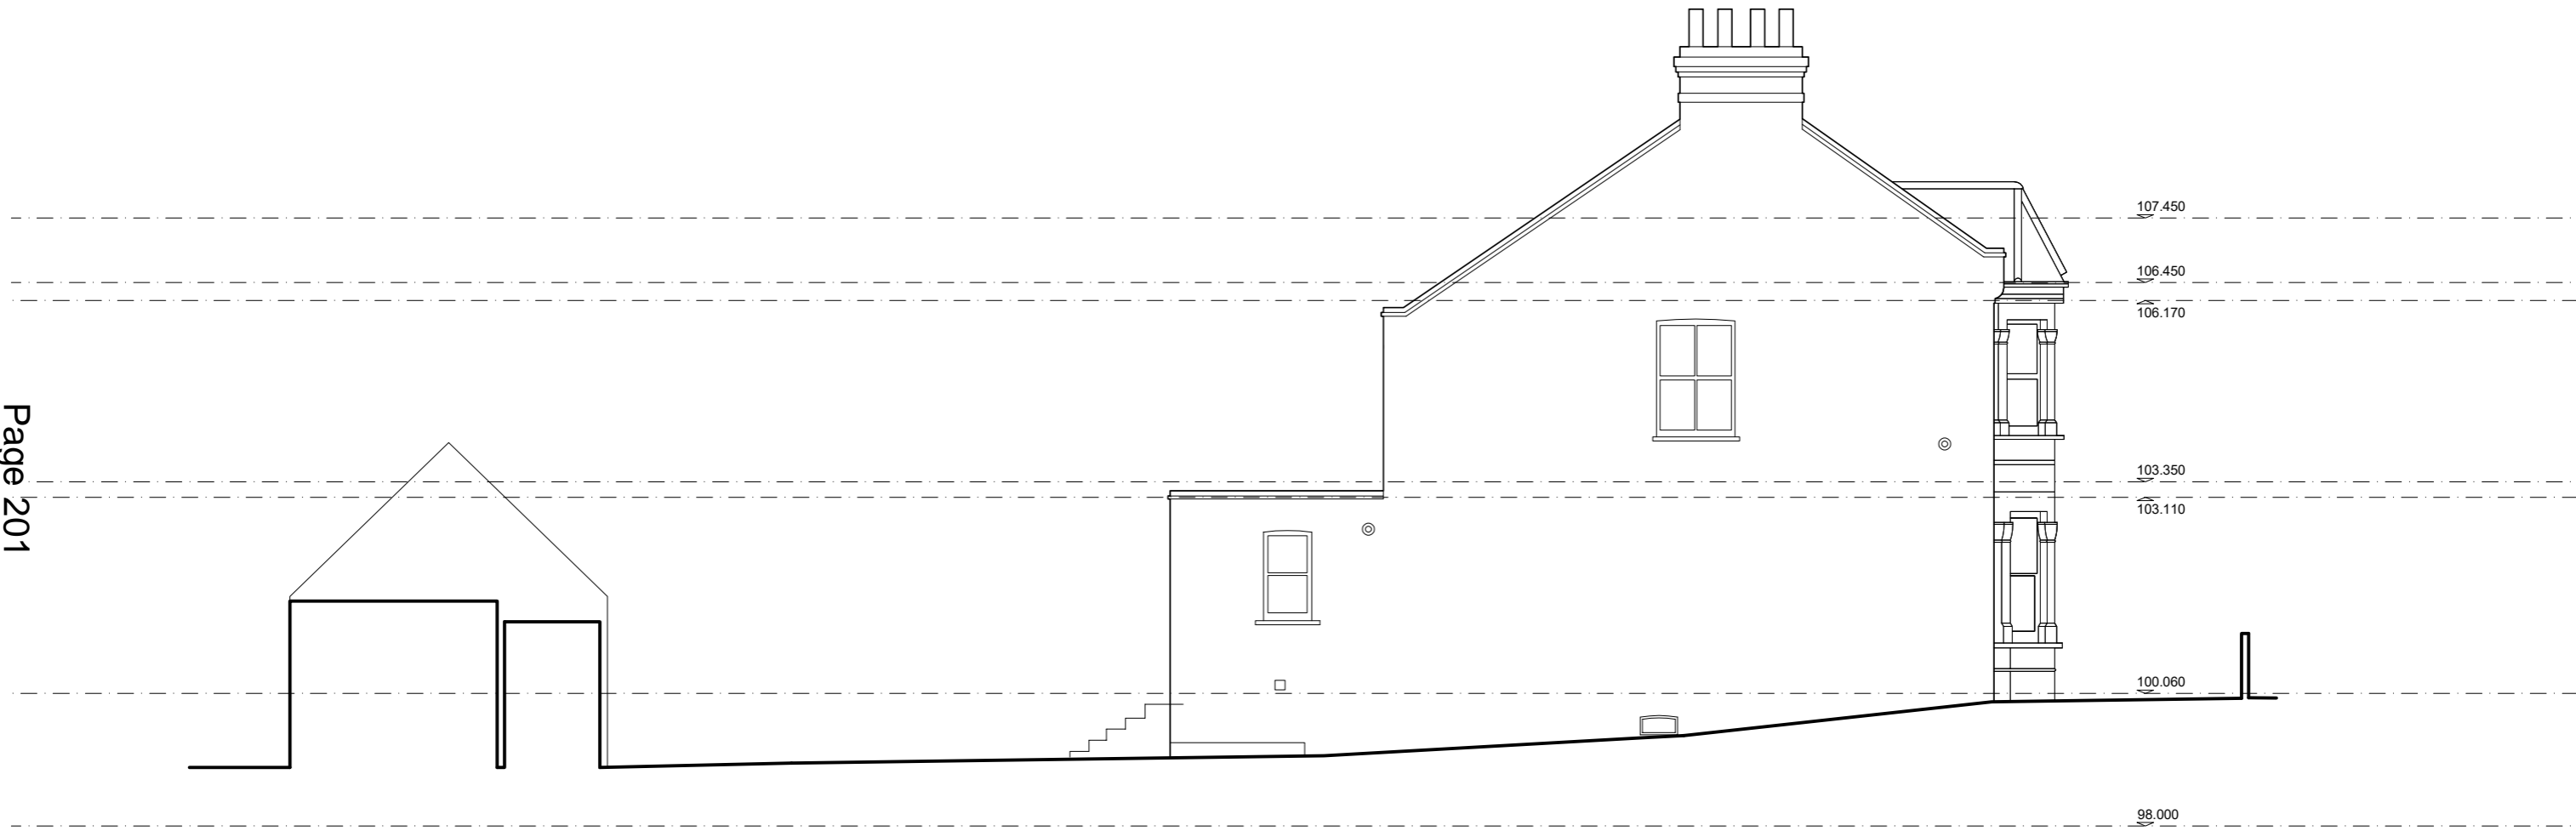

**EXISTING SIDE/EAST ELEVATION**  
 SCALE 1:100  
 0.0 1.0 2.0 3.0 4.0 5.0m

info@allen-architects.co.uk  
 07845 244 546




Date: 10.05.2020 Scale: 1/100 @ A3 Revision: -

THIS DRAWING IS PREPARED SOLELY FOR DESIGN AND PLANNING SUBMISSION PURPOSES. IT IS NOT INTENDED OR SUITABLE FOR EITHER BUILDING REGULATIONS OR CONSTRUCTION PURPOSES AND SHOULD NOT BE USED FOR SUCH

No.38 Lyveden Road, London SW17 9DU

**015\_023**

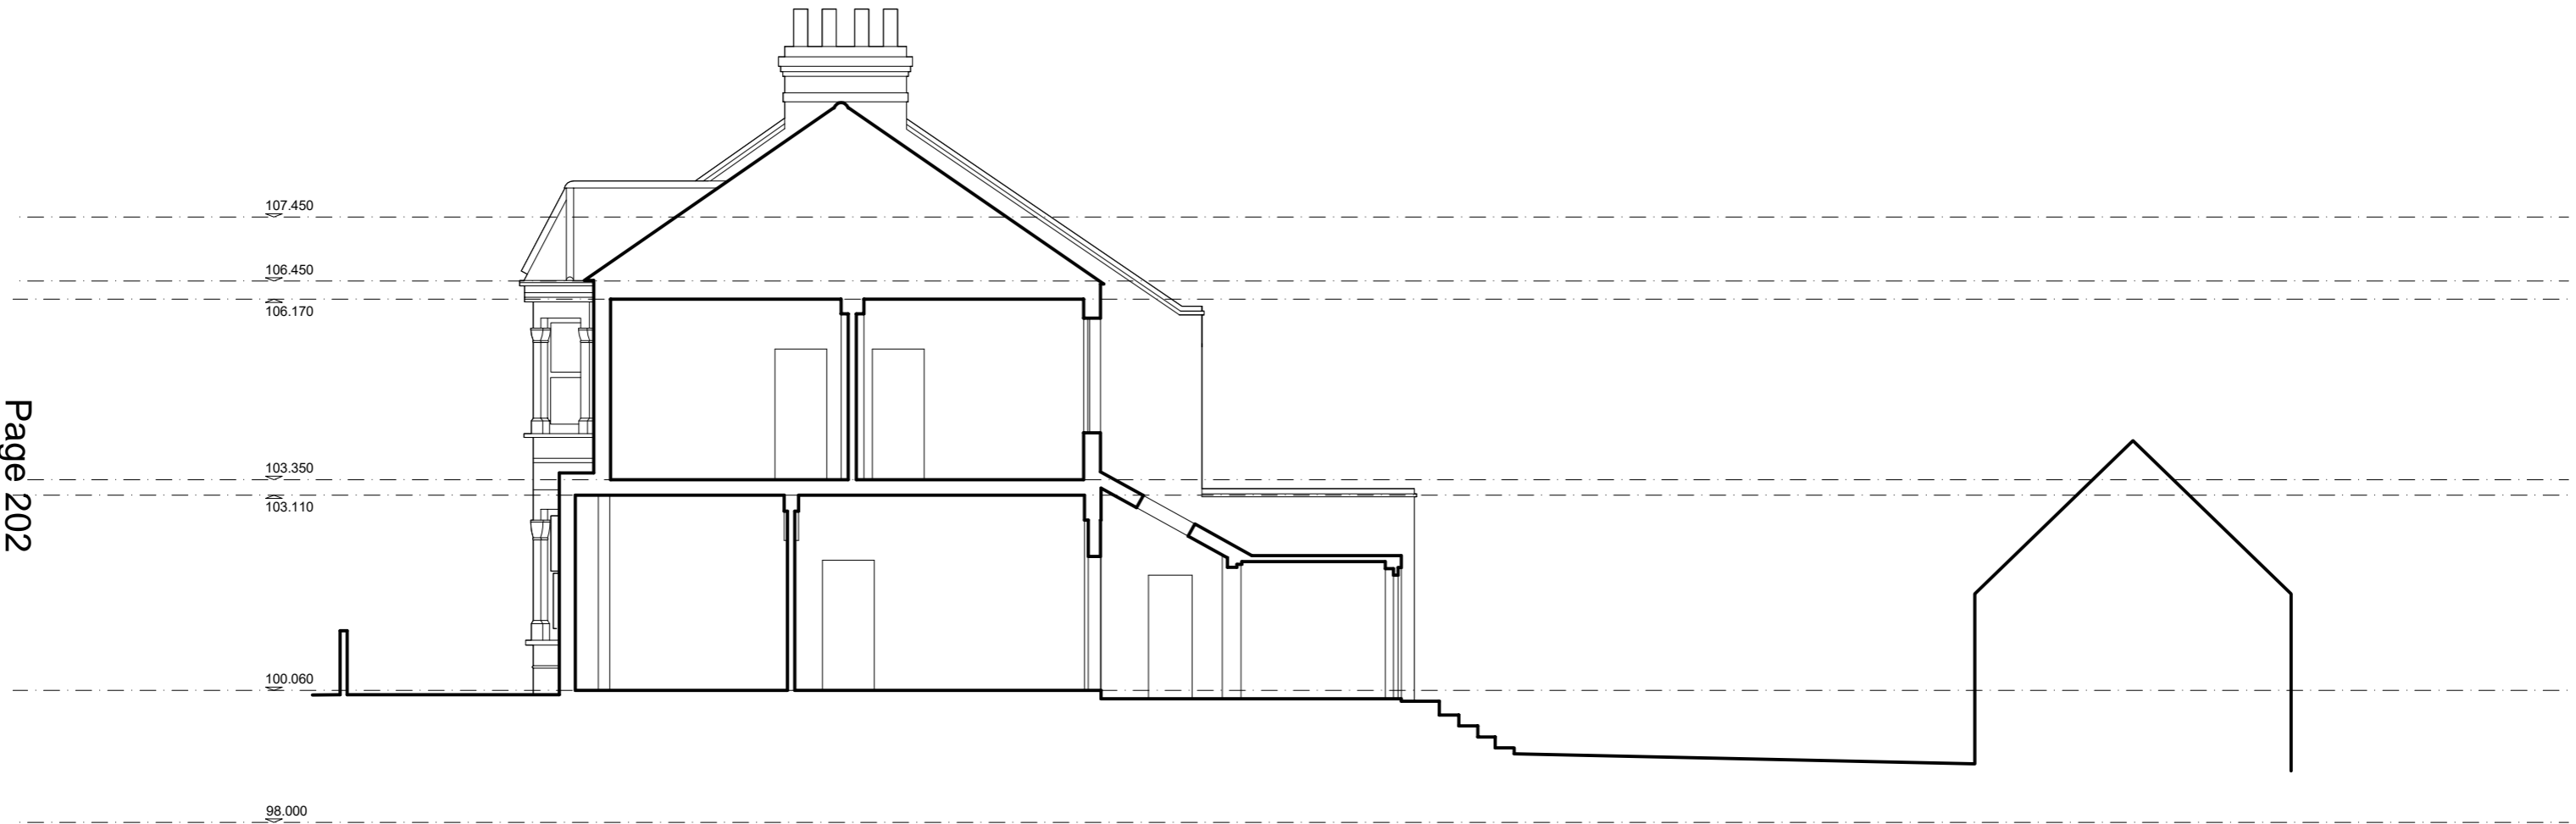

**EXISTING SECTION A - A**

SCALE 1:100

0.0 1.0 2.0 3.0 4.0 5.0m



info@allen-architects.co.uk  
07845 244 546



Date: 10.05.2020 Scale: 1/100 @ A3 Revision: -

THIS DRAWING IS PREPARED SOLELY FOR  
DESIGN AND PLANNING SUBMISSION  
PURPOSES. IT IS NOT INTENDED OR SUITABLE  
FOR EITHER BUILDING REGULATIONS OR  
CONSTRUCTION PURPOSES AND SHOULD NOT  
BE USED FOR SUCH

No.38 Lyveden Road, London SW17 9DU

**015\_030**