

Marryat Place

0 5M



PD - 106 rev A

Project number	130822
Date	28-APR,2014
Drawn by	JL
Checked by	

Scale

1 : 100@A3



Sheet name


Ground Floor Plan

Project title

1 Marryat Place



Client

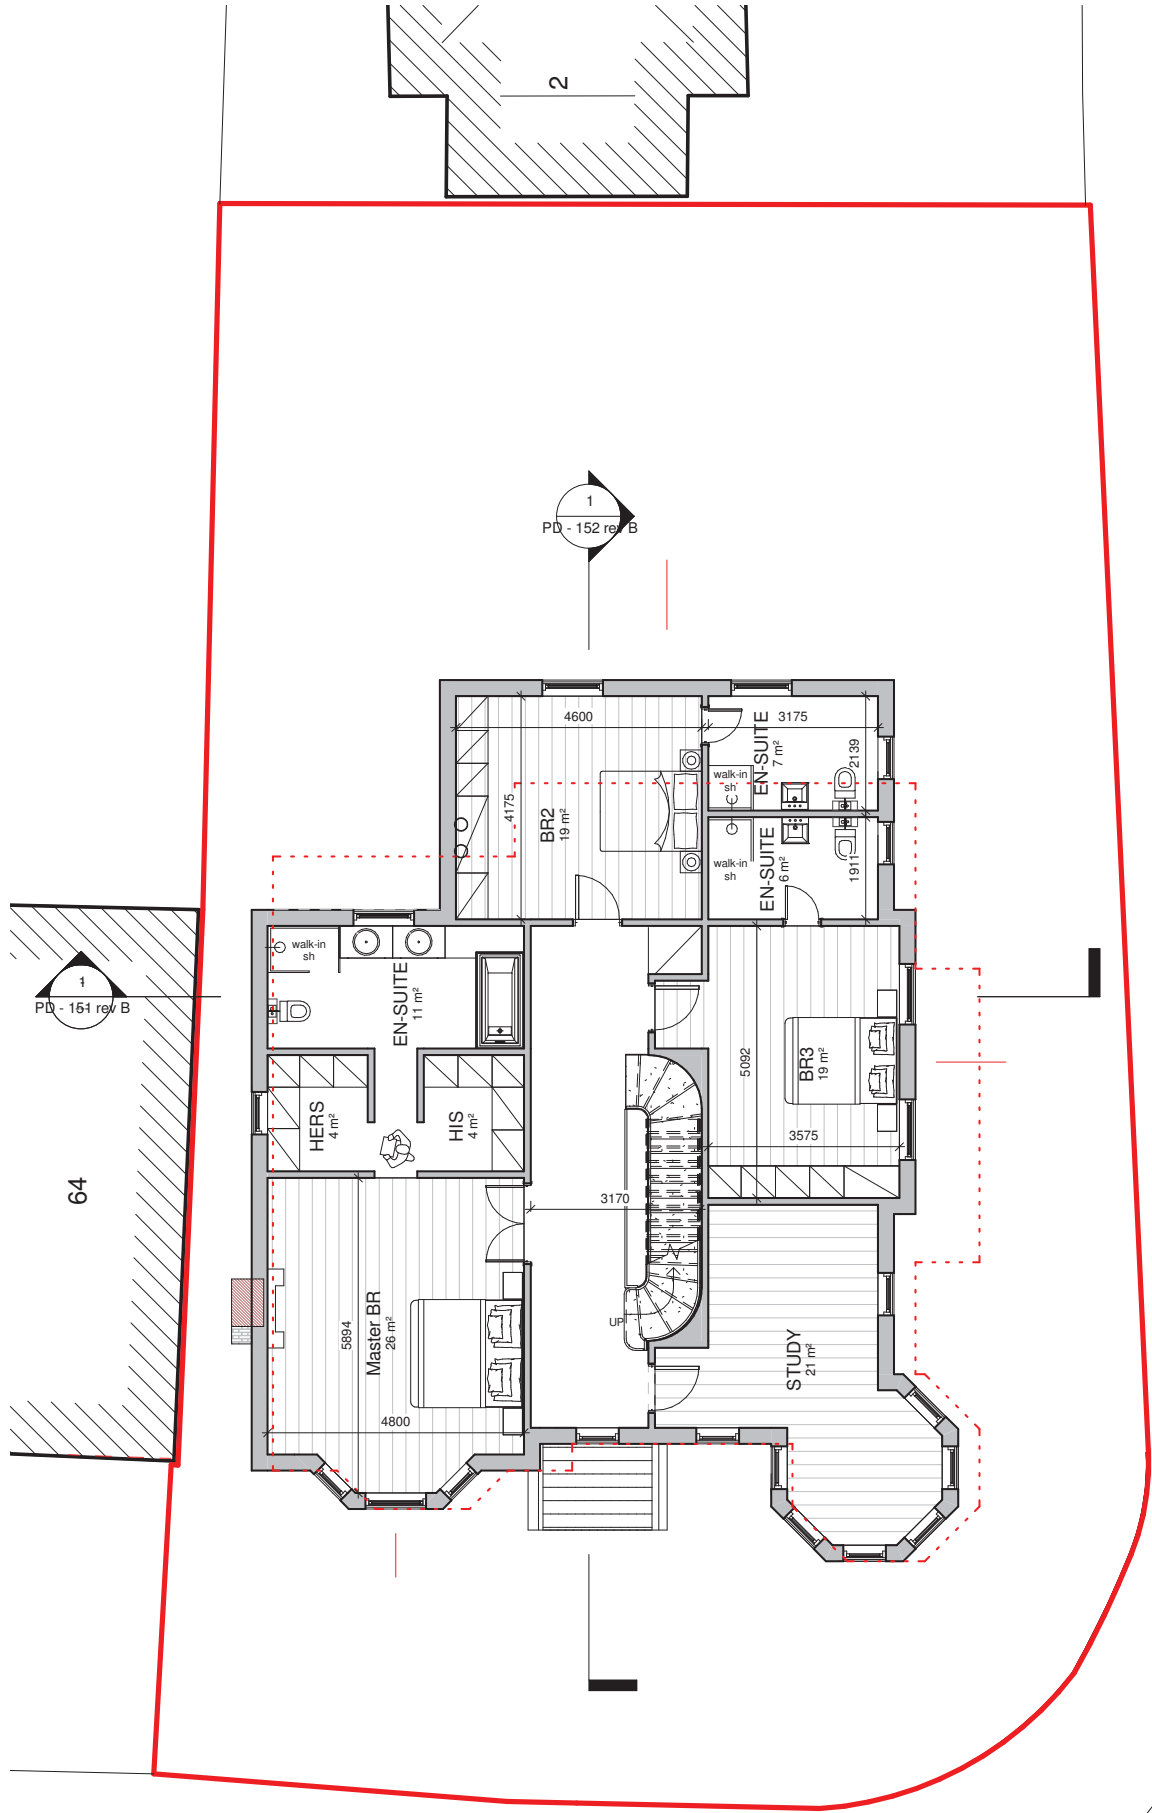

Marryat Place



Client



Project title

1 Marryat Place

Sheet name

First Floor Plan



Project number 130822

Date 28-APR-2014

Drawn by JL


Checked by

Scale

1 : 100@A3

PD - 107 rev C



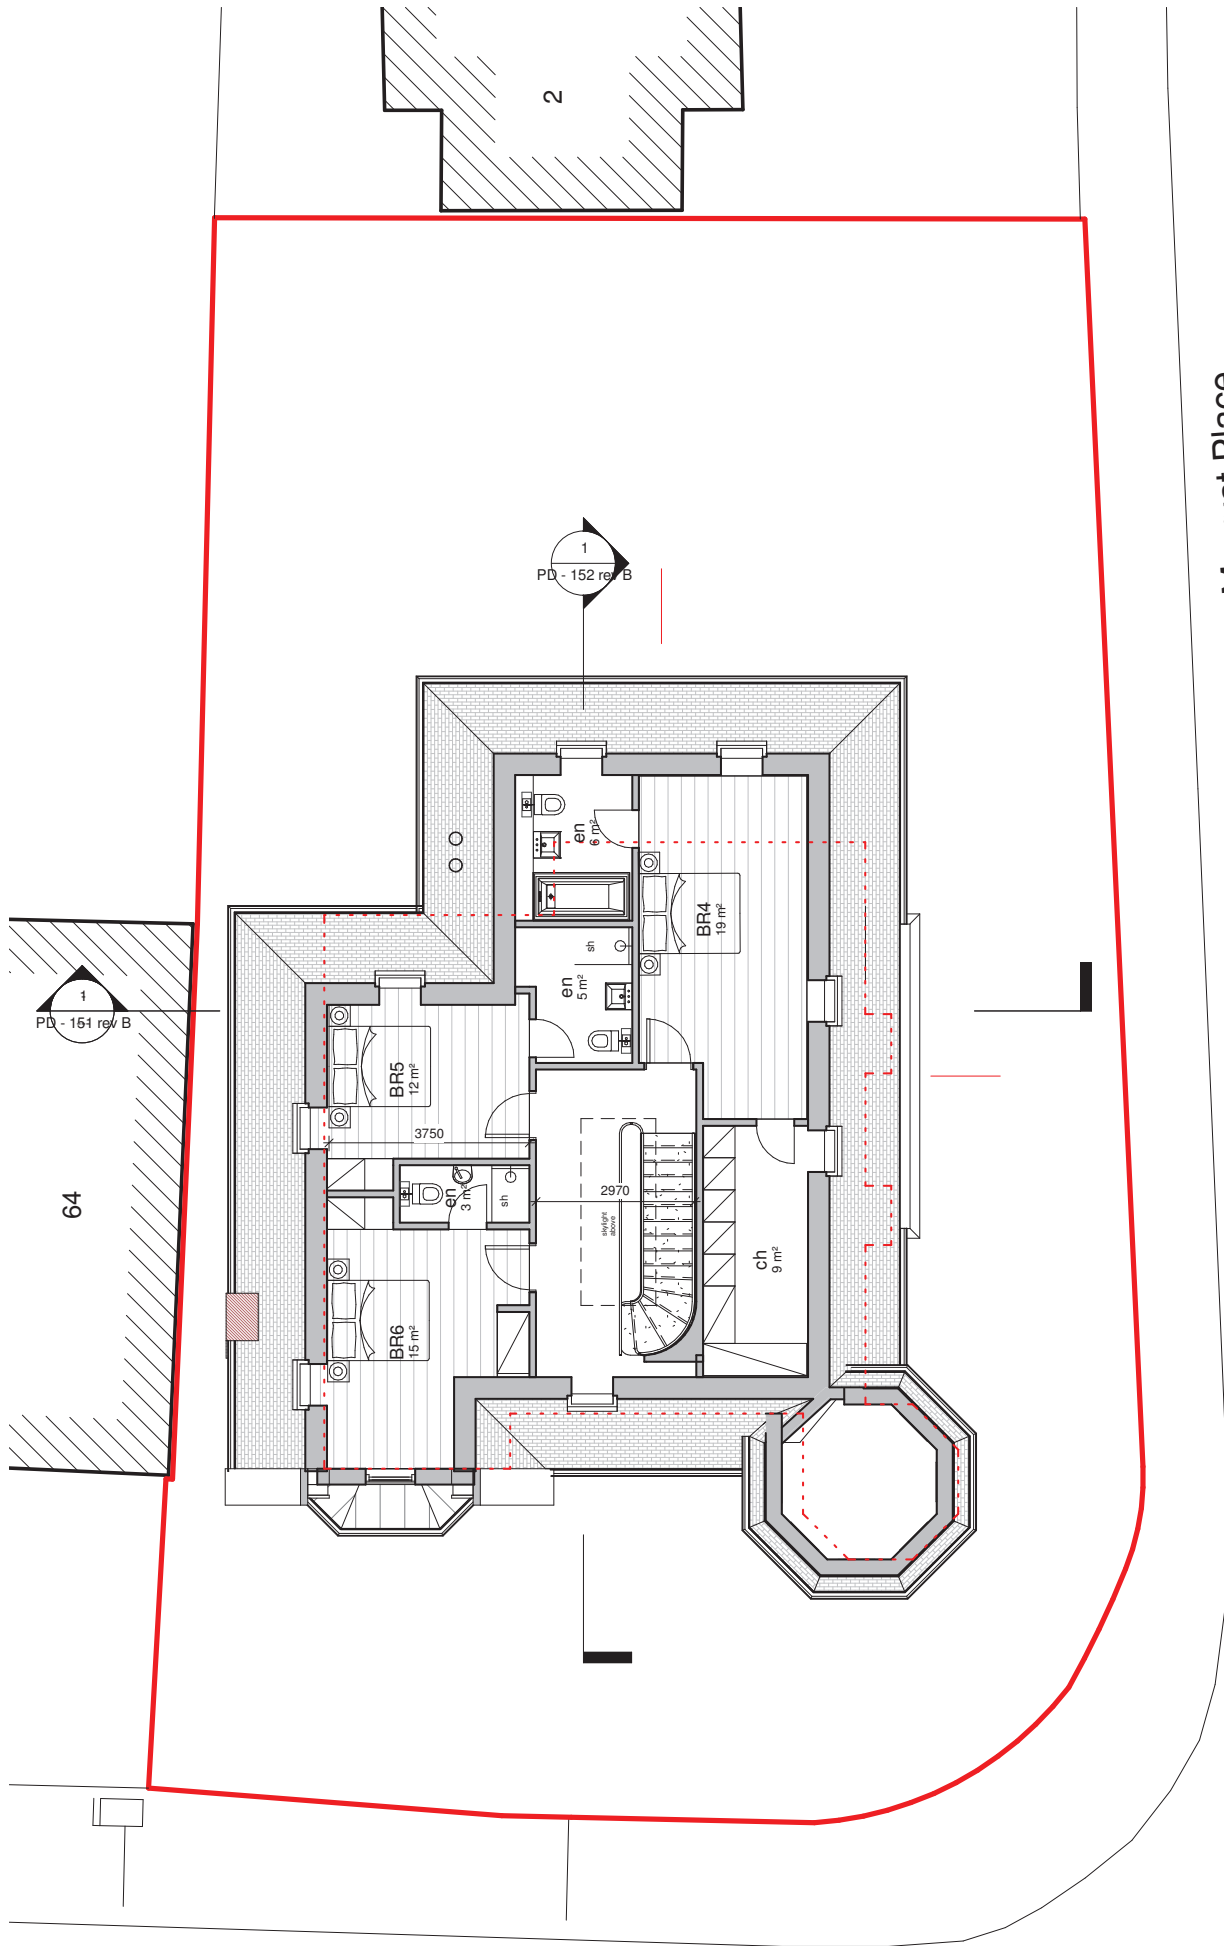

Marryat Place

0 5M

Client



1 Marryat Place

Sheet name

Second Floor Plan



Project number 130822

Date 13.MAY.2014


Drawn by JL


Checked by


PD - 108 rev D

Scale 1 : 100@A3



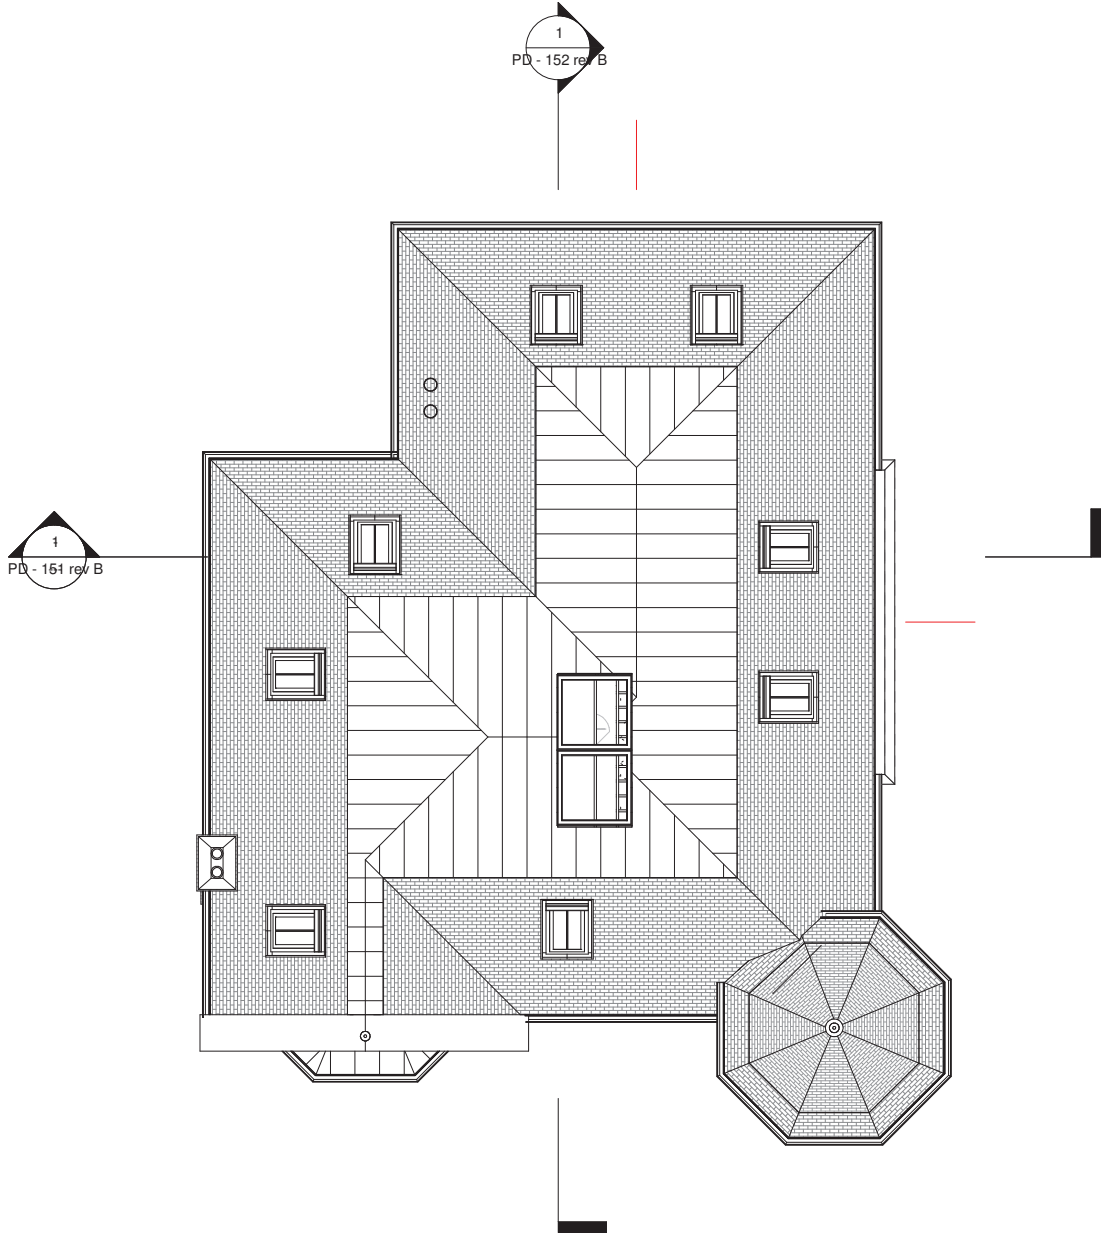

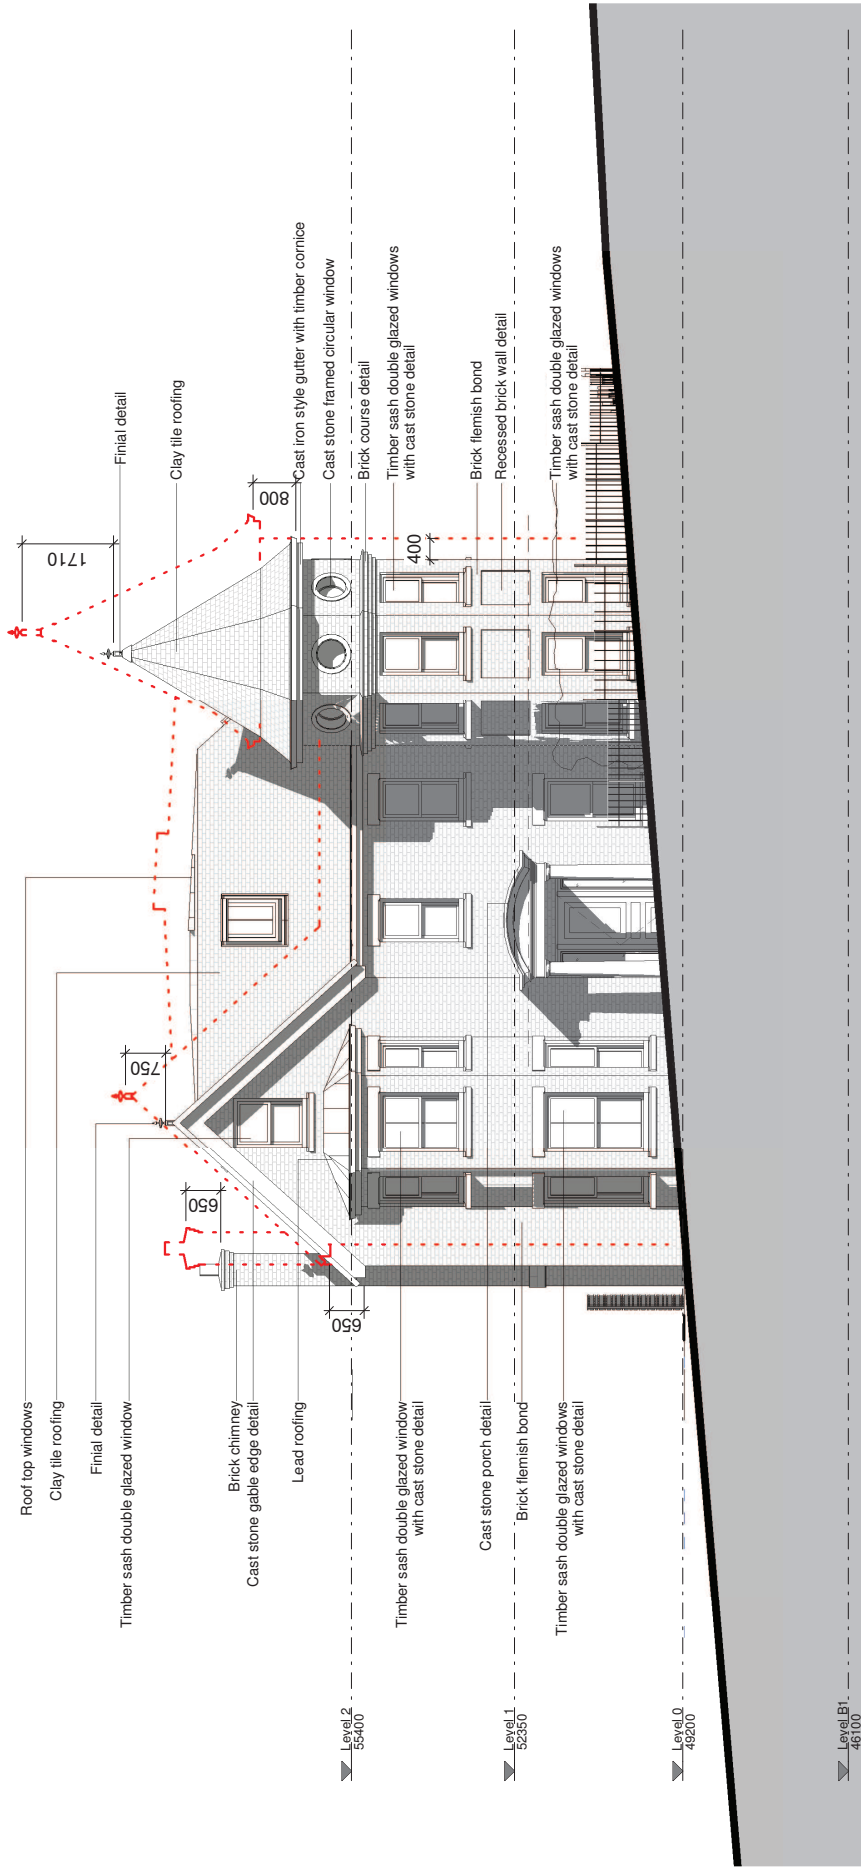

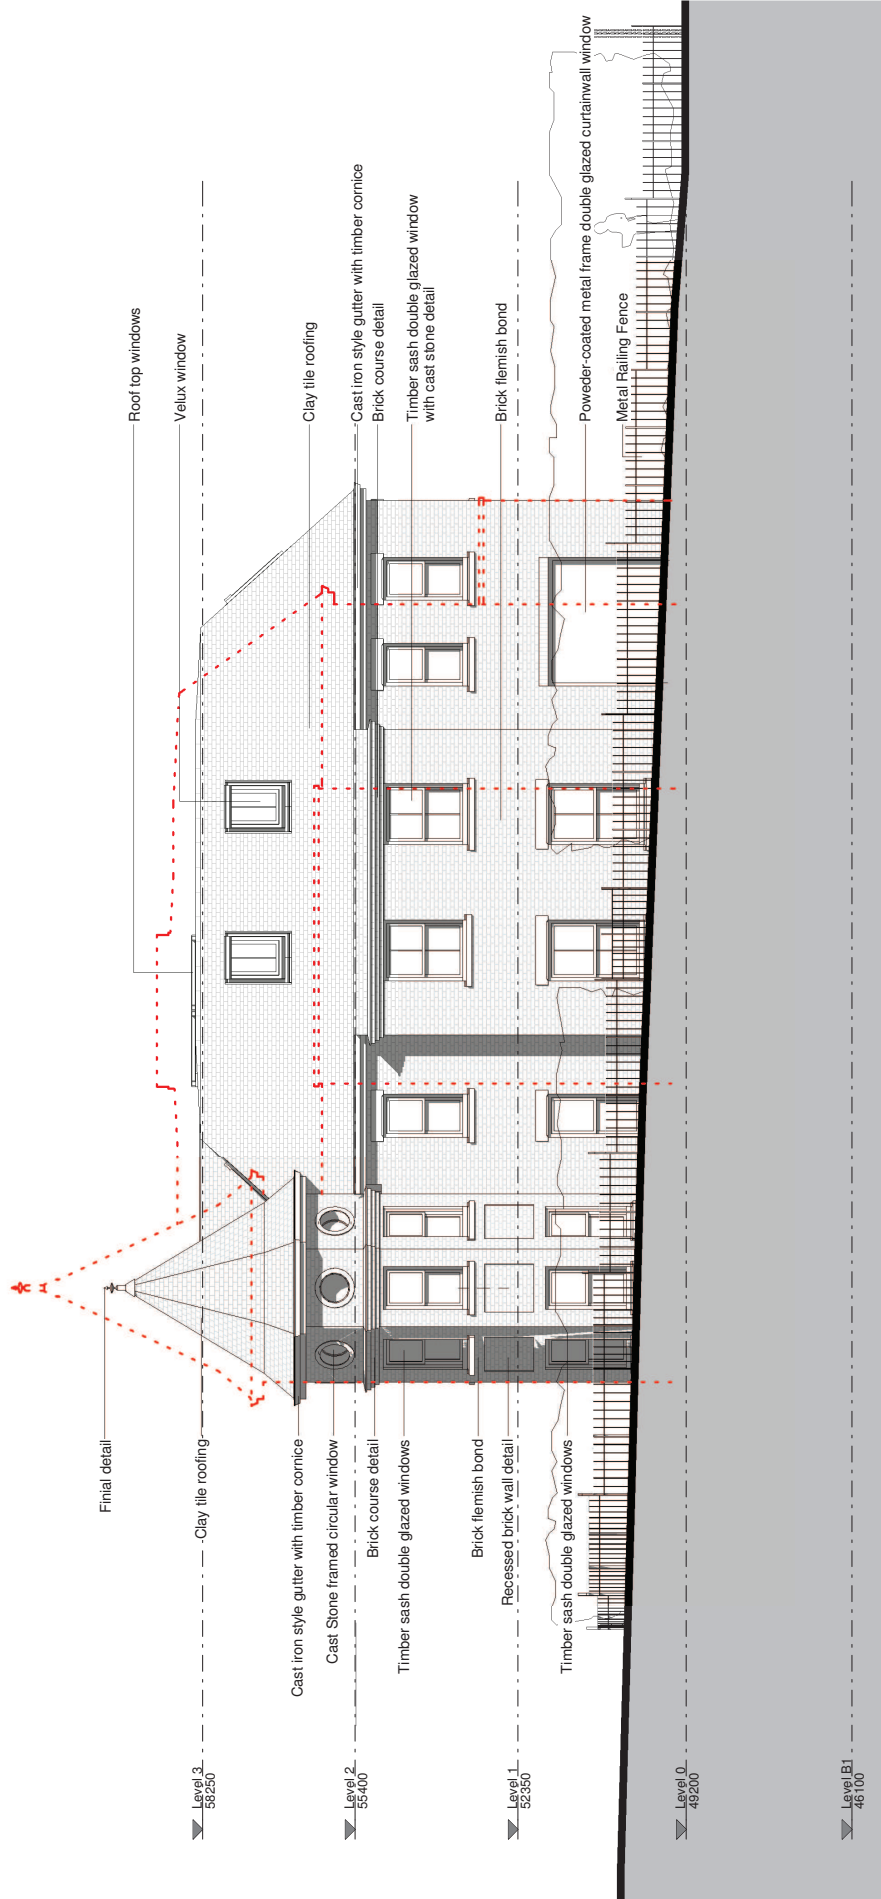

Finial detail

Level 3
58250

Clay tile roofing

Cast iron style gutter with timber cornice

Cast Stone framed circular window

Brick course detail

Timber sash double glazed windows

Brick Flemish bond

Recessed brick wall detail

Timber sash double glazed windows

Level 0
49200

Level B1
46100

Roof top windows

Velux window

Clay tile roofing

Cast iron style gutter with timber cornice


Brick course detail


Timber sash double glazed window with cast stone detail

Brick Flemish bond

Powder-coated metal frame double glazed curtainwall window

Metal Railing Fence

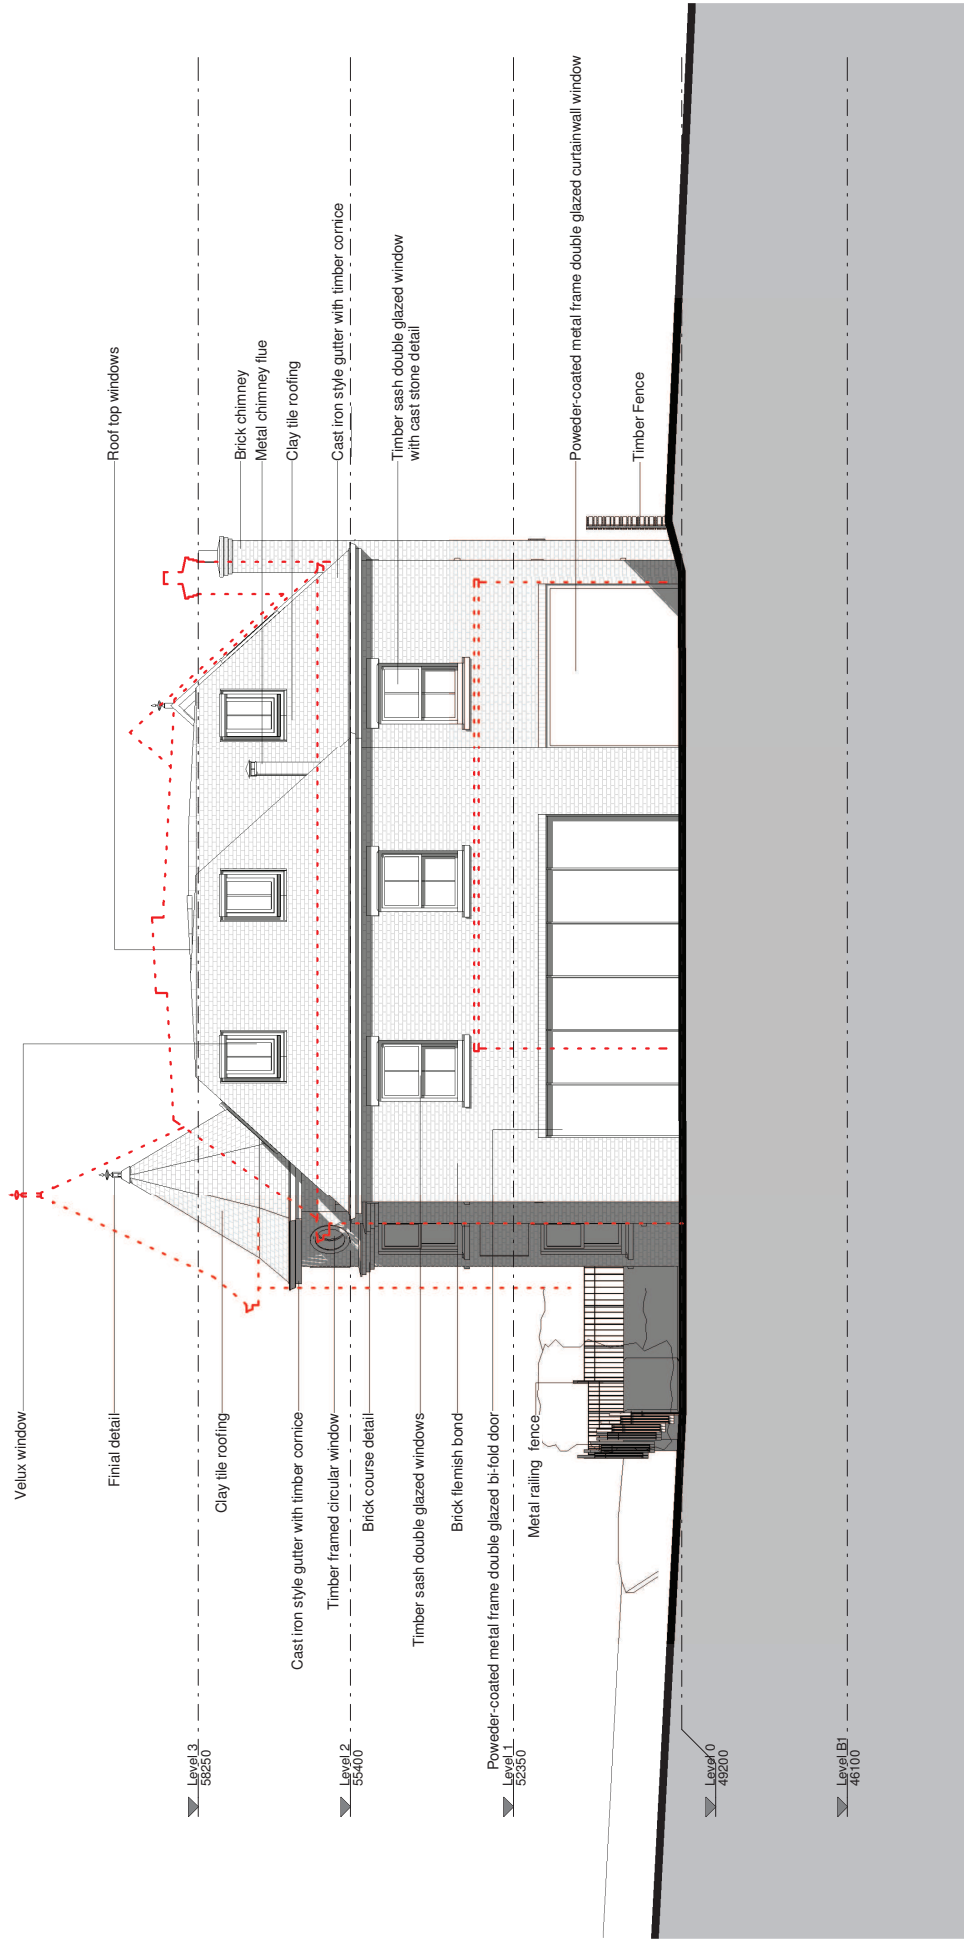

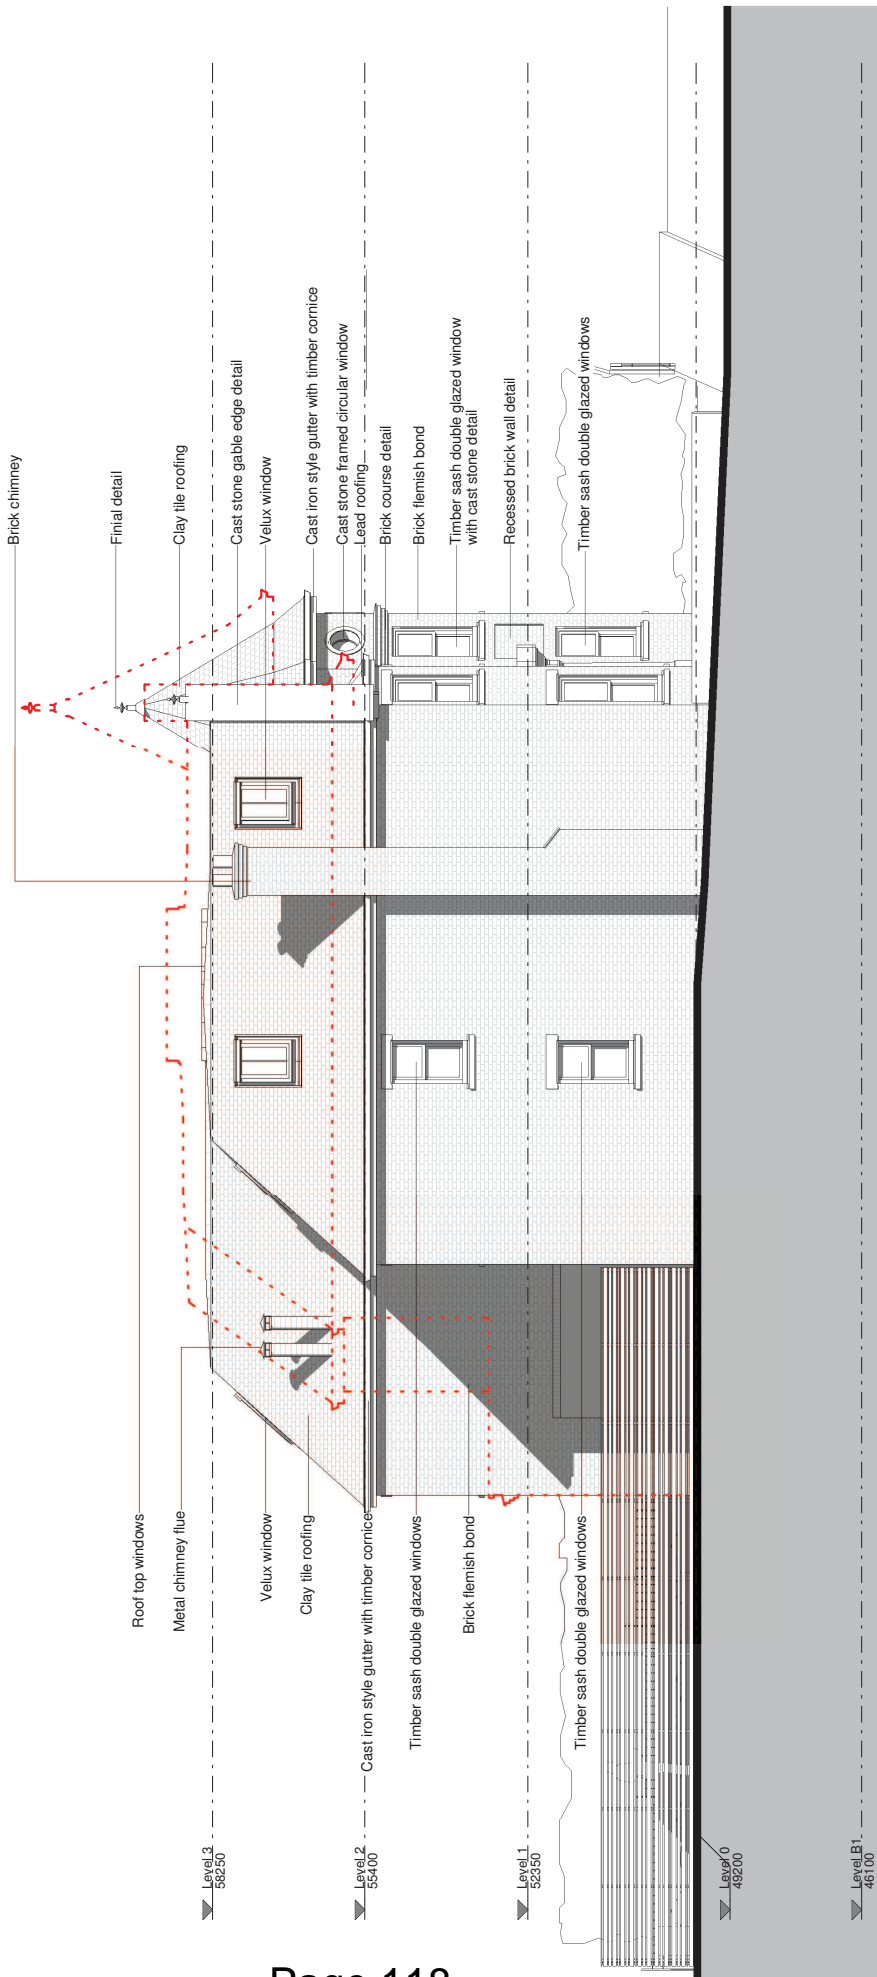



67-86 Marrayat Road


64 Marrayat Road


1 Marrayat Place

Marrayat Place

62 Marrayat Road



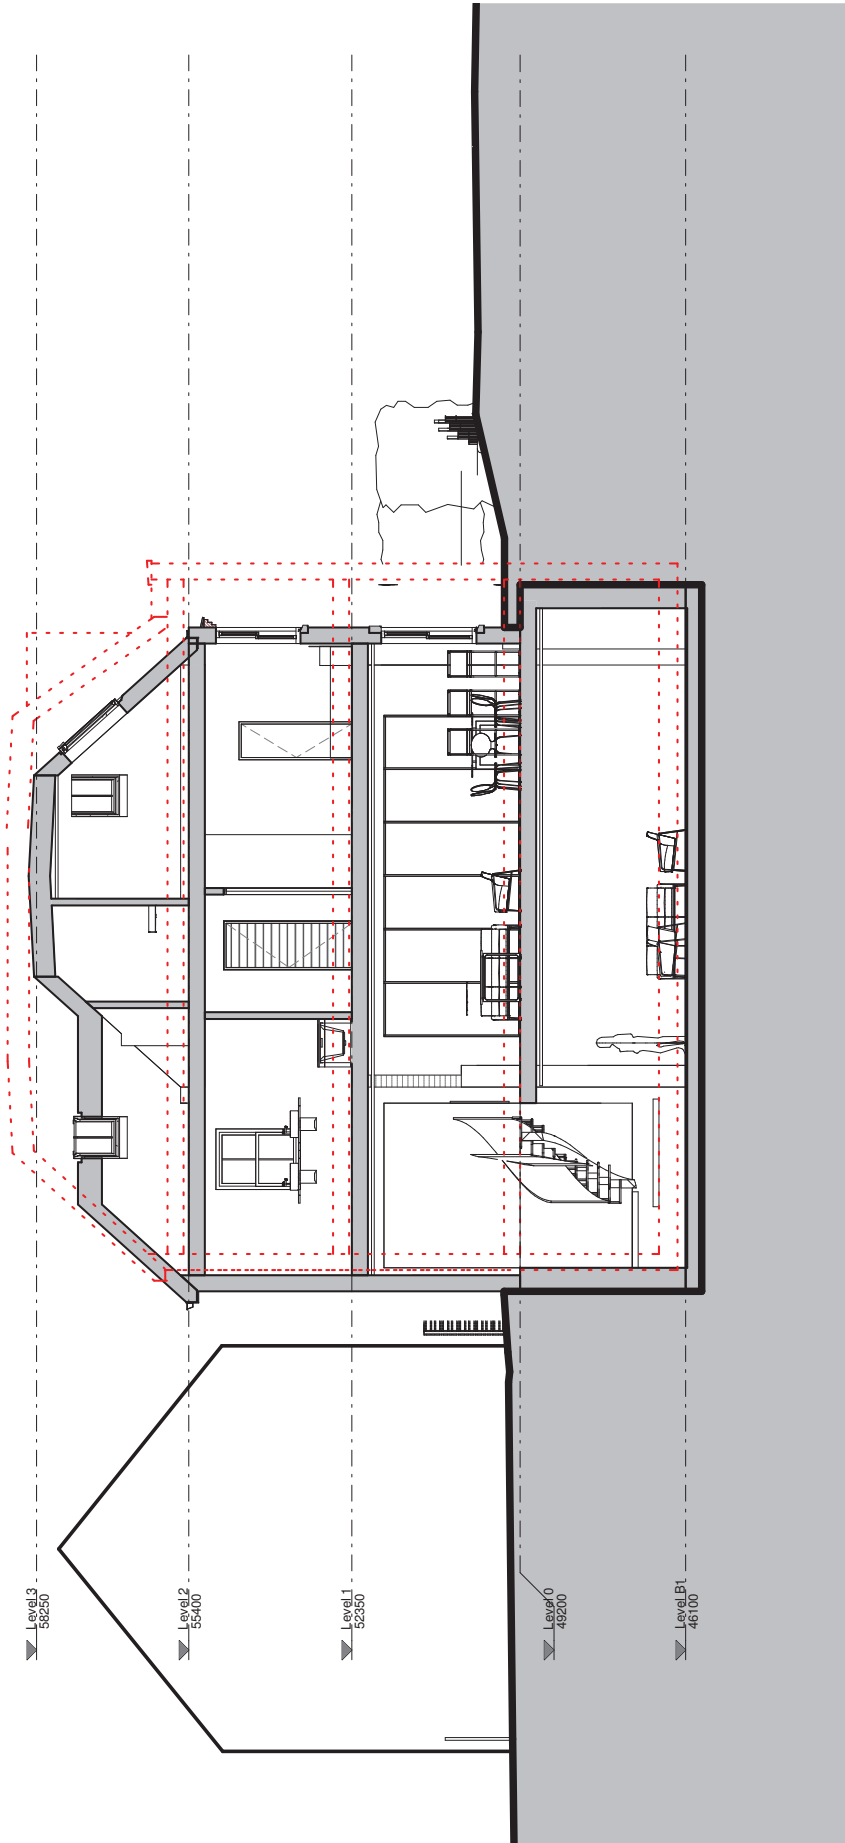

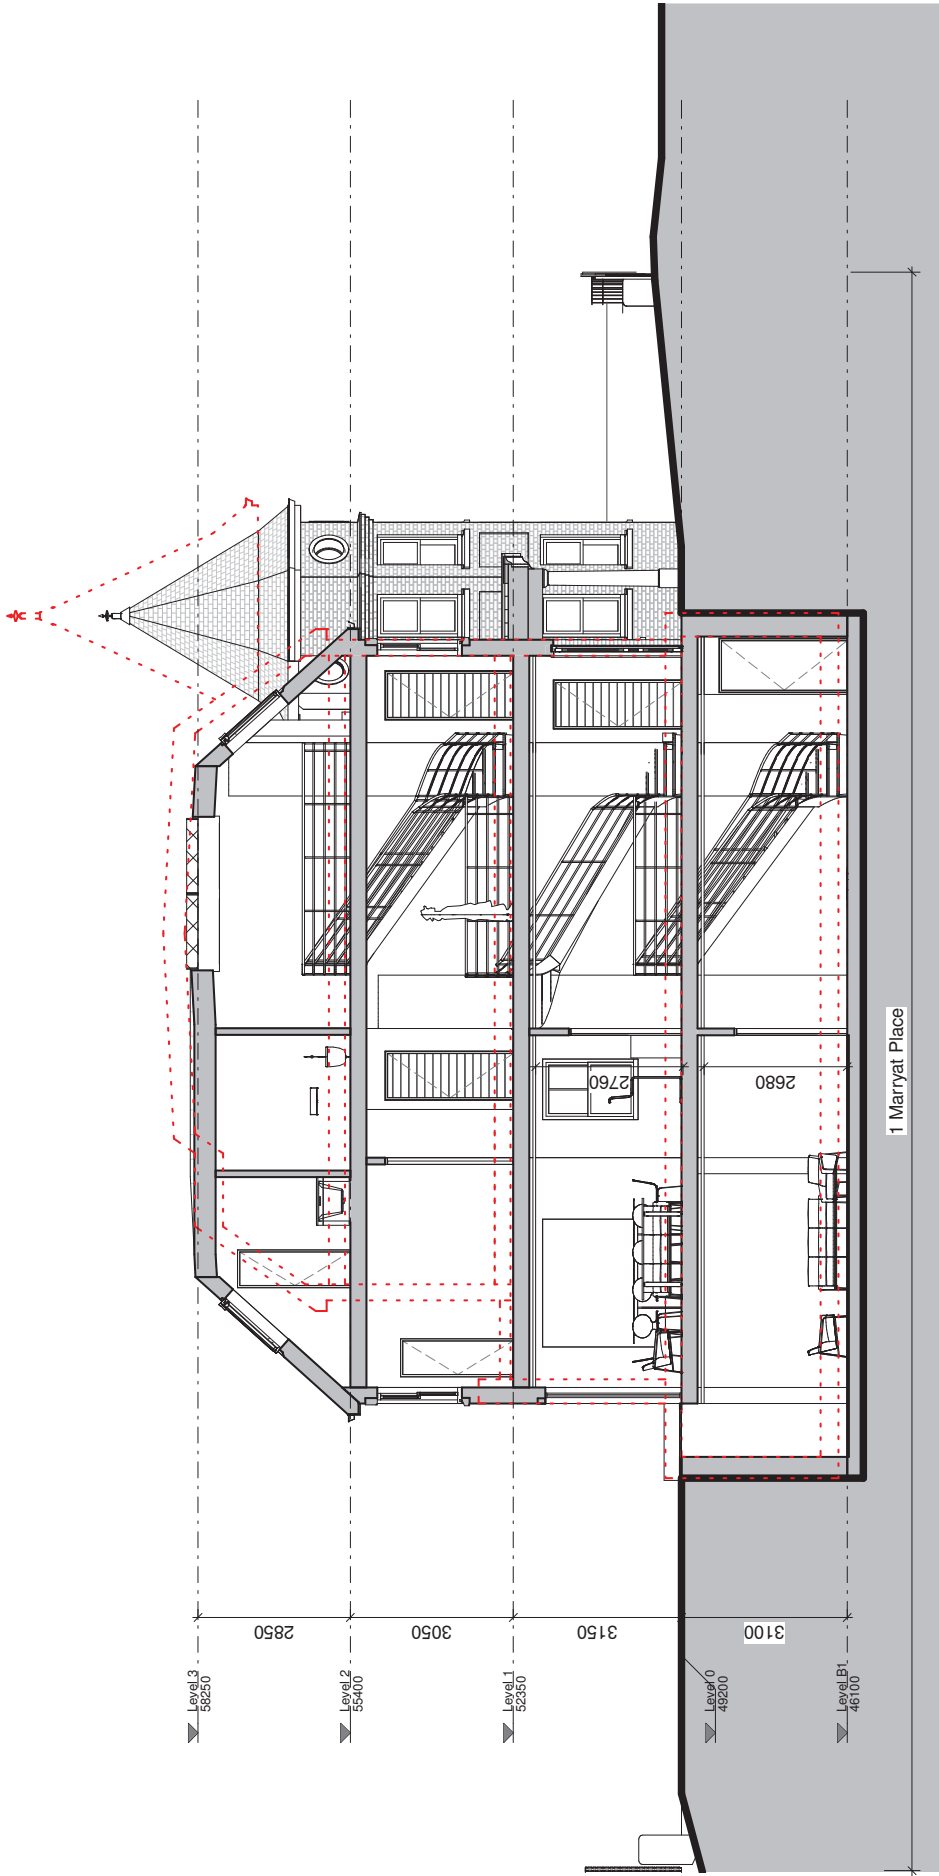

Level 3 52250
 2850
 Level 2 55400
 3050
 Level 1 52350
 3150
 Level 0 49200
 3100
 Level B1 46100

1 Marrayat Place

This page is intentionally left blank