


London Borough of Merton
04 FEB 2014
Planning Development Control




REVISION:
1395-PL-001

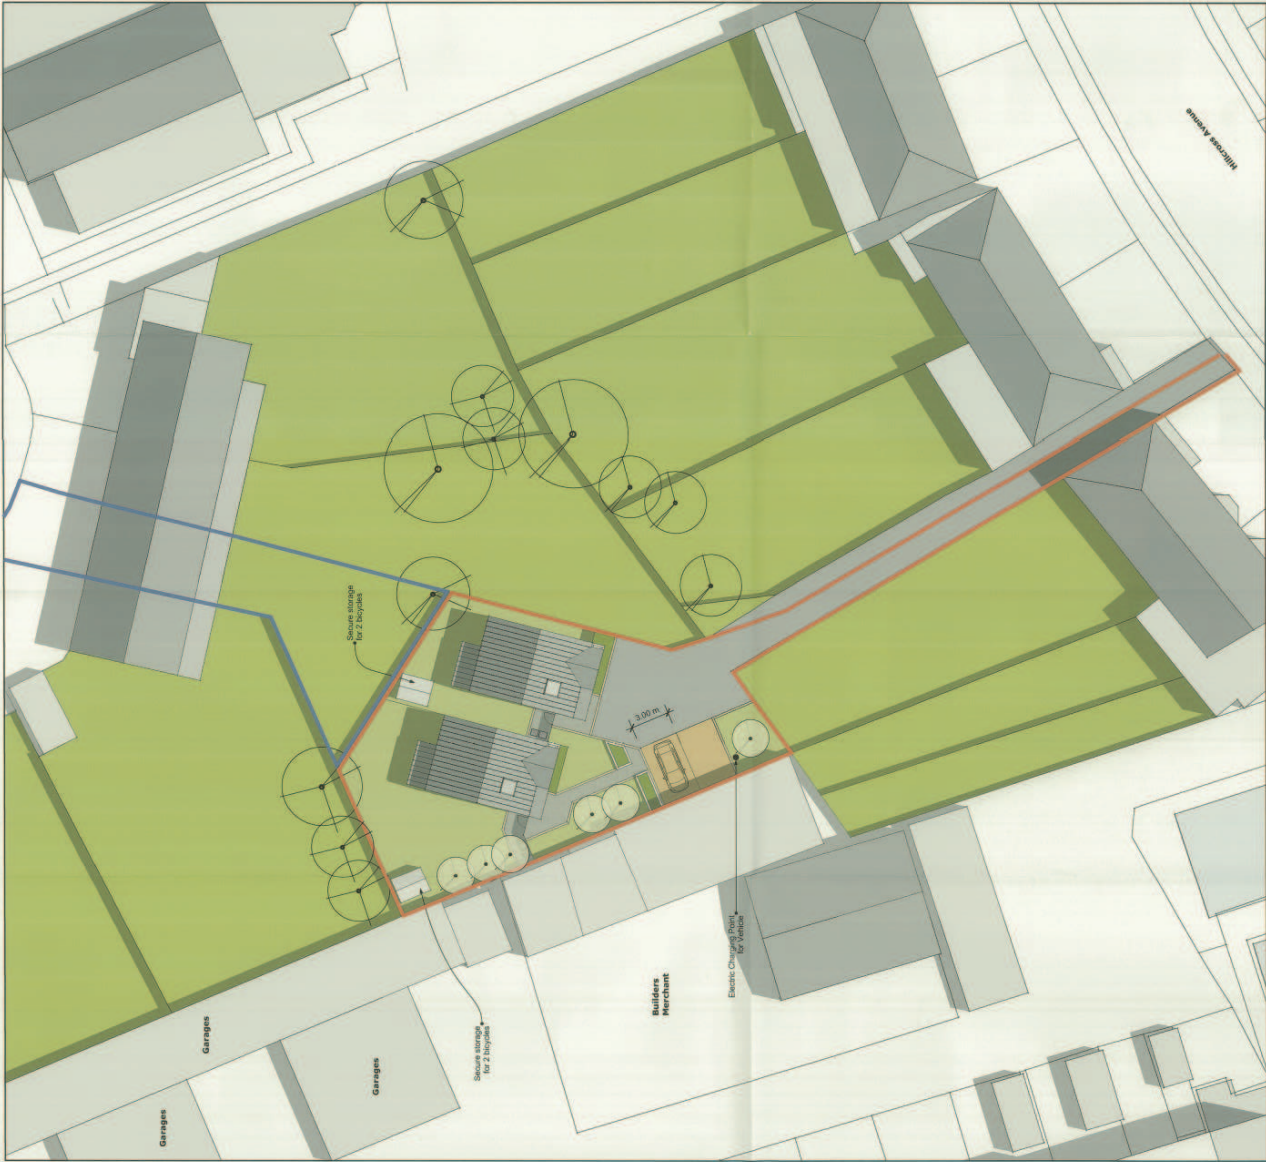

SITE PLAN
Scale 1:200 @ A1



PROJECT NO. 2558
PROJECT NAME: 25 Queen Mary Avenue
DRAWING NO. 1395-PL-001
DRAWING TITLE: Location Plan (See Also Page)

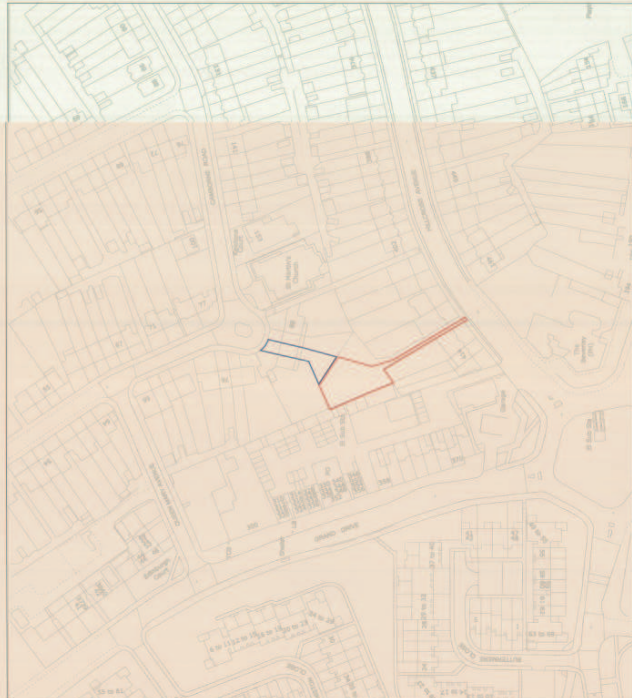

LOCATION PLAN
Scale 1:1250 @ A1

This page is intentionally left blank