


| Rev   | Date       | Description          |
|-------|------------|----------------------|
| W2-08 | 19/02/2021 | Design Freeze Issue. |
| W2-09 | 12/03/2021 | Stage 2 Issue        |
| W2-10 | 16/04/2021 | ISSUED FOR PLANNING  |

Notes

**Disclaimer**  
 Do not scale off this drawing. All dimensions are in millimetres unless stated otherwise. All dimensions and levels to be verified on site by the Contractor before proceeding with works and such dimensions and levels to be the Contractor's responsibility. This drawing may be based on survey information provided by others. Gort Scott Ltd. do not accept responsibility for the accuracy of survey information provided by others. Report all errors, omissions and discrepancies to the Architect in writing. Gort Scott Ltd. do not accept responsibility or liability for any reliance on this drawing used for purposes other than that stated. Gort Scott Ltd. retains copyright of this drawing and designs depicted. No unauthorised reproductions are permitted.

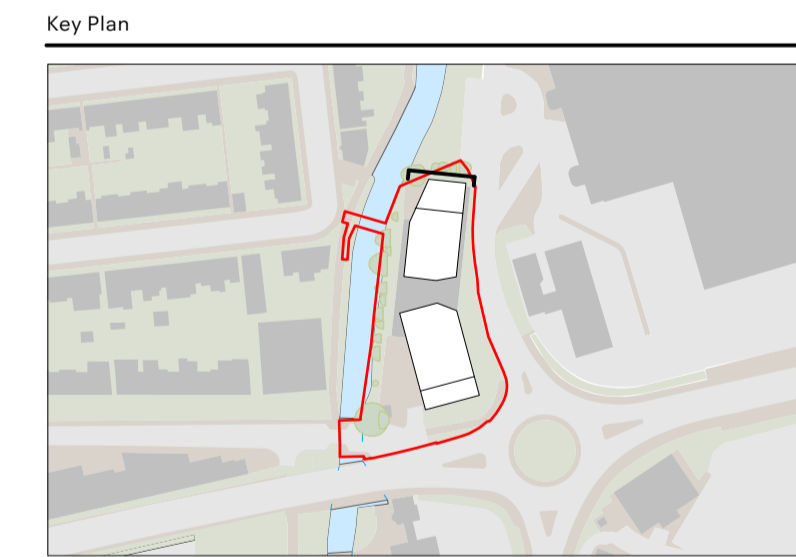

**Architect**  
**GORT SCOTT** 55 Leroy Street +44 20 7254 6294  
 London SE1 4SN info@gortscott.com  
 UK www.gortscott.com

**Client**  
 Hadley Property Group


**Project**  
 Station Road, Colliers Wood

**Drawing Title**  
 B2 - Proposed North Elevation

**Status**  
 PLANNING

| Scale      | Drawn | Checked | Date of 1st Issue |
|------------|-------|---------|-------------------|
| 1:100 @ A1 | OC    | BH      | 11/09/2020        |

| Project | Source | Zone | Level | Type | Role | Dwg. N° | Rev.  |
|---------|--------|------|-------|------|------|---------|-------|
| 172     | GSA    | B2   | XX    | DR   | A    | 2303    | W2-10 |

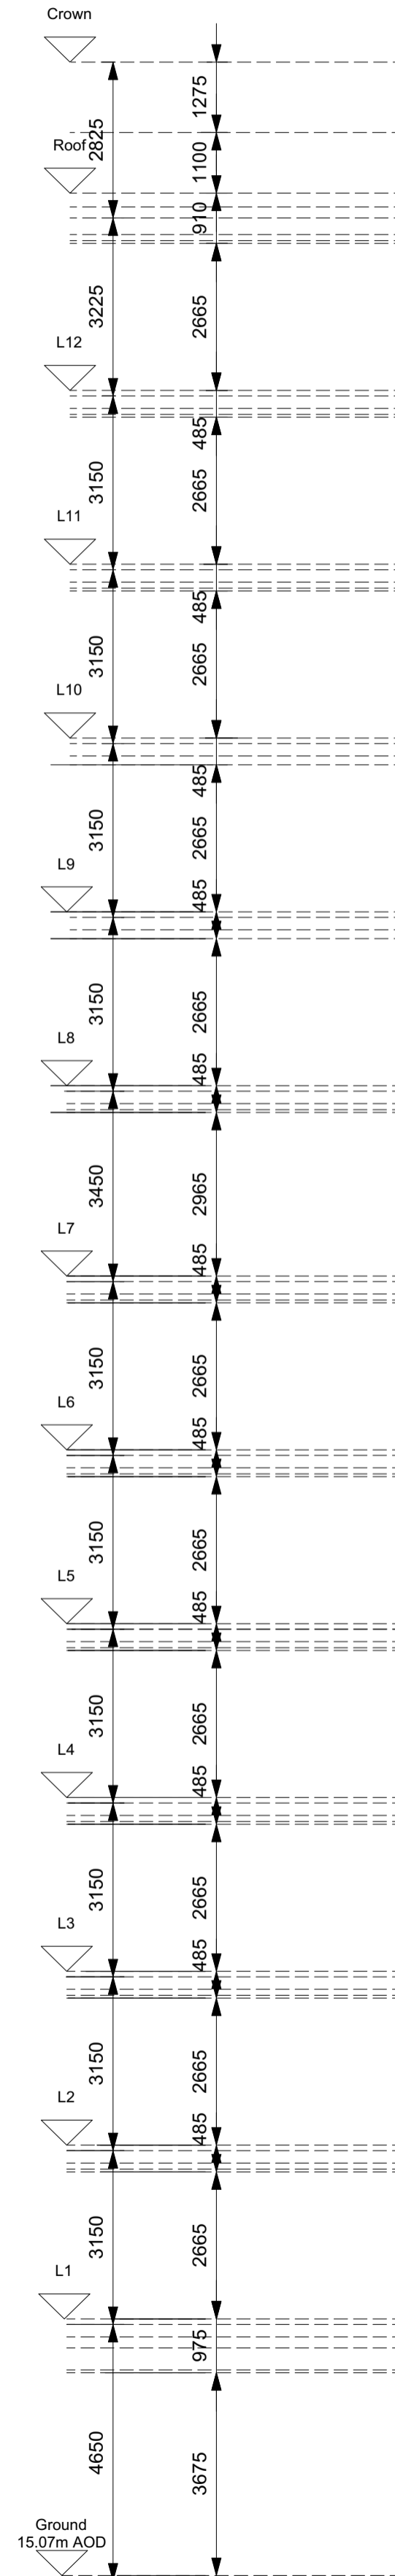

This page is intentionally left blank