

This official copy is incomplete without the preceding notes page.



Developers

Commonside East
Sve, Mitcom


13.5 Commonside East
Ground Floor Plans

SCALE 1:100
DATE 08/11/2011

00/2710/DWG/4J

DRAWING NO. 110

GROUND FLOOR

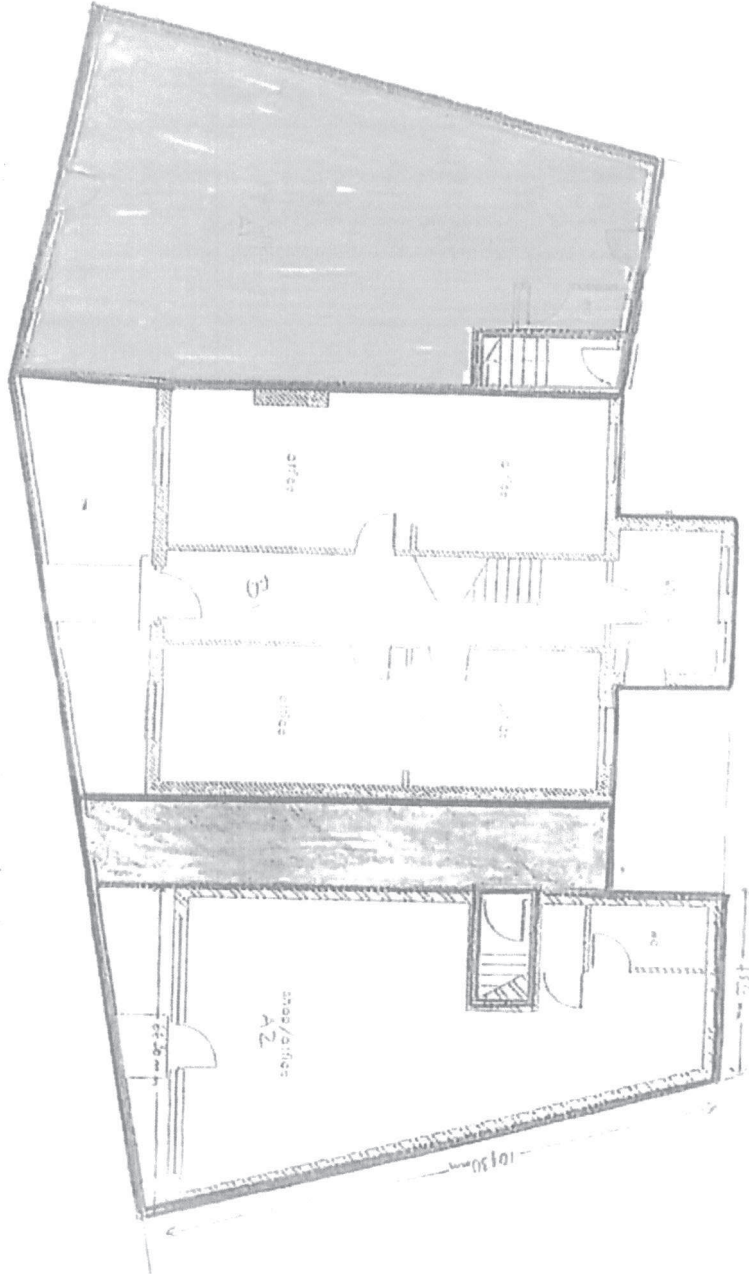

from 1



15/15, 16/16, 17/17, 99/99, 100/100


Land Registry
Official copy of
title plan

Title number **SGL628065**
Ordnance Survey map reference **TQ2768NE**
Scale **1:1250**
Administrative area **Merton**

© Crown Copyright. Produced by Land Registry. Reproduction in whole or in part is prohibited without the prior written permission of Ordnance Survey. Licence Number 100026316.

Land Registry
Official copy of
title plan

Title number **SGL628065**
Ordnance Survey map reference **TQ2768NE**
Scale **1:1250**
Administrative area **Merton**

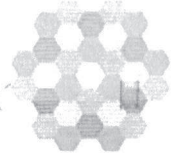

© Crown Copyright. Produced by Land Registry. Reproduction in whole or in part is prohibited without the prior written permission of Ordnance Survey. Licence Number 100026316.

