




SCALE 1:1250

Page 69
Map

Property Boundary

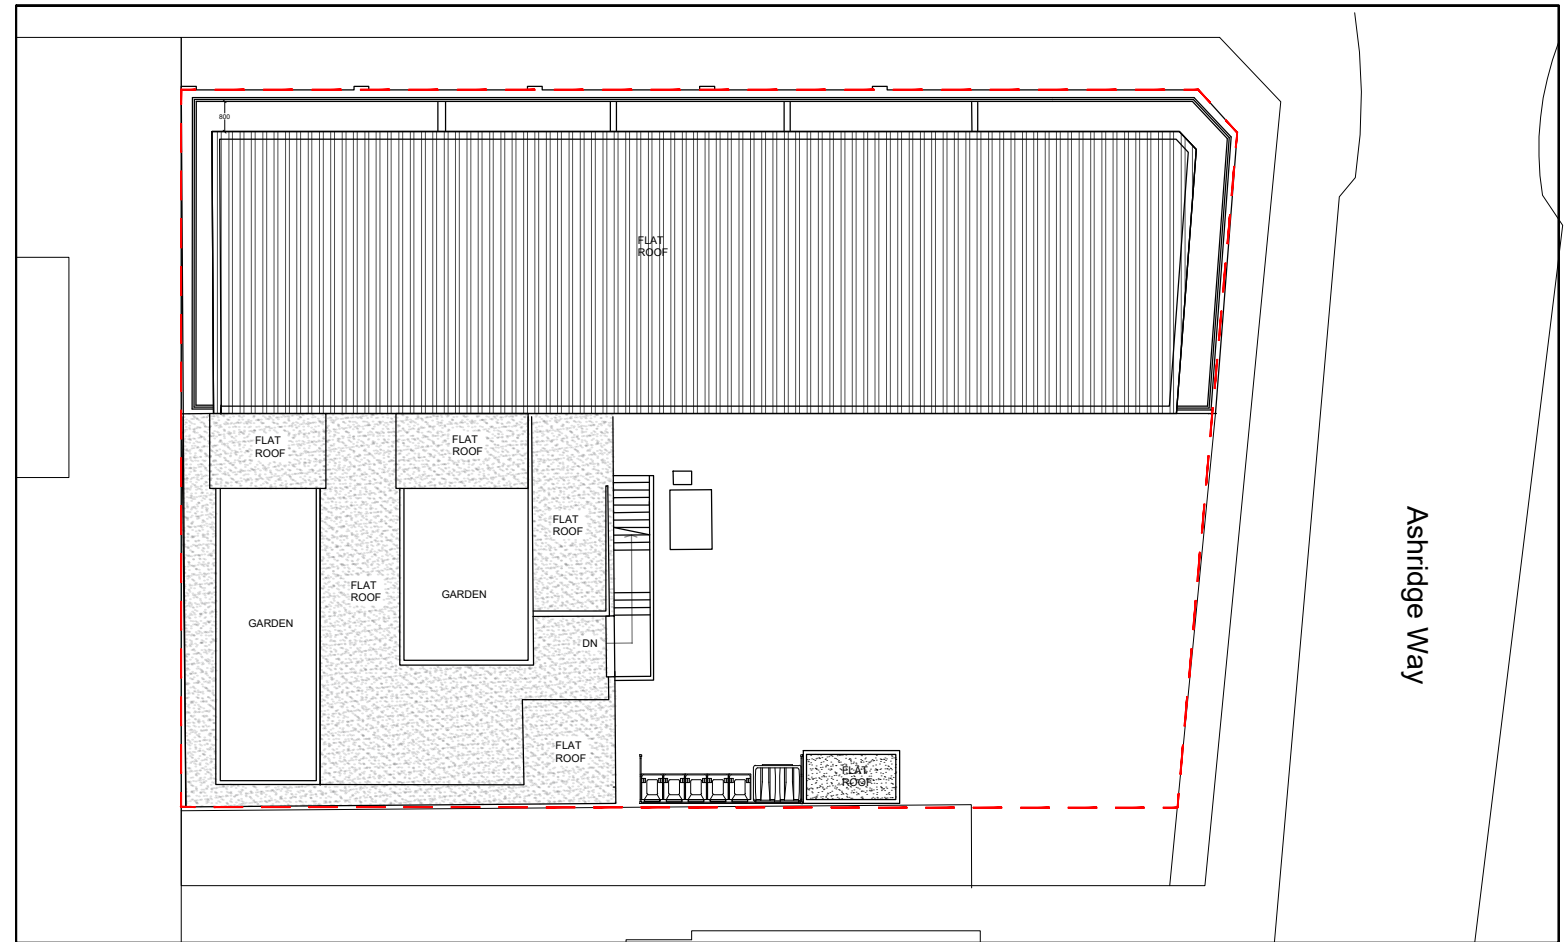

Location Plan

 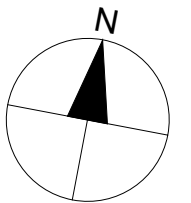

SCALE 1:200

Notes.
Contractors must verify all dimensions at the site before commencing any work.
No construction work before Building Control approval and structural engineer confirmation.
Any discrepancies to be reported to Gridline. All drawings are to be read in conjunction with all relevant drawings and specifications.

Project No.S


REV	DATE	DESCRIPTION	BY	CH
A	04/08/21		N	N
B	04/08/21		N	N
C	30/11/21		N	N

PROJECT TITLE
192-202 Martin way
Modern
SM4 4AJ
DATE
November 2021

Project No.
2608

DRAWING TITLE
Proposed - OS Map- Location
CLIENT
Mr Braun
DRAWING No.
PR-L001
SCALE @ A3
1:1250 / 1:200
Drawn by:
Niloufar



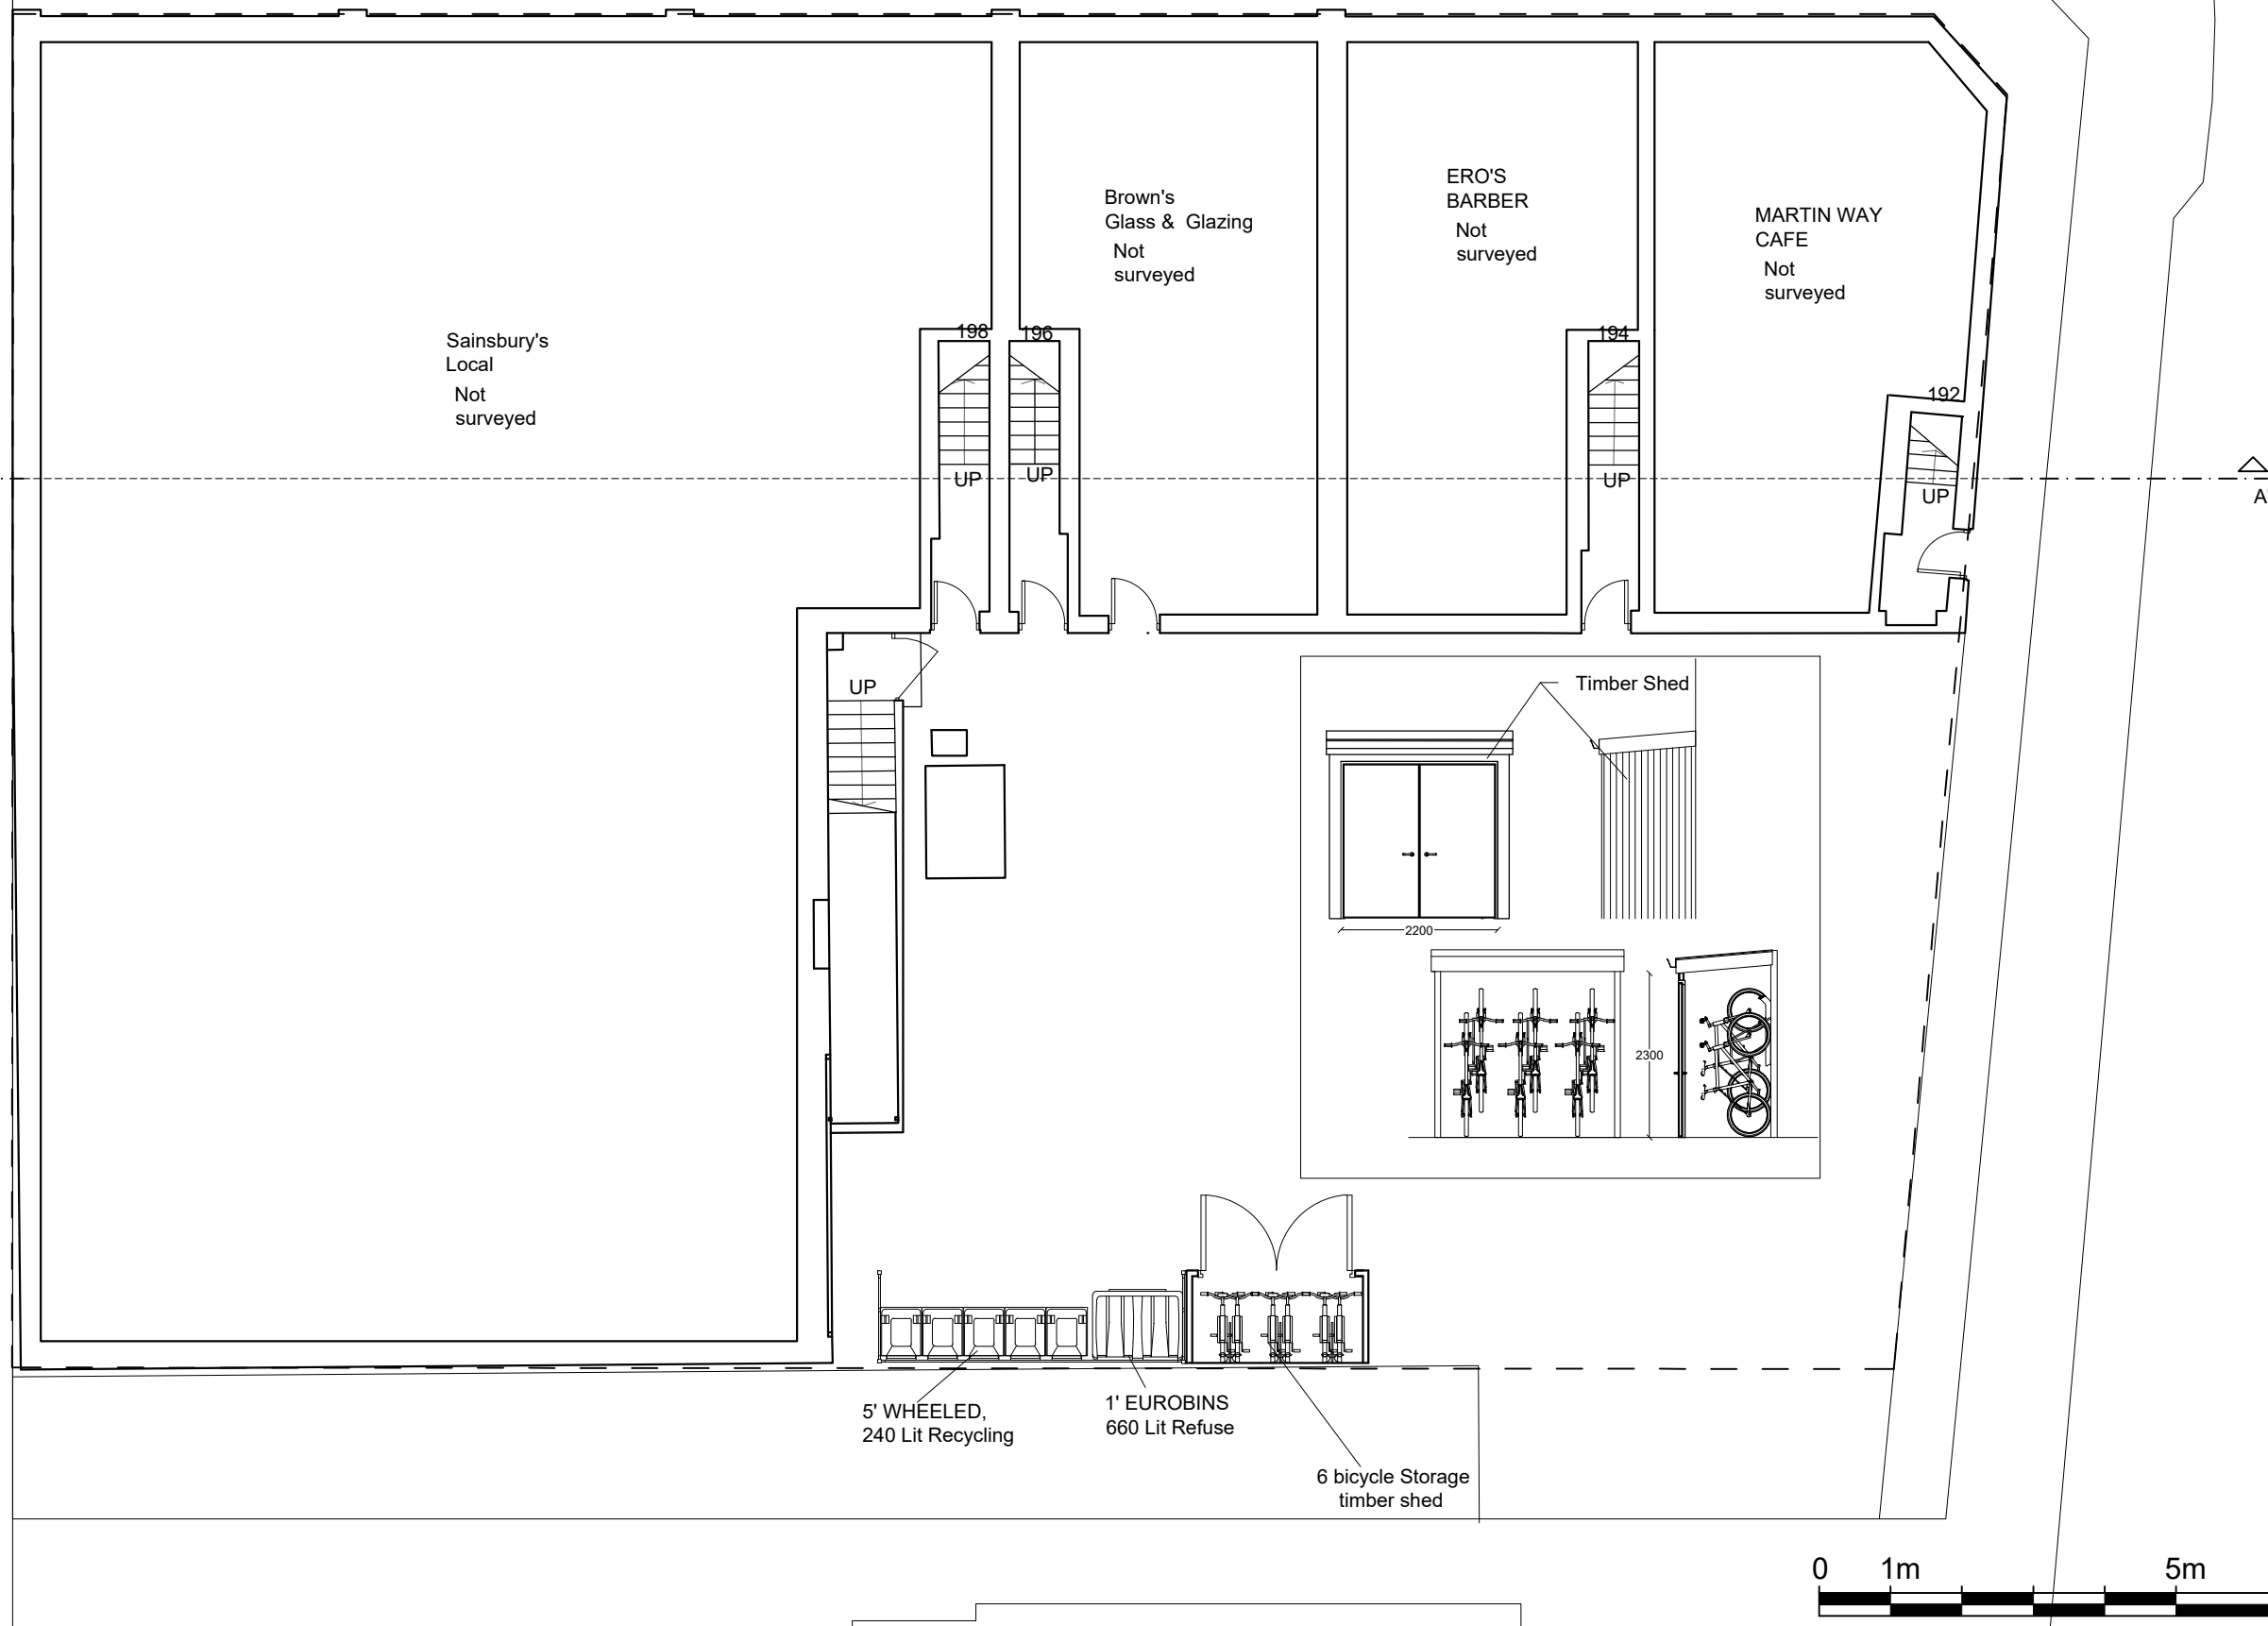

Notes.
Contractors must verify all dimensions at the site before commencing any work.
No construction work before Building Control approval and structural engineer confirmation.
Any discrepancies to be reported to Gridline.
All drawings are to be read in conjunction with all relevant drawings and specifications.


Project No.S

REV	DATE	DESCRIPTION	BY	CH
A	04/08/'21		N	N
B	04/08/'21		N	N
C	30/11/'21		N	N

PROJECT TITLE 192-202 Martin way Modern SM4 4AJ	
DATE November 2021	Project No. 2608

DRAWING TITLE Proposed - Ground Floor		
CLIENT Mr Braun		
DRAWING No. PR-P001	SCALE @ A3 1:100	Drawn by: Niloufar

PLANNING SERVICES
Unit 9b, The High Cross
Centre, Fountayne Rd,
N15 4BE
TEL: 020 8802 3480
www.samplanning.co.uk

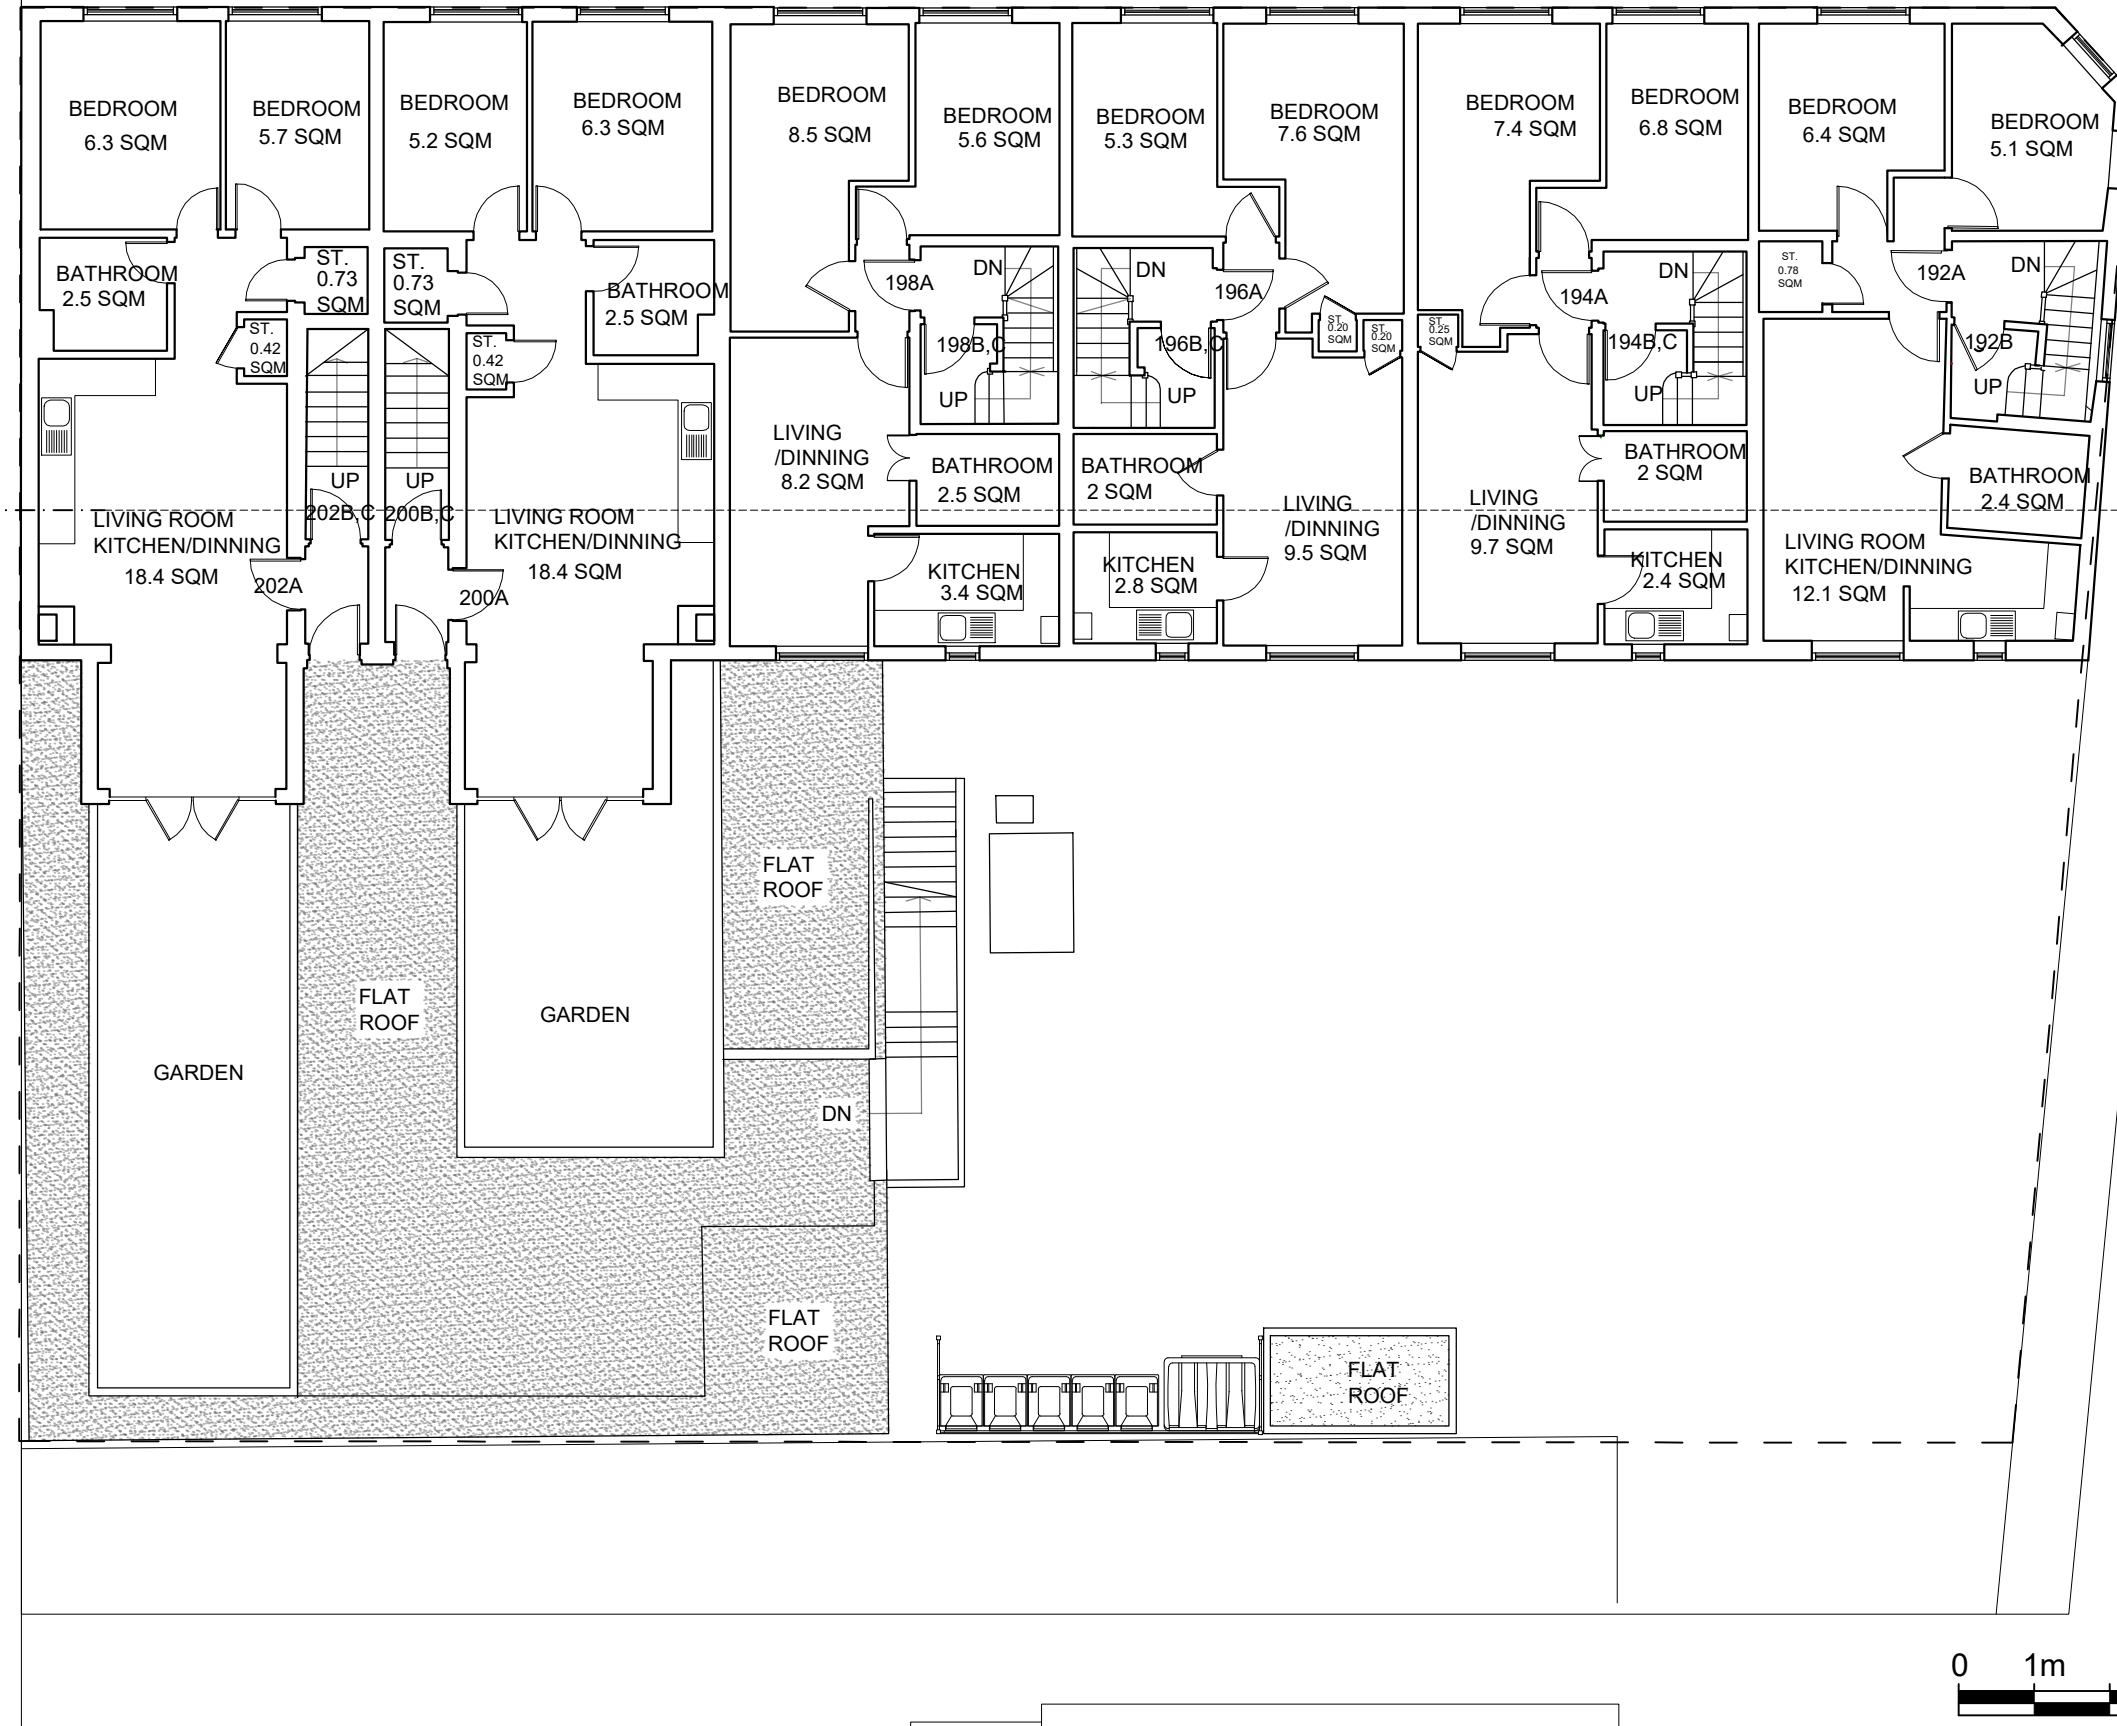

Notes.
Contractors must verify all dimensions at the site before commencing any work.
No construction work before Building Control approval and structural engineer confirmation.
Any discrepancies to be reported to Gridline. All drawings are to be read in conjunction with all relevant drawings and specifications.

Project No.S

REV	DATE	DESCRIPTION	BY	CH
A	04/08/'21		N	N
B	04/08/'21		N	N
C	30/11/'21		N	N

PROJECT TITLE
192-202 Martin way
Modern
SM4 4AJ
DATE
November 2021

Project No.
2608

DRAWING TITLE
Proposed -First Floor
CLIENT
Mr Braun
DRAWING No.
PR-P002

SCALE @ A3
1:100

Drawn by:
Niloufar

PLANNING SERVICES
Unit 9b, The High Cross
Centre, Fountayne Rd,
N15 4BE
TEL: 020 8802 3480
www.samplanning.co.uk



192-202 MARTIN WAY AREA SCHEDULE= 5 proposed flats

- 194C(1 BEDROOM)
Total Area shown in colour= 37.99 M²
- 196C(1 BEDROOM)
Total Area shown in colour= 37.93 M²
- 198C(1 BEDROOM)
Total Area shown in colour= 37.09 M²
- 200C(1 BDEROOM)
Total Area shown in colour= 37.5 M²
- 202C(1 BEDROOM)
Total Area shown in colour= 37.76 M²

Notes.
Contractors must verify all dimensions at the site before commencing any work.
No construction work before Building Control approval and structural engineer confirmation.
Any discrepancies to be reported to Gridline. All drawings are to be read in conjunction with all relevant drawings and specifications.

Project No.S

REV	DATE	DESCRIPTION	BY	CH
A	04/08/21		N	N
B	04/08/21		N	N
C	30/11/21		N	N

PROJECT TITLE
192-202 Martinway
Modern
SM4 4AJ
DATE
November 2021

Project No.
2608


DRAWING TITLE
Proposed - Second Floor
CLIENT
Mr Braun
DRAWING No.
PR-P003

SCALE @ A3
1:100

Drawn by:
Niloufar

PLANNING SERVICES
Unit 9b, The High Cross
Centre, Fountayne Rd,
N15 4BE
TEL: 020 8802 3480
www.samplanning.co.uk


1.7 m Barrier

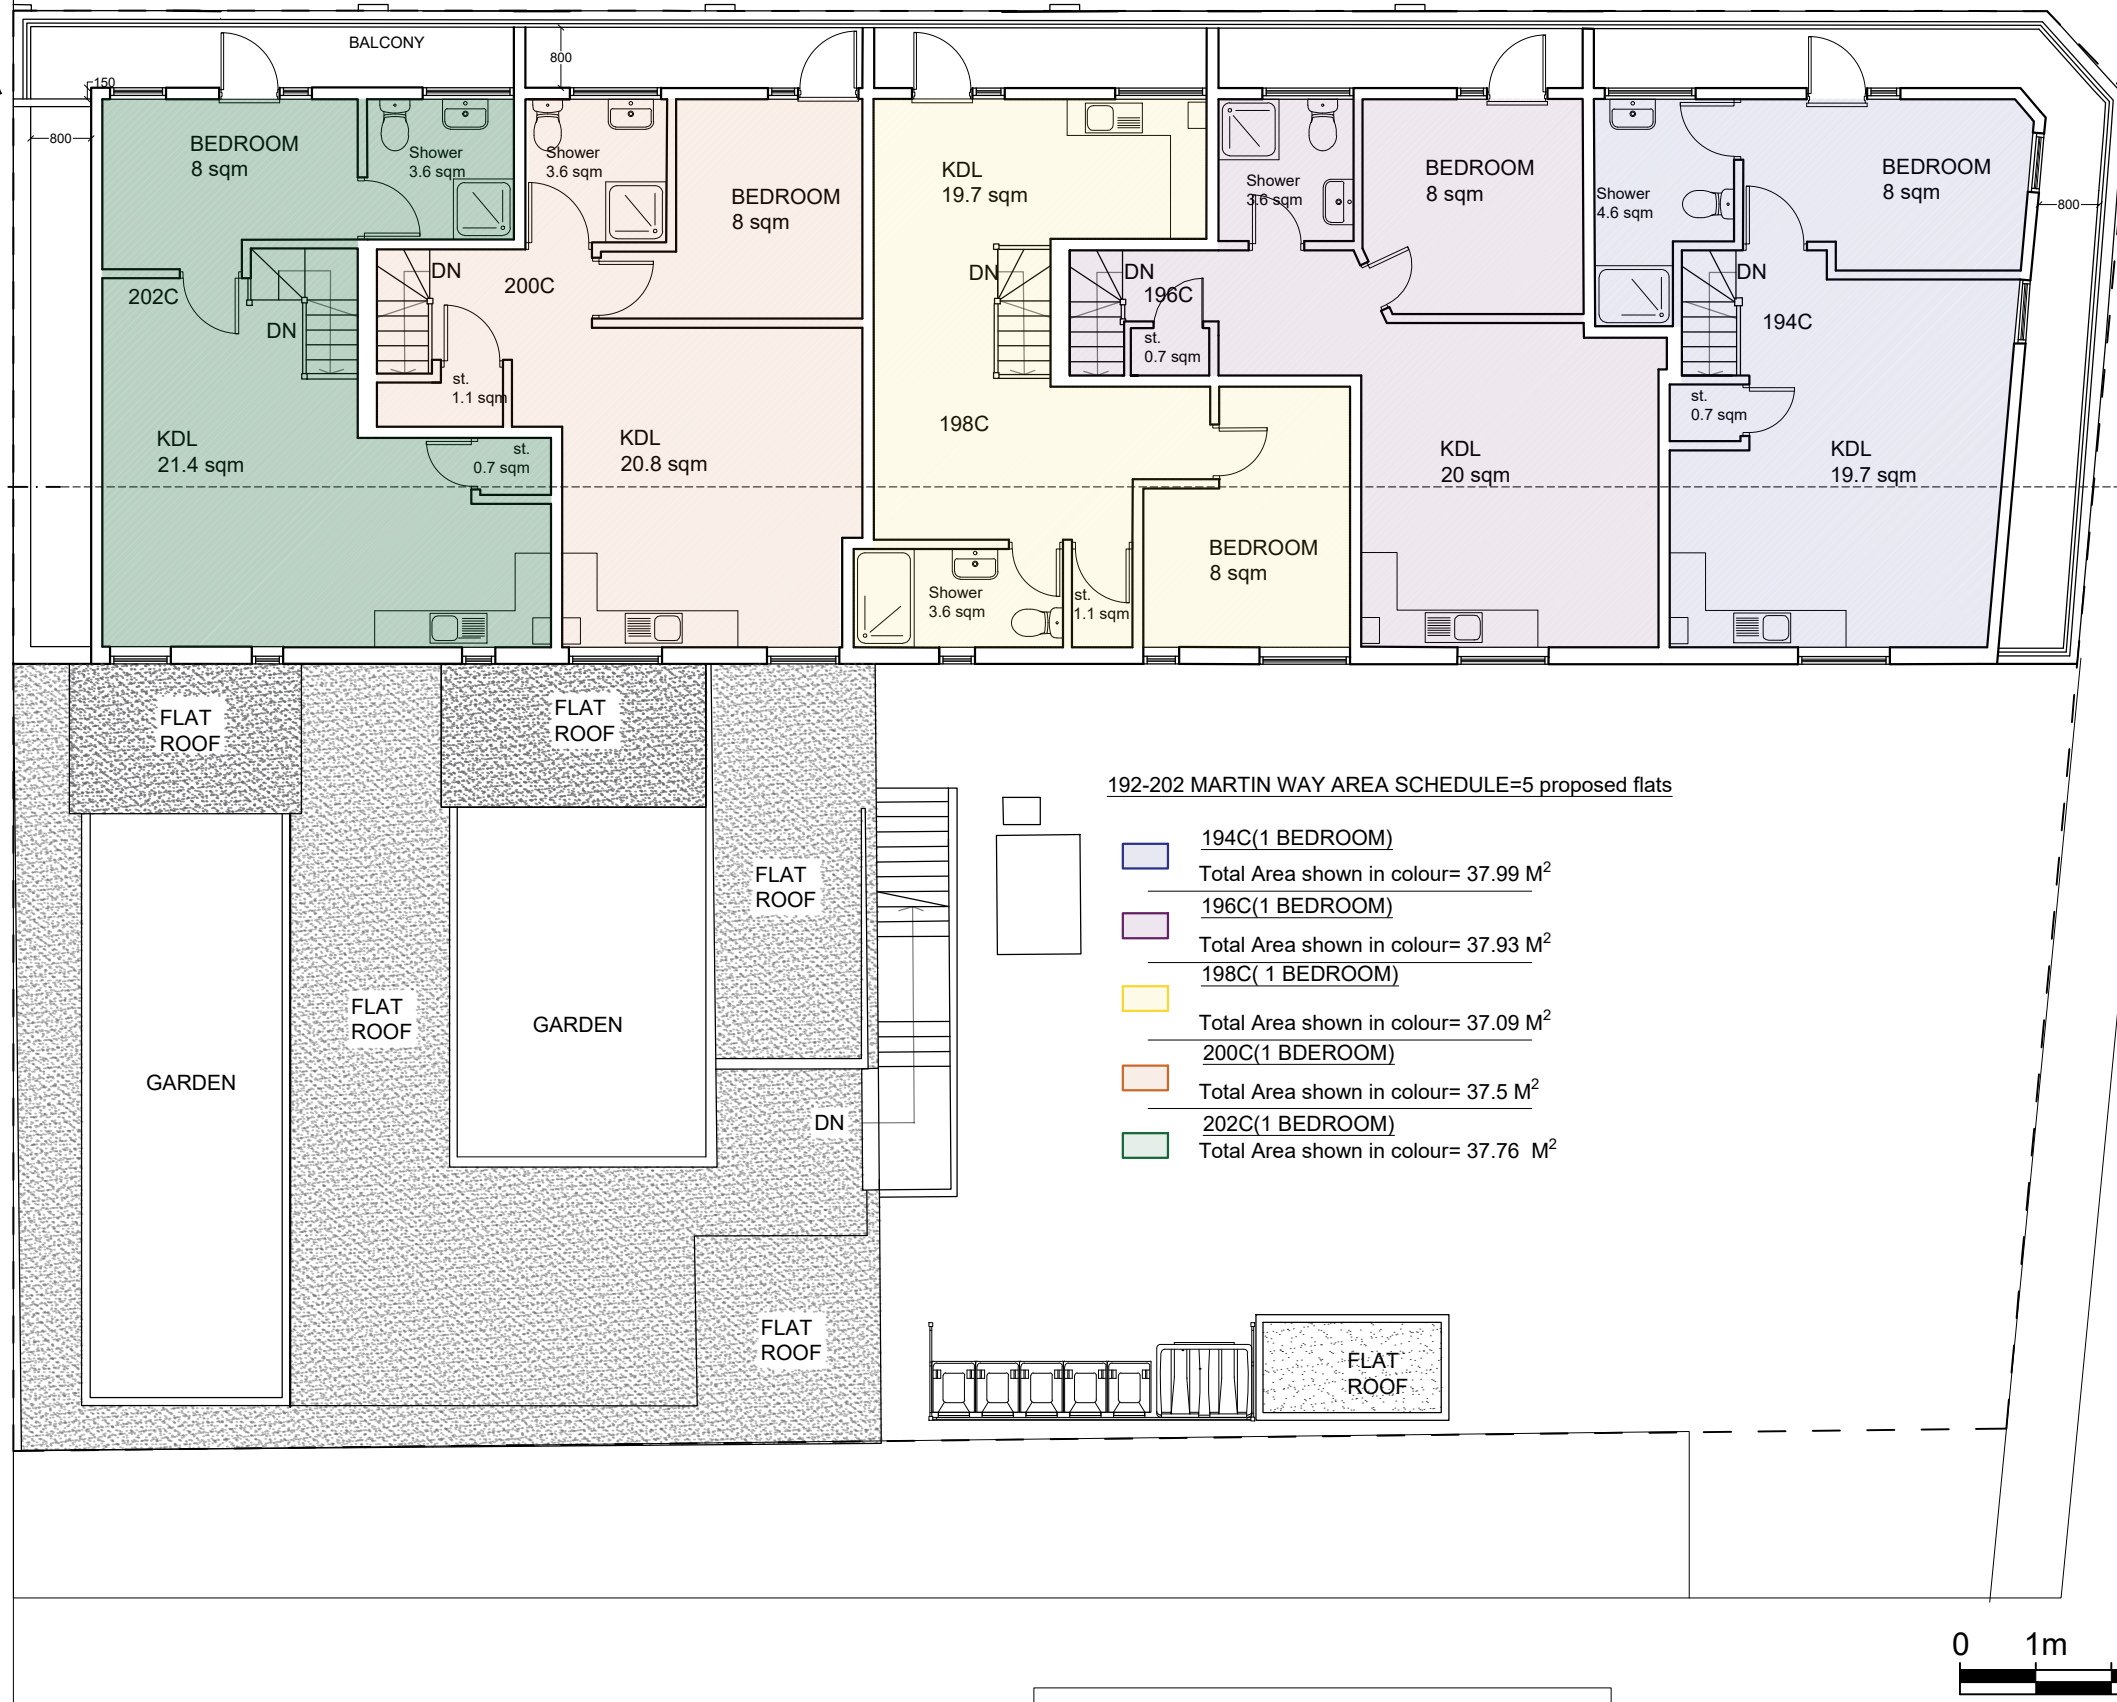

192-202 MARTIN WAY AREA SCHEDULE=5 proposed flats

- 194C(1 BEDROOM)
Total Area shown in colour= 37.99 M²
- 196C(1 BEDROOM)
Total Area shown in colour= 37.93 M²
- 198C(1 BEDROOM)
Total Area shown in colour= 37.09 M²
- 200C(1 BDEROOM)
Total Area shown in colour= 37.5 M²
- 202C(1 BEDROOM)
Total Area shown in colour= 37.76 M²

Ashridge Way

 

Notes.
Contractors must verify all dimensions at the site before commencing any work.
No construction work before Building Control approval and structural engineer confirmation.
Any discrepancies to be reported to Gridline.
All drawings are to be read in conjunction with all relevant drawings and specifications.

Project No.S

REV	DATE	DESCRIPTION	BY	CH
A	04/08/21		N	N
B	04/08/21		N	N
C	30/11/21		N	N


PROJECT TITLE
192-202 Martinway
Modern
SM4 4AJ
DATE
November 2021

Project No.
2608

DRAWING TITLE
Proposed - Third Floor

CLIENT
Mr Braun
DRAWING No. PR-P004
SCALE @ A3 1:100
Drawn by: Niloufar

PLANNING SERVICES
Unit 9b, The High Cross
Centre, Fountayne Rd,
N15 4BE
TEL: 020 8802 3480
www.samplanning.co.uk

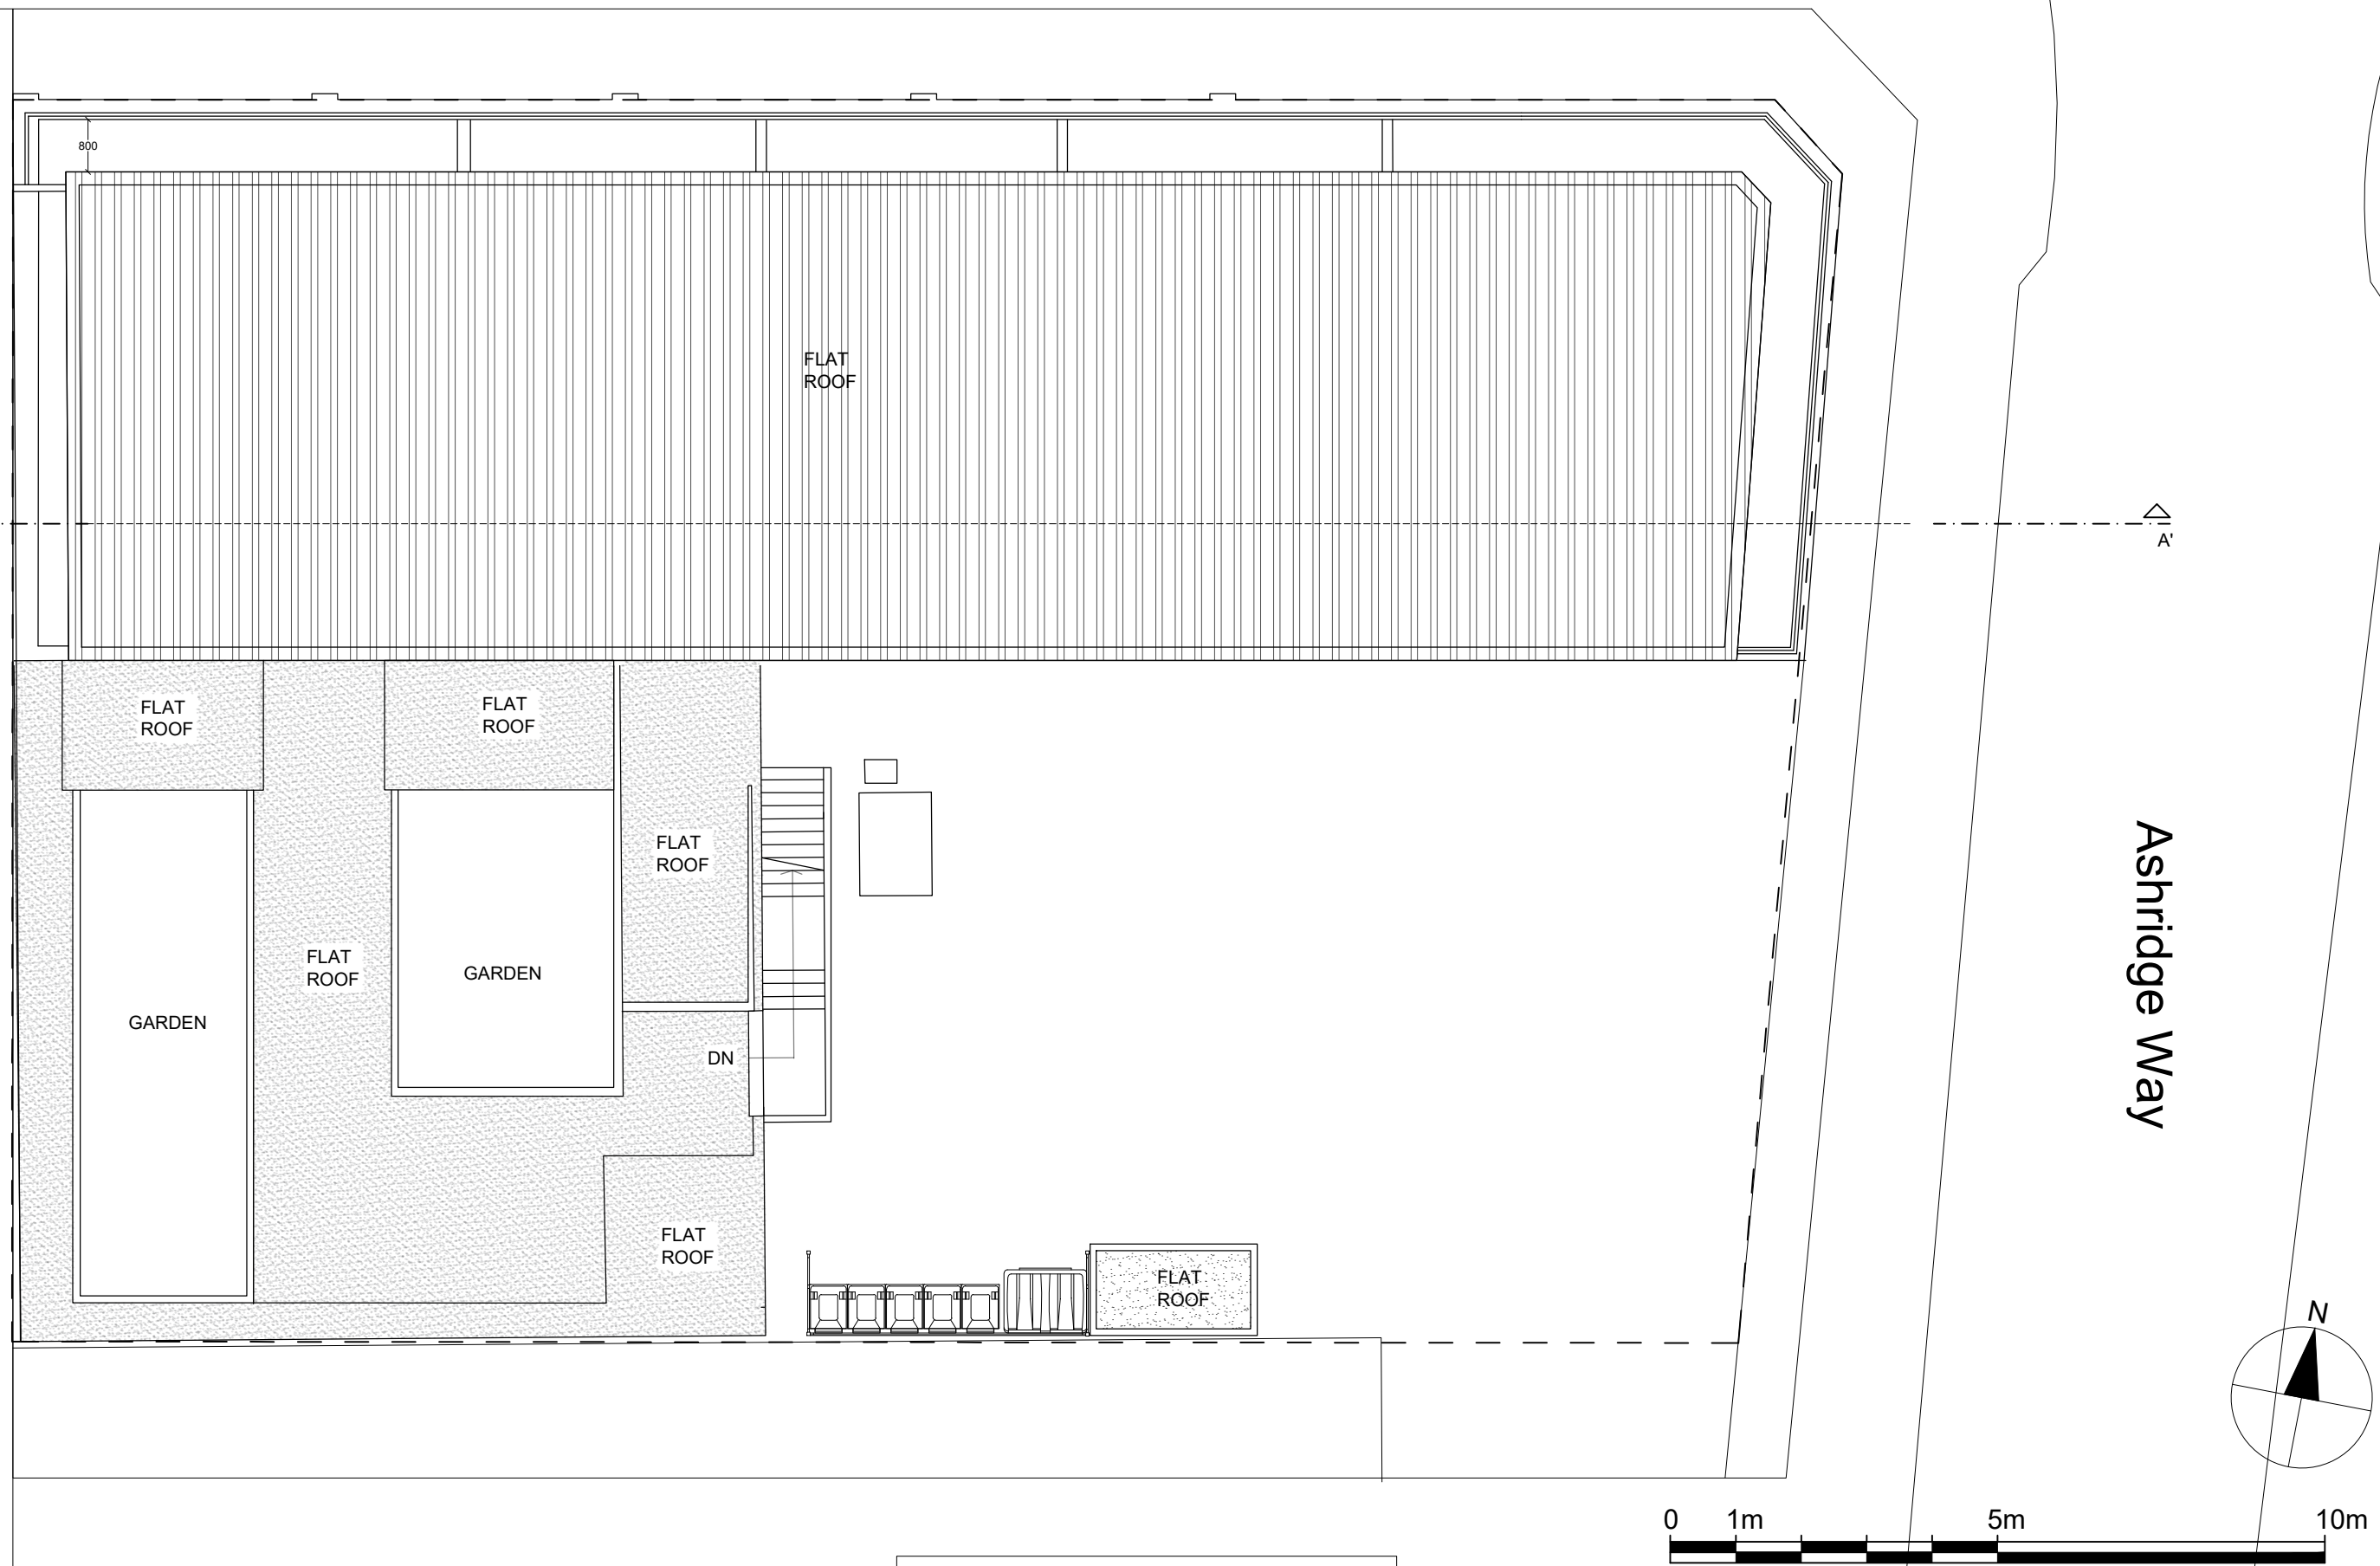

Notes.
Contractors must verify all dimensions at the site before commencing any work.
No construction work before Building Control approval and structural engineer confirmation.
Any discrepancies to be reported to Gridline.
All drawings are to be read in conjunction with all relevant drawings and specifications.

Project No.S

REV	DATE	DESCRIPTION	BY	CH
A	04/08/21		N	N
B	04/08/21		N	N
C	30/11/21		N	N

PROJECT TITLE
192-202 Martin way
Modern
SM4 4AJ
DATE
November 2021

Project No.
2608

DRAWING TITLE
Proposed - Roof Plan
CLIENT
Mr Braun
DRAWING No.
PR-P005

SCALE @ A3
1:100

Drawn by:
Niloufar





Notes.
Contractors must verify all dimensions at the site before commencing any work.
No construction work before Building Control approval and structural engineer confirmation.
Any discrepancies to be reported to Gridline. All drawings are to be read in conjunction with all relevant drawings and specifications.

Project No.S

REV	DATE	DESCRIPTION	BY	CH
A	04/08/21		N	N
B	04/08/21		N	N
C	30/11/21		N	N

PROJECT TITLE
192-202 Martin Way
Morden
SM4 4AJ
DATE
November 2021

Project No.
2608

DRAWING TITLE
Proposed-Front Elevation
CLIENT
Mr Braun
DRAWING No.
PR-E001

SCALE @ A3
1:100

Drawn by:
Niloufar







Notes.
Contractors must verify all dimensions at the site before commencing any work.
No construction work before Building Control approval and structural engineer confirmation.
Any discrepancies to be reported to Gridline.
All drawings are to be read in conjunction with all relevant drawings and specifications.

Project No.S				
REV	DATE	DESCRIPTION	BY	CH
A	04/08/'21		N	N
B	04/08/'21		N	N
C	30/11/'21		N	N

PROJECT TITLE 192-202 Martinway Modern SM4 4AJ	
DATE November 2021	Project No. 2608

DRAWING TITLE Proposed- Rear Elevation		
CLIENT Mr Braun		
DRAWING No. PR-E002	SCALE @ A3 1:100	Drawn by: Niloufar

PLANNING SERVICES
Unit 9b, The High Cross
Centre, Fountayne Rd,
N15 4BE
TEL: 020 8802 3480
www.samplanning.co.uk

 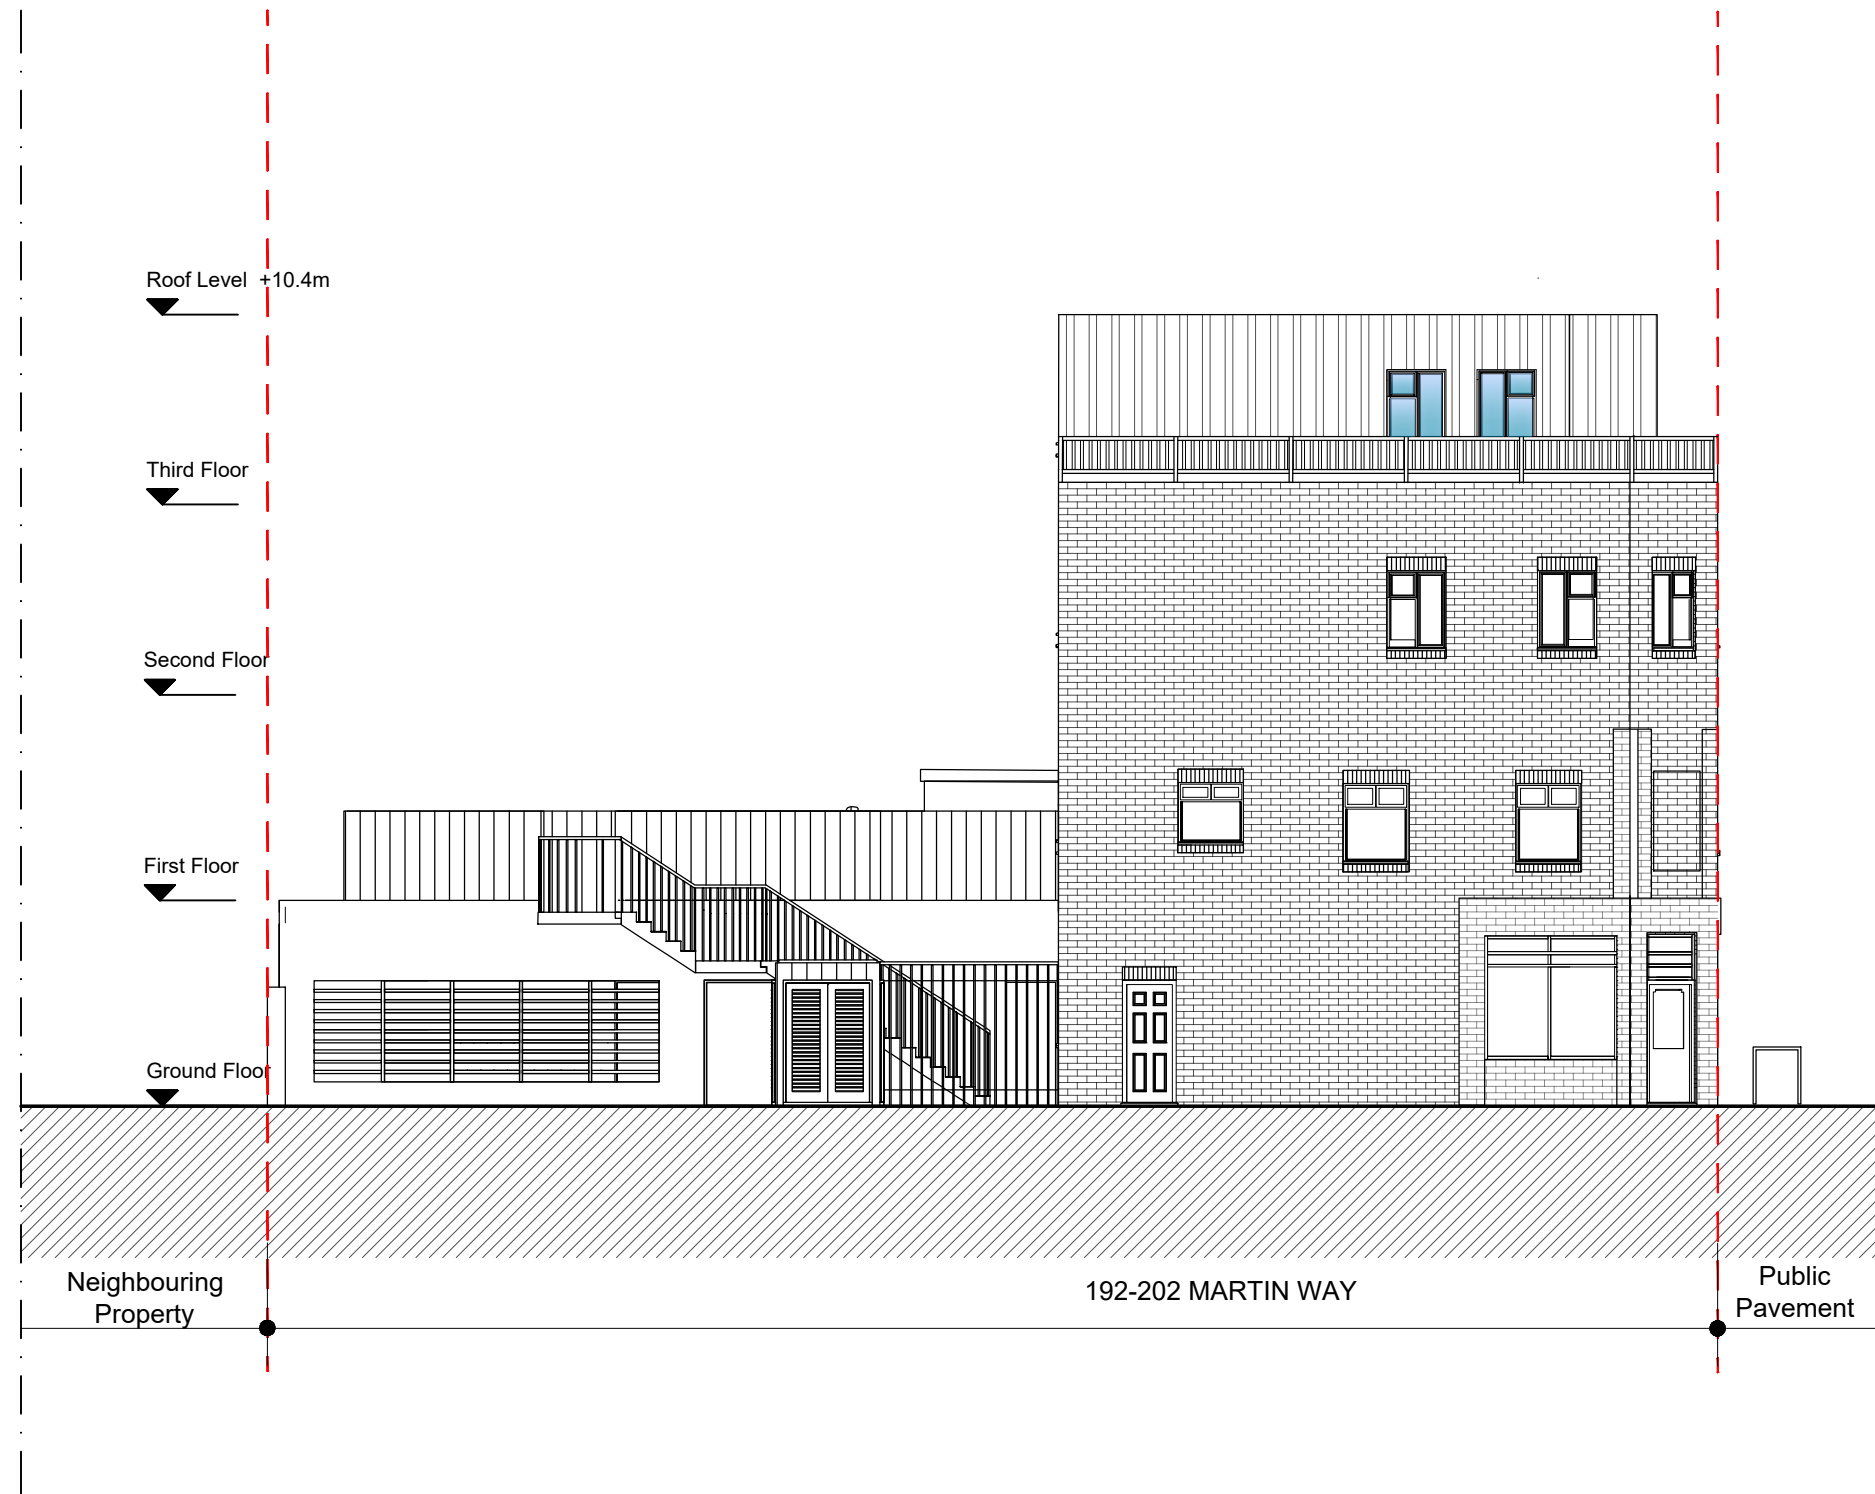

Notes.
Contractors must verify all dimensions at the site before commencing any work.
No construction work before Building Control approval and structural engineer confirmation.
Any discrepancies to be reported to Gridline. All drawings are to be read in conjunction with all relevant drawings and specifications.


Project No.S

REV	DATE	DESCRIPTION	BY	CH
A	04/08/'21		N	N
B	04/08/'21		N	N
C	30/11/'21		N	N

PROJECT TITLE 192-202 Martinway Modern SM4 4AJ	
DATE November 2021	Project No. 2608

DRAWING TITLE Proposed- Side Elevation 1		
CLIENT Mr Braun		
DRAWING No. PR-E003	SCALE @ A3 1:100	Drawn by: Niloufar

PLANNING SERVICES
Unit 9b, The High Cross
Centre, Fountayne Rd,
N15 4BE
TEL: 020 8802 3480
www.samplanning.co.uk

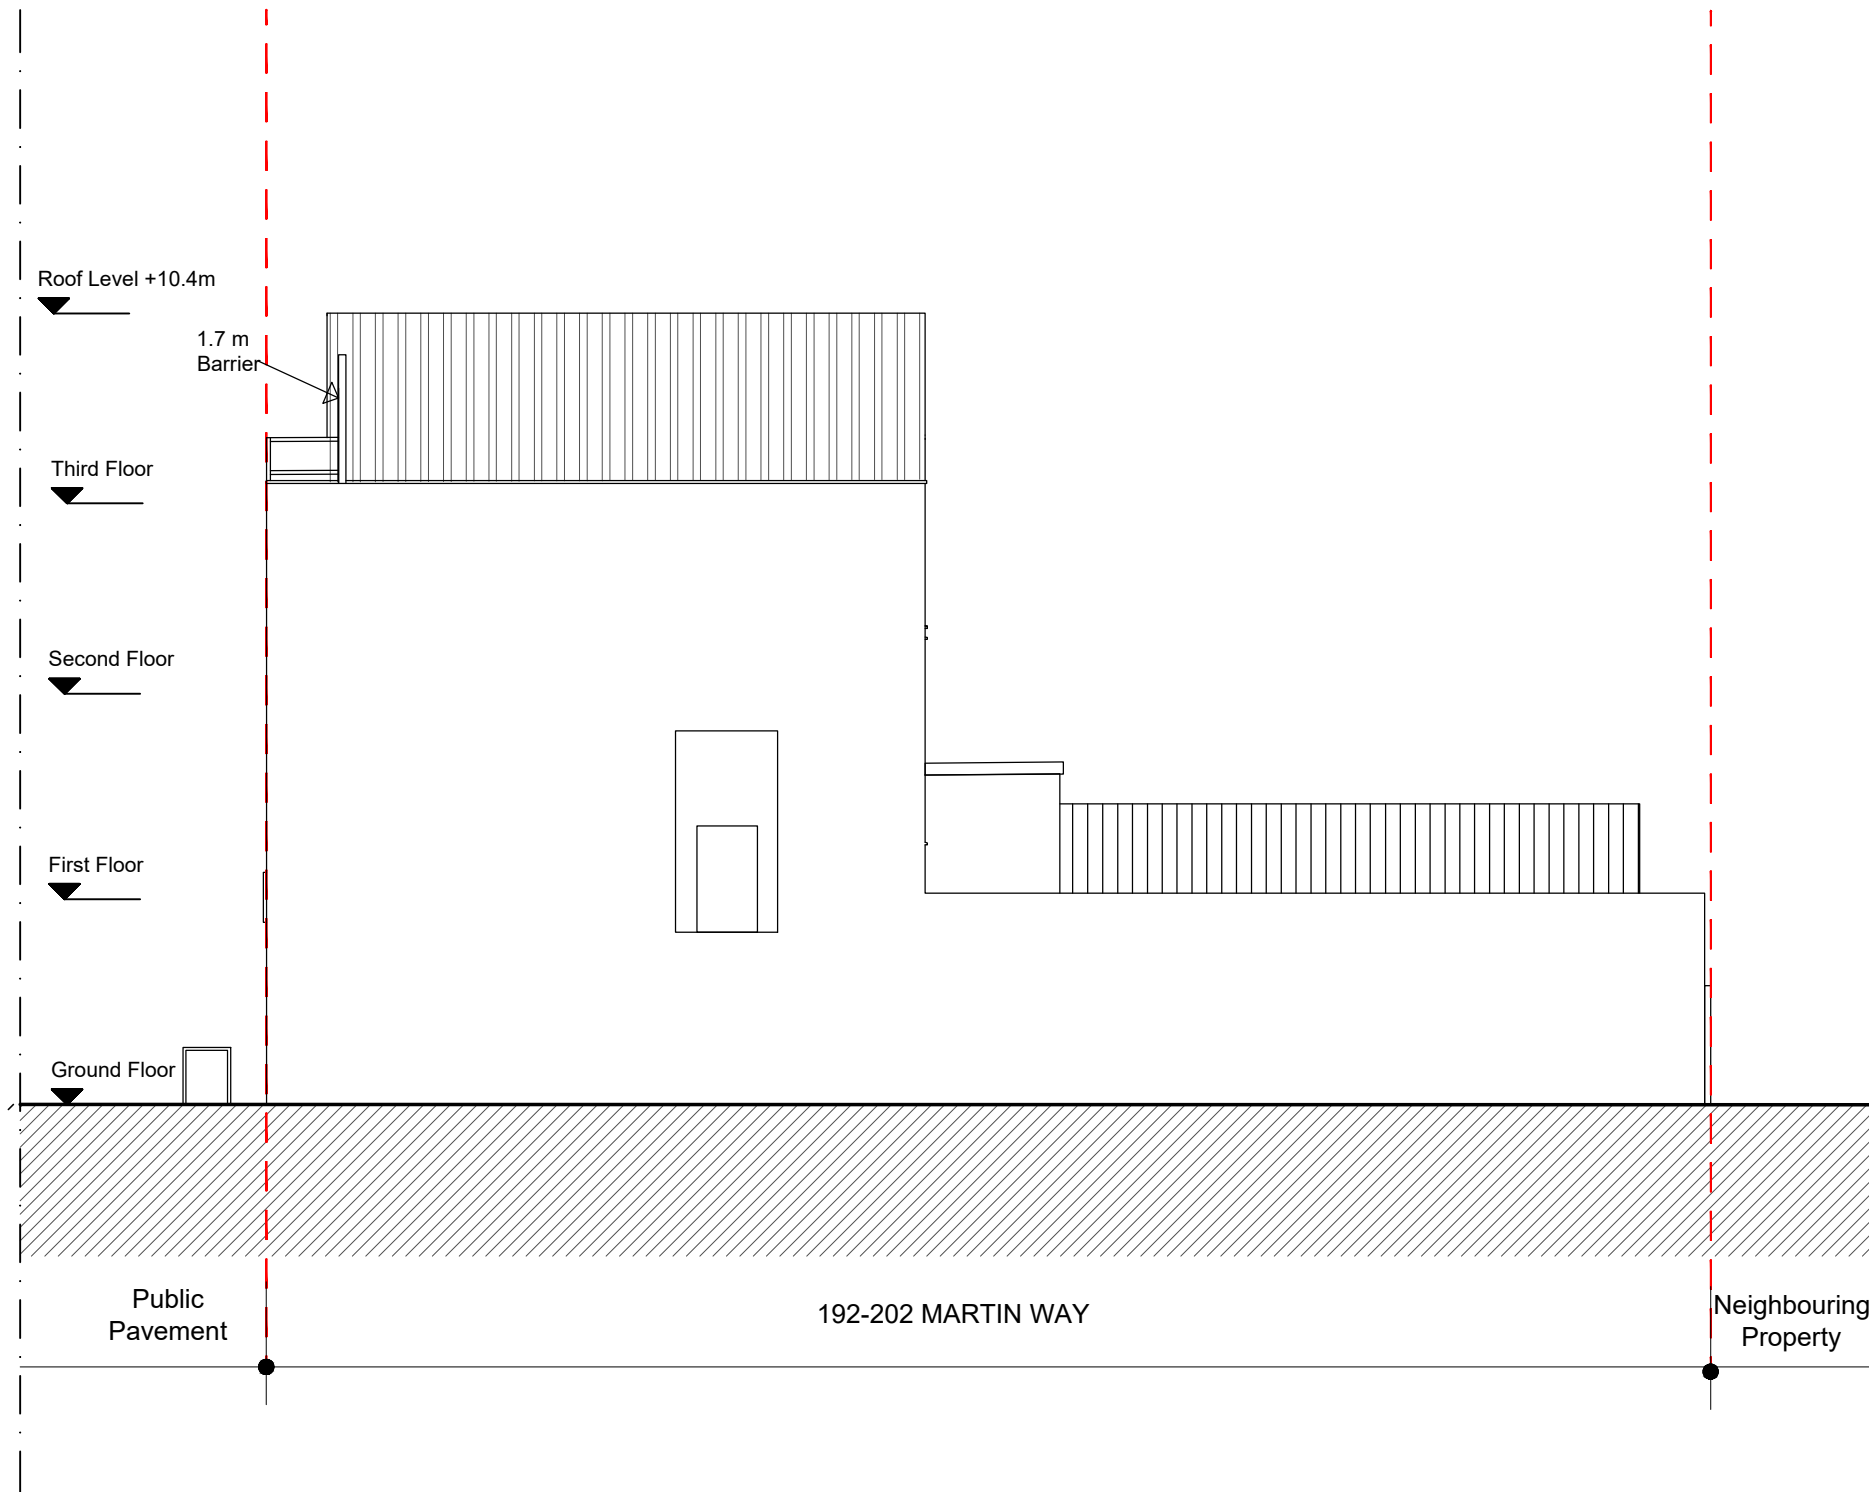

Notes.
Contractors must verify all dimensions at the site before commencing any work.
No construction work before Building Control approval and structural engineer confirmation.
Any discrepancies to be reported to Gridline. All drawings are to be read in conjunction with all relevant drawings and specifications.



Project No.S

REV	DATE	DESCRIPTION	BY	CH
A	04/08/'21		N	N
B	04/08/'21		N	N
C	30/11/'21		N	N

PROJECT TITLE 192-202 Martinway Modern SM4 4AJ	
DATE November 2021	Project No. 2608

DRAWING TITLE Proposed - Side Elevation 2		
CLIENT Mr Braun		
DRAWING No. PR-E004	SCALE @ A3 1:100	Drawn by: Niloufar

PLANNING SERVICES
Unit 9b, The High Cross
Centre, Fountayne Rd,
N15 4BE
TEL: 020 8802 3480
www.samplanning.co.uk

 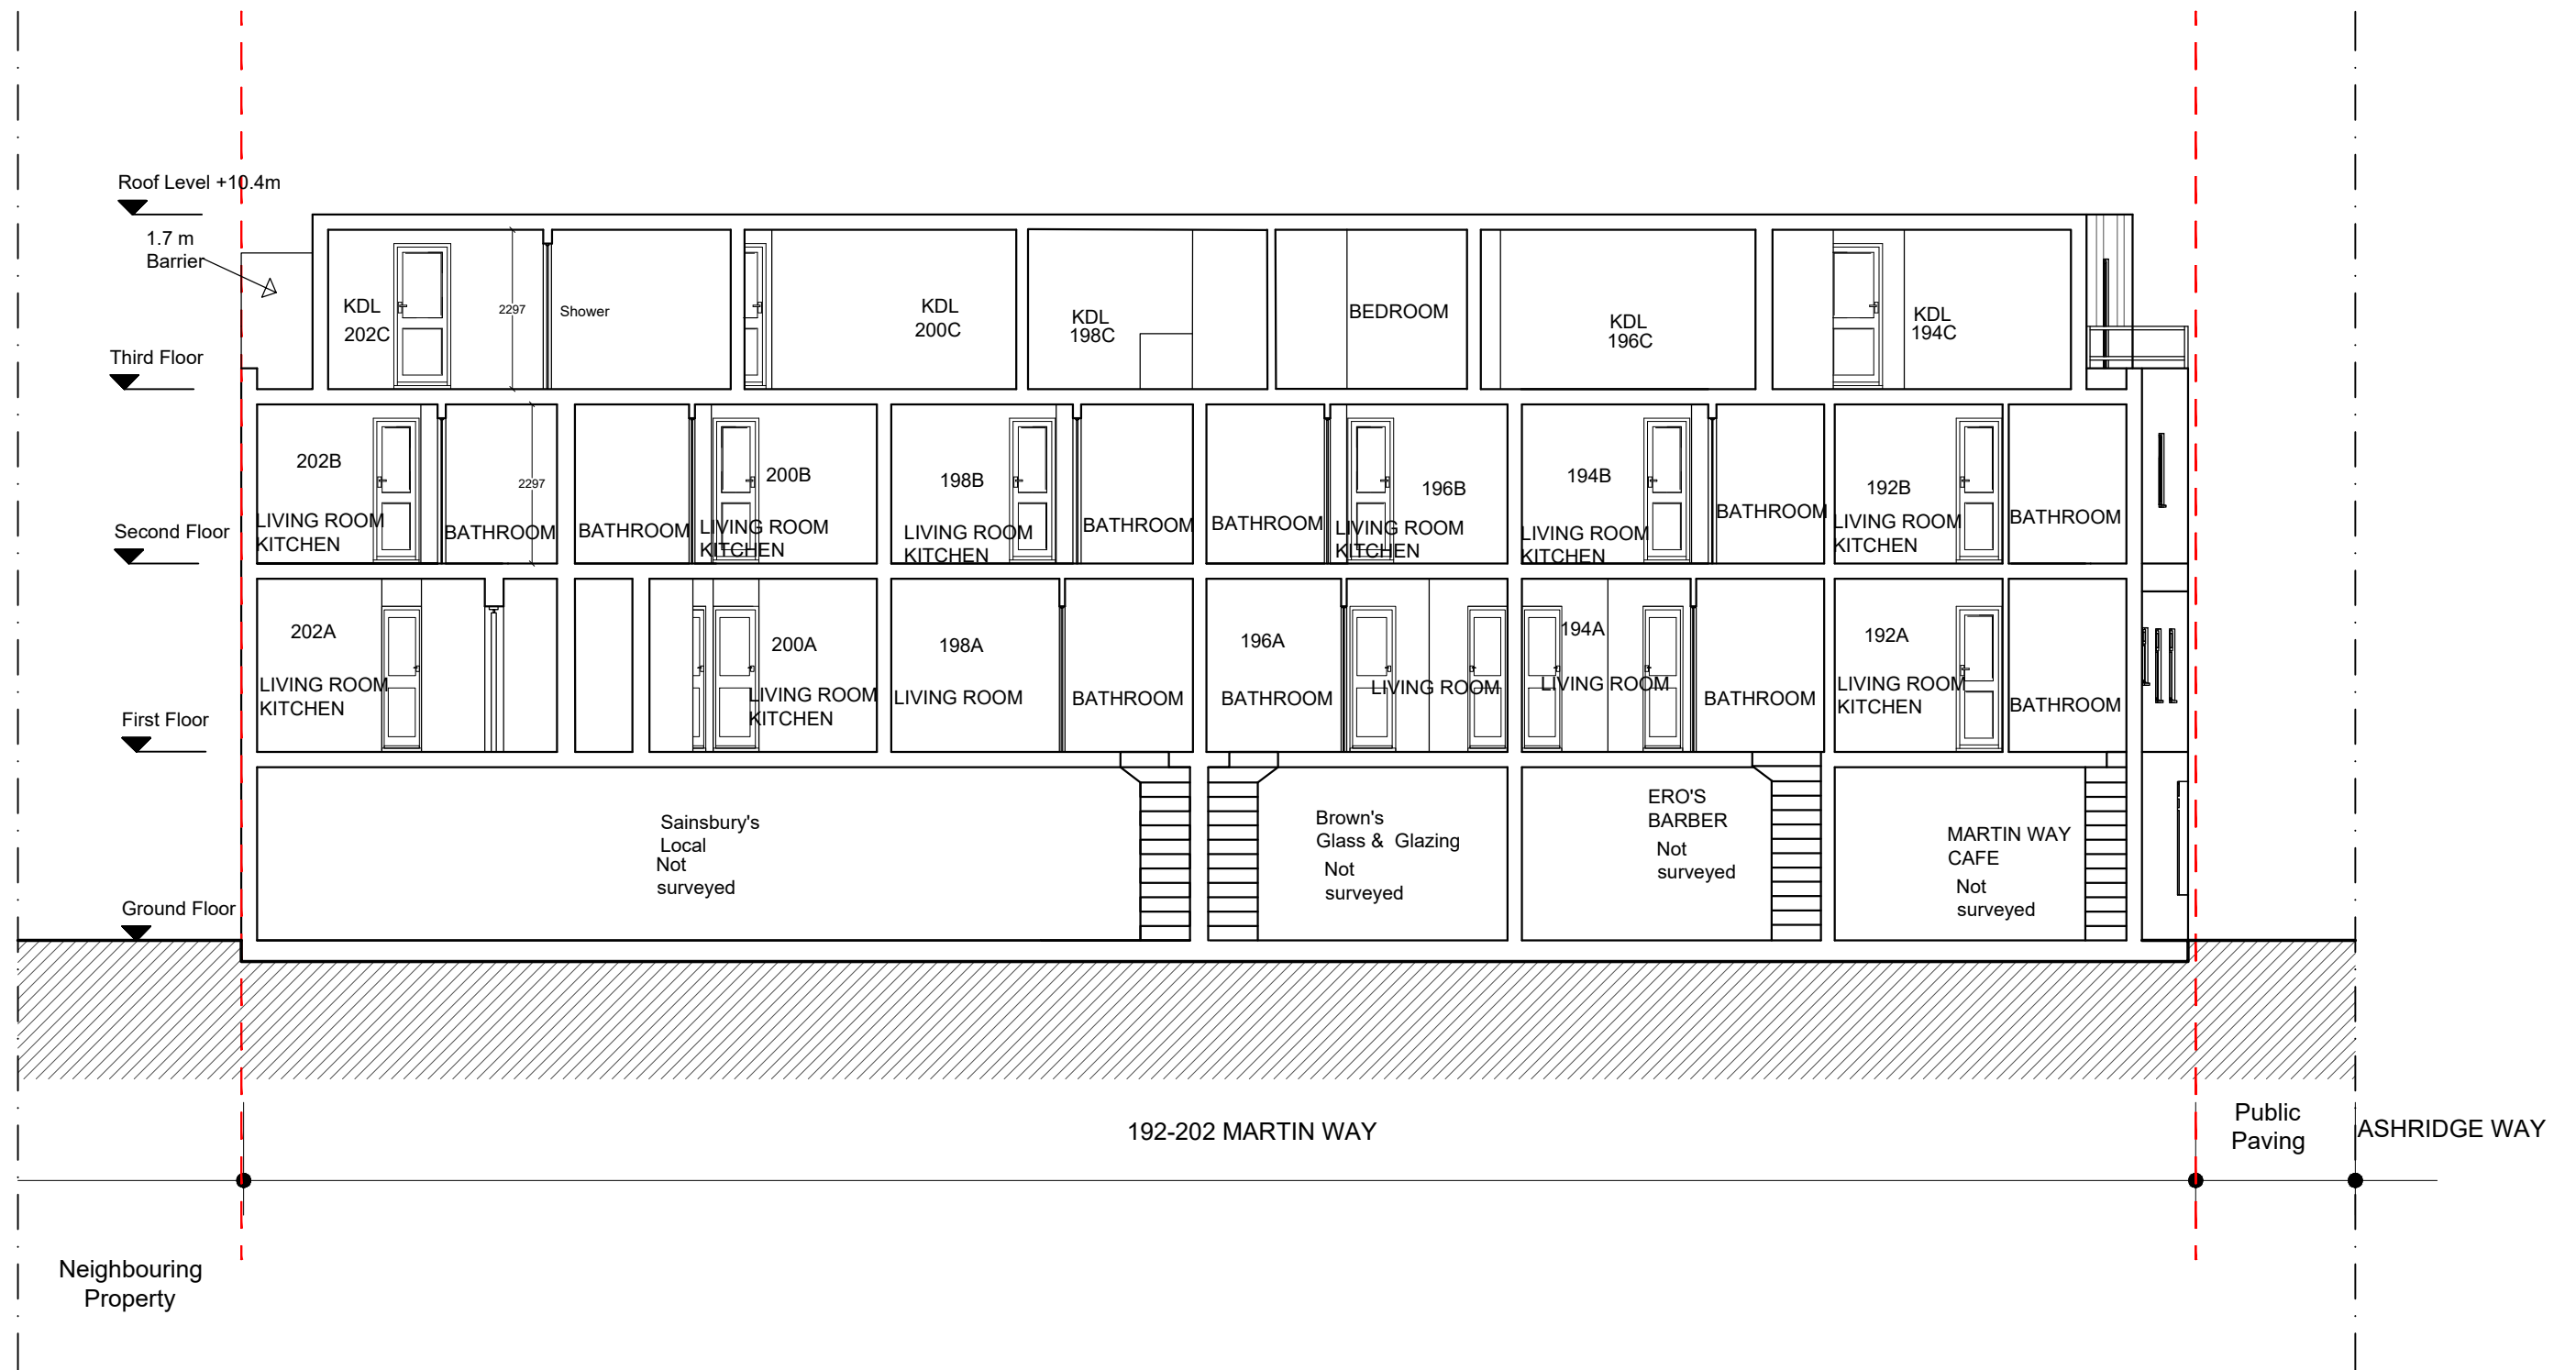

Notes.
Contractors must verify all dimensions at the site before commencing any work.
No construction work before Building Control approval and structural engineer confirmation.
Any discrepancies to be reported to Gridline. All drawings are to be read in conjunction with all relevant drawings and specifications.

Project No.S

REV	DATE	DESCRIPTION	BY	CH
A	04/08/'21		N	N
B	04/08/'21		N	N
C	30/11/'21		N	N

PROJECT TITLE
192-202 Martin way
Modern
SM4 4AJ

DATE November 2021
Project No. 2608

DRAWING TITLE
Proposed - Section AA

CLIENT
Mr Braun
DRAWING No. PR-S001
SCALE @ A3 1:100
Drawn by: Niloufar



This page is intentionally left blank