




REAR ELEVATION

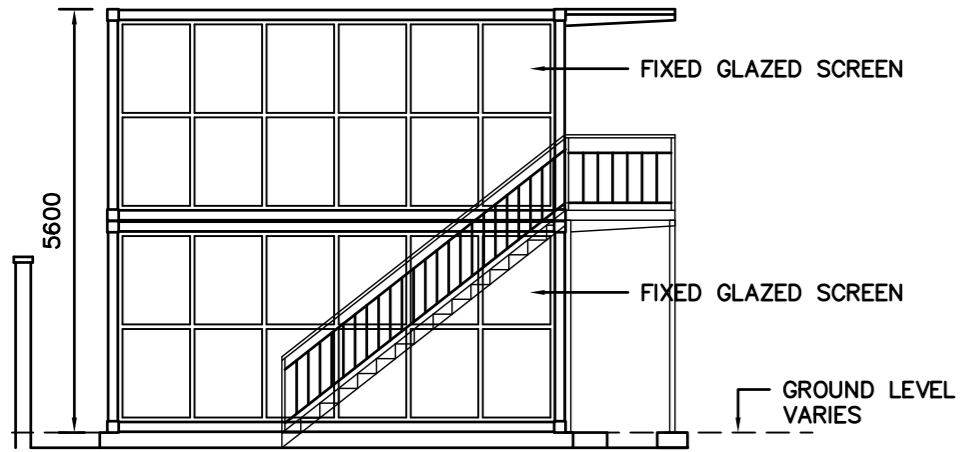


SIDE ELEVATION (SOUTH)

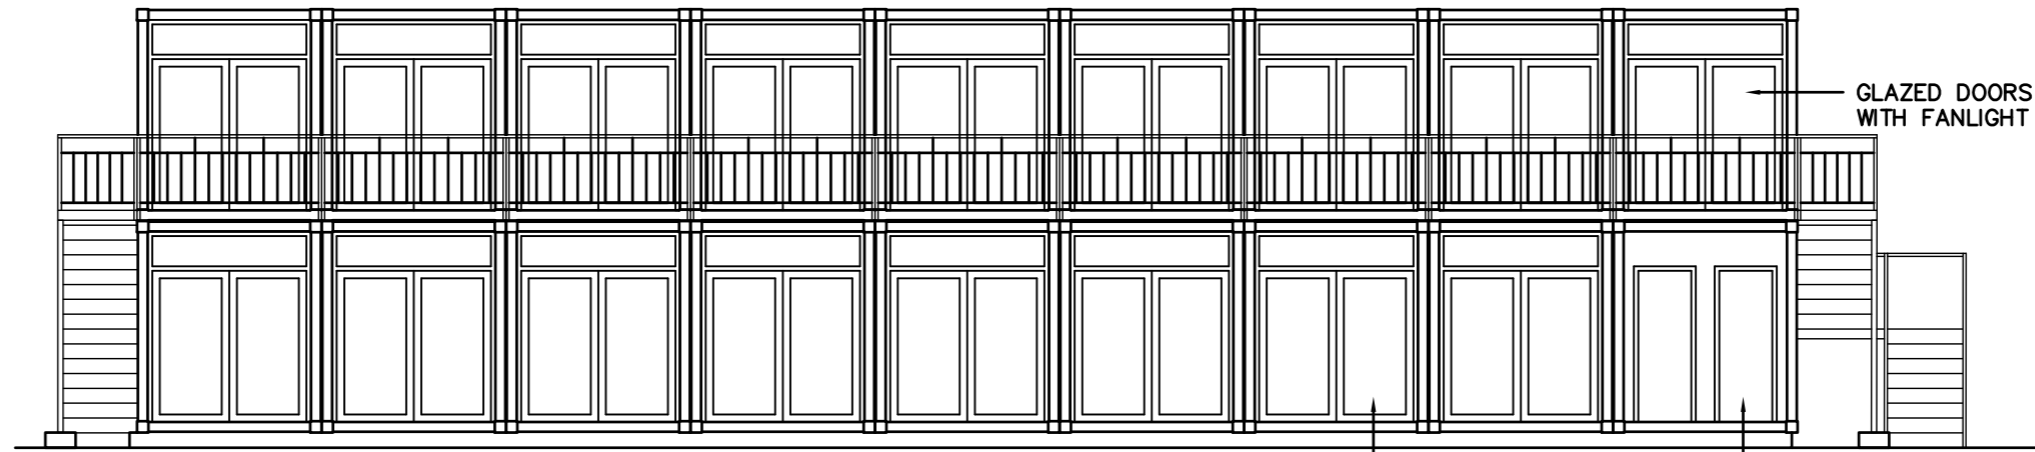


FRONT ELEVATION

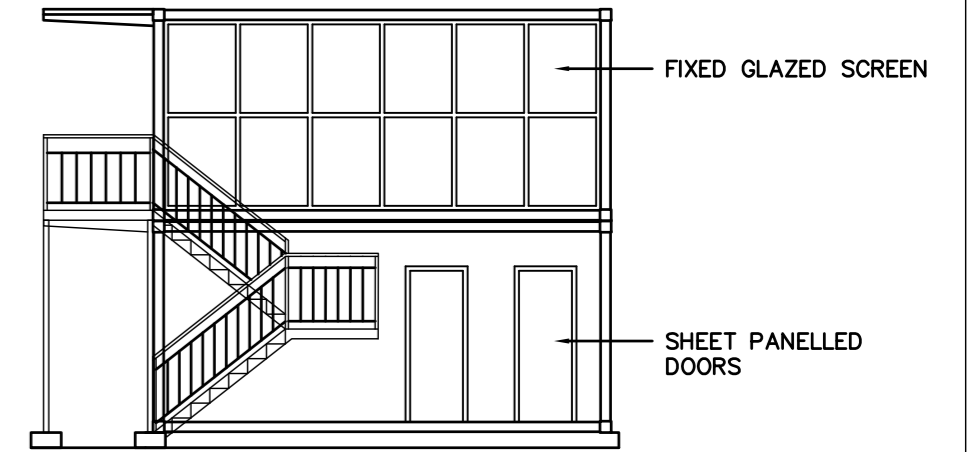


SIDE ELEVATION (NORTH)

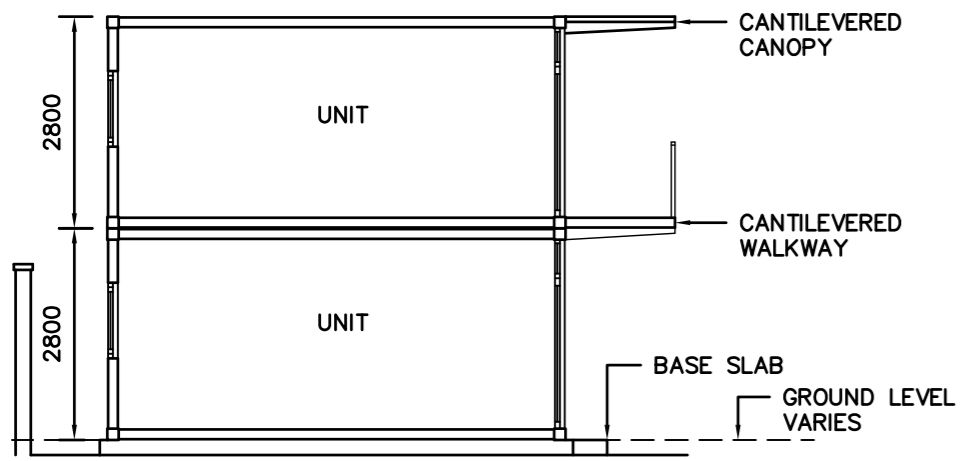


SECTION

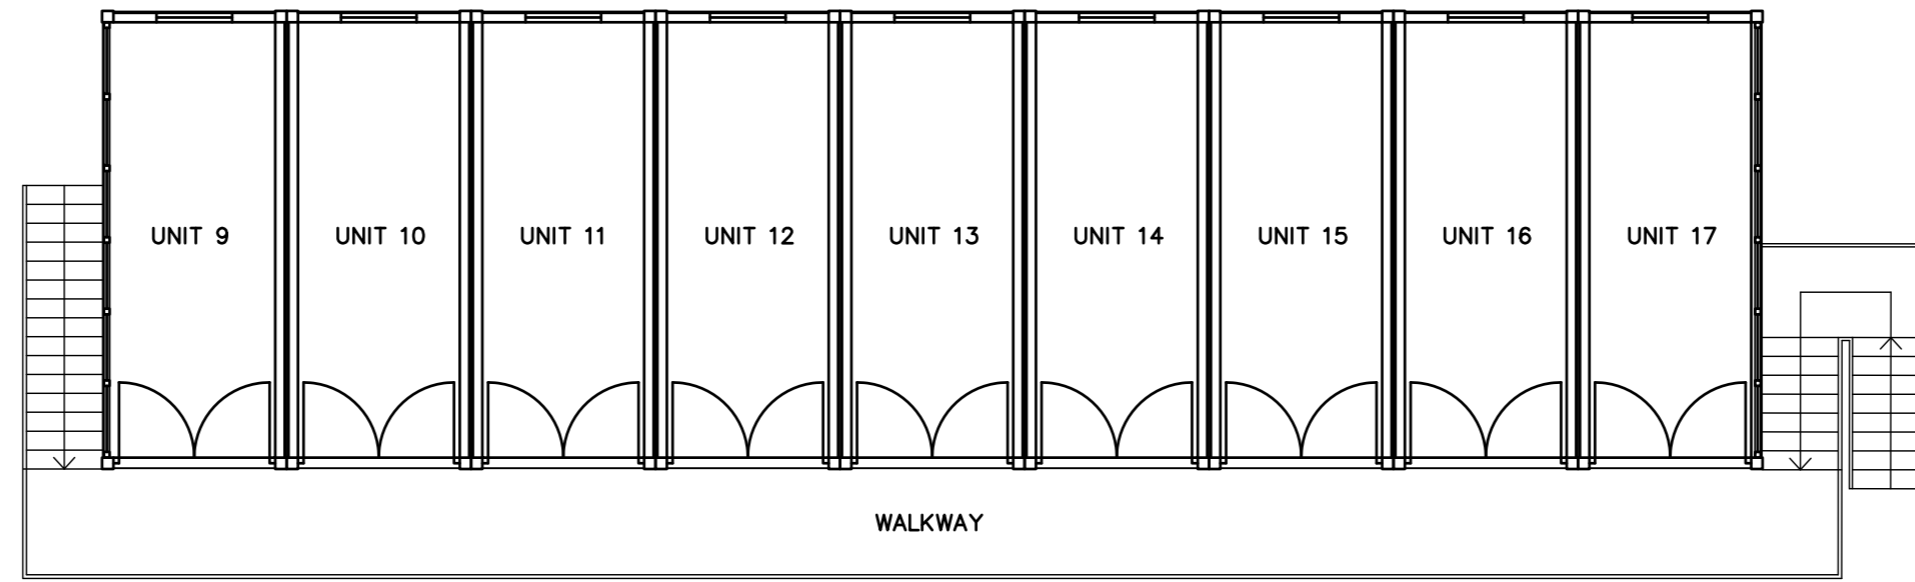

1ST FLOOR PLAN

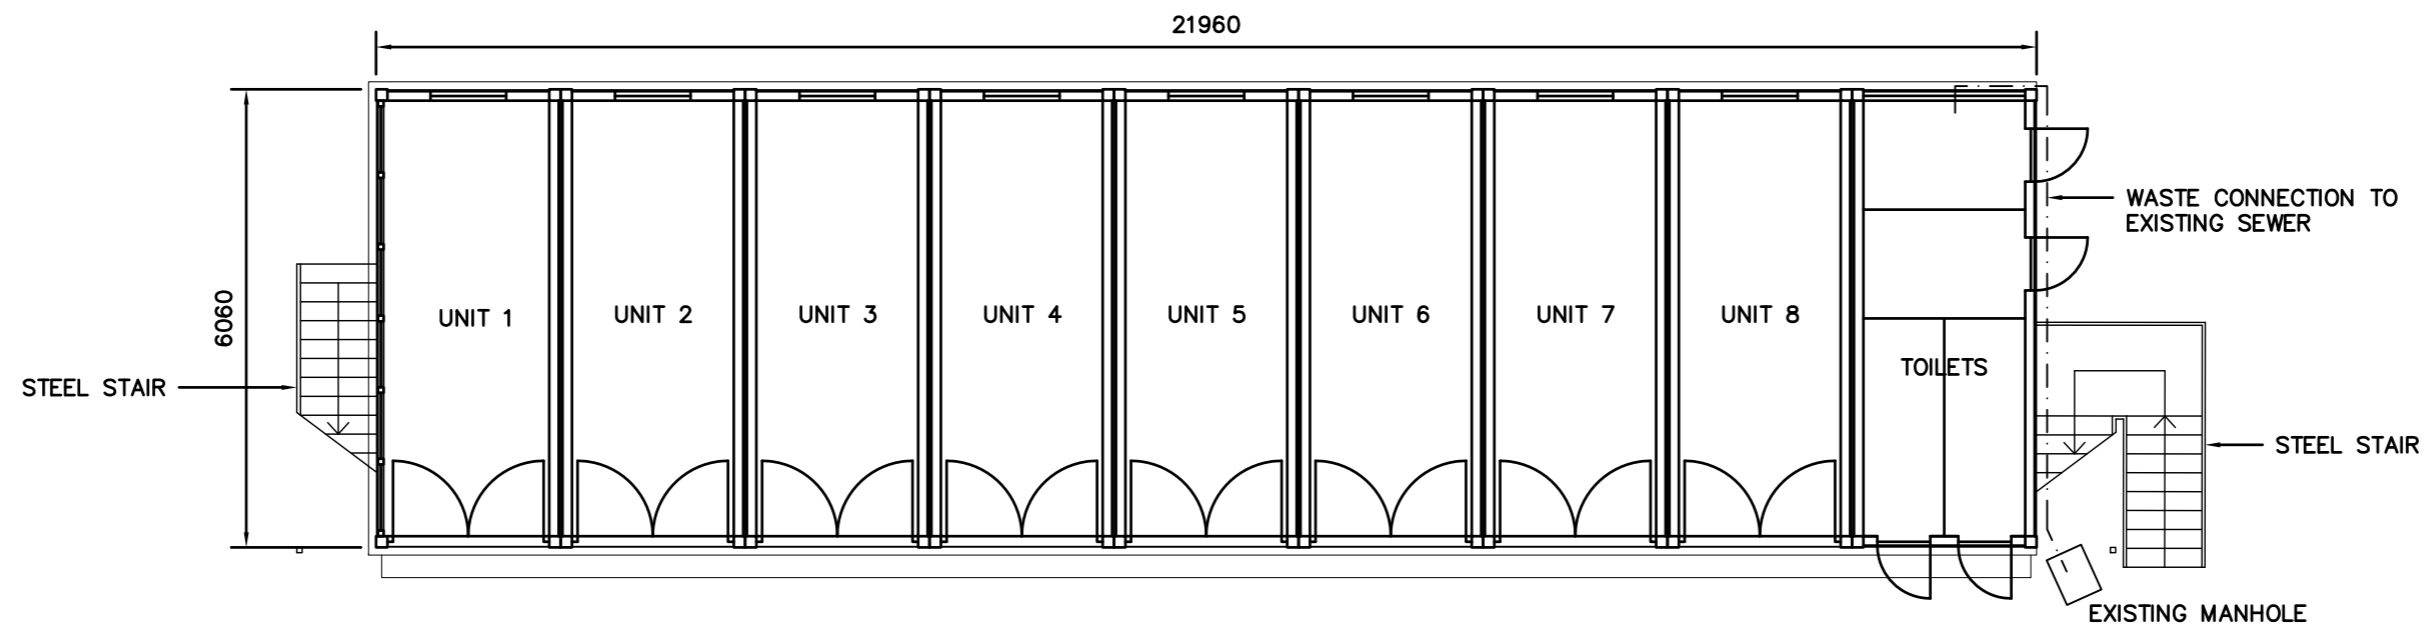

GROUND FLOOR PLAN

 

GEOFF WATKINS ARCHITECTS LTD 8 MANORBROOK BLACKHEATH LONDON SE3 9AW TEL 020 8297 4440 Email geoffwatkinsarchitects@gmail.com		JOB TITLE DURNSFORD RD	DRAWING TITLE WORK UNITS DETAILS	SCALE 1:100	SHEET SIZE A2	DATE JUL 21	DRAWN GW	JOB NO 279	DRG NO P03	REV
---	--	----------------------------------	--------------------------------------------	-----------------------	-------------------------	-----------------------	--------------------	----------------------	----------------------	-----

This page is intentionally left blank