




PROPOSED ELEVATIONS



11

NORTH FACING ELEVATION

1:100

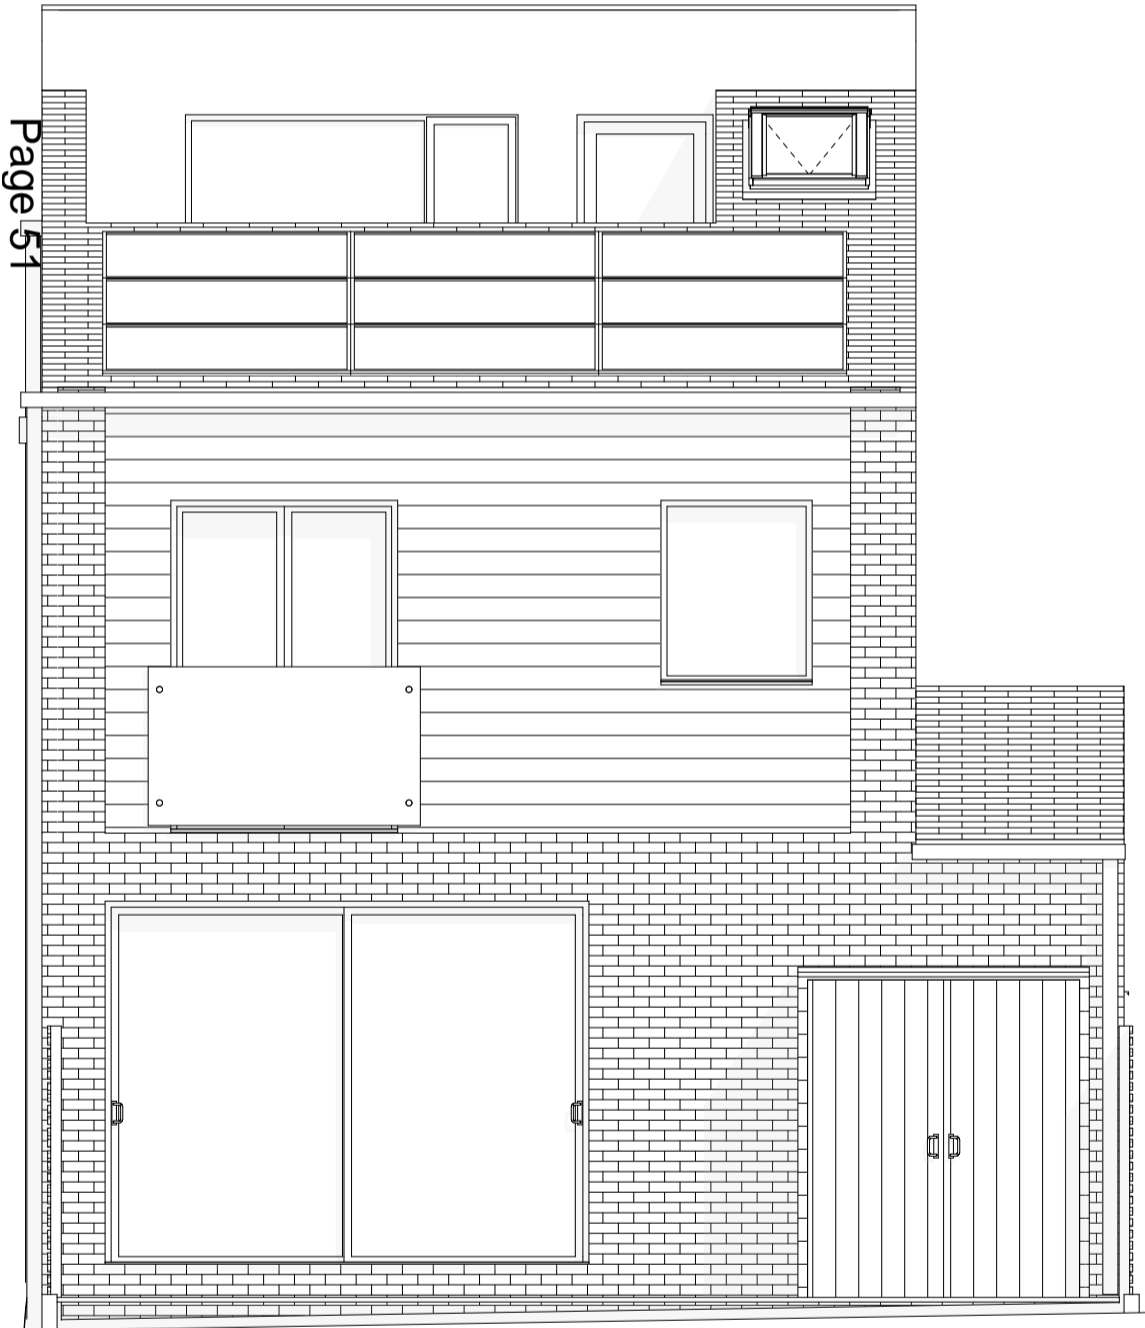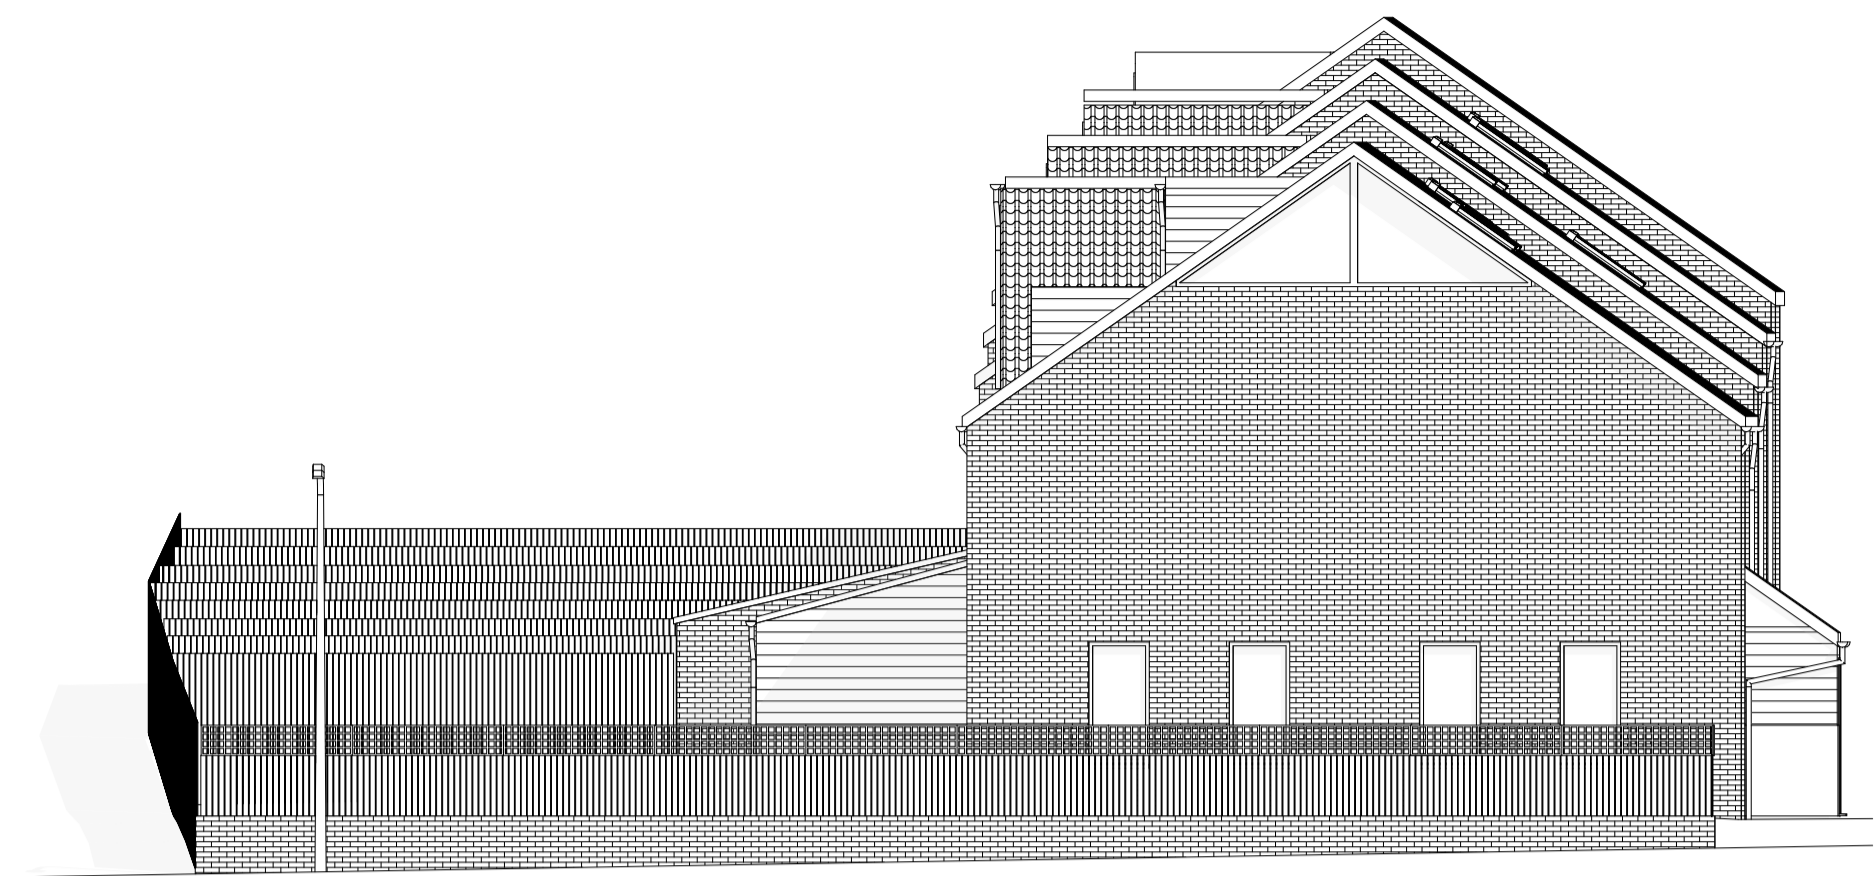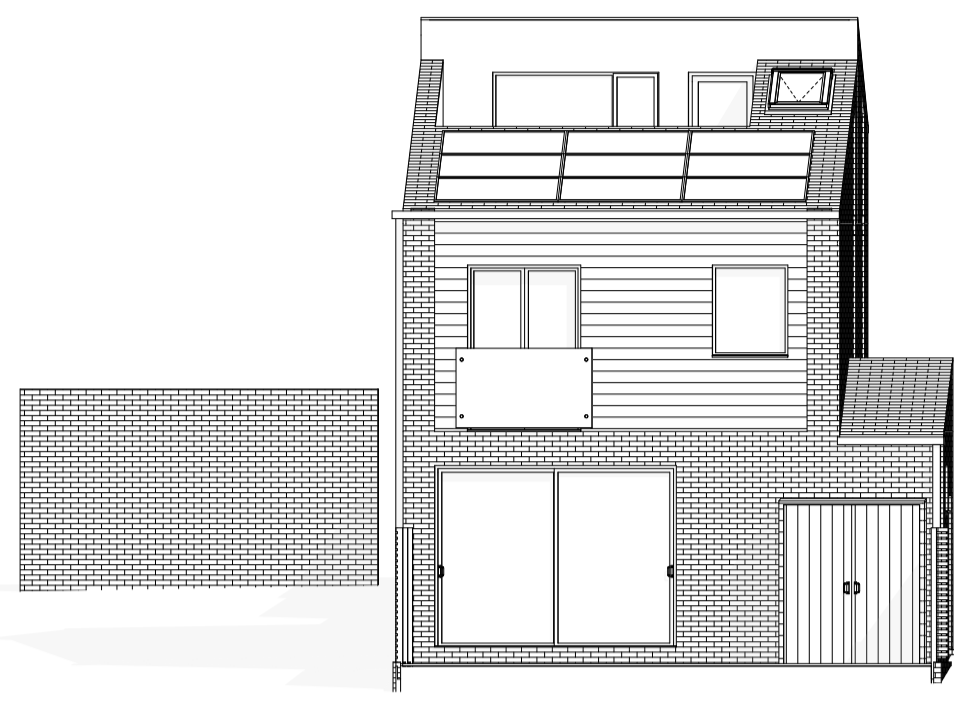


Page 51

12

FRONT ELEVATION


1:50

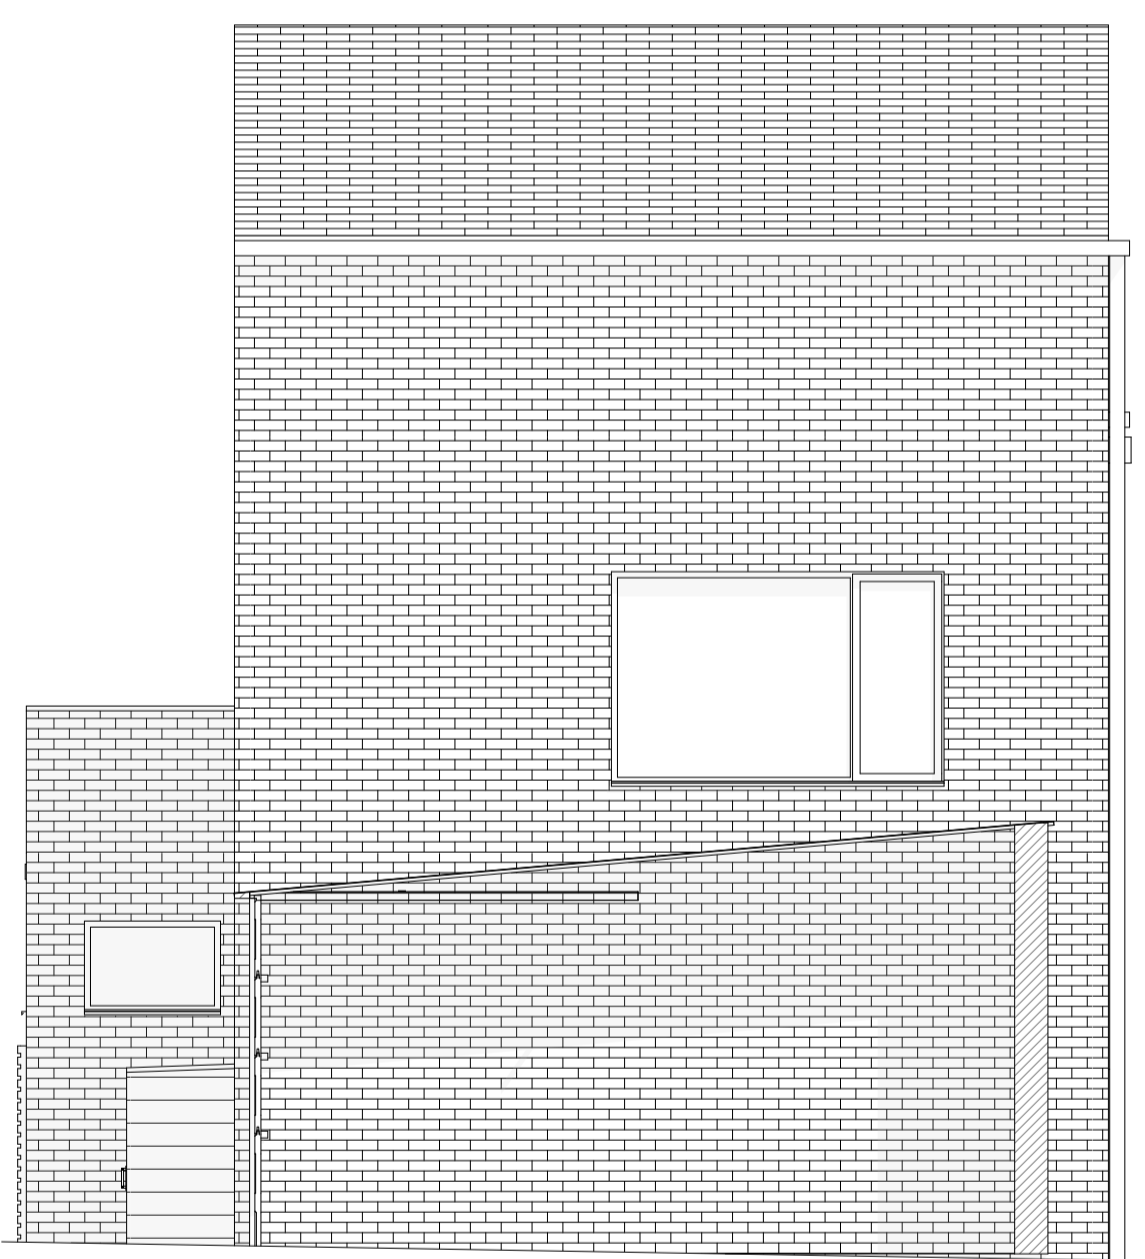

13

REAR ELEVATION


1:50

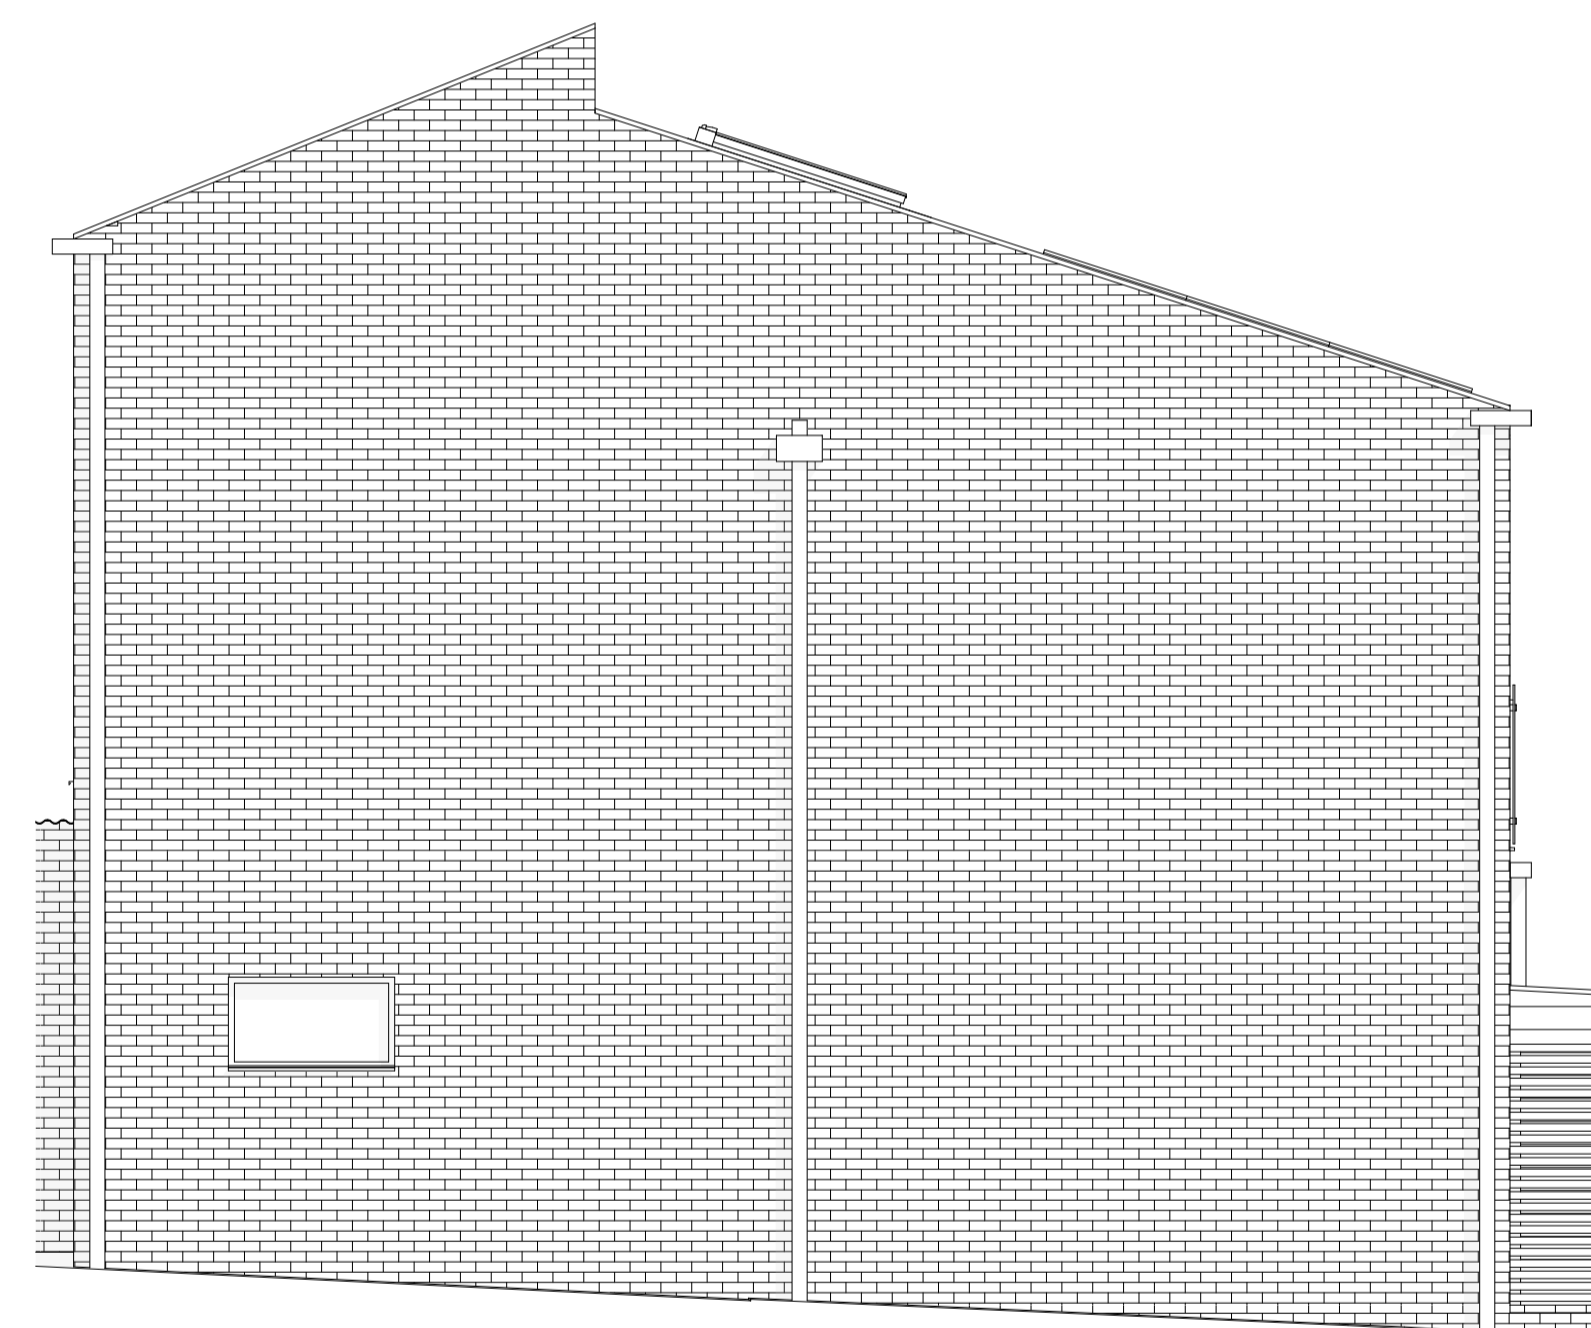

15

SIDE ELEVATION WEST

1:50

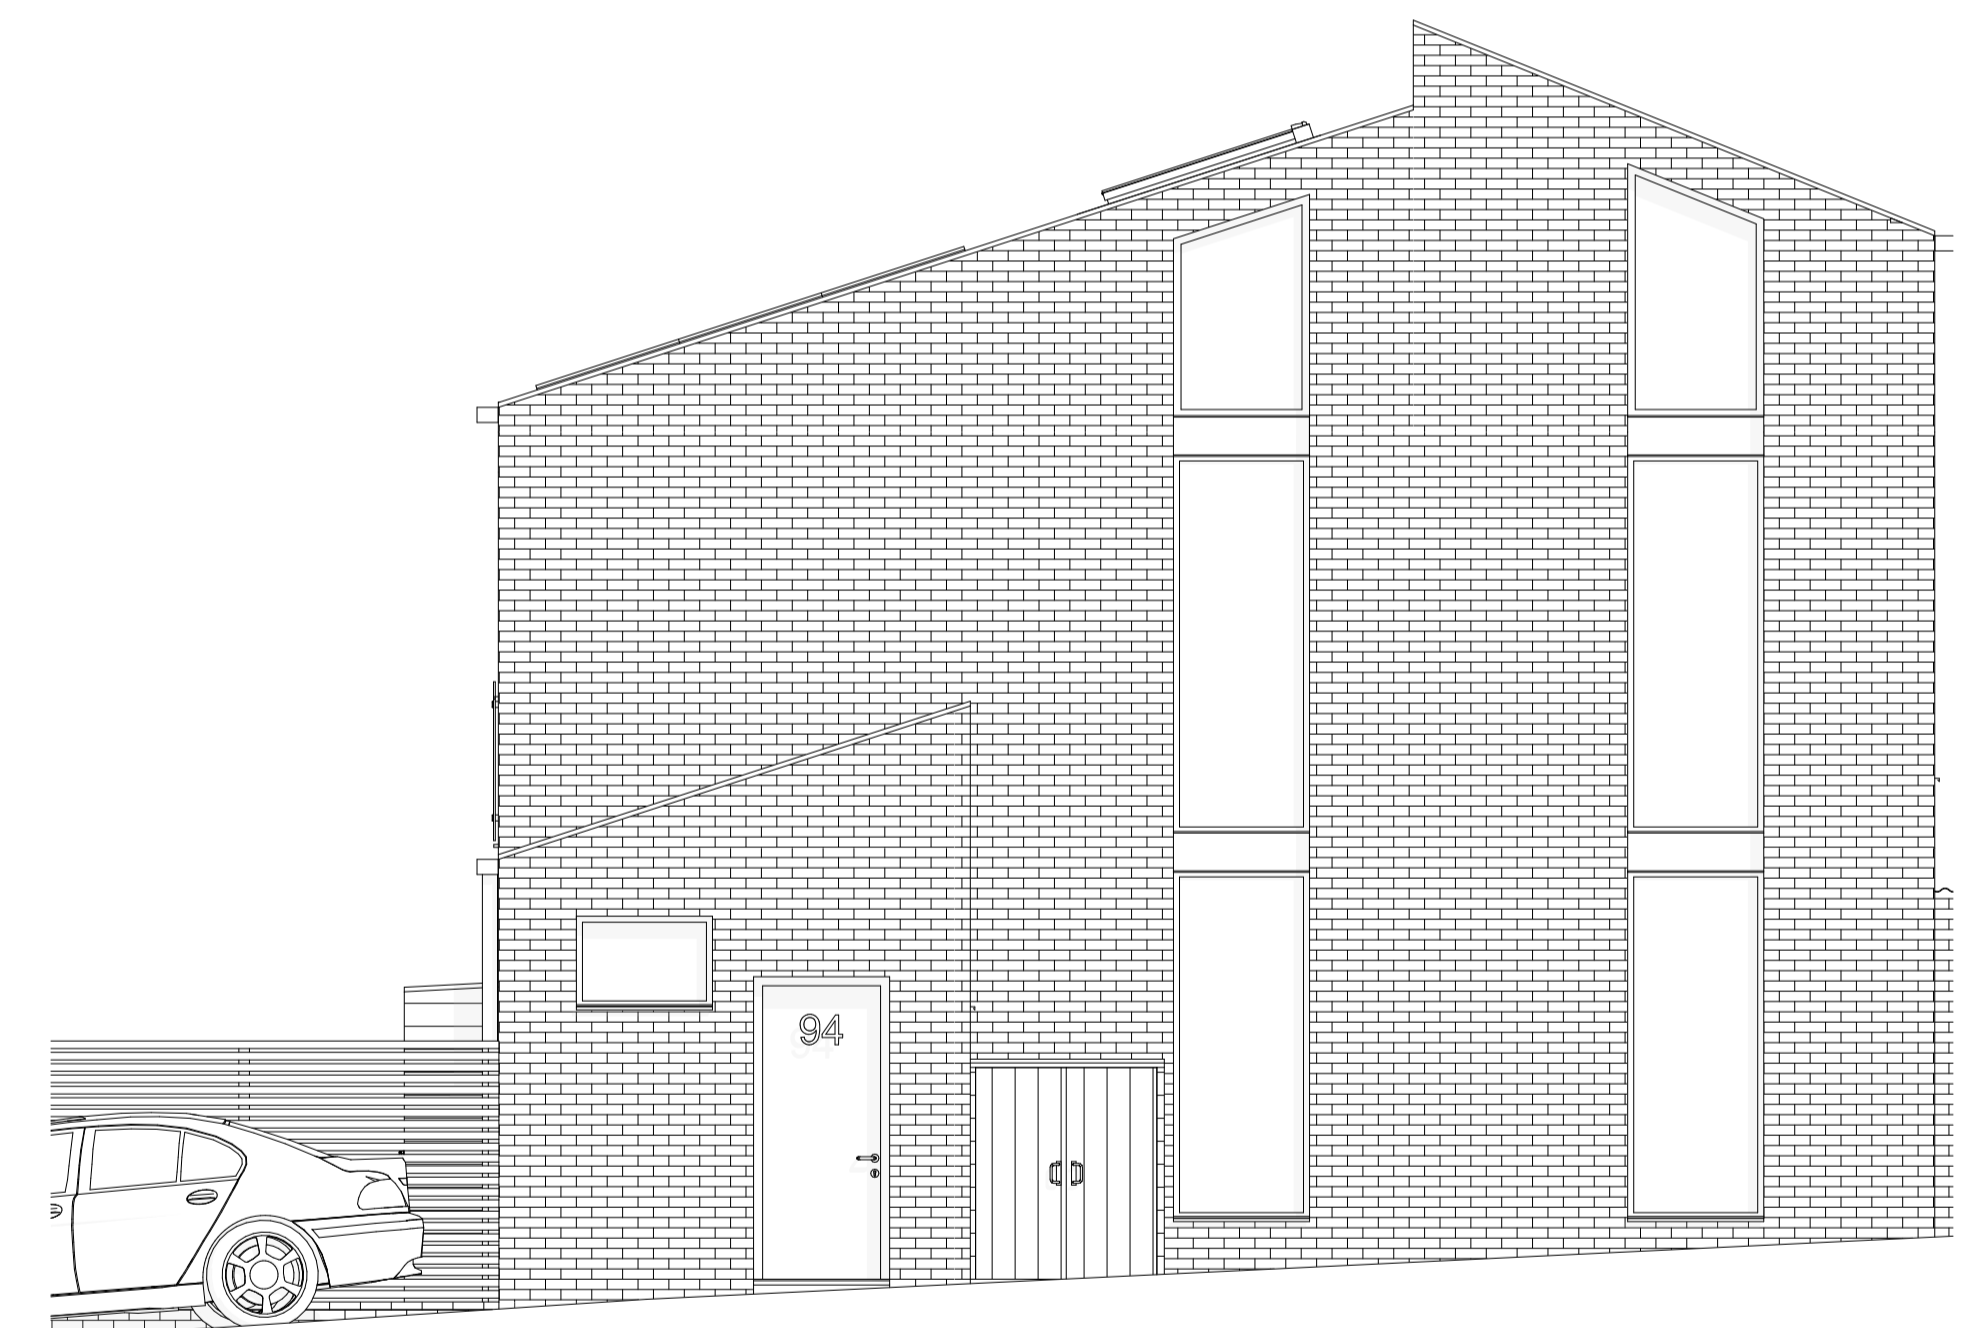

14

SIDE ELEVATION EAST

1:50



INDIGO BLUE WORKS LIMITED <small>ARCHITECTURAL DESIGN SERVICES</small> 124 ALEXANDRA ROAD LONDON SW19 7JY TEL: 020 8947 7548 FAX: 020 8947 6839 info@indigoblueworks.com	
DATE: 03/09/2021	REF:
SITE: 94 COTTENHAM PARK ROAD LONDON SW20 0DP	
DRAWING No. 3024	REVISION No. 0
SCALE: 1-50 & 1-100@ A1	

© Copyright - May not be reproduced without permission

This page is intentionally left blank