



© Copyright: All rights reserved. This drawing must not be reproduced without permission. Do not scale from this drawing. All dimensions are in millimetres unless otherwise stated. Any discrepancies should be reported to the Architect.

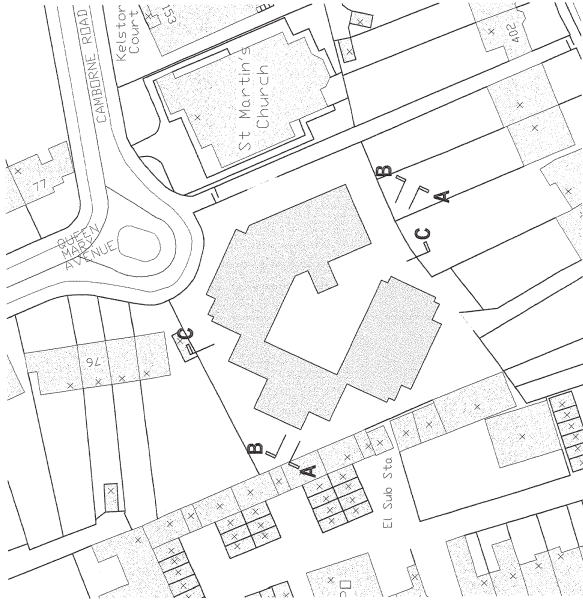


SITE LOCATION PLAN

Scale: 1:500 @ A1

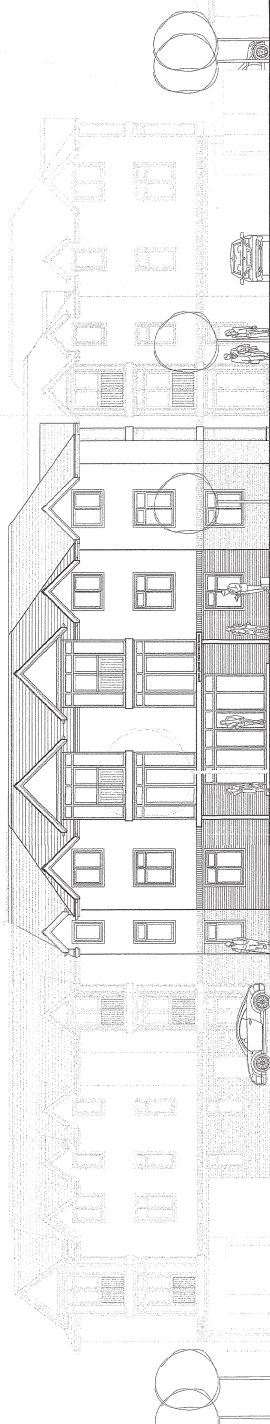


PROPOSED NORTH ELEVATION

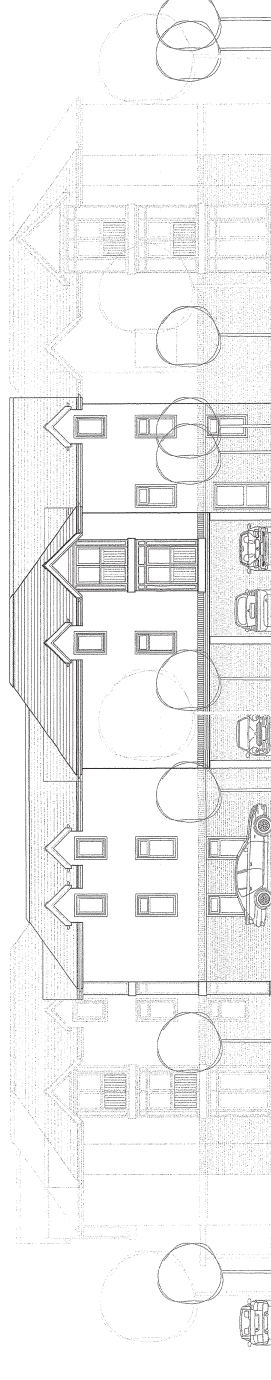


PROPOSED WEST ELEVATION




PROPOSED SOUTH ELEVATION

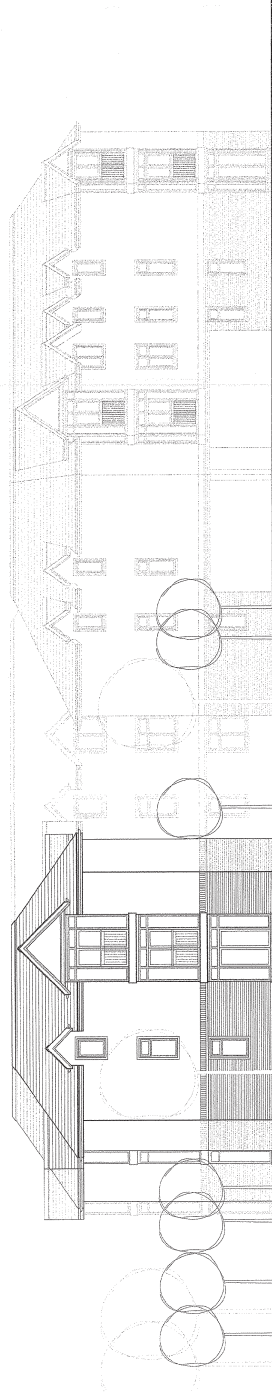

PROPOSED EAST ELEVATION

 

LONDON BROTHERHOOD OF ARCHITECTS

 

Scale: 1:100
Scale: 1:50
Scale: 1:20

| Revision | Description | Date | Drawn | Checked |
|----------|-------------|------|-------|---------|
| | | | | |

PLANNING ISSUE

architectural
planning
planning
planning

Client: **Green Planet Retirement Homes**
 Project: **Queen Mary Avenue, Morden**
 Drawing: **Proposed Elevations**

Scale: 1:50
1:100

Date: 12-08-07
 Checked: HJR
 Job No: 3883
 Drawing No: (2) 04
 Revision:

Halliday Meecham

This page is intentionally left blank