


NO.	REVISION	DATE

NO.	REVISION	DATE


NO.	REVISION	DATE

NOTES
1. All dimensions are to face unless otherwise stated.
2. All dimensions are to be confirmed by the contractor.
3. All dimensions are to be confirmed by the contractor.
4. All dimensions are to be confirmed by the contractor.
5. All dimensions are to be confirmed by the contractor.

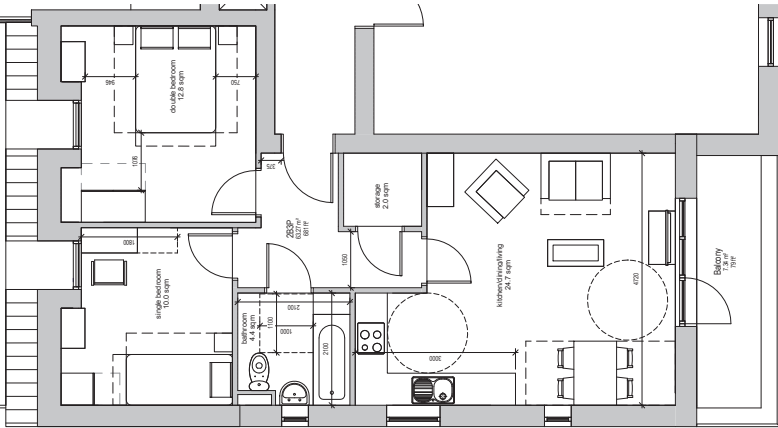


2 Flat Type 7
1:50

Flat A9

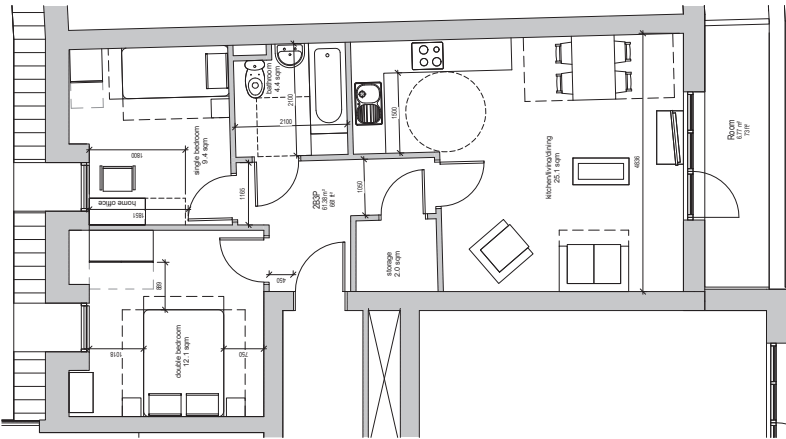


3 Flat Types 8
1:50

Flats A11
B9,B11
C8

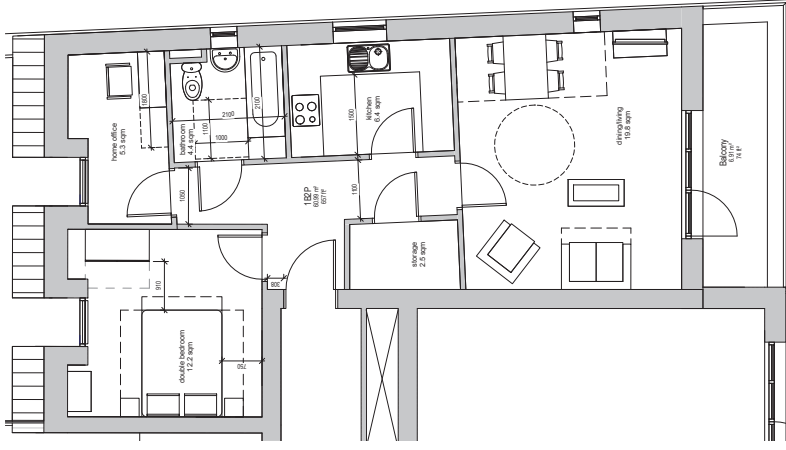


1 Flat Type 9
1:50

Flat C10

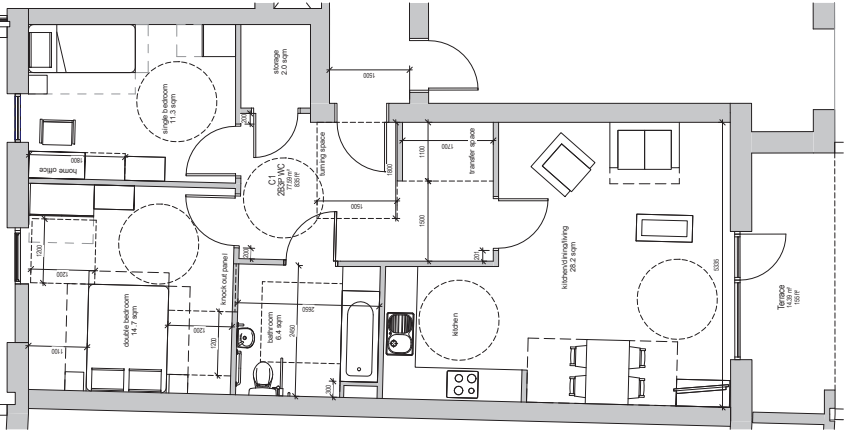


1 Flat Type 4
1:50

Flat C1

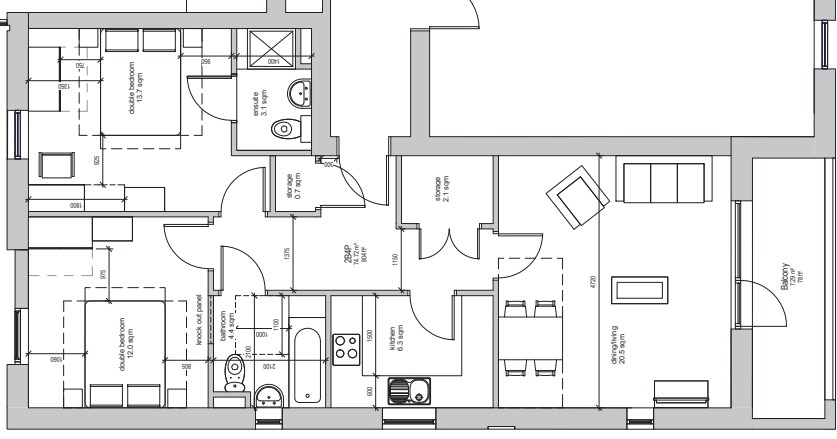

2 Flat Types 5
1:50

Flats A3-A6
C4-C7

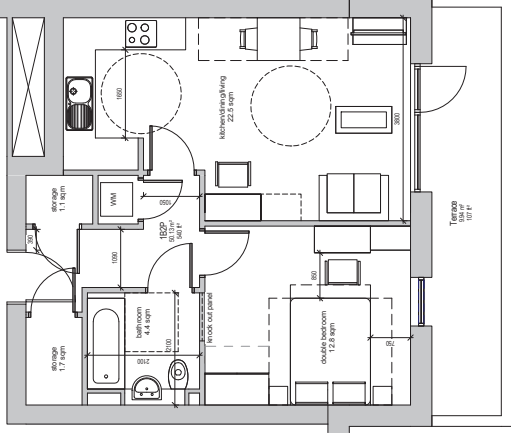


3 Flat Type 6
1:50


Flats A4-A7-A10
B1-B4-B7-B10
C3-C6-C9

NOTES
1. All dimensions are in millimeters unless otherwise stated.
2. All dimensions are shown to the center of the element unless otherwise stated.
3. All dimensions are shown to the finished surface unless otherwise stated.
4. All dimensions are shown to the finished surface unless otherwise stated.
5. All dimensions are shown to the finished surface unless otherwise stated.


PLANNING
© Copyright Reserved ColliadoCollins Partners LLP

NO.	DESCRIPTION	DATE	BY	CHECKED

 


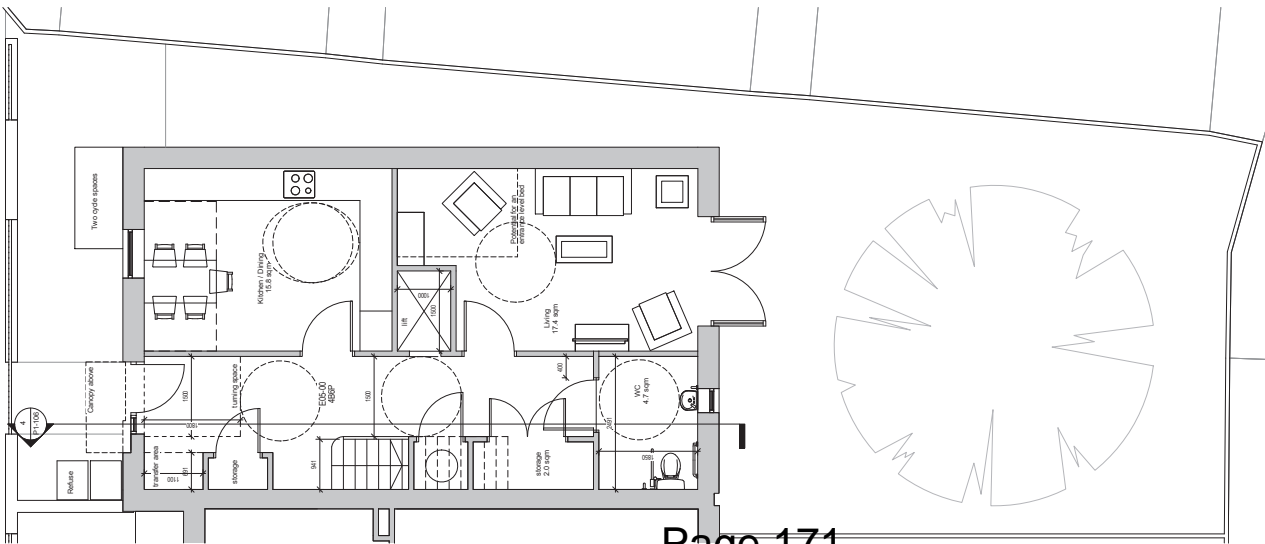


1 House Type B Ground Floor
1:50

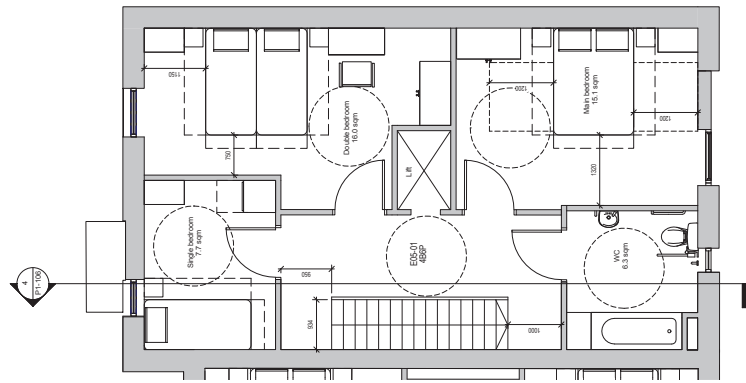

2 House Type B First Floor
1:50

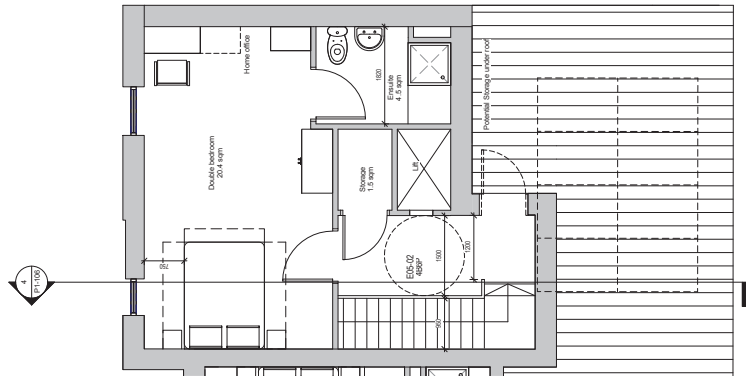

3 House Type B Second Floor
1:50

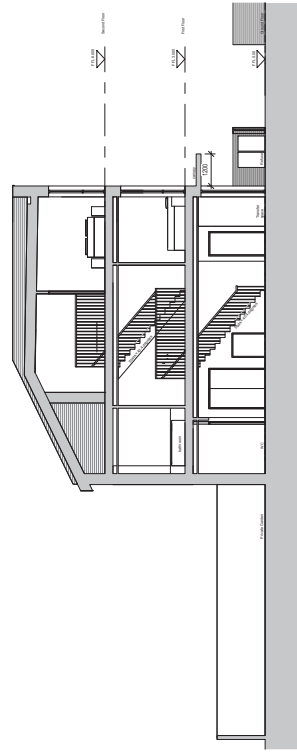

4 Proposed Section G-G (Block E)
1:100

Size	Area	Volume	GL	SL	FSL

Room	Area	Volume	GL	SL	FSL


Room	Area	Volume	GL	SL	FSL

NOTES
 1. All dimensions are in metres unless otherwise stated.
 2. All dimensions are to the centre of the wall unless otherwise stated.
 3. All dimensions are to the finished floor level unless otherwise stated.
 4. All dimensions are to the finished ceiling level unless otherwise stated.
 5. All dimensions are to the finished ground level unless otherwise stated.
 6. All dimensions are to the finished top of the roof unless otherwise stated.
 7. All dimensions are to the finished bottom of the slab unless otherwise stated.
 8. All dimensions are to the finished top of the wall unless otherwise stated.
 9. All dimensions are to the finished bottom of the wall unless otherwise stated.
 10. All dimensions are to the finished top of the floor slab unless otherwise stated.


PLANNING

ColladoCollinsArchitects
 Cantor Developments
 191-193 Western Road
 Proposed Block E, House Type B
 Plans and Section
 13064
 P1-106

27/09/14
 Date: 27/09/14
 Drawn by: [Name]
 Checked by: [Name]
 Approved by: [Name]
 Project No: 13064
 Drawing No: P1-106
 Scale: 1:50
 File Name: P1-106.dwg
 Plot Date: 27/09/14
 Plot Time: 10:00:00
 Plot Path: [Path]
 Plot Scale: 1:50
 Plot Orientation: [Orientation]

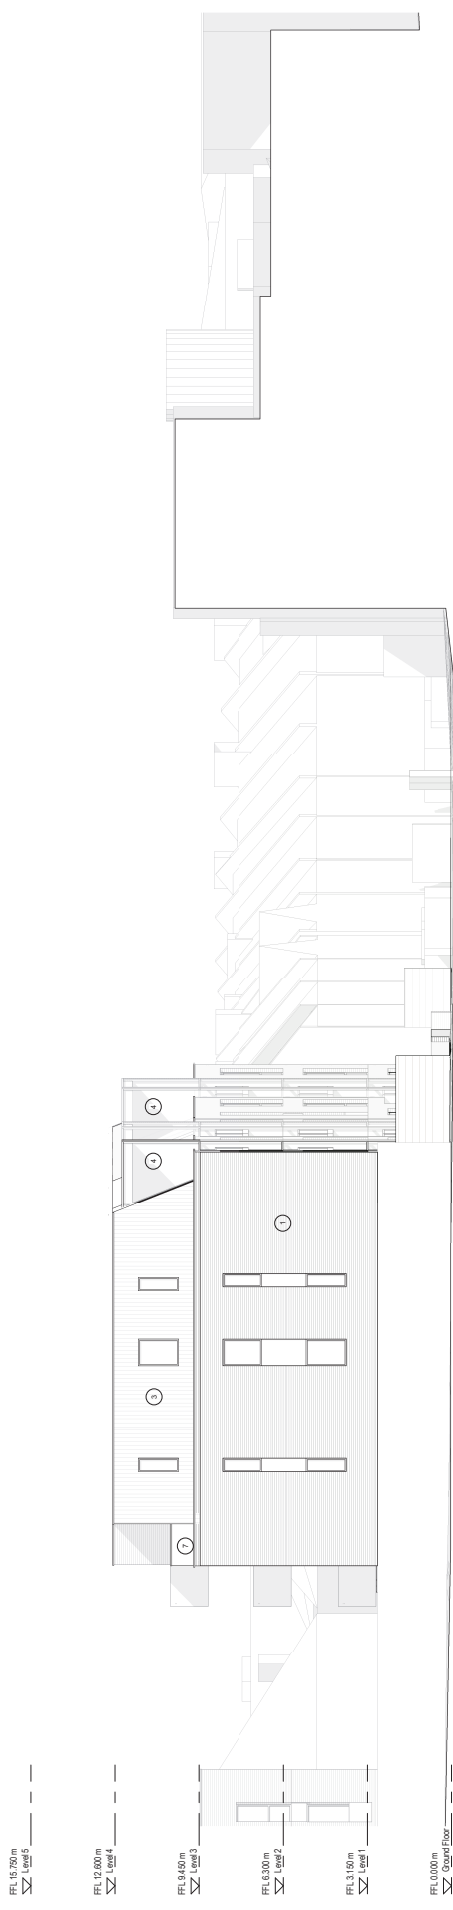



1 East Elevation Block A-C
1:100

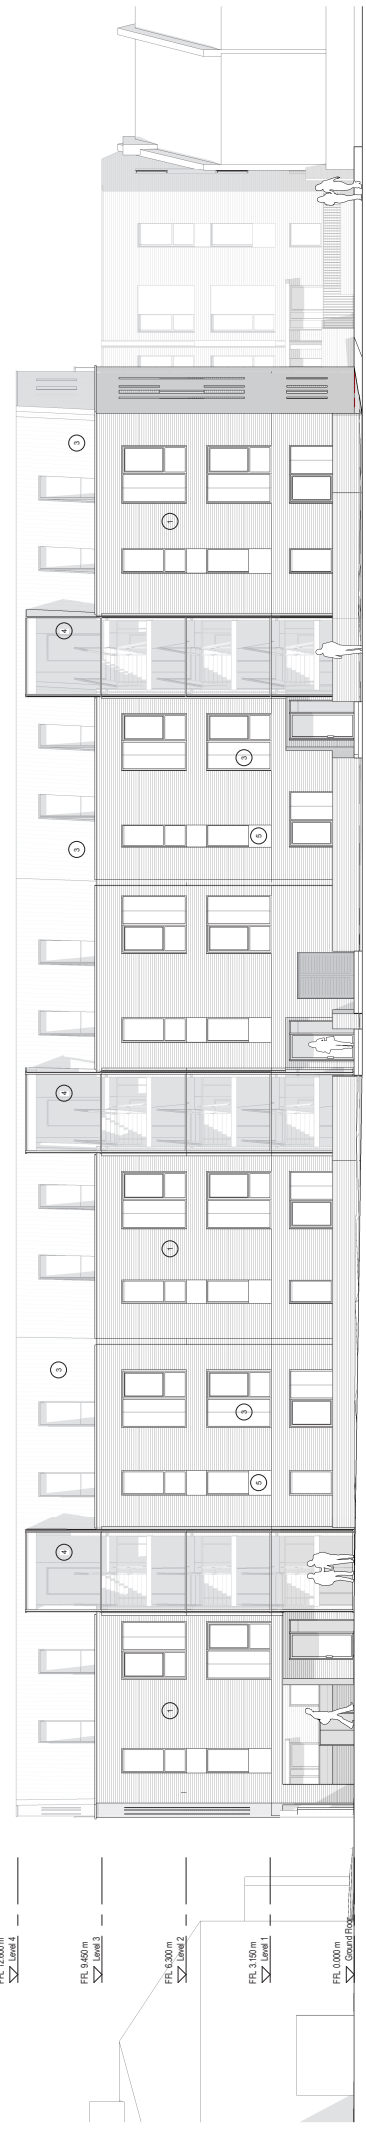


2 North Elevation Block A-C
1:100

NOTES
 1. All dimensions are in meters (m) unless otherwise stated.
 2. All levels are in meters above sea level (MSL) unless otherwise stated.
 3. All drawings are in metric units.
 4. All drawings are in accordance with the Australian Standards for Architectural Drawings (AS 1571).

PLANNING
 © Copyright 2014 Cantor Developments Pty Ltd

  

Rev	Description	Date	By	Chk

 

- Materials
- 1. Light buff brick
 - 2. Bronze coloured metal cladding
 - 3. Polished stainless steel cladding
 - 4. Polished mirrored glass balustrade
 - 5. Glass balustrade
 - 6. Glass balustrade
 - 7. Glass balustrade
 - 8. Glass balustrade
 - 9. Metal canopy canopy
 - 10. Aluminium window frames grey colour

ColladoCollinsArchitects
 27/01/14
 11/181 Western Road
 West Melbourne, VIC 3010
 Australia
 Tel: 03 9339 3400
 Fax: 03 9339 3400
 Email: collado@collado.com.au
 www.collado.com.au

Cantor Developments
 191-193 Western Road
 Proposed Blocks A-C East / North
 Elevations
 13064
 P3-101