


28
24
26
28
30
32
34
36
38
25/10/03

CHATSWORTH PLACE

Elm
Lodge
(Surgery)

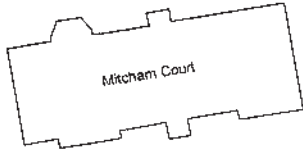

Brook House

RECEIVED
21 JUL 2009


© Crown Copyright 2009. All rights reserved. Licence number 100020449

Notes:

PP-03540730

Project: Mitcham Court Cricket Green GR4 4LB
 Drawing Title: Location Plan
 Scale: 1:500 @ A3
 Date: August 2009
 Drawing No: 01 of 05

Blueprint Surveys Ltd
 Land and Measured Building Surveys
 Tel: 07957 115320
 E Mail: sebrett@blueprintsurveys.co.uk

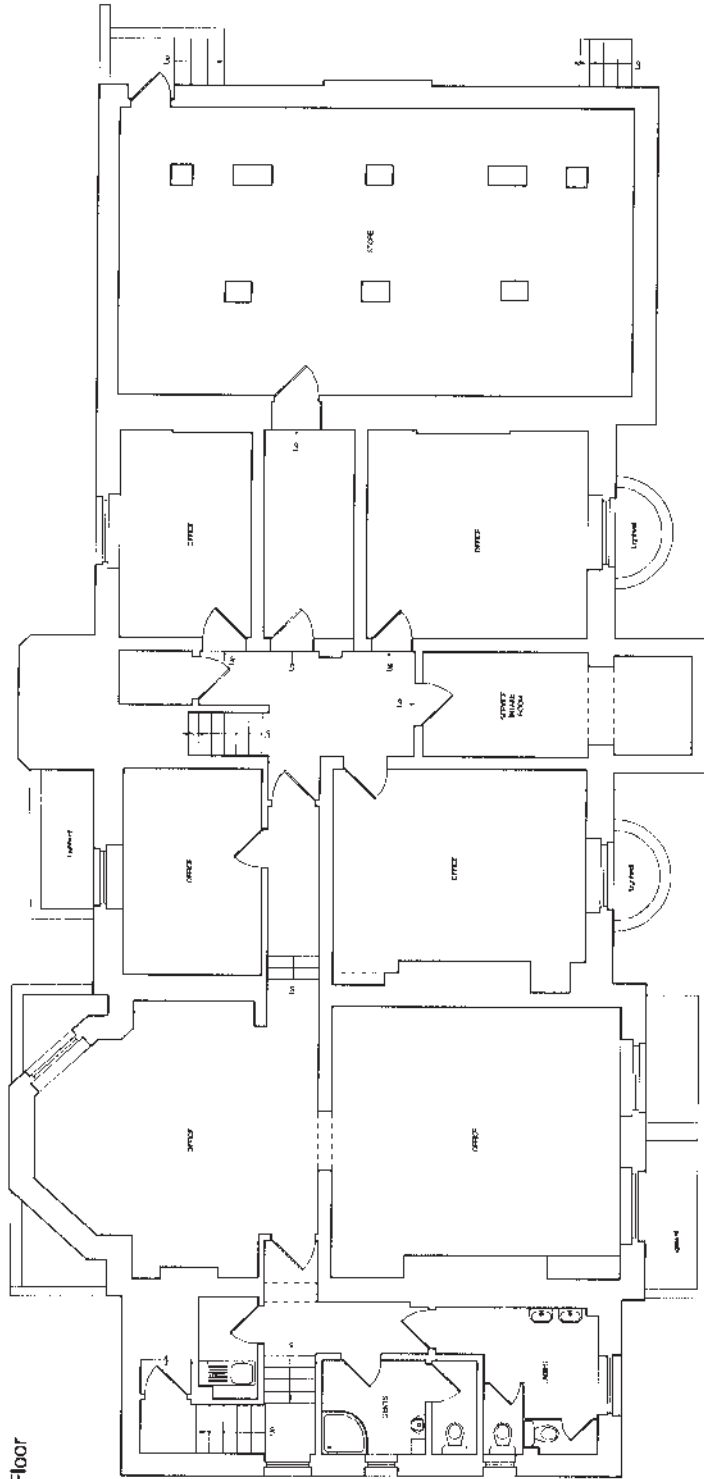

Lower Ground Floor




Notes:

Project: Wilham Court Crick: Green CR4 4LB
 Drawing Title: Lower Ground Floor Plan
 Scale: 1:100 @ A3
 Date: August 2008
 Drawing No: 02 of 05

Blueprint Surveys Ltd
 Land and Measured Building Surveys
 Tel: 07957 115320
 E Mail: sobrett@blueprintsurveys.co.uk

Ground Floor

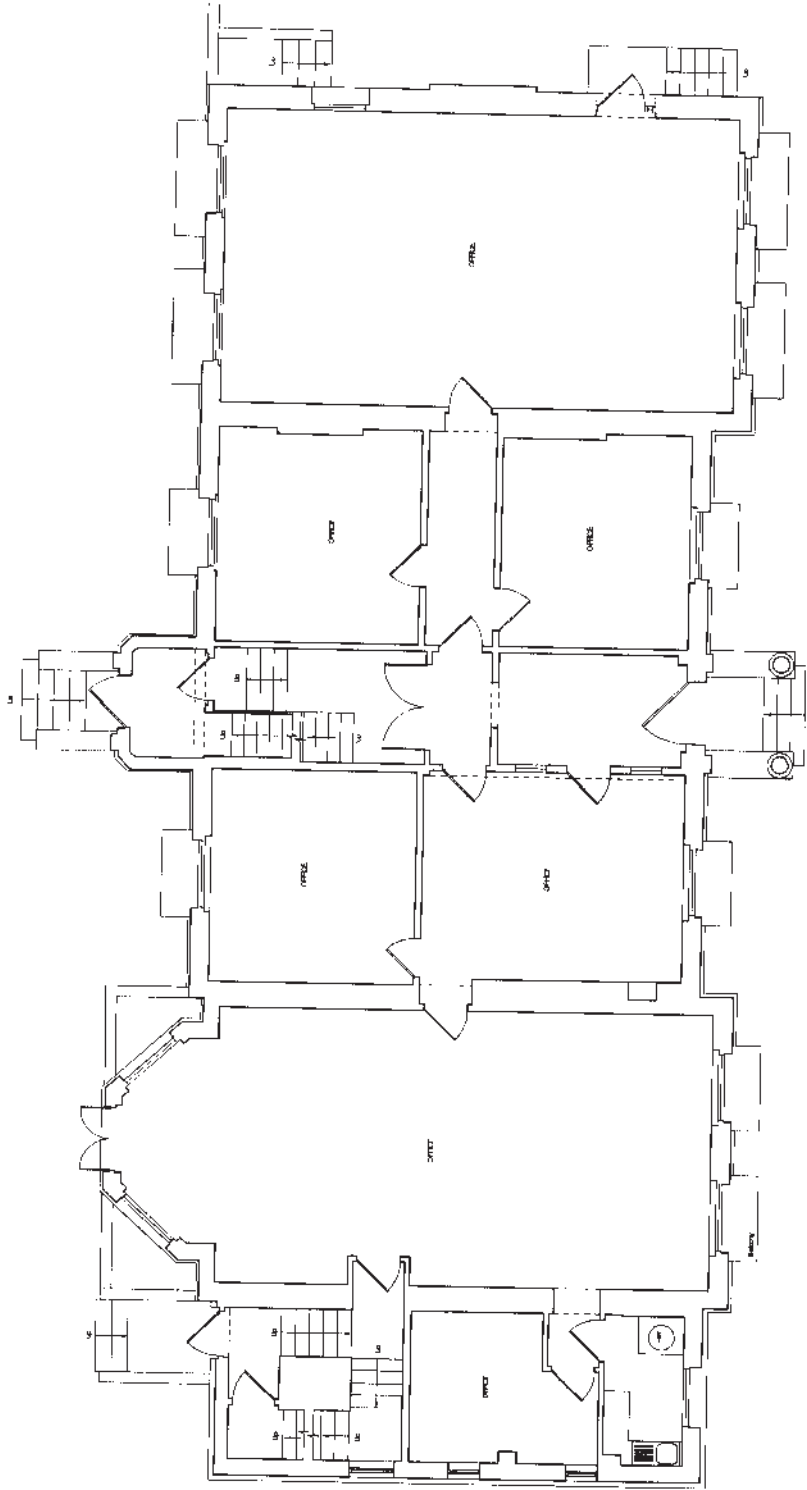


Notes:

PP-03540250

REVISED
21 JUL 2014

Project: Mitham Court Cricket Green CR4 4LB
 Drawing Title: Ground Floor Plan
 Scale: 1:100 @ A3
 Date: August 2006
 Drawing No: 03 of 05

Blueprint Surveys Ltd
 Land and Measured Building Surveys
 Tel: 07957 115320
 E Mail: scbrett@blueprintsurveys.co.uk

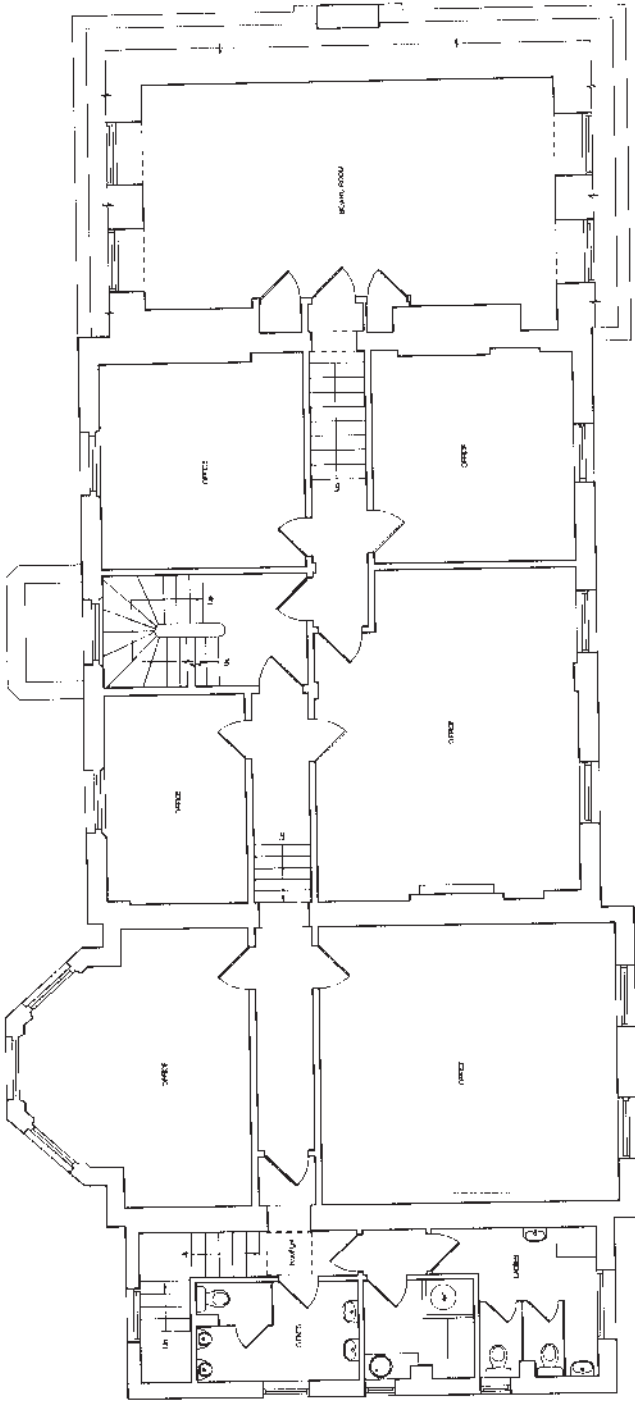

First Floor




Notes:

Project: Mitchem Court Cricket Green CR4 4LB
 Drawing Title: First Floor Plan
 Scale: 1:100 @ A3
 Date: August 2009
 Drawing No: 04 of 05

Blueprint Surveys Ltd
 Land and Measured Building Surveys
 Tel: 07957 115320
 E-Mail: sibrett@blueprintsurveys.co.uk

Second Floor

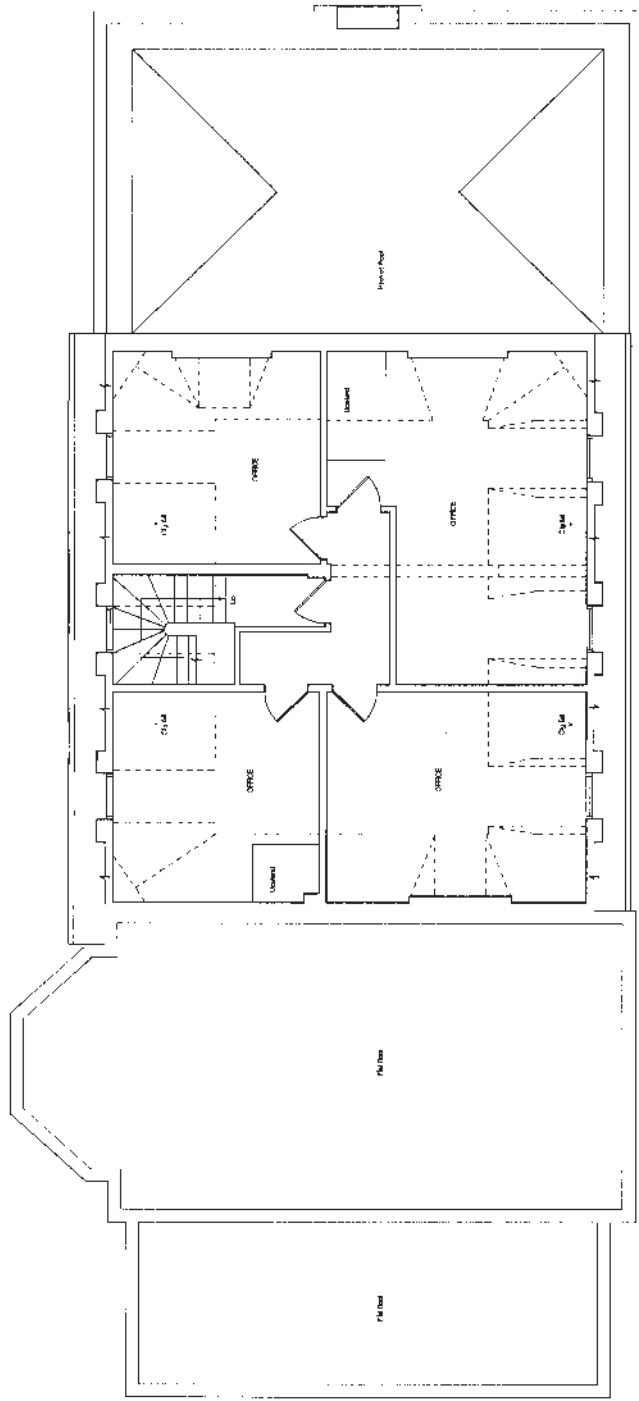

21 JUL 2009



Notes:

PP-03-540230

Blueprint Surveys Ltd

Land and Measured Building Surveys

Tel: 07957 115320

E Mail: scbrett@blueprintsurveys.co.uk

Project: Mitcham Court Cricket Green CR4 4LB

Drawing title: Second Floor Plan

Scale: 1:100 @ A3

Date: August 2009

Drawing No: 05 of 05

