

- Planning Application Boundary
- AELTC Site Boundary

REVISIONS	REV	DATE	FOR
1	05.09.2014	PLANNING ISSUE	

**CLIENT**  
 The All England Lawn  
 Tennis Ground plc,  
 Church Road,  
 Wimbledon, London,  
 SW19 5EA

**PROJECT**  
 Wimbledon No.1 Court

**ADDRESS**  
 Church Road,  
 Wimbledon, London,  
 SW19 5EA

**GRIMSHAW PROJECT NO.**  
 12140

**NORTH**

**SCALE**  
 1 : 500 @ A0  
 1 : 1000 @ A2



**STATUS**  
 FOR PLANNING

**DRAWING**  
 Site Plan - PROPOSED

DRAWN	CHECKED	AUTHORISED
DFUJH	RF	BH

**DRAWING NUMBER**  
 2A-010A-005

**REVISION**  
 1

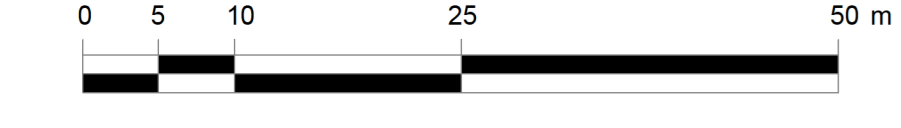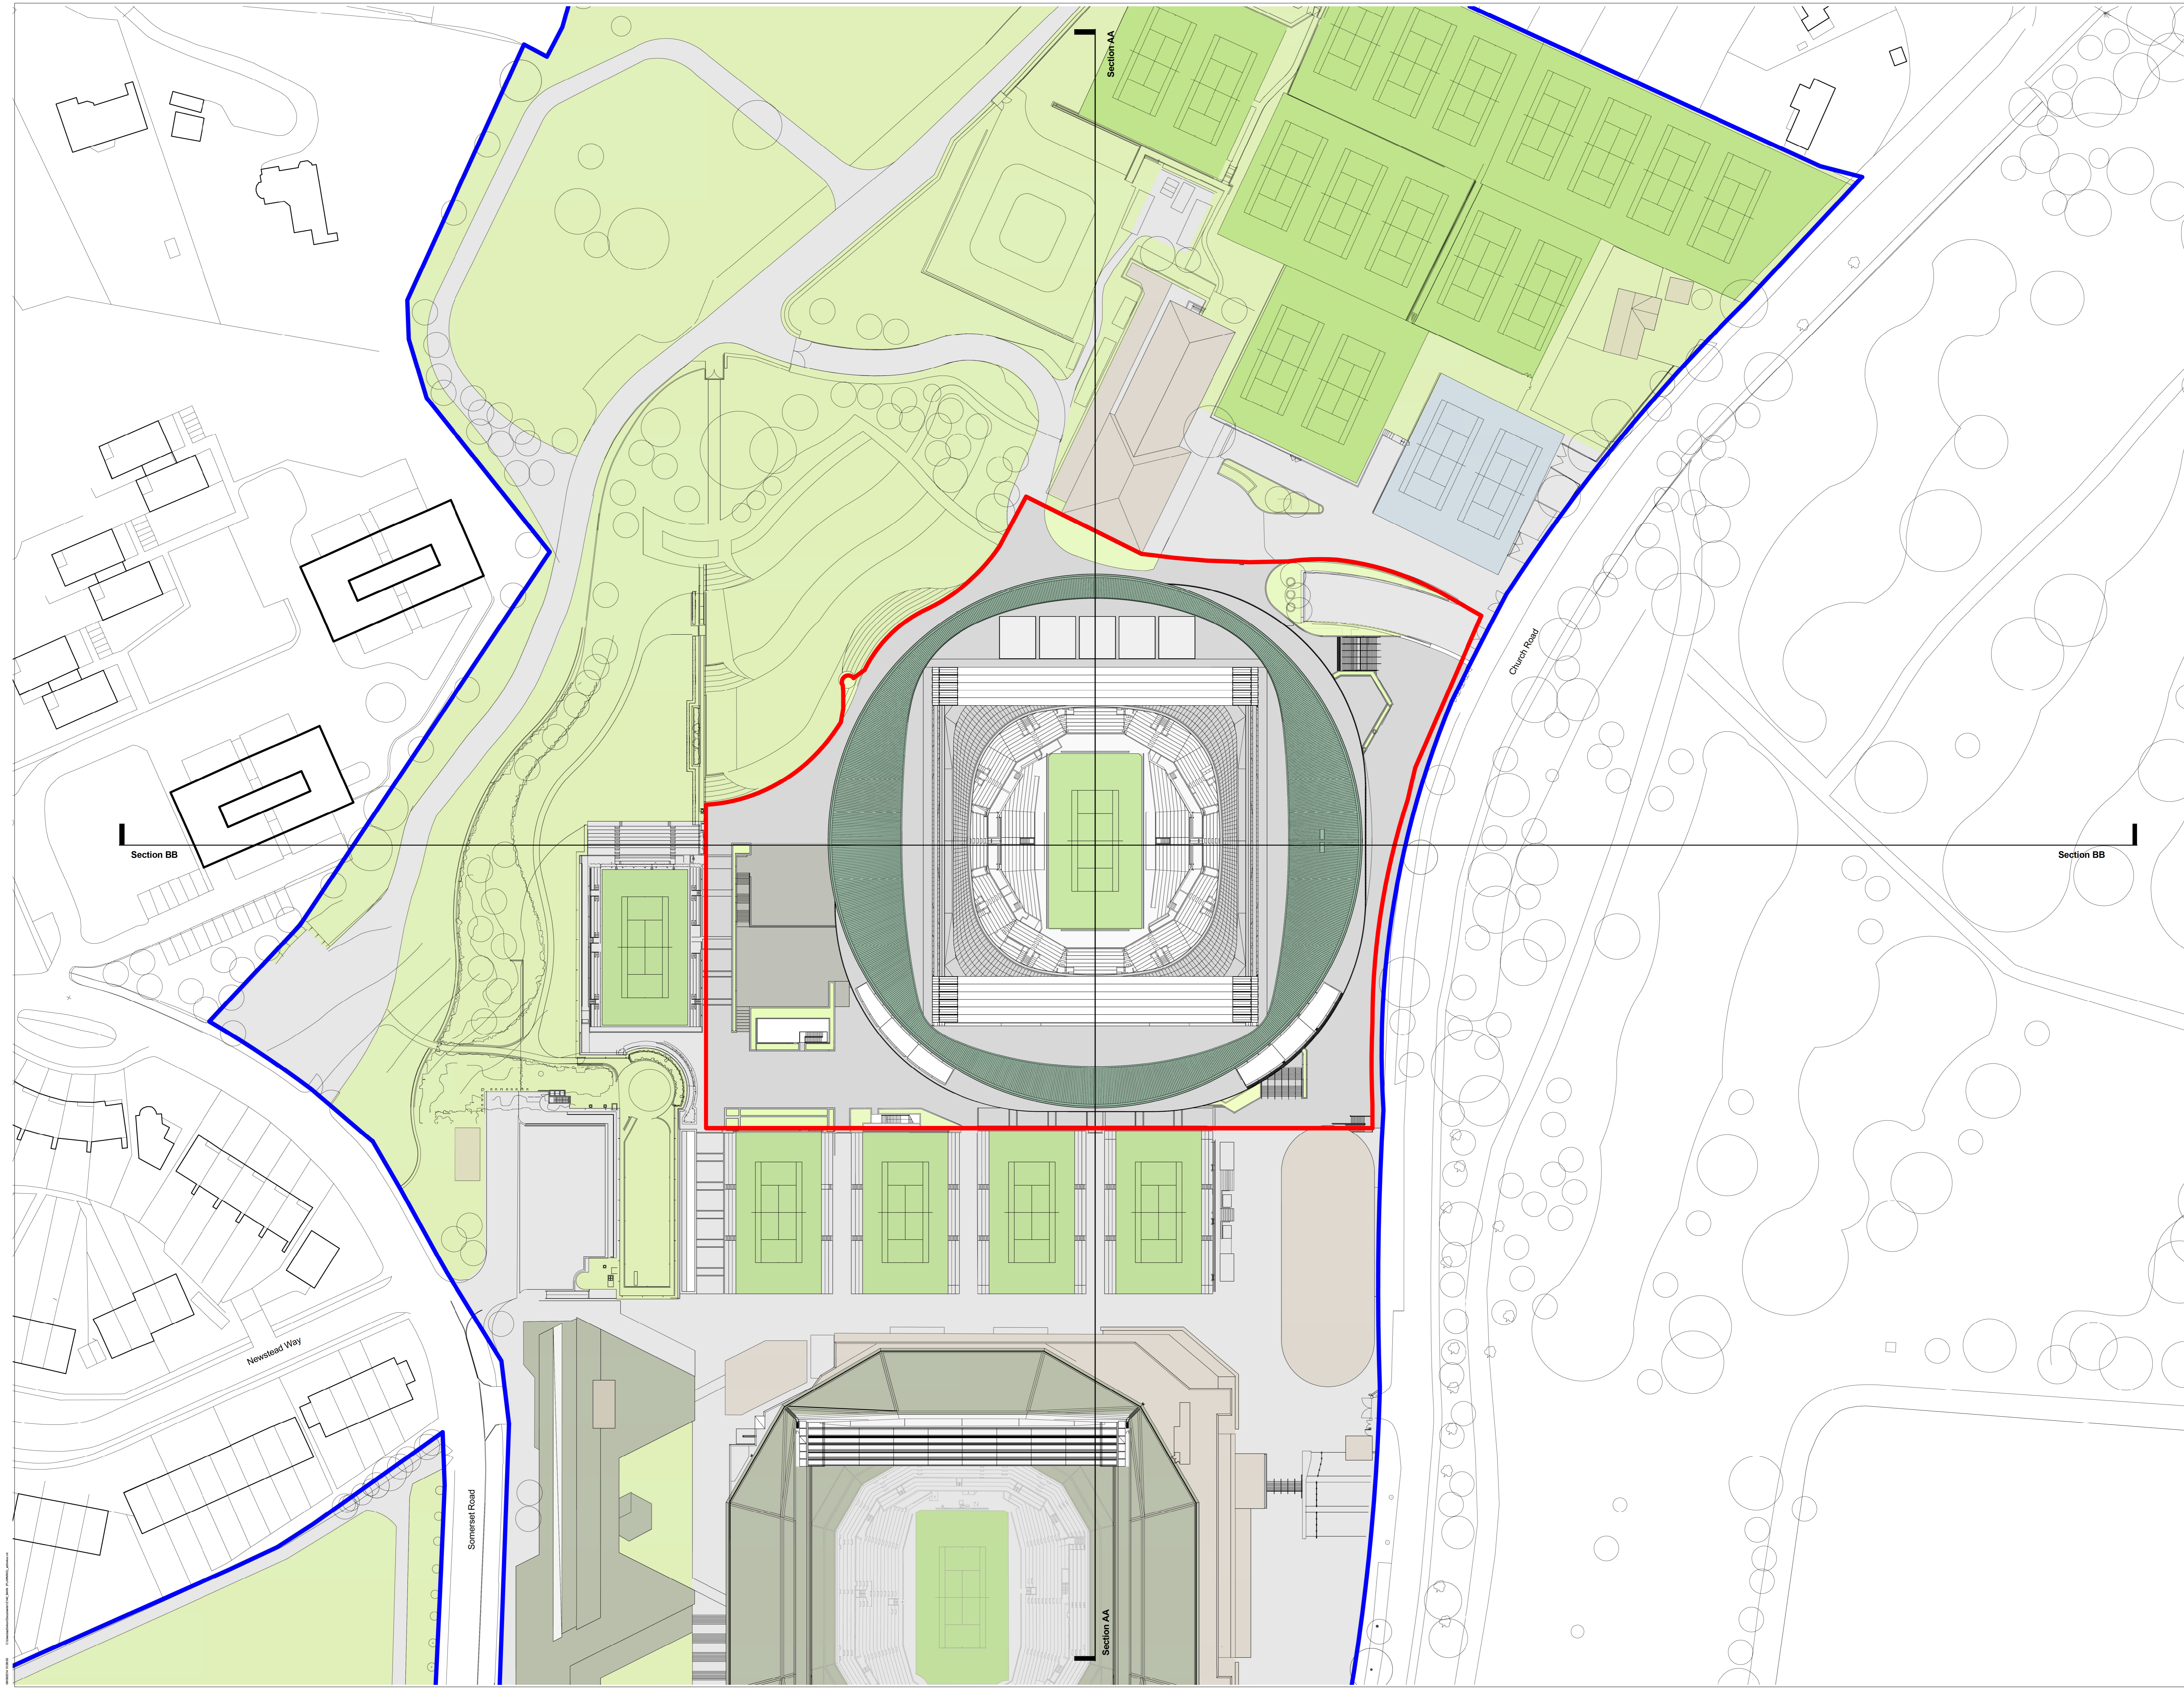

This page is intentionally left blank