



Elm
Lodge
(Surgery)

26
24
CHAMSWORTH PLACE
23
22
21
20

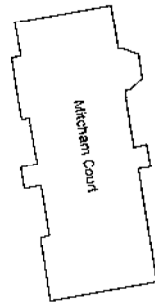

Brook House

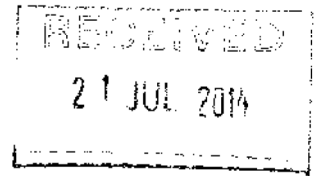

Notes.

PP-03540230

Project: Mitcham Court Cricket Green CR4 4LB

Drawing title: Location Plan

Scale: 1:500 @ A3

Date: August 2009


Drawing No: 01 of 05

Blueprint Surveys Ltd


Land and Measured Building Surveys

Tel: 07957 115320

E Mail: scbrett@blueprintsurveys.co.uk

 

Lower Ground Floor

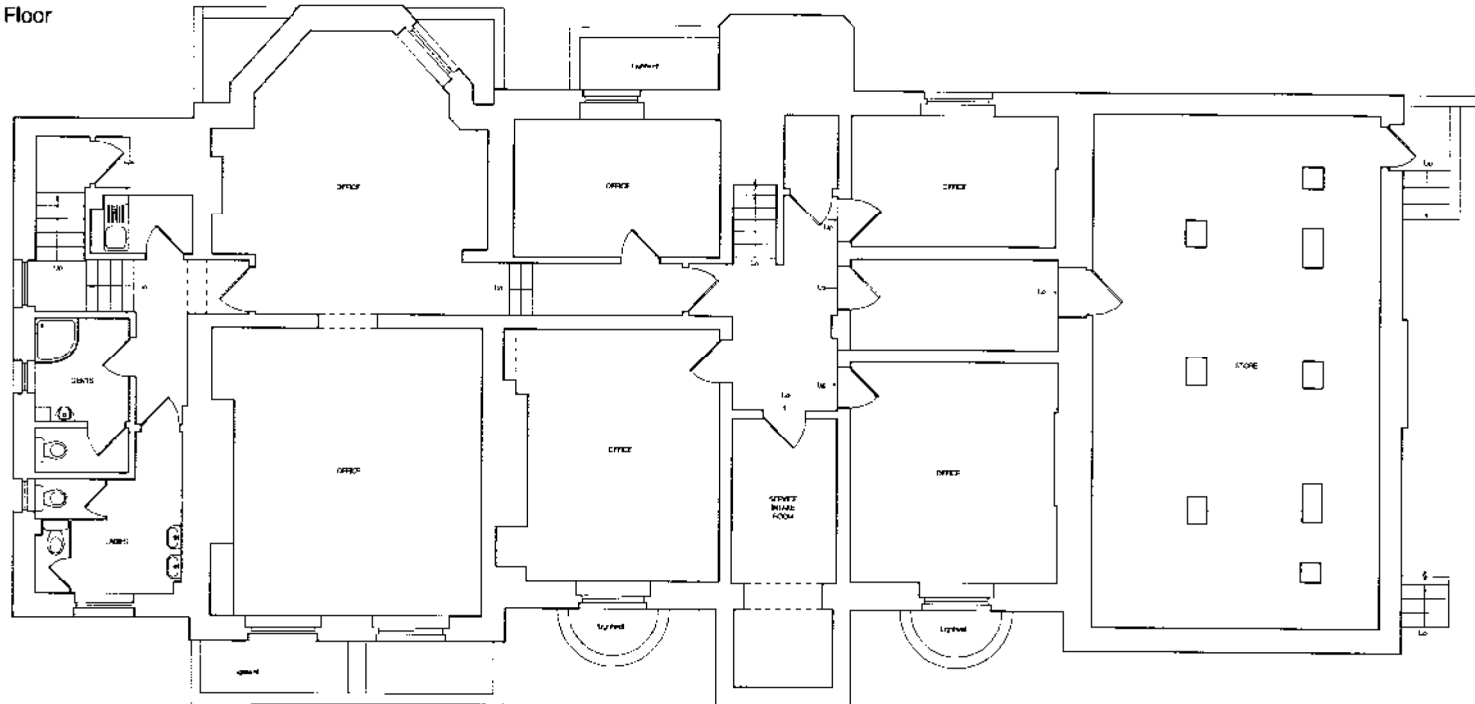

Page 140



Notes:

Project: Mitcham Court Cricket Green CR4 4LB

Drawing Title: Lower Ground Floor Plan

Scale: 1:100 @ A3

Date: August 2009

Drawing No: 02 of 05


Blueprint Surveys Ltd

Land and Measured Building Surveys

Tel: 07957 115320

E Mail: scbrett@blueprintsurveys.co.uk

Ground Floor

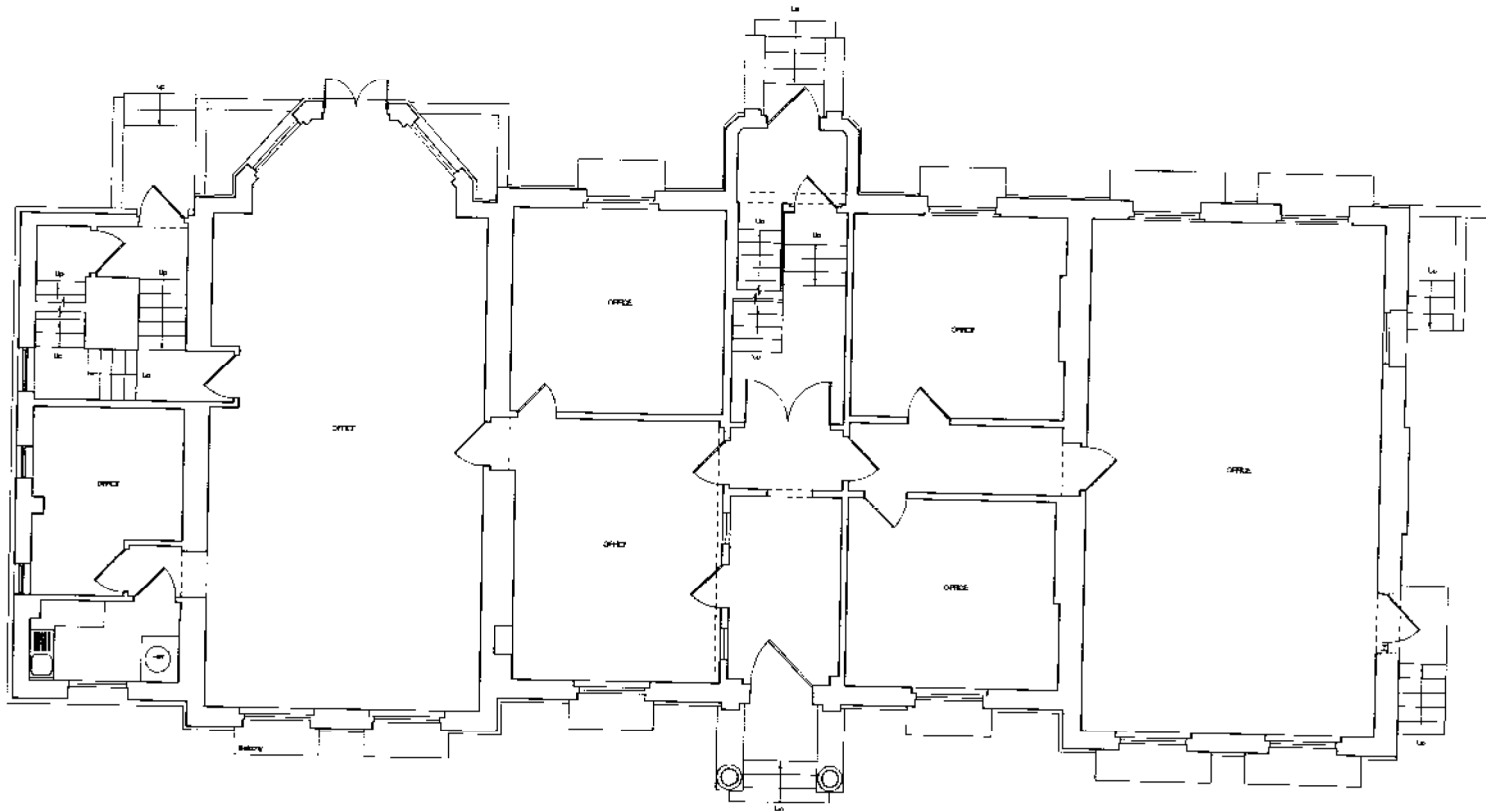

RECEIVED
21 JUL 2014

Notes:

PP-03540250

Project: Mitcham Court Cricket Green CR4 4LB

Drawing Title: Ground Floor Plan

Scale: 1:100 @ A3

Date: August 2009

Drawing No: 03 of 05


Blueprint Surveys Ltd

Land and Measured Building Surveys

Tel: 07957 115320

E Mail: scbrett@blueprintsurveys.co.uk

First Floor

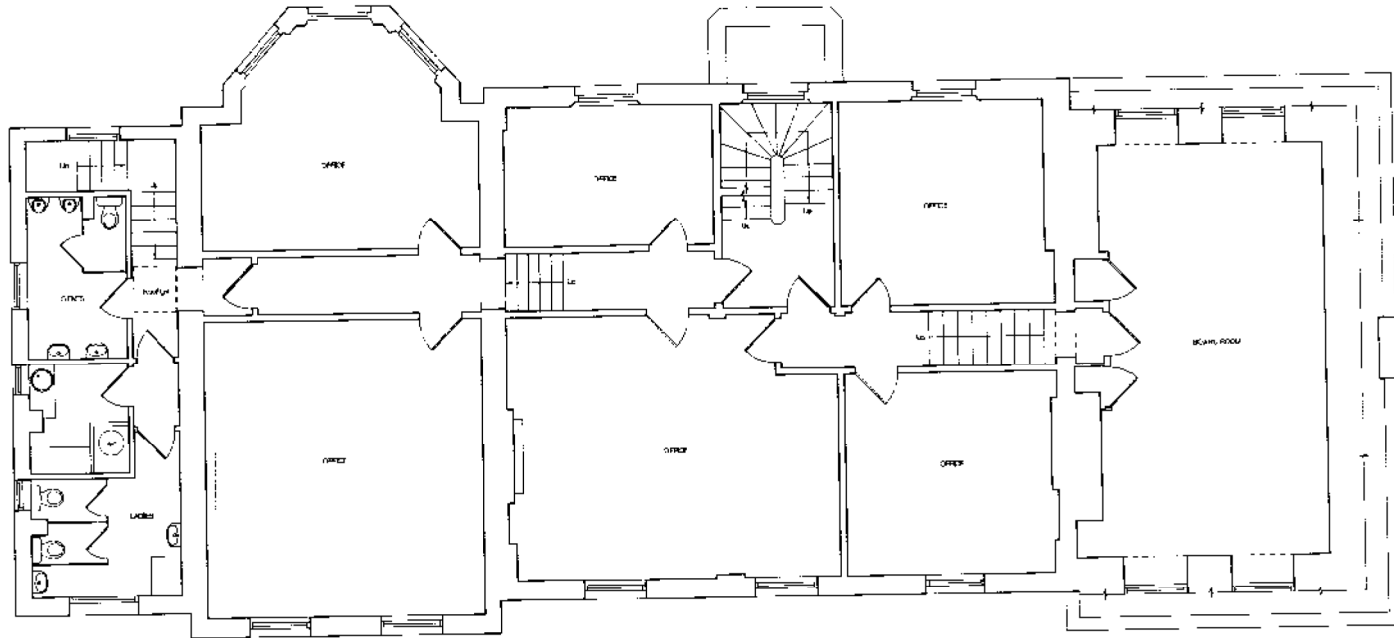

Notes:

Project: Mitcham Court Cricket Green CR4 4LB

Drawing Title: First Floor Plan

Scale: 1:100 @ A3

Date: August 2009

Drawing No: 04 of 05


Blueprint Surveys Ltd

Land and Measured Building Surveys

Tel: 07957 115320

E Mail: scbrett@blueprintsurveys.co.uk

Second Floor

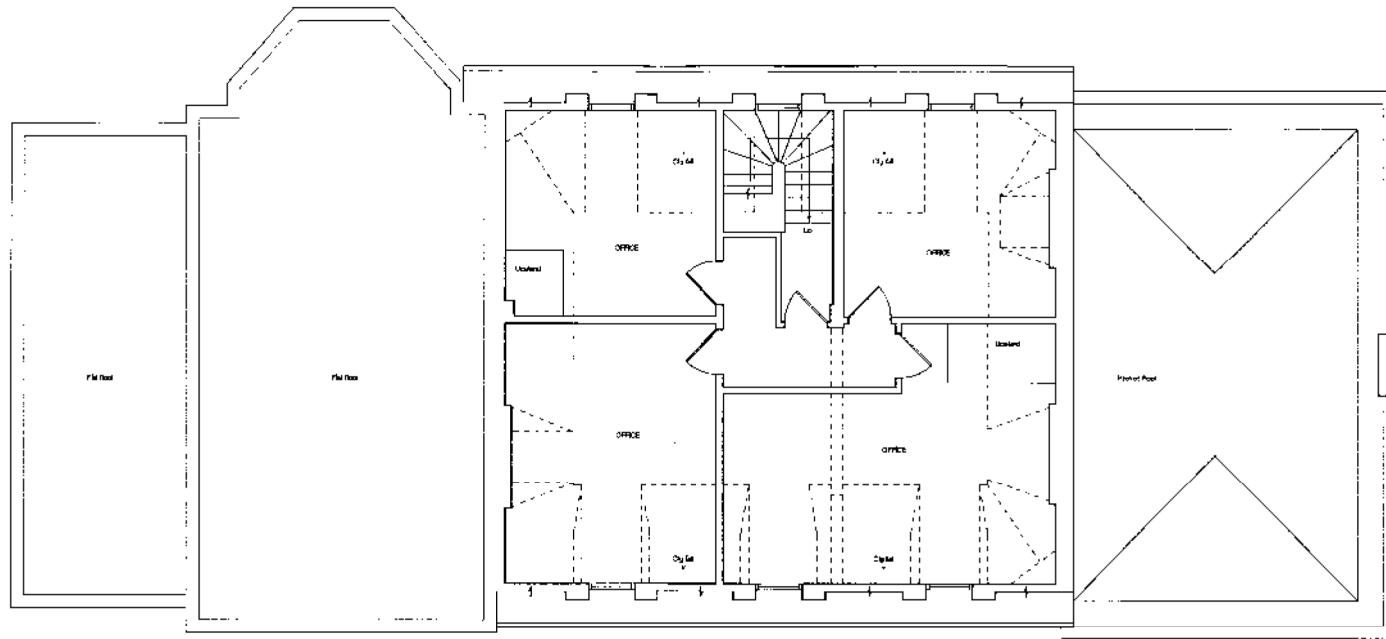

Notes:

PP-03540230

21 JUL 2015

Project: Mitcham Court Cricket Green CR4 4LB

Drawing title: Second Floor Plan

Scale: 1:100 @ A3

Date: August 2009

Drawing No: 05 of 05

Blueprint Surveys Ltd

Land and Measured Building Surveys

Tel: 07957 115320

E Mail: scbrett@blueprintsurveys.co.uk

