


external quality plywood faced door.
light grey painted smooth render.

external quality plywood sheets to garden store.

ground floor level.

REAR ELEVATION

SIDE ELEVATION

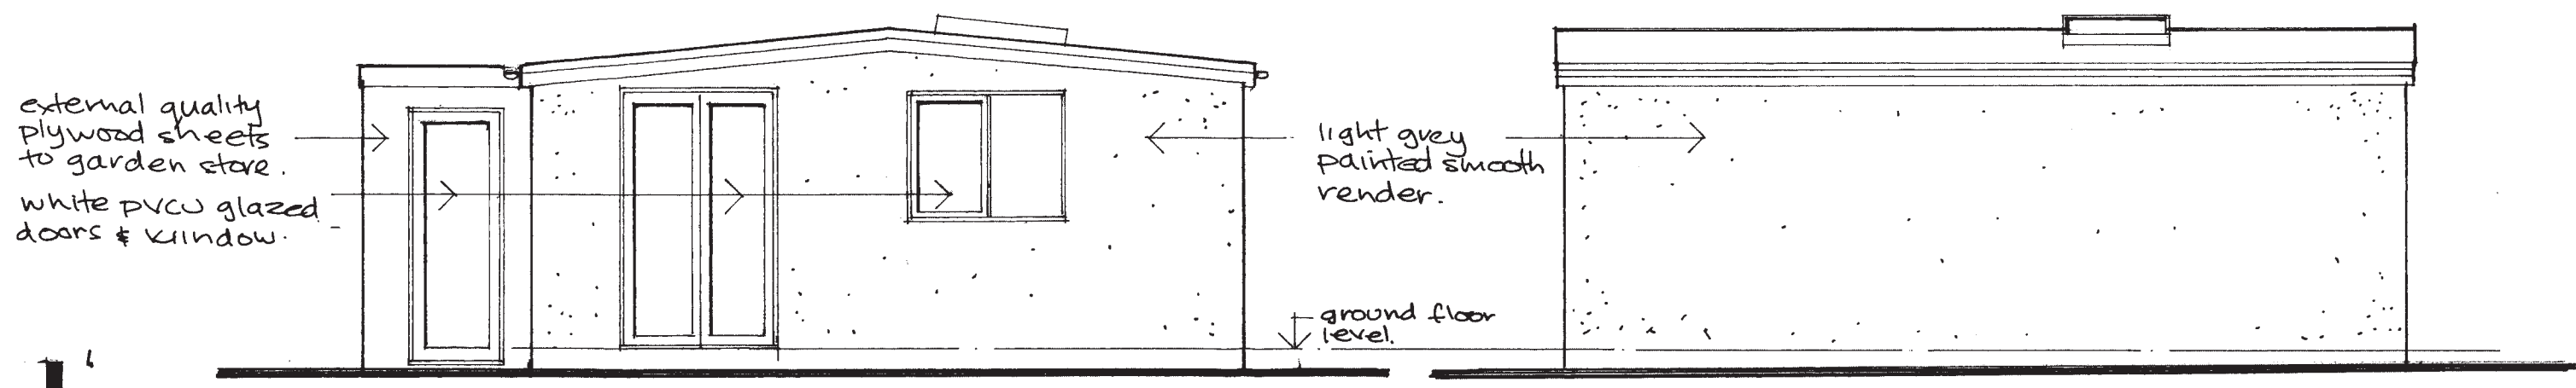



external quality plywood sheets to garden store.
white PVCU glazed doors & window.

light grey painted smooth render.

ground floor level.

FRONT ELEVATION

SIDE ELEVATION

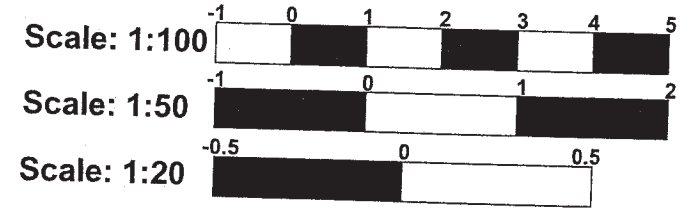 

London Borough of Merton

21 AUG 2014

Planning Development Control

SCALE : 1/50 AT A3

DRG NO : 14/16/02

This page is intentionally left blank