




1 FRONT ELEVATION

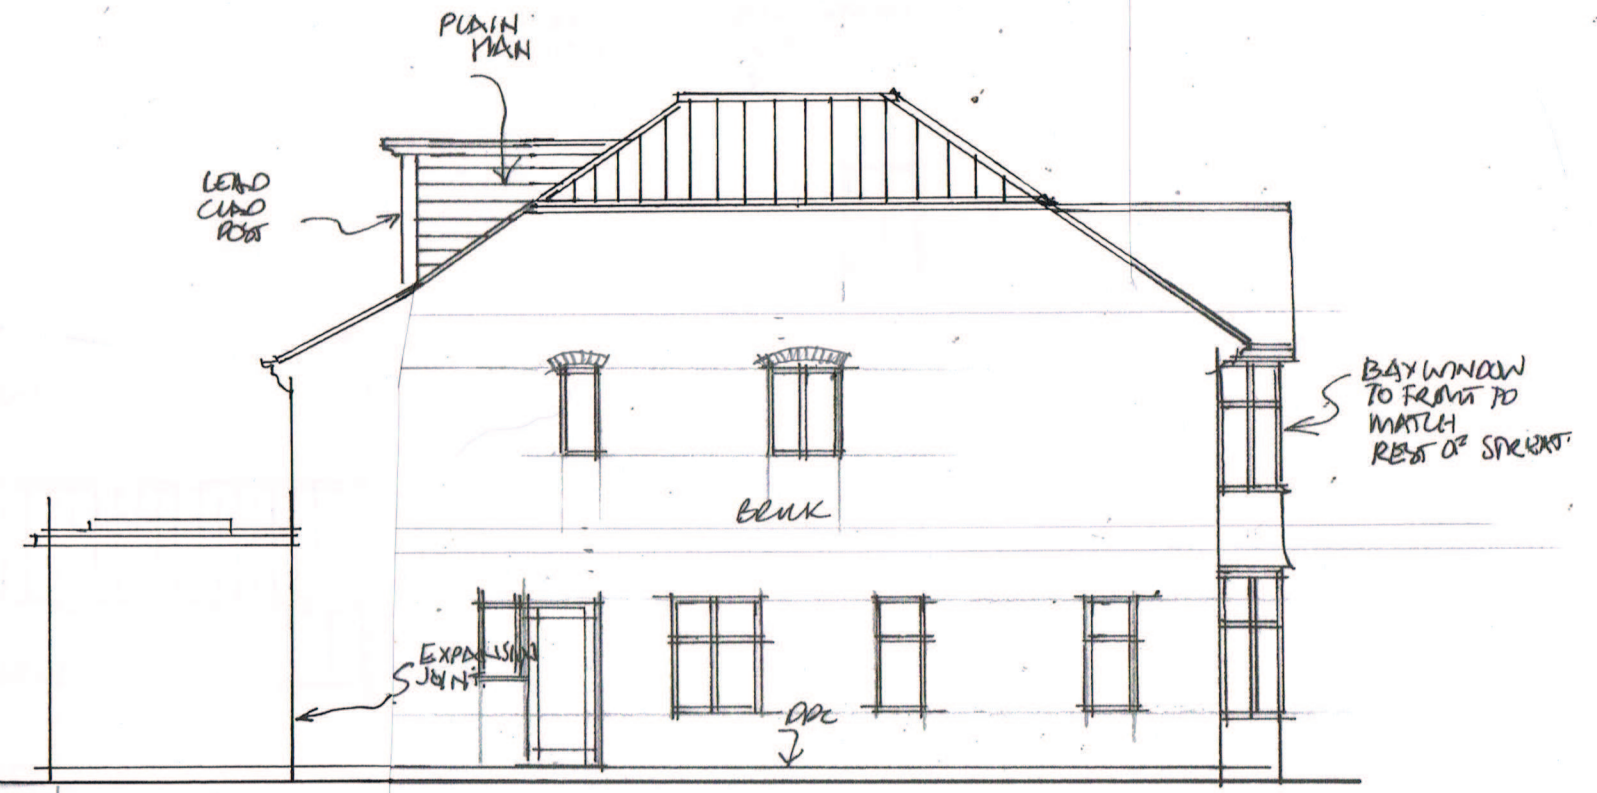

2 SIDE ELEVATION TOWARDS FOOTPATH

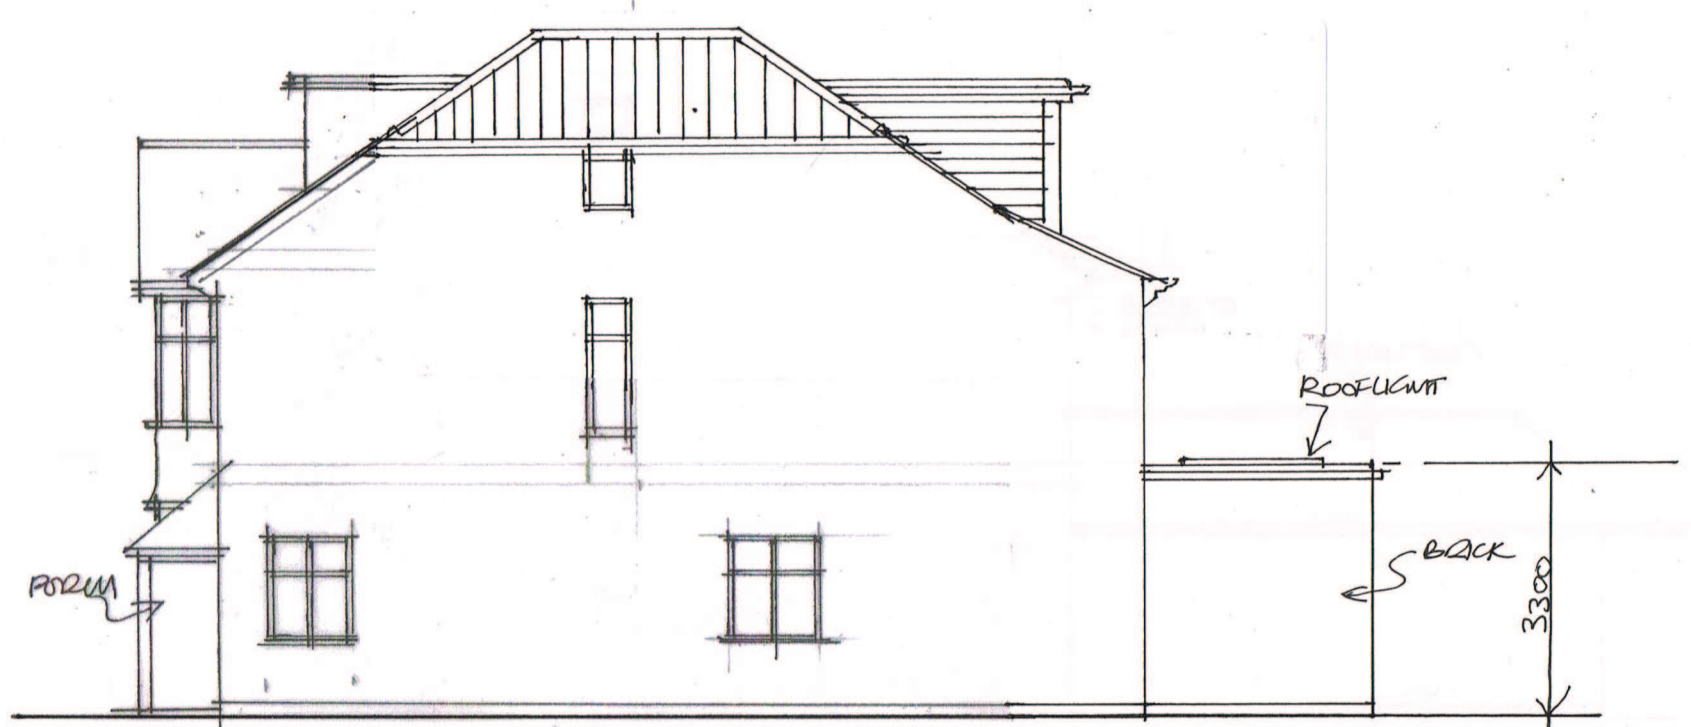


3 SIDE ELEVATION

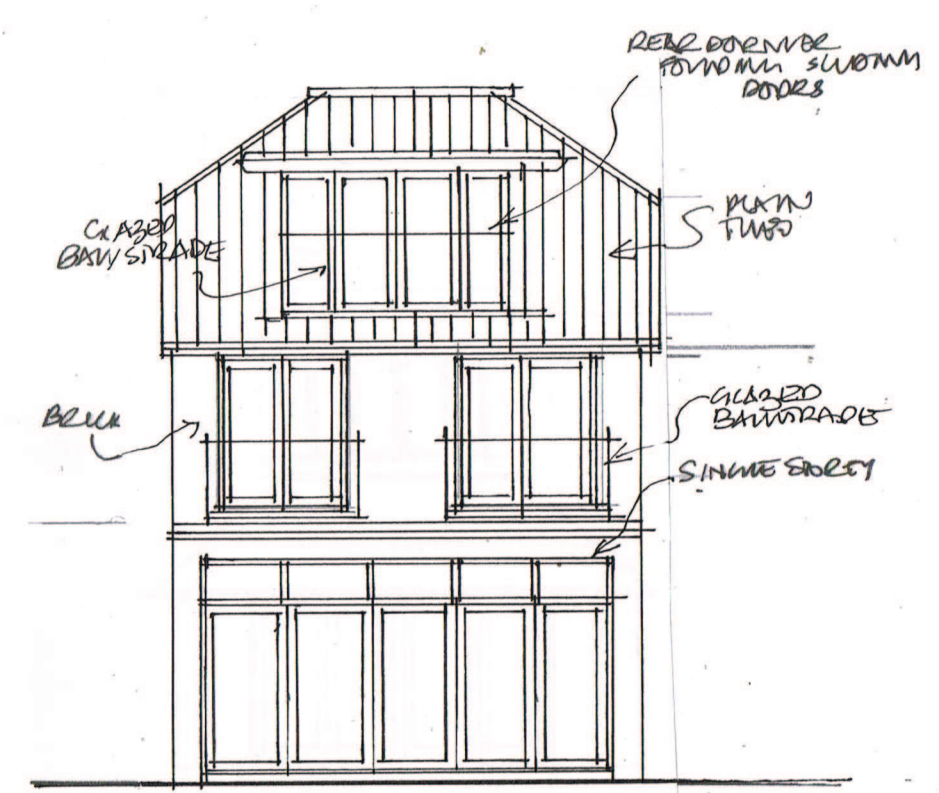

4 REAR ELEVATION

Page 71

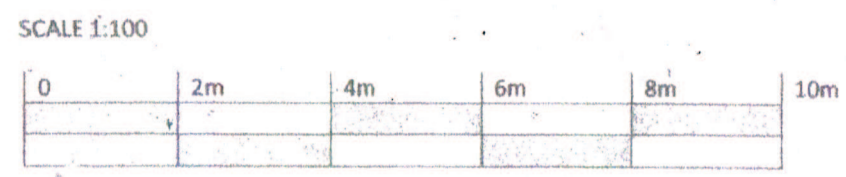

REV A: JAN 2015

Drg. No:
D572/03
A

Scale @ A3:
1:100
Date:
July 2014

Project:
111 Coombe Lane Raynes Park
London SW20 0QY
Title:
Proposed Elevations

Notes: We draw your attention to the fact that these drawings are copyright and it is in breach of that copyright for them to be used in whole or in part in any way without permission. Do not scale. If in doubt ask.

This page is intentionally left blank