



1 North East Elevation
1 : 100

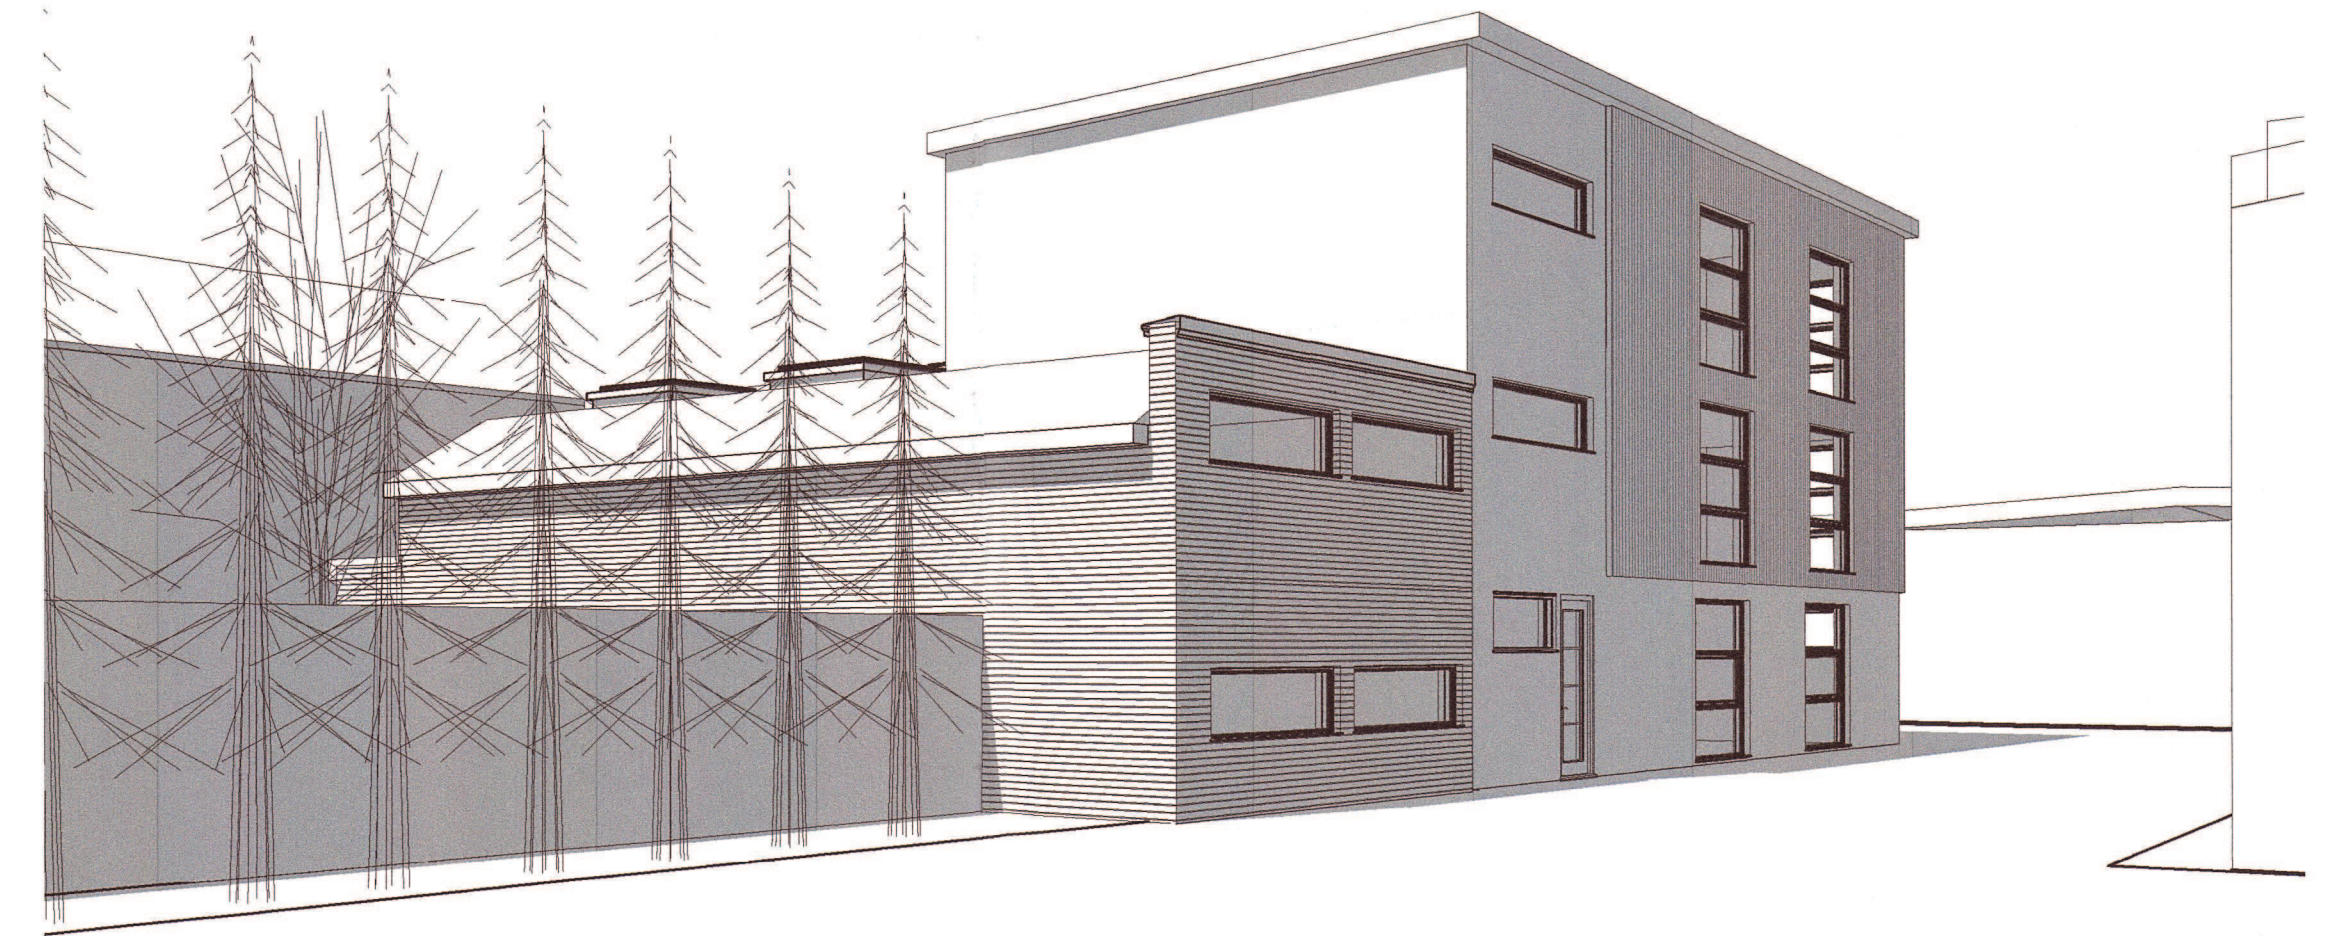


3 View From West

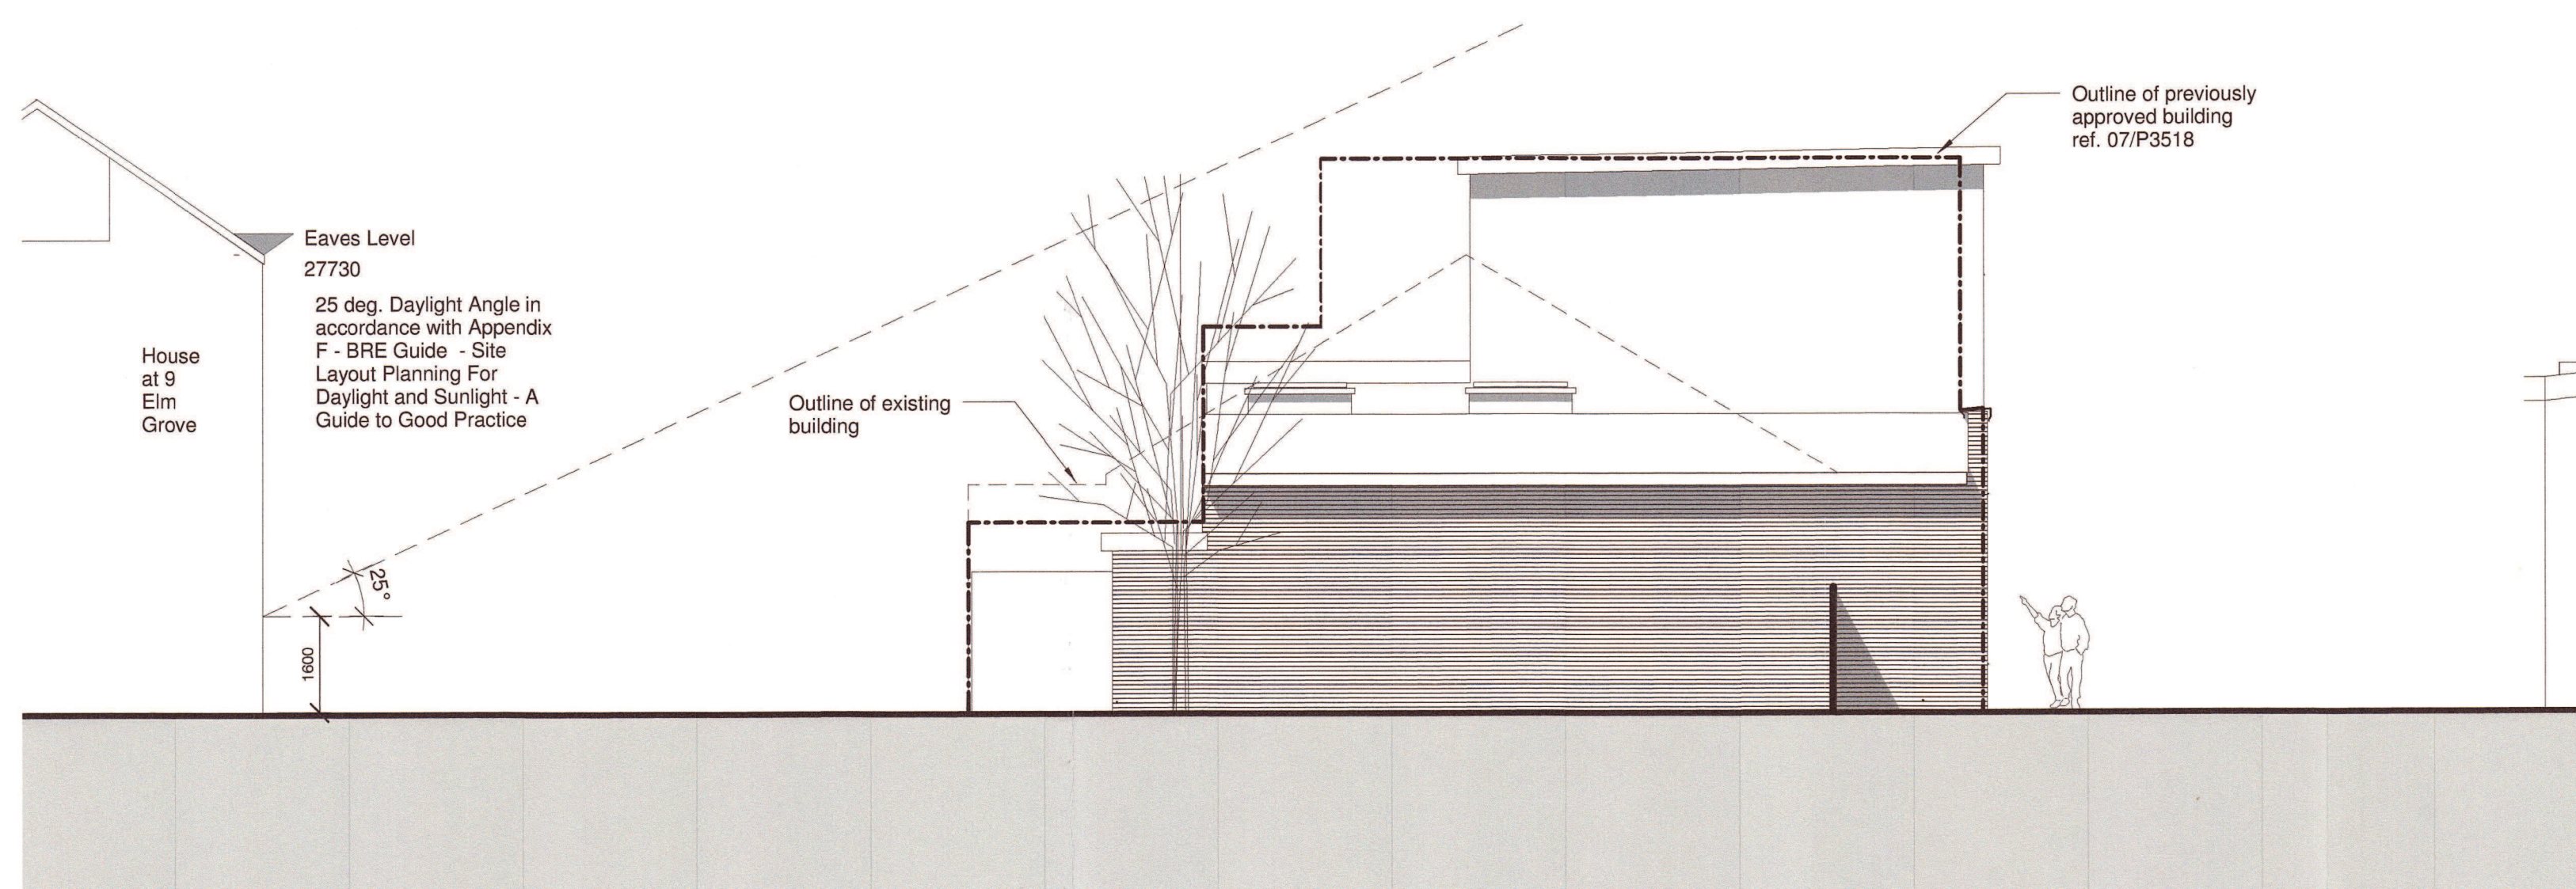

2 North West Elevation
1 : 100

PLANNING

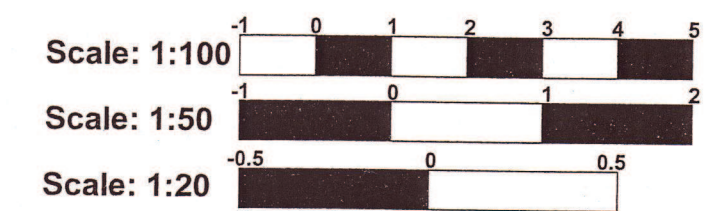

Rev	Description	Issued	Dwn	Chk

Client
Harepath LLP

Project
Bell House
Elm Grove
Wimbledon SW19 4HE

RECEIVED
29 DEC 2014

Drawing
North East & North West
Elevations

Scale	Date	Drawn	Checked
1 : 100@A1	Dec 14	AC	IF

PAUL BROOKES ARCHITECTS
The Works 28 Barnes Avenue London SW13 9AB

T 020 8563 0181
F 020 8563 0763
E pb@pbaworks.co.uk

Drawing No.
4485 | D [] 33

This page is intentionally left blank