


1 South West Elevation  
1:100



3 View From East

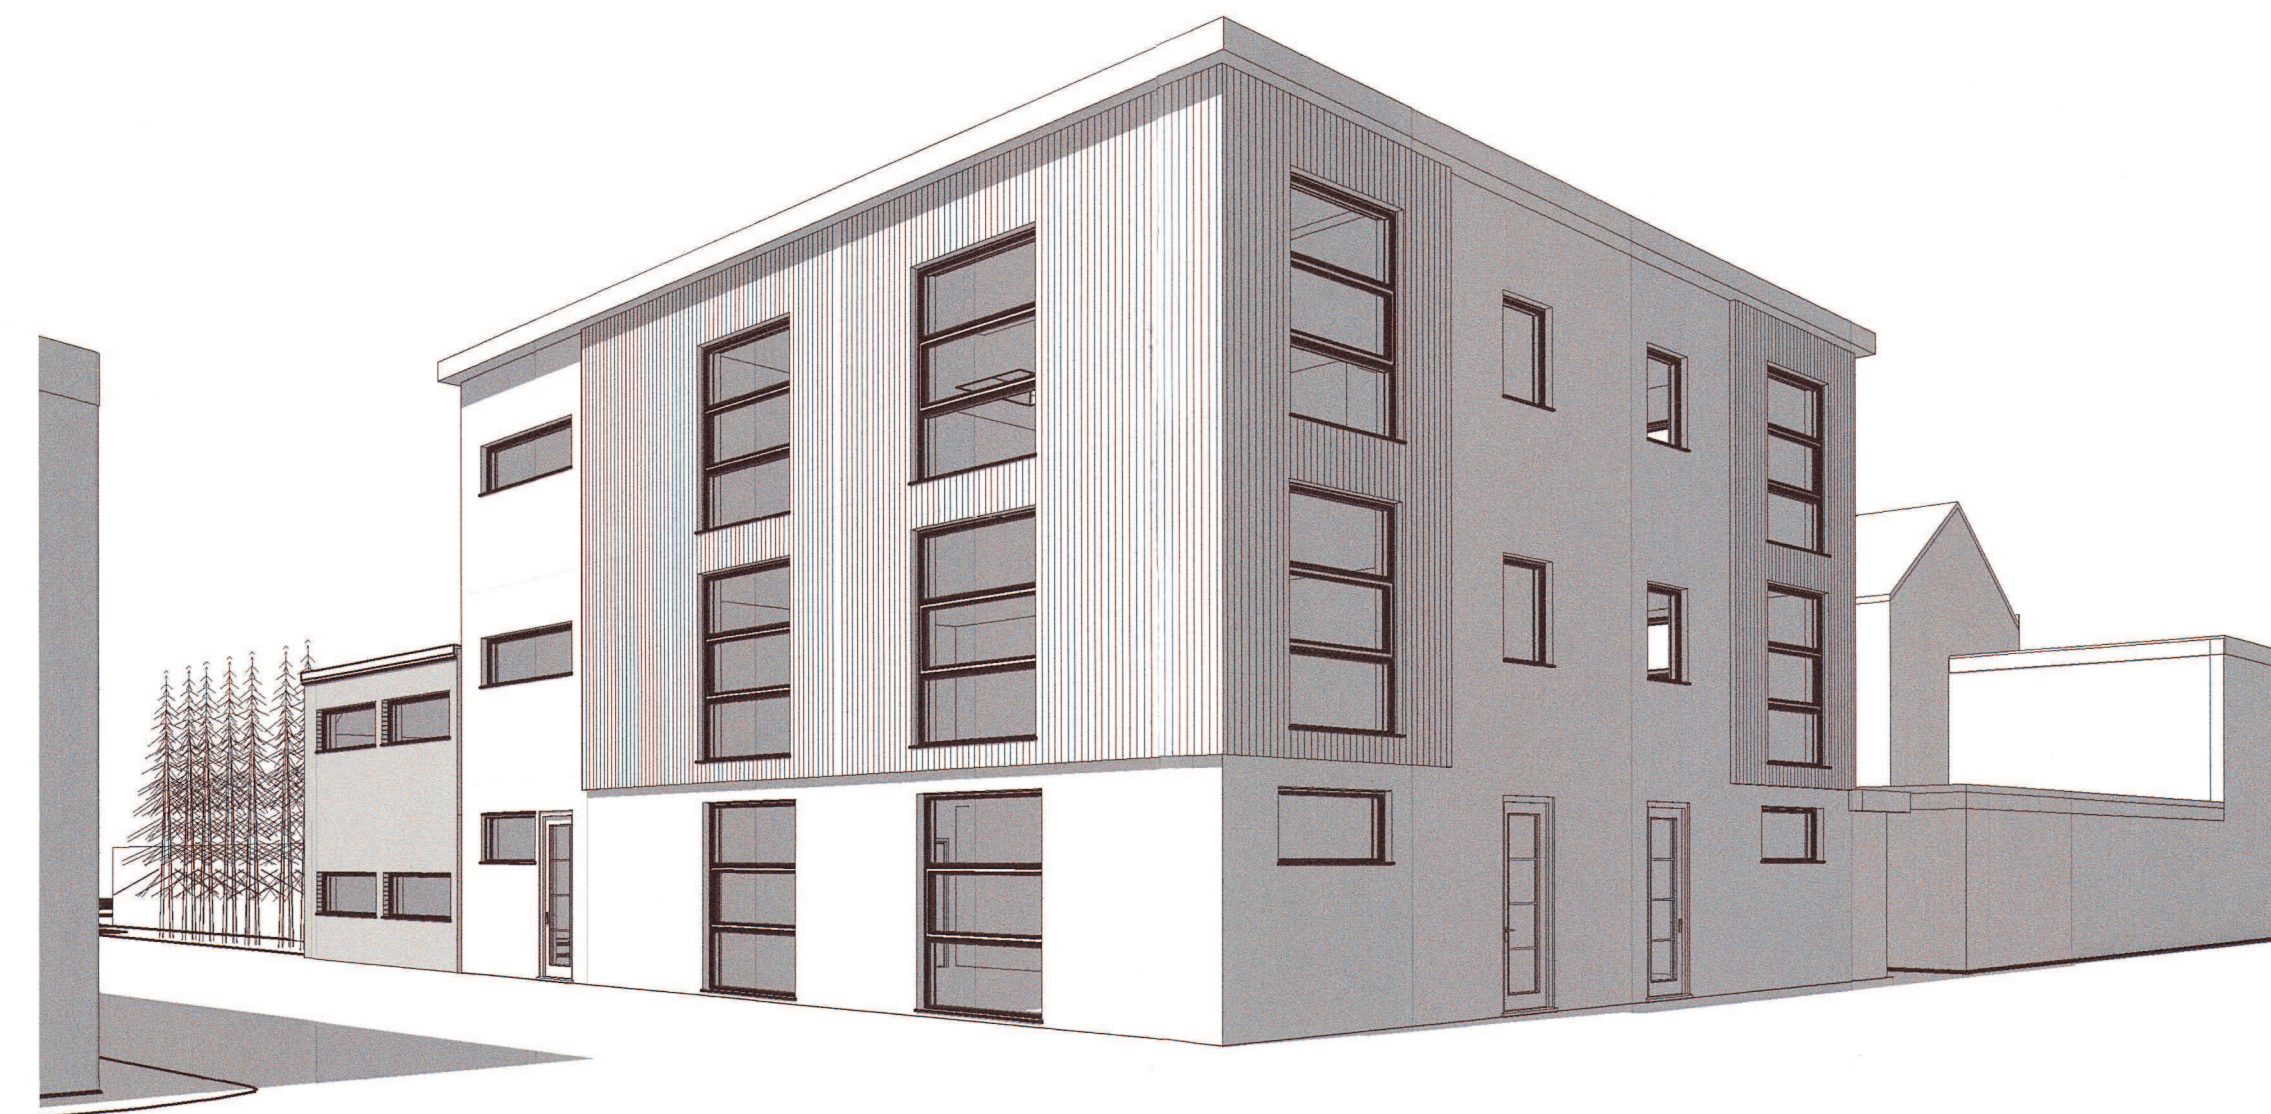


2 South East Elevation  
1:100



4 View From Elm Grove

# PLANNING

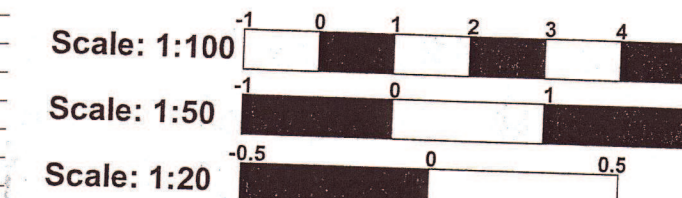

Rev	Description	Issued	Dwn	Chk

Client  
Harepath LLP

Project  
Bell House  
Elm Grove  
Wimbledon SW19 4HE

Drawing  
South East & South West  
Elevations

Scale	Date	Drawn	Checked
1:100@A1	Dec 14	AC	IF



**PAUL BROOKES ARCHITECTS**  
The Works 28 Barnes Avenue London SW13 9AB

T 020 8563 0181  
F 020 8563 0763  
E pb@pbaworks.co.uk

Drawing No.	4485	D	[ ]	32
-------------	------	---	-----	----

This page is intentionally left blank