

Page 209

This map is based on Ordnance Survey material with the permission of Ordnance Survey on behalf of HMSO. Unauthorised reproduction infringes Crown Copyright and may lead to prosecution or Civil proceedings. London Borough of Merton 100019259. 2012.

The Old Library

150 Lower Morden Lane


Scale 1/1250

Date 10/3/2015

London Borough of Merton
 100 London Road
 Morden
 Surrey
 SM4 5DX



DEVELOPMENT CONTROL

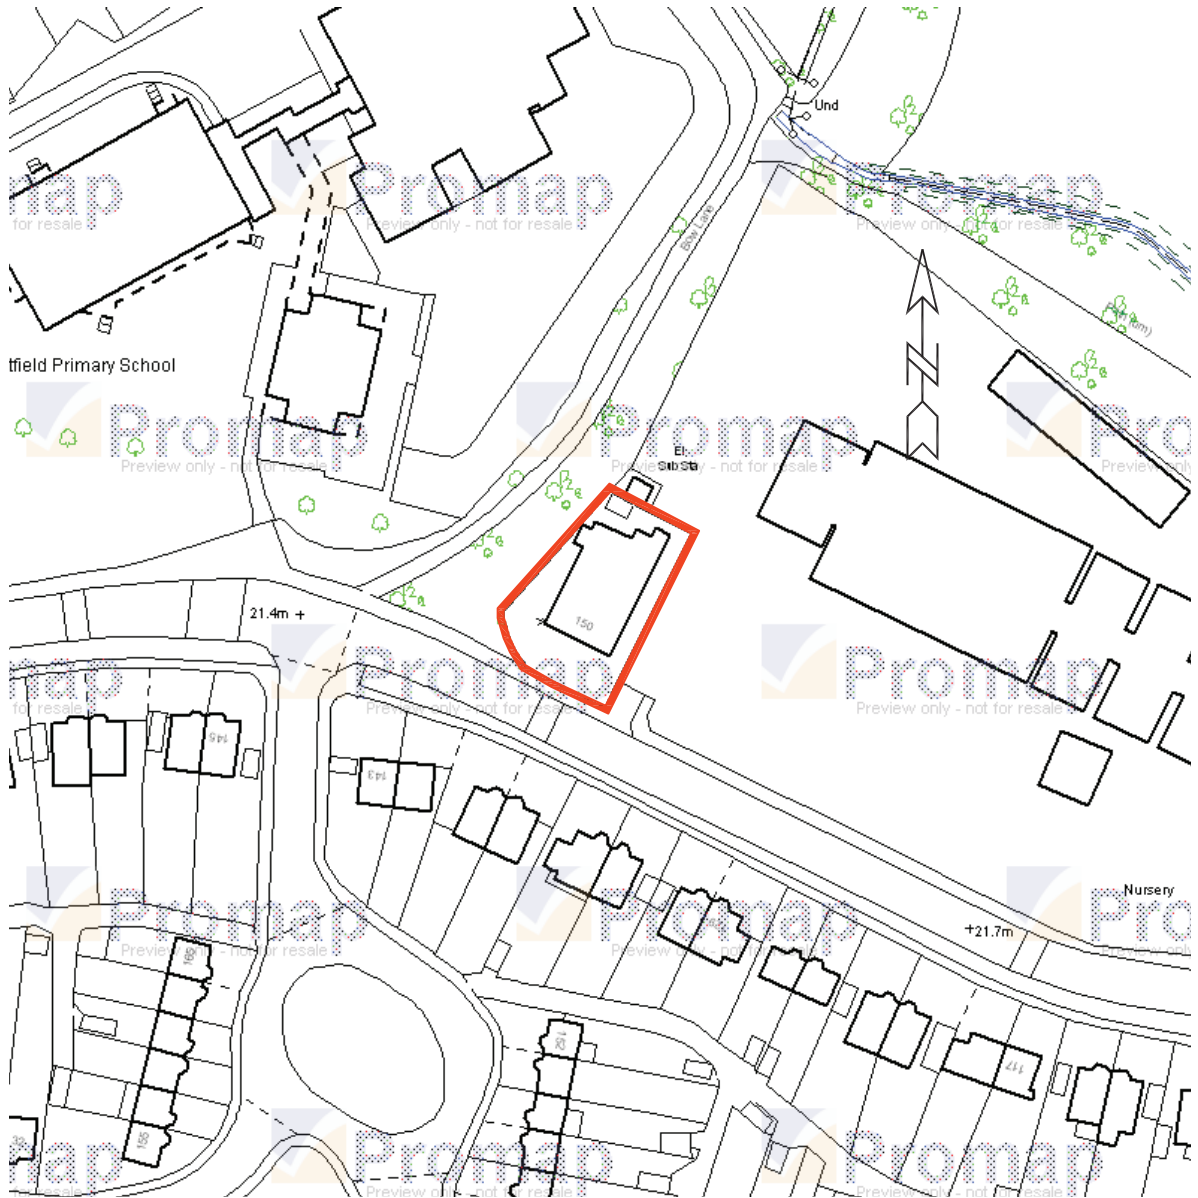


LOCATION PLAN 1:1250

MRD/5/010


THE OLD LIBRARY
150 LOWER MORDEN LANE,
MORDEN, SURREY, SM4 4SJ

LOWER MORDEN LANE

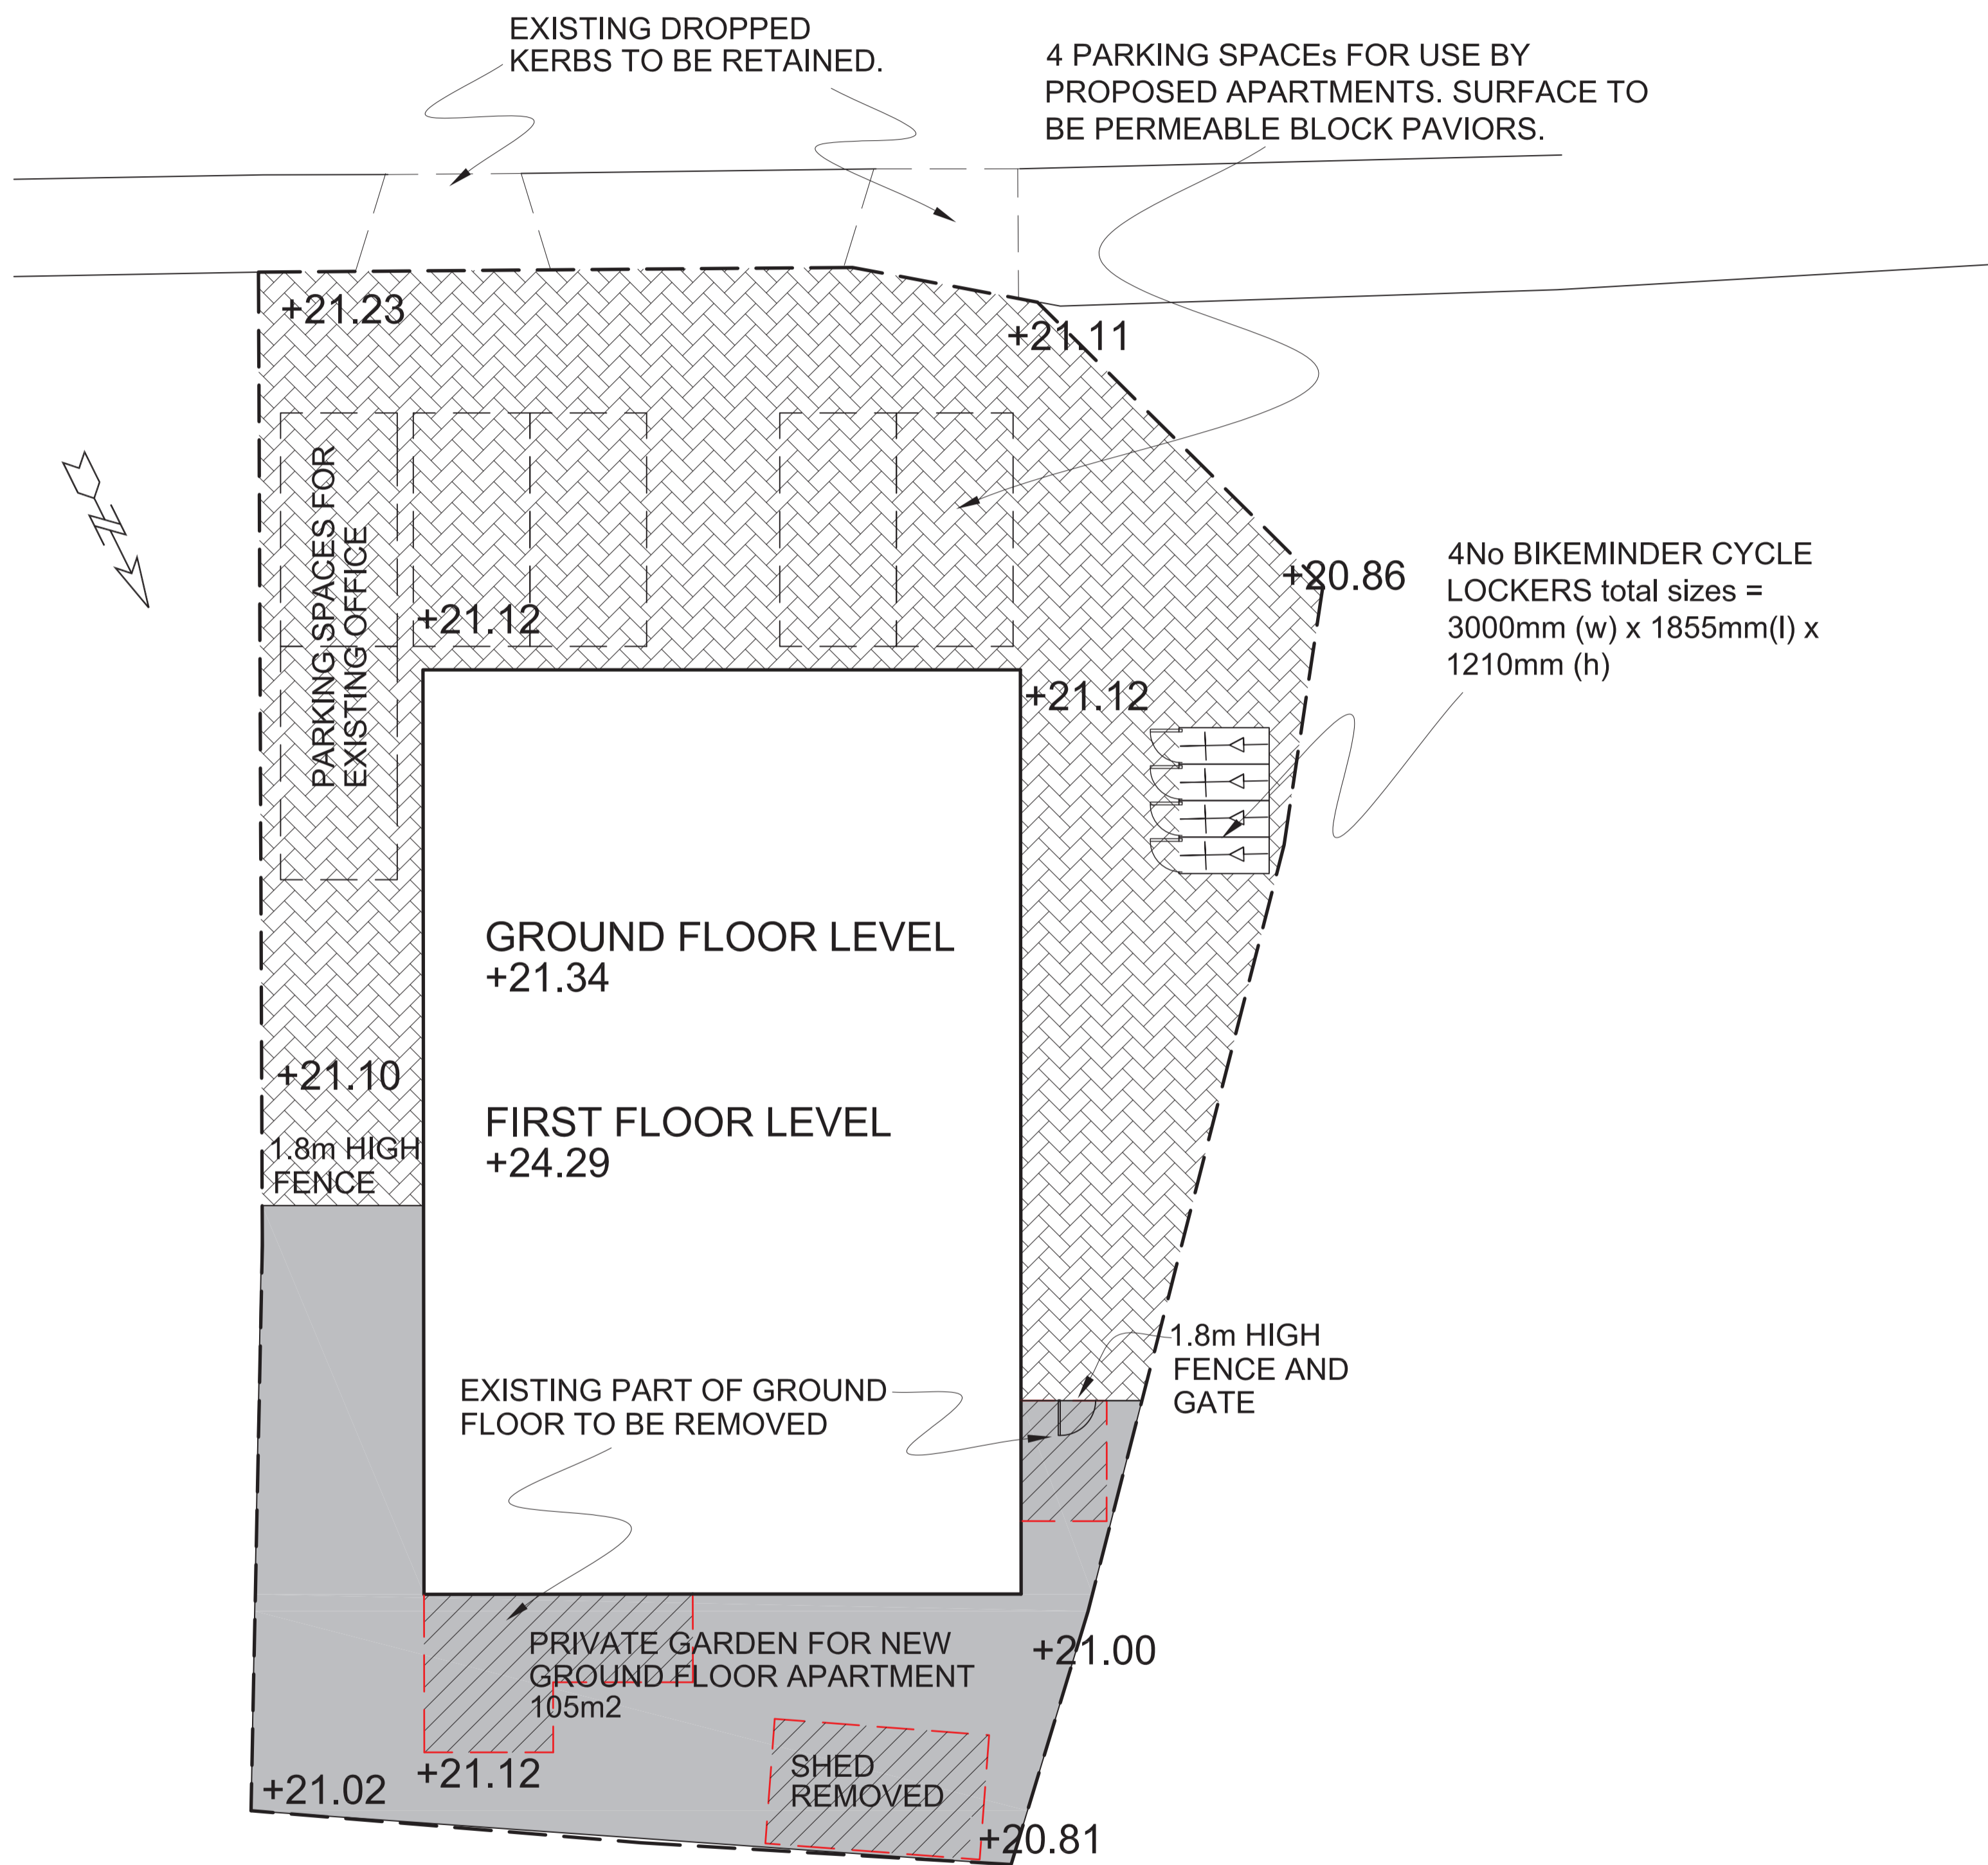

SITE PLAN 1:100

4 Lockers

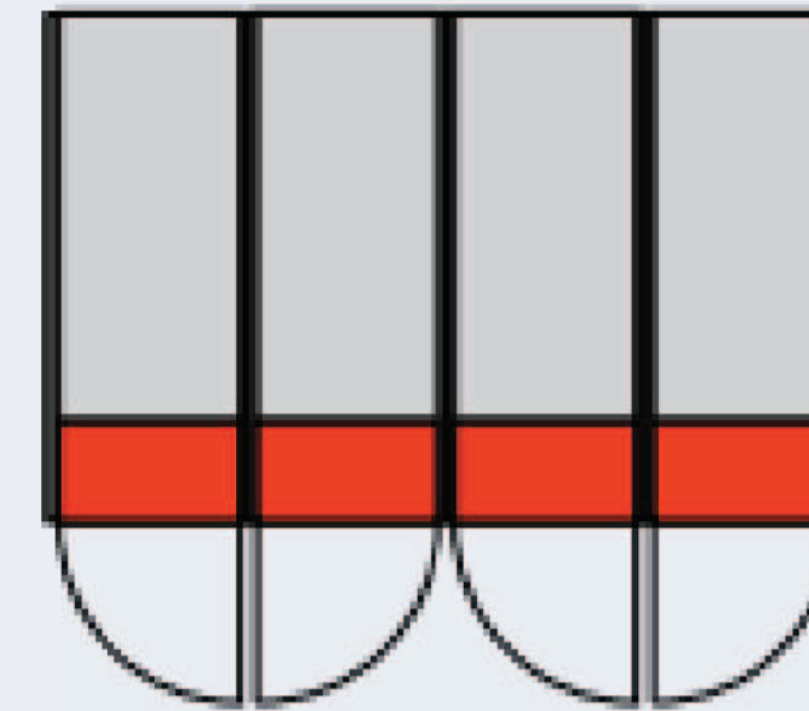


BM4


3000 x 1855mm
 Horizontal model*




SIDE-BY-SIDE MODELS

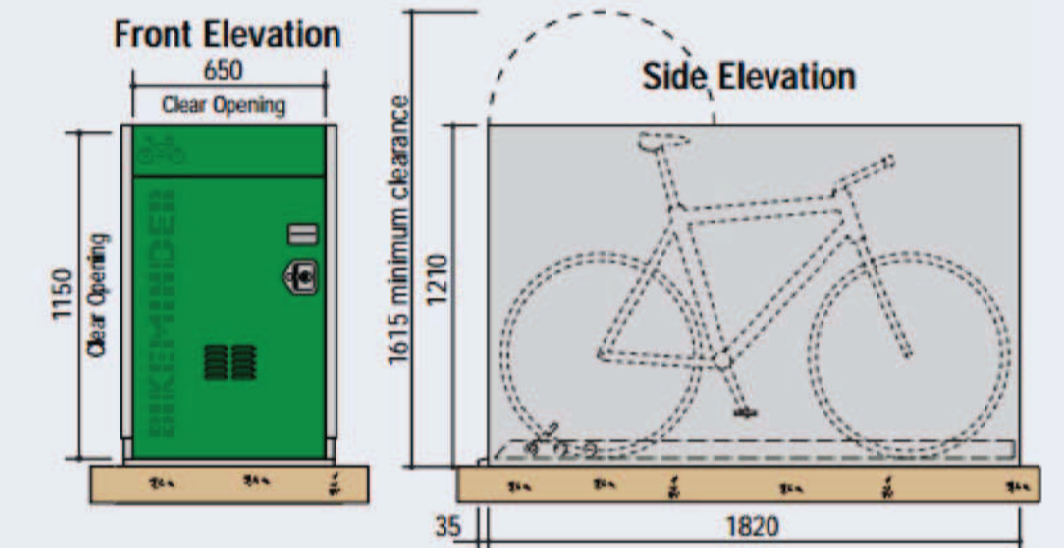


DETAILS OF BIKEMINDER CYCLE LOCKERS nts

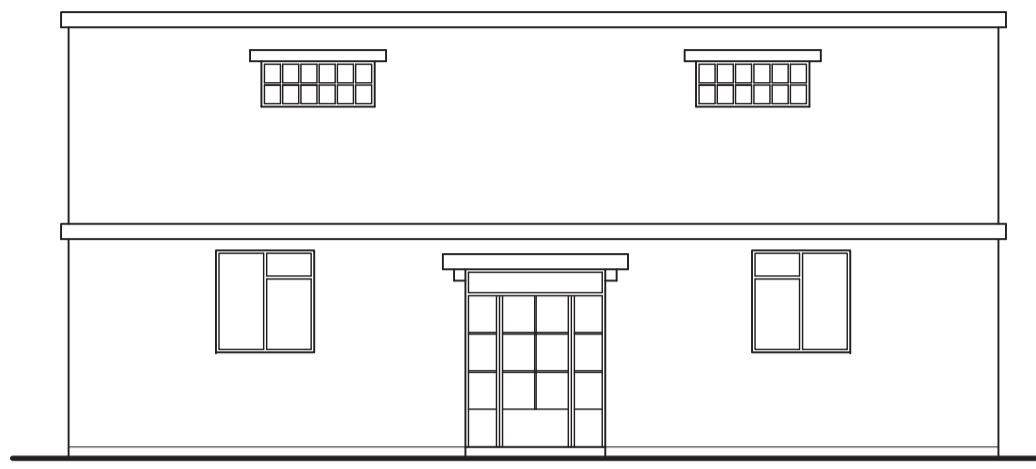


EXISTING FRONT ELEVATION 1:100

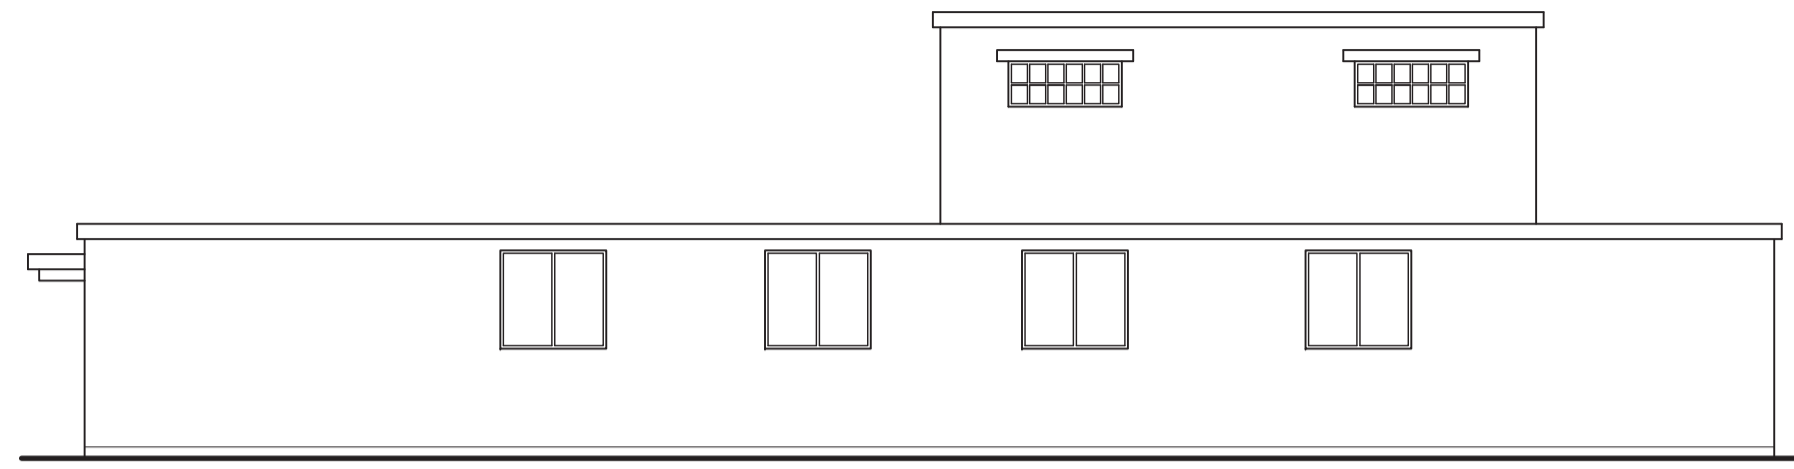

EXISTING SIDE ELEVATION 1:100

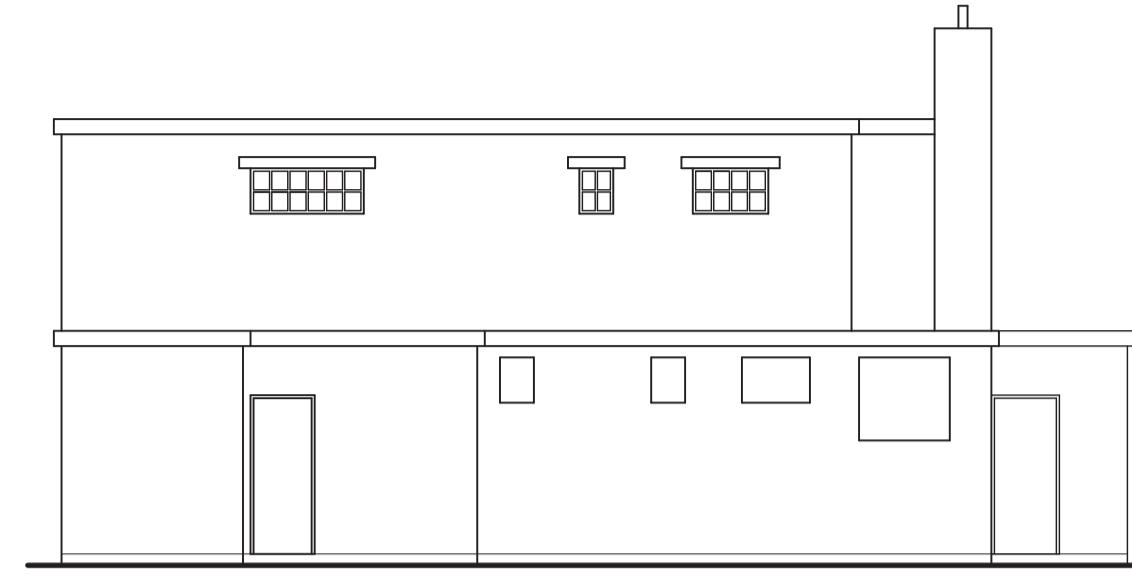


EXISTING REAR ELEVATION 1:100

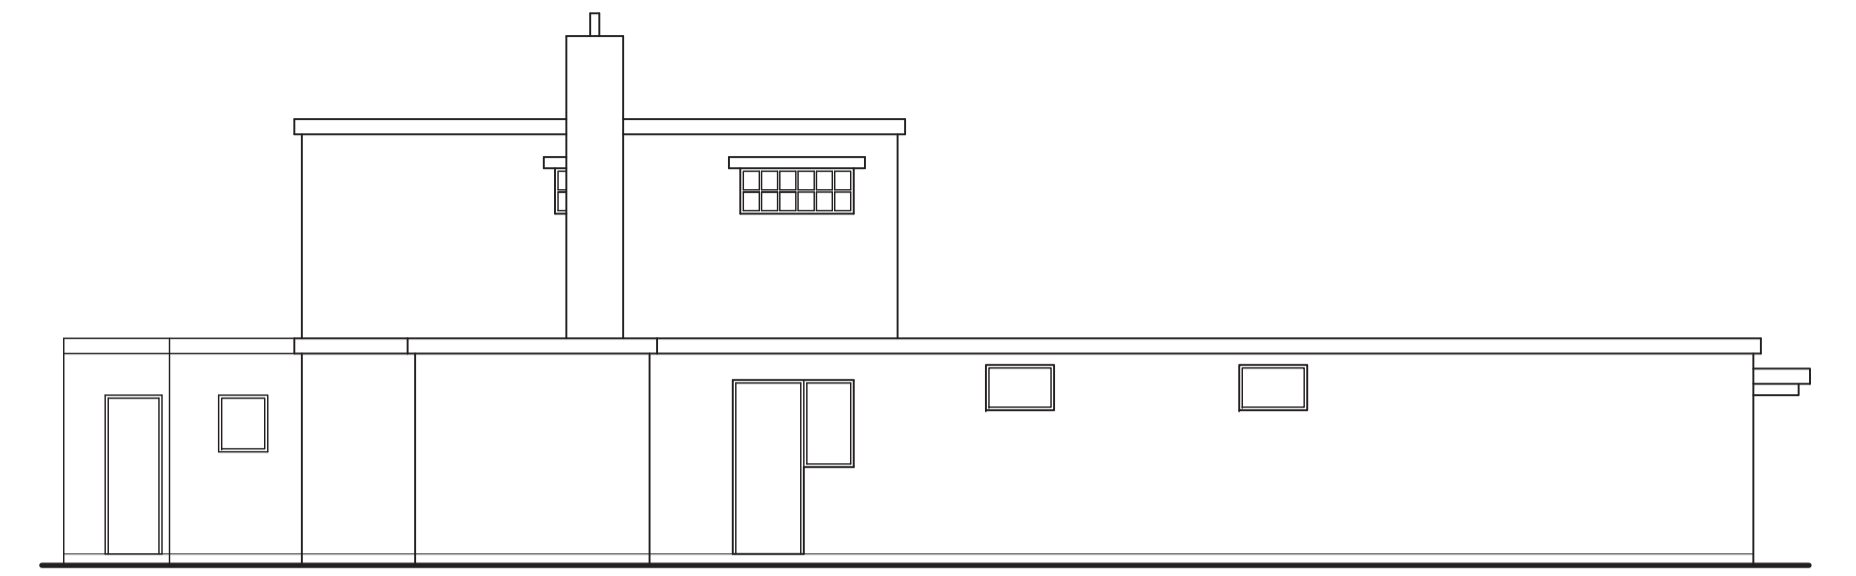

EXISTING SIDE ELEVATION 1:100

Page 212

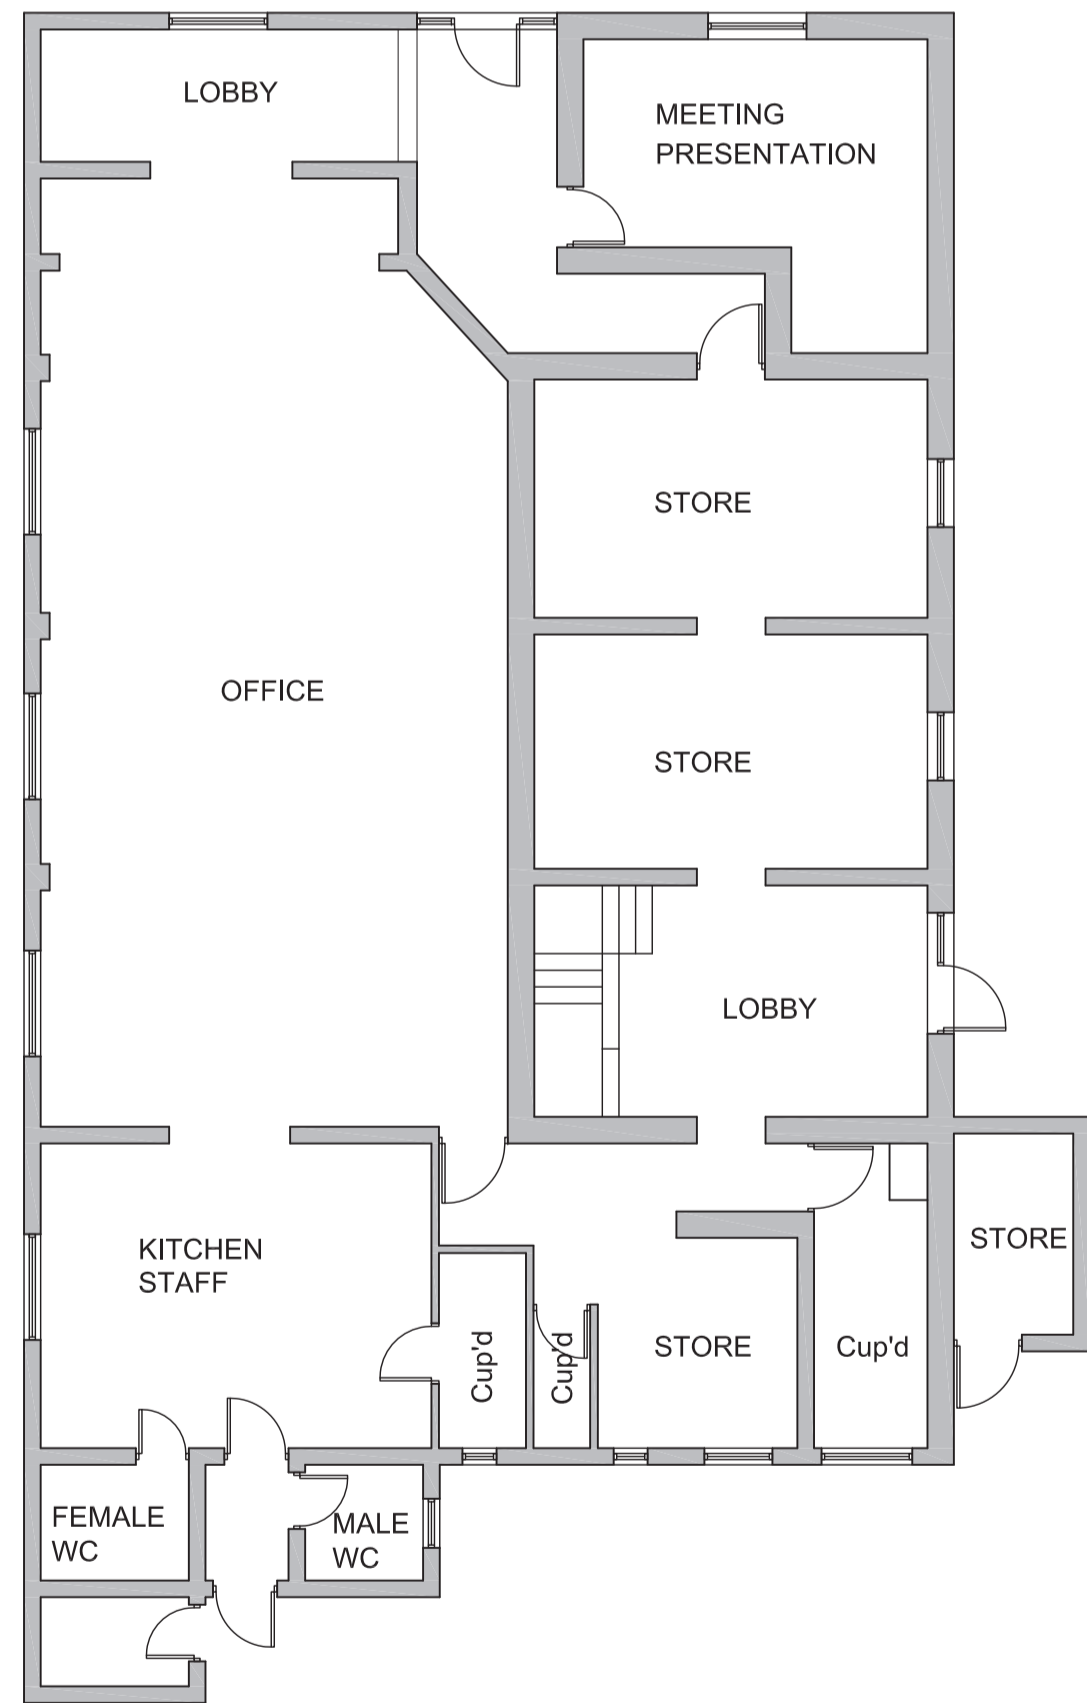

EXISTING GROUND FLOOR PLAN 1:100

TOTAL FLOOR AREA = 315m²



EXISTING FIRST FLOOR PLAN 1:100


Hillmandesign Ltd
Architectural Practice

24 Crichton Road
Carshalton Beeches
Surrey, SM5 3LS
t:(020) 8715 5584
f:(020) 8715 8134
mail@hillmandesign.co.uk

PROJECT	
THE OLD LIBRARY 150 LOWER MORDEN LANE, MORDEN, SURREY, SM4 4SJ	
DRAWING	
EXISTING PLANS & ELEVATIONS	
SCALE	DATE
1:100	SEPT 11
DRAWING NO	REVISION
MRD/100	

0cm 2cm 4cm 6cm 8cm 10cm

scale verification bar
This drawing prints at A1.

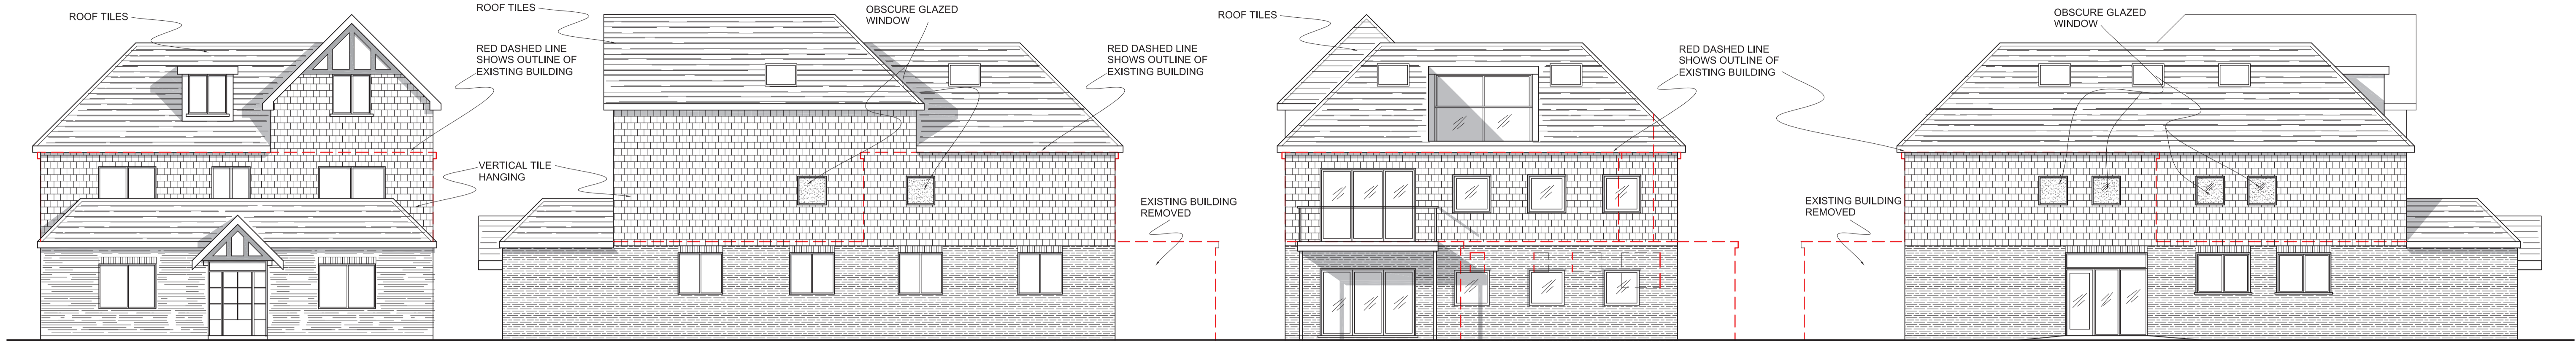


PROPOSED FRONT ELEVATION 1:100

PROPOSED SIDE ELEVATION 1:100


PROPOSED REAR ELEVATION 1:100

PROPOSED SIDE ELEVATION 1:100


Page 213

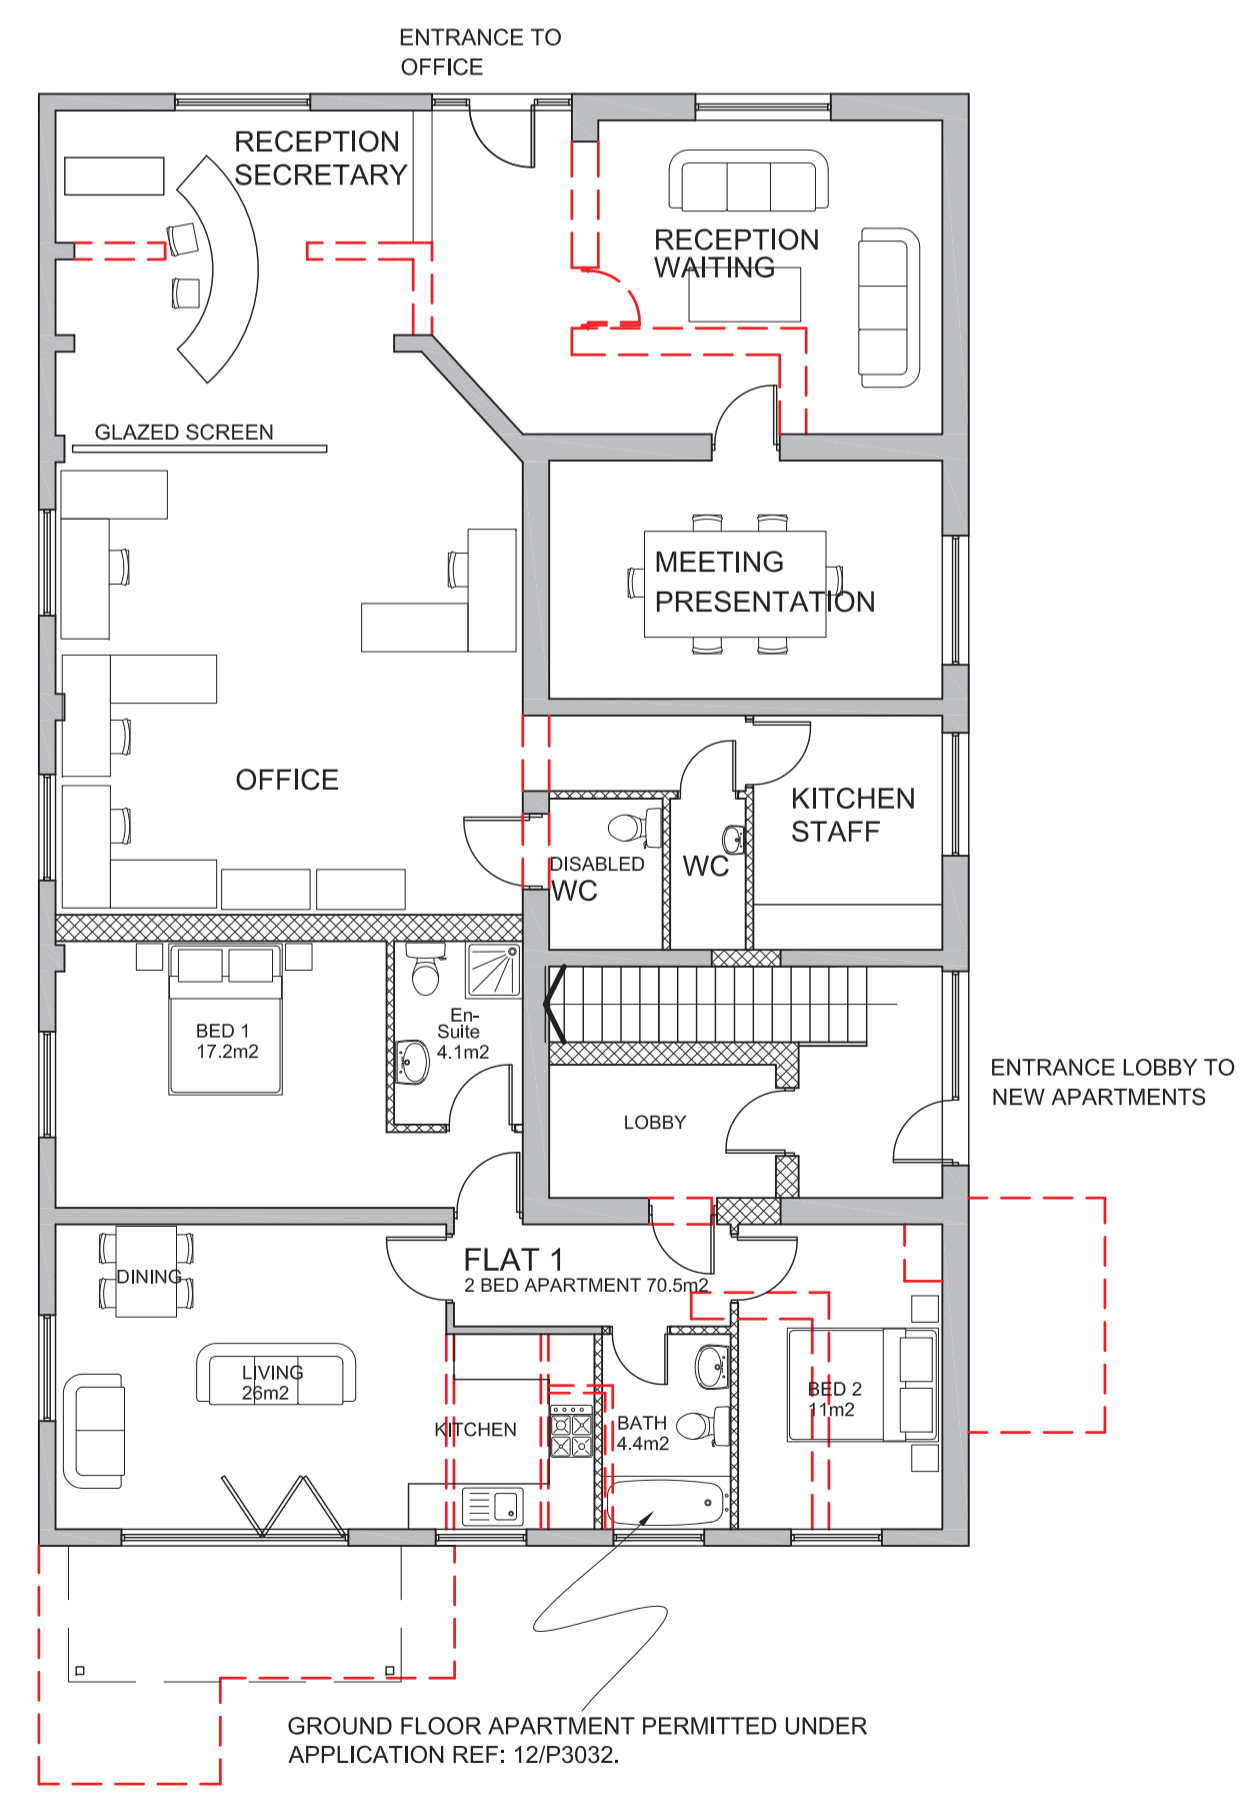

PROPOSED GROUND FLOOR PLAN 1:100

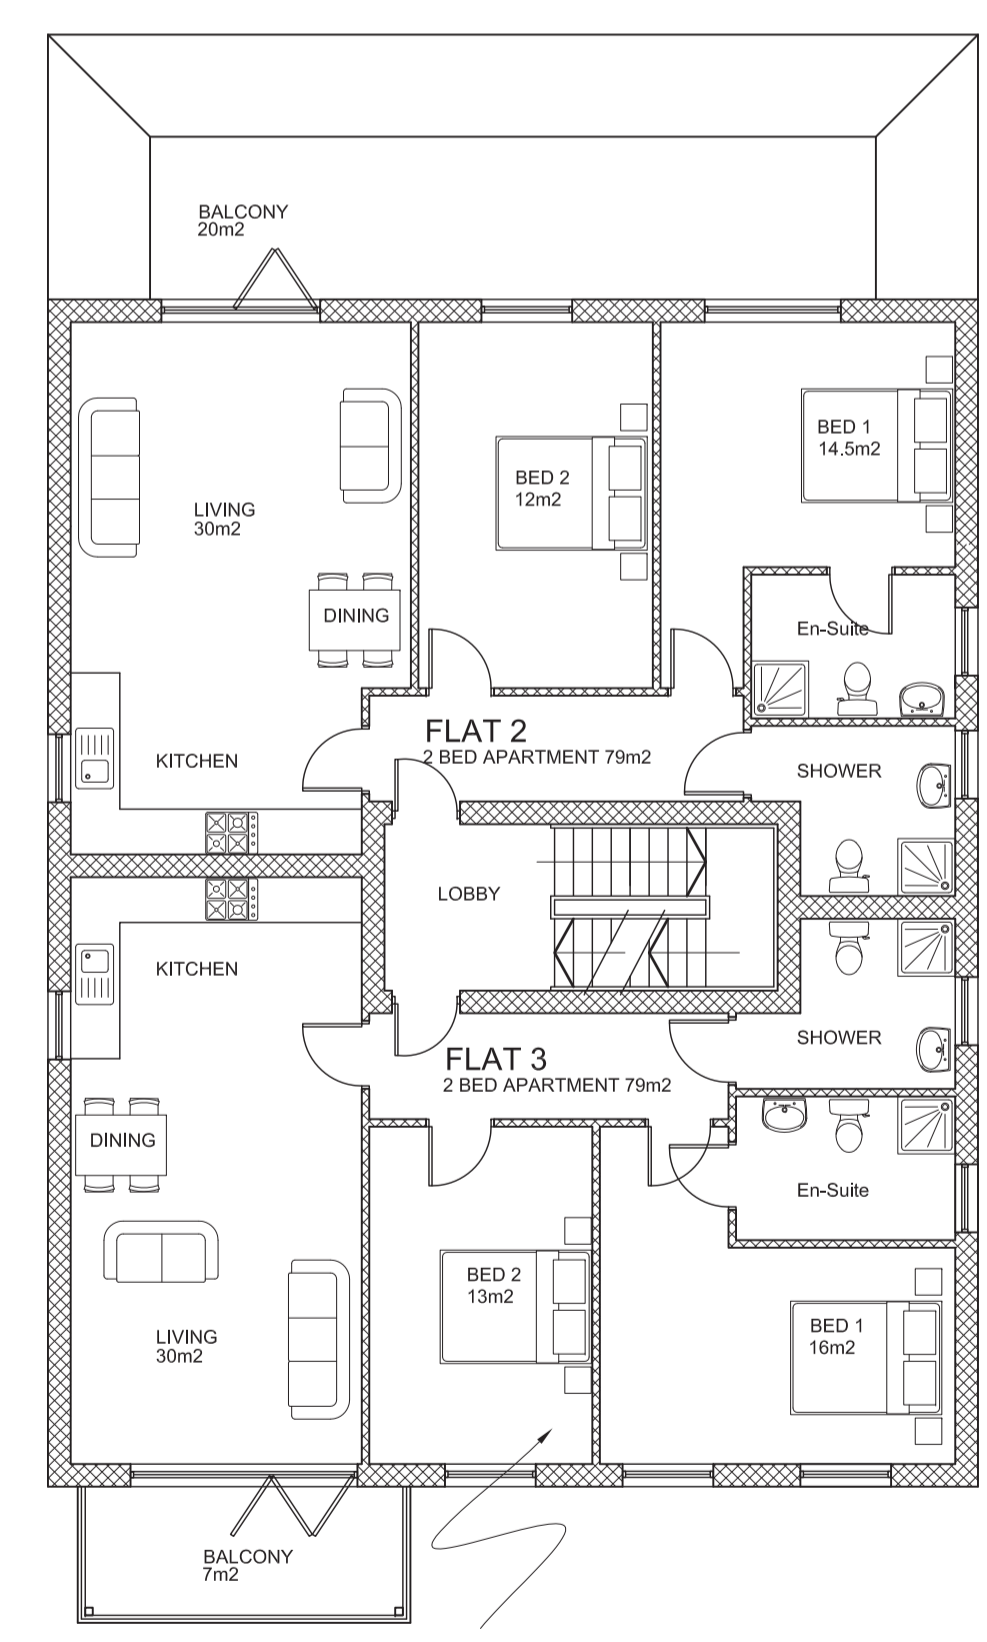

PROPOSED FIRST FLOOR PLAN 1:100

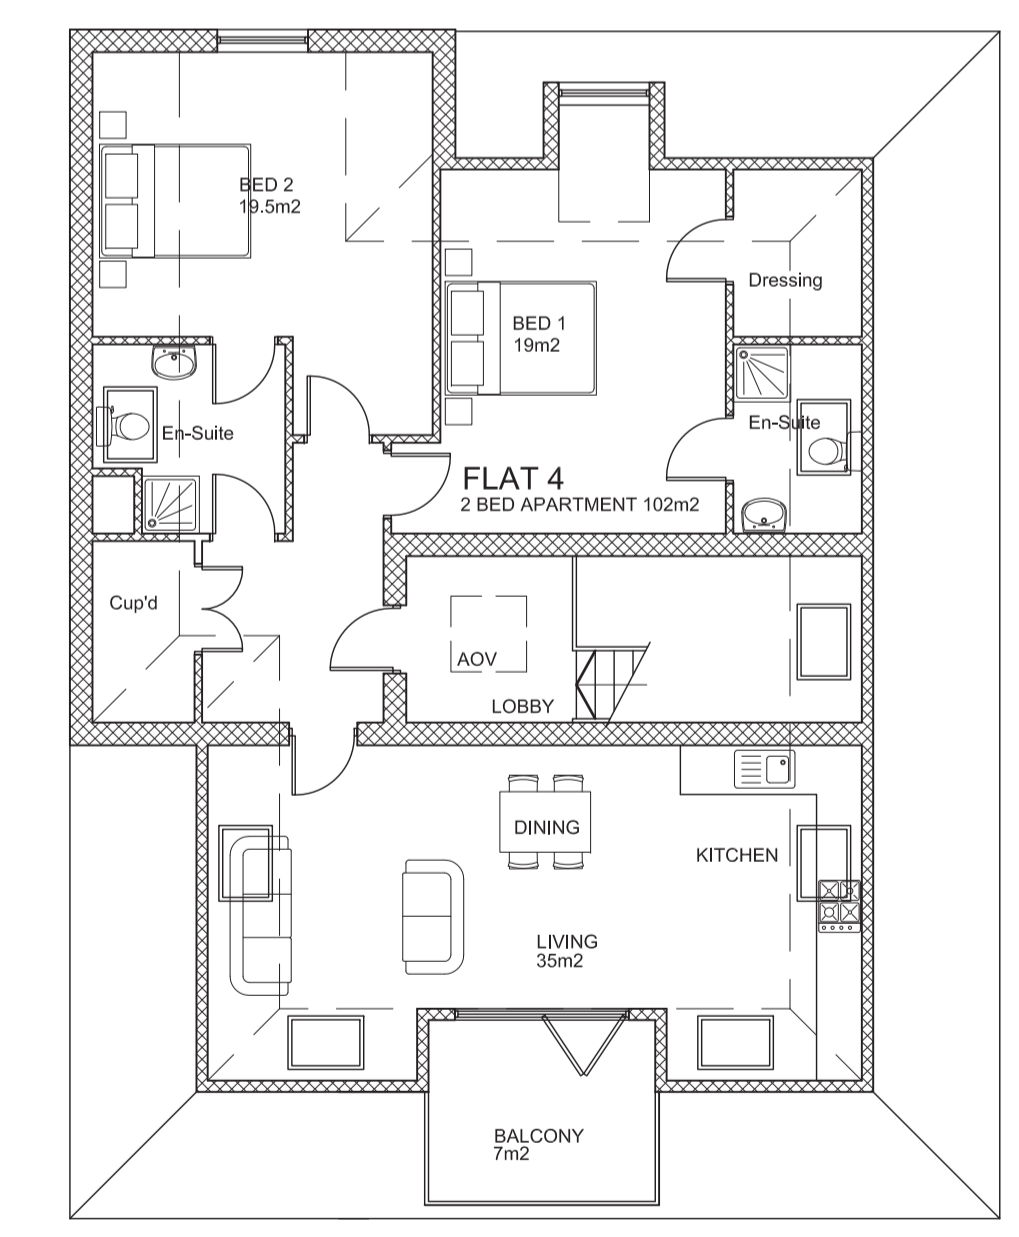

PROPOSED SECOND FLOOR PLAN 1:100

B SCALE BAR ADDED 2.03.2015
A GROUND FLOOR FRONT WINDOWS REDUCED IN SIZE 27.01.2015


Hillman design Ltd
Architectural Practice

24 Crichton Road
Carshalton Beeches
Surrey, SM5 3LS
t:(020) 8715 5584
f:(020) 8715 8134
mail@hillmandesign.co.uk

PROJECT
THE OLD LIBRARY
150 LOWER MORDEN LANE,
MORDEN, SURREY, SM4 4SJ

DRAWING
PROPOSED PLANS & ELEVATIONS

SCALE 1:100	DATE NOV 14
DRAWING NO MRD/5/101	REVISION B

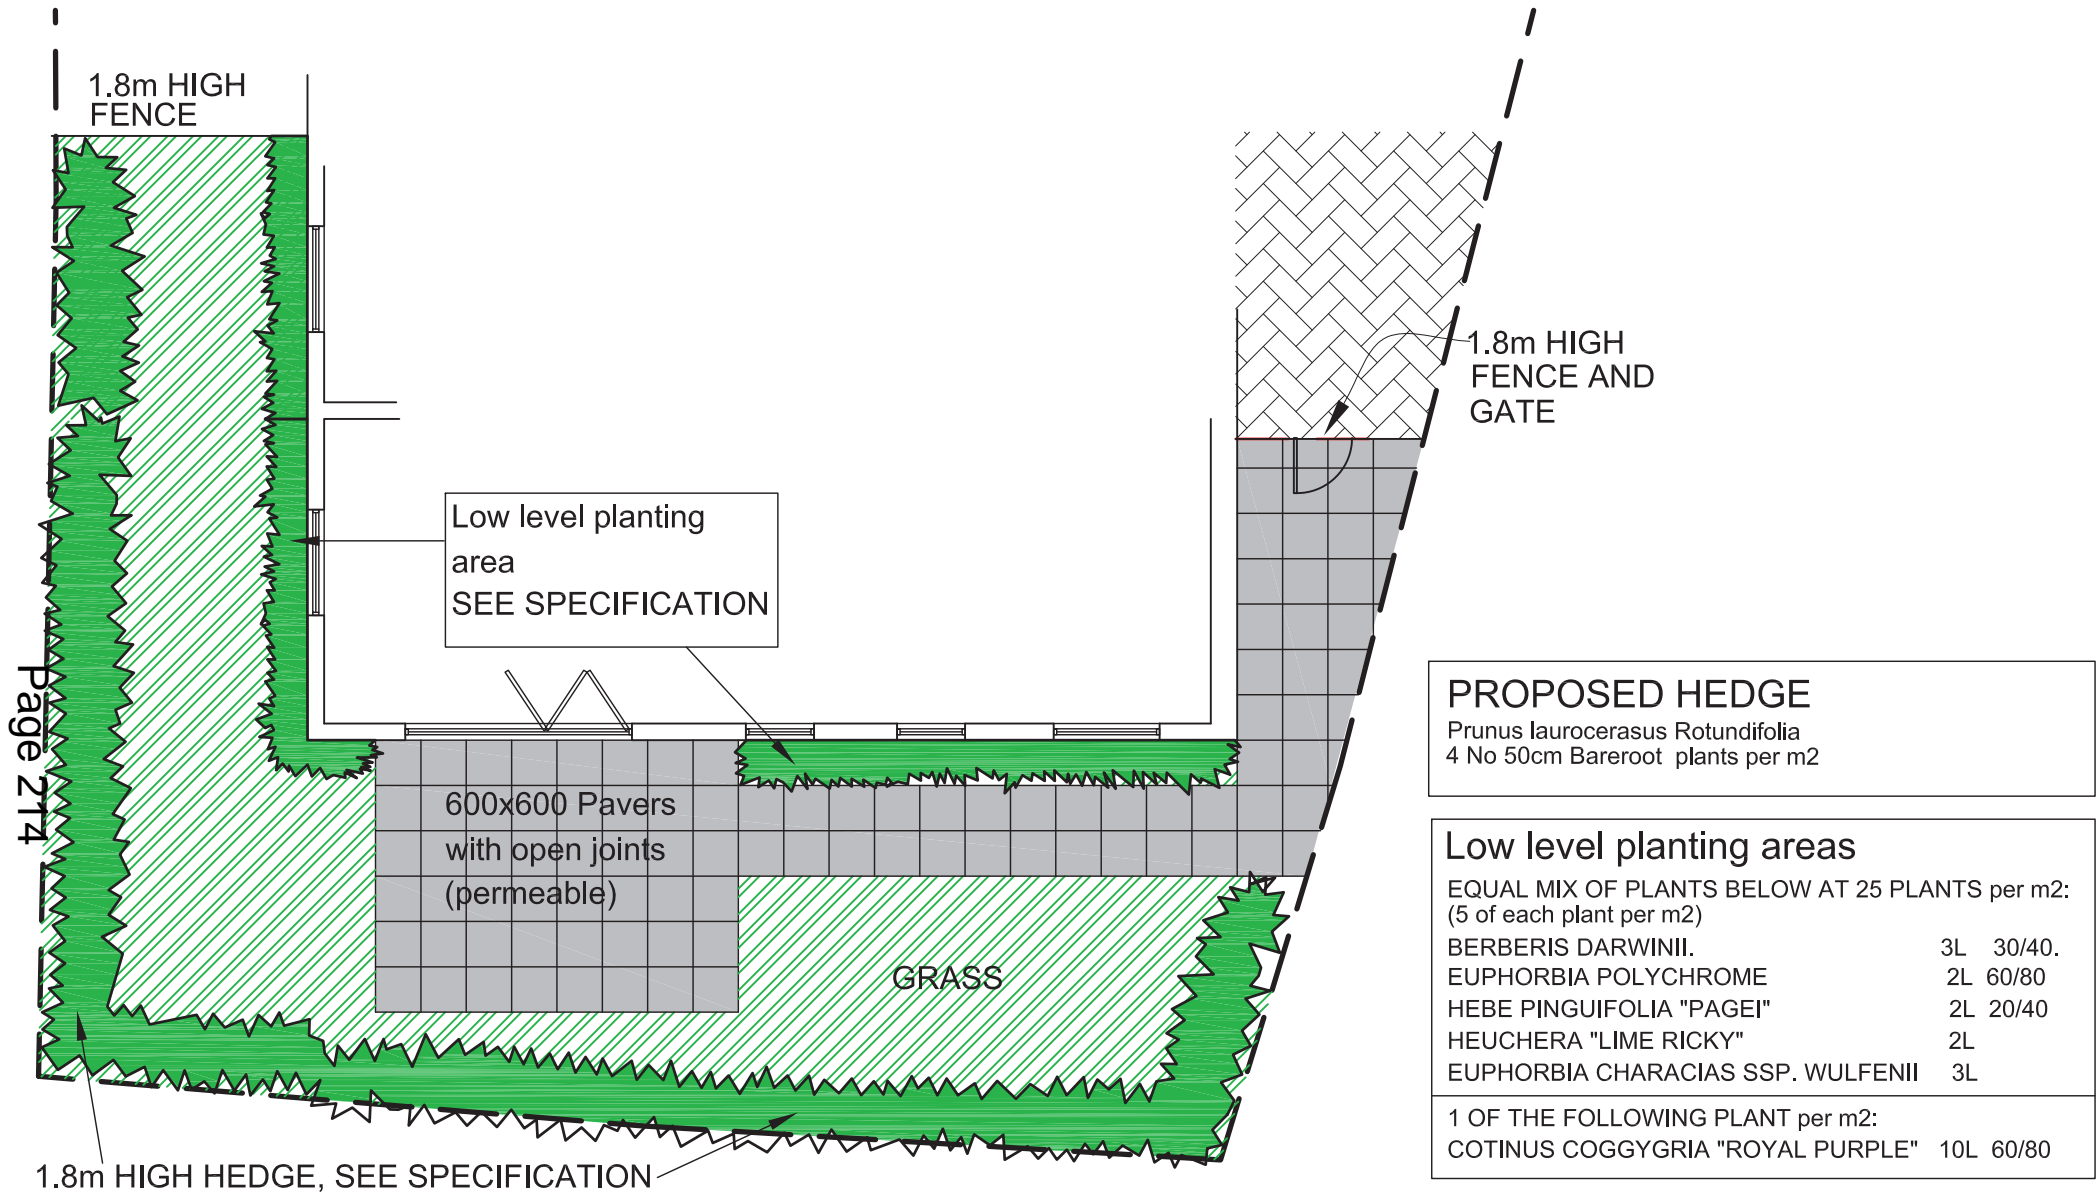

Page 214

THE OLD LIBRARY
 150 LOWER MORDEN LANE,
 MORDEN, SURREY, SM4 4SJ

LANDSCAPING LAYOUT 1:100

MRD/5/1000