

LONDON BOROUGH OF MERTON

09 JAN 2013



AMENDED



CANNON HILL LANE SW20 COUNTY HEADQUARTERS




SCOUT ASSOCIATION

REV A - 30.08.12

EXISTING SITE PLAN
1:200 @ A3

30-08-12
SHARAN CHANDOLA

Drawing number: 12-112-02

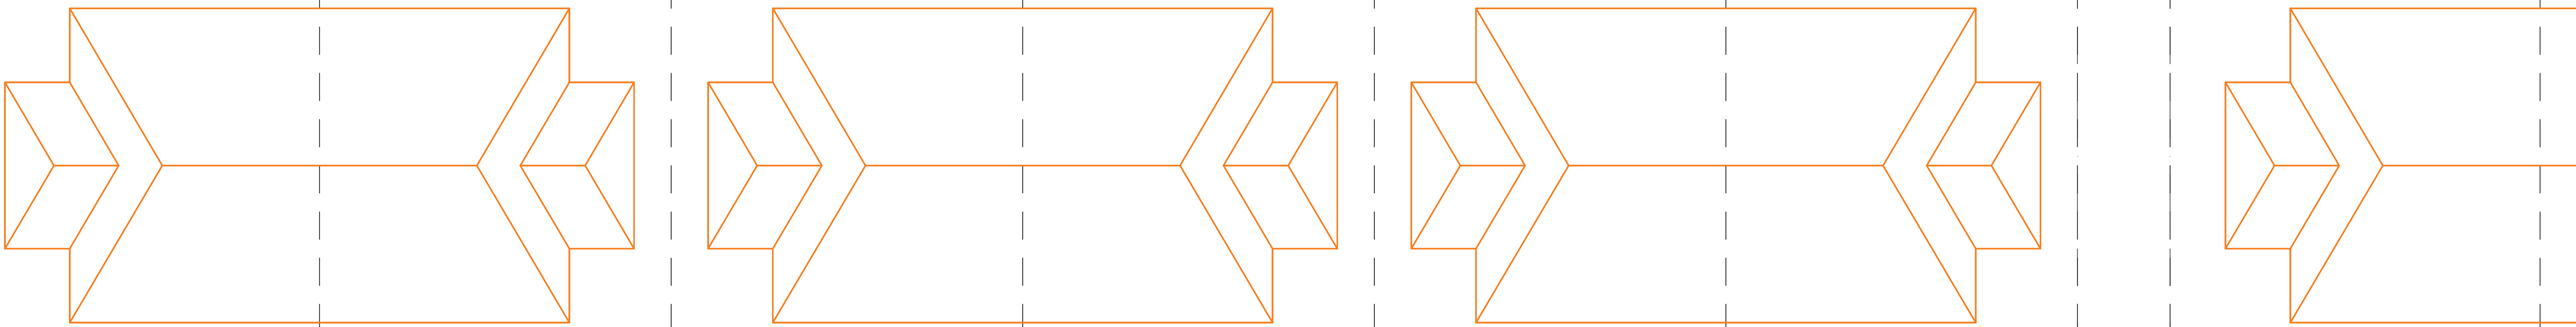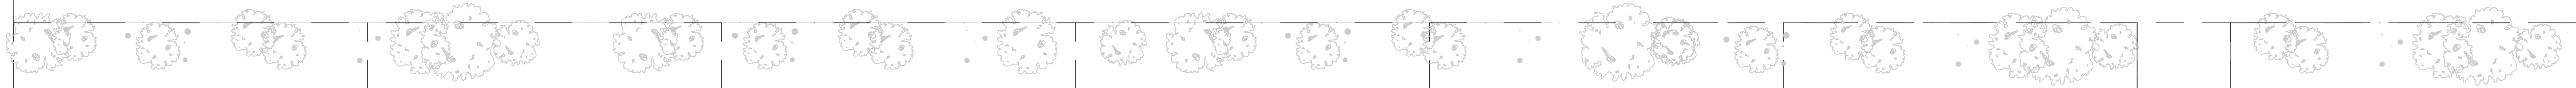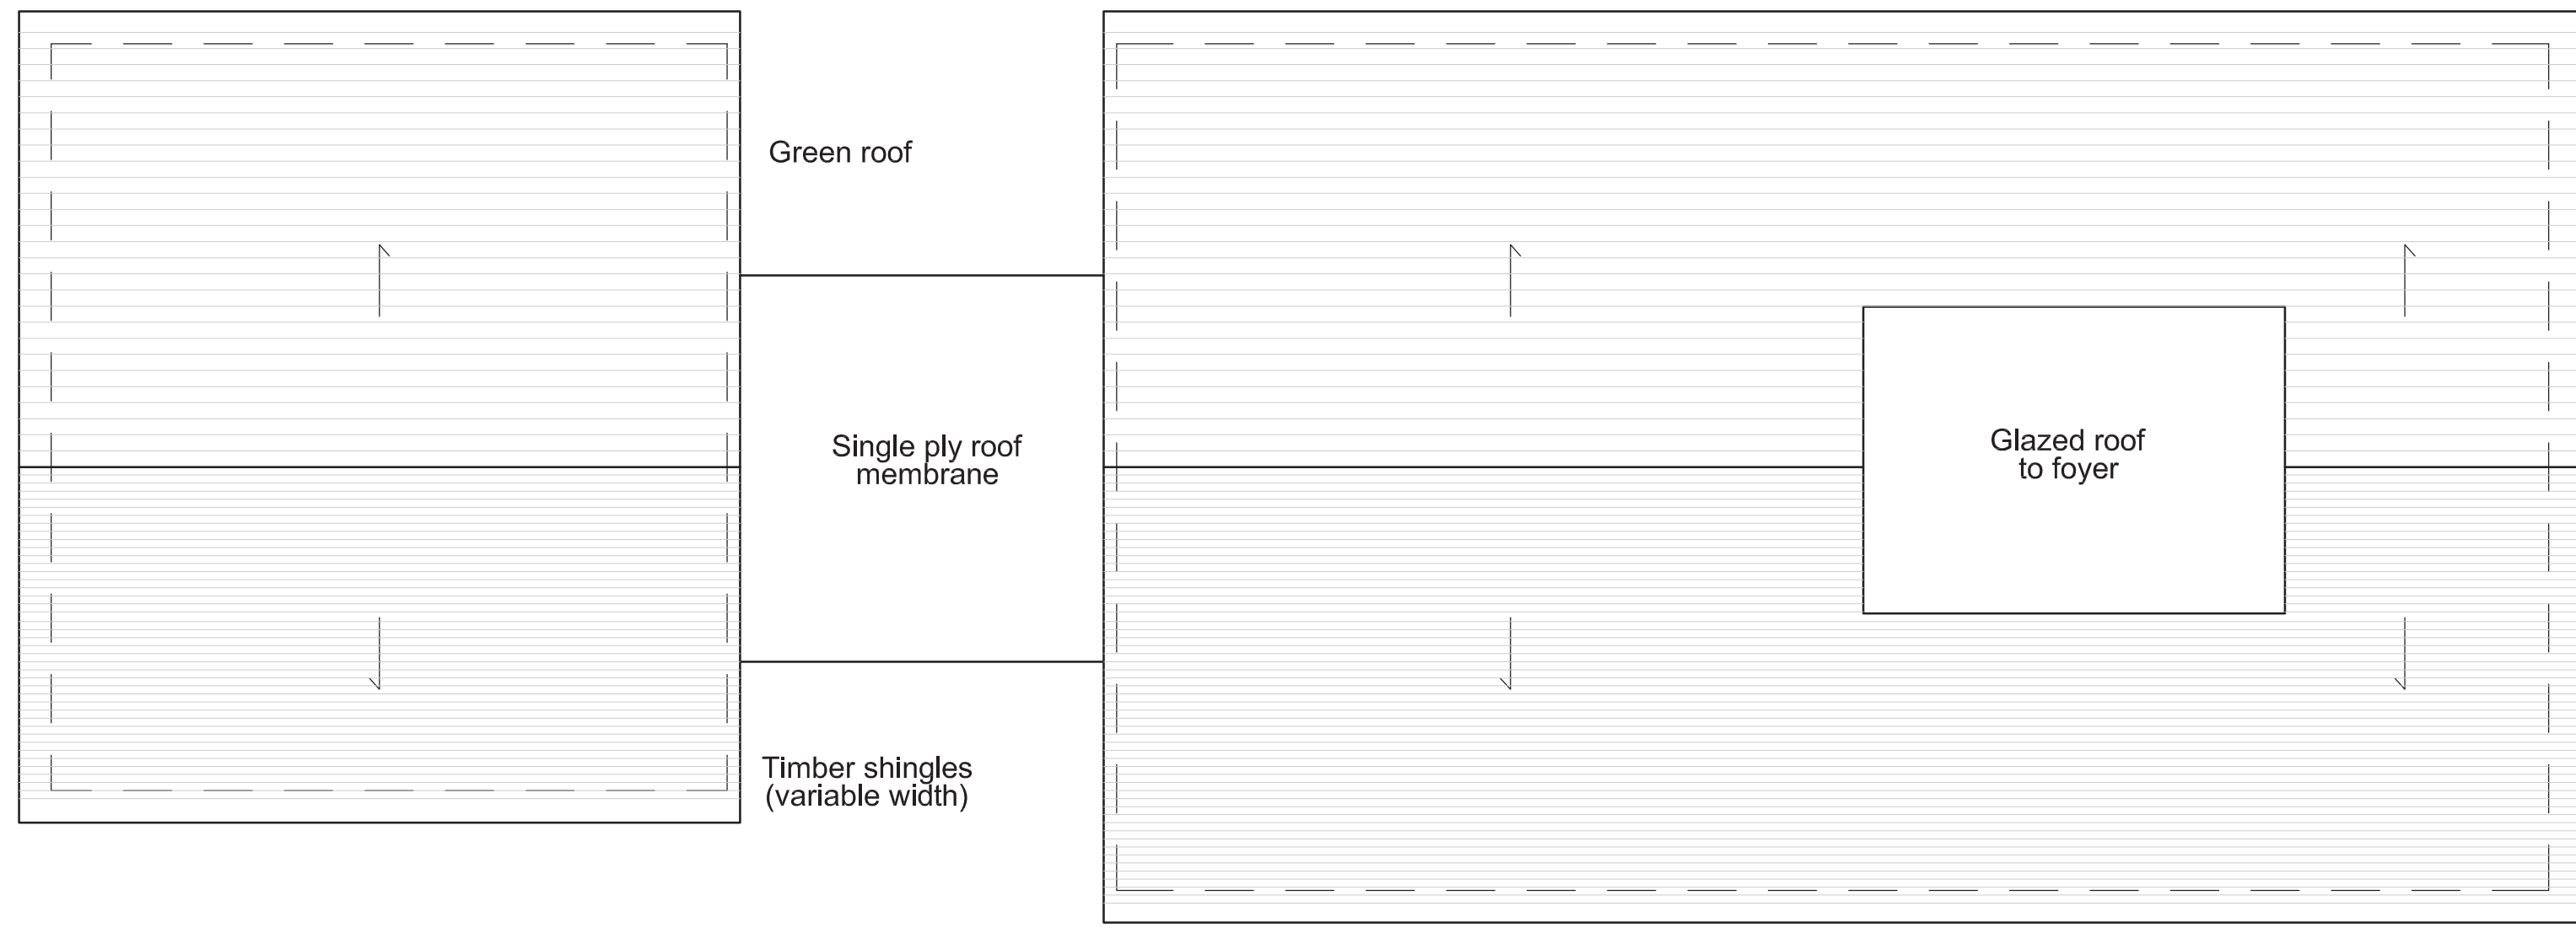

Page 68

CANNON HILL LANE SW20 COUNTY HEADQUARTERS

SCOUT ASSOCIATION

REV A - 19.07.12
REV B - 21.11.12

ROOF PLAN
1:100 @ A1

19-07-12
SHARAN CHANDOLA

Drawing number: 12-112-07B