



EAST ELEVATION

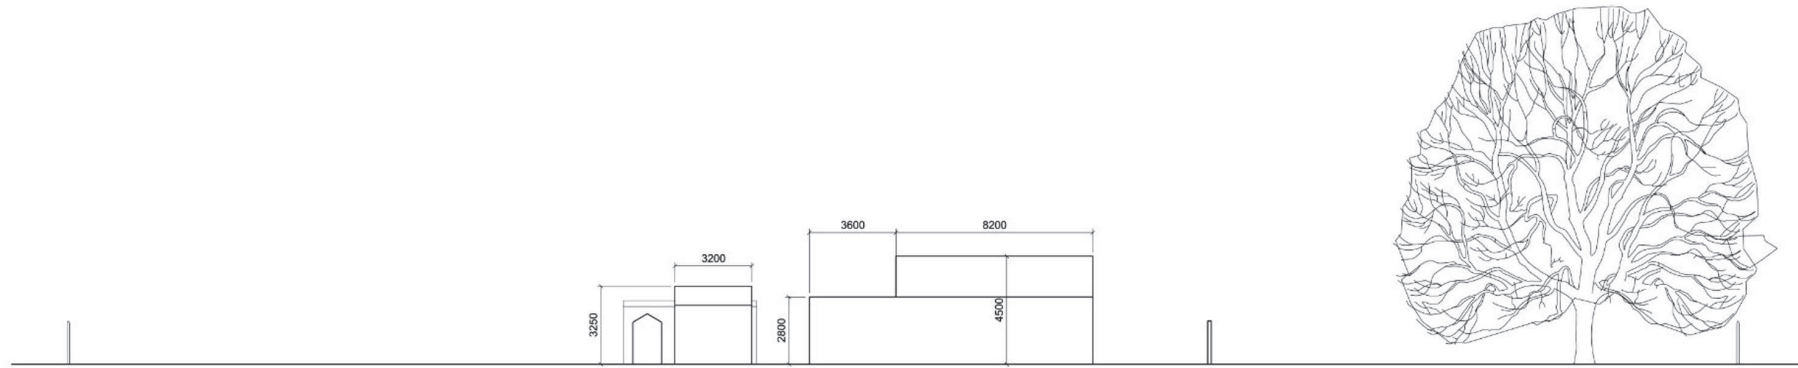


SOUTH ELEVATION

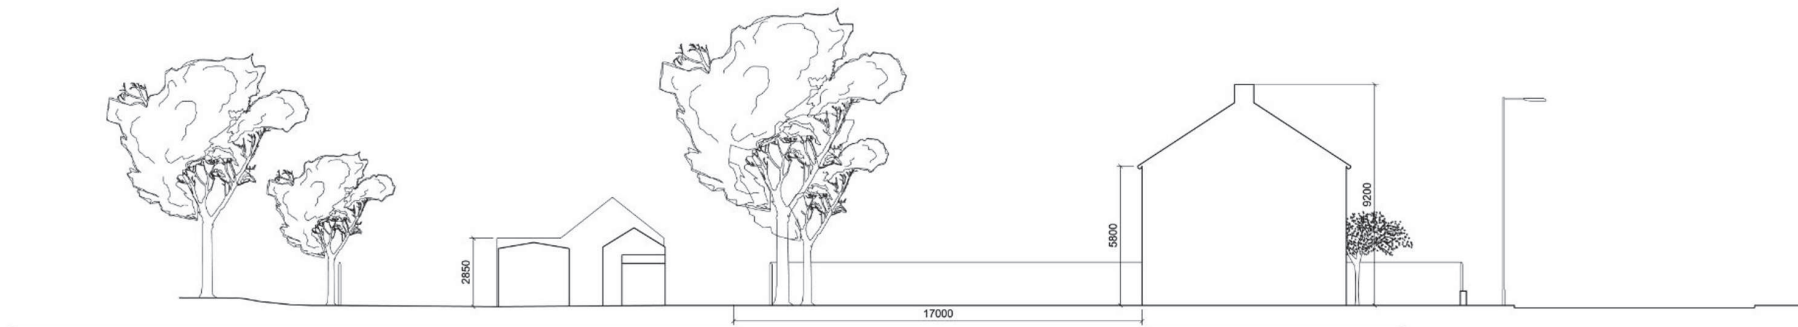

WEST ELEVATION

CANNON HILL LANE

 

CANNON HILL LANE SW20 COUNTY HEADQUARTERS



SCOUT ASSOCIATION

REV A - 30.08.12

EXISTING SITE
1:100 @ A1

30-08-12
SHARAN CHANDOLA


Drawing number: 12-112-03

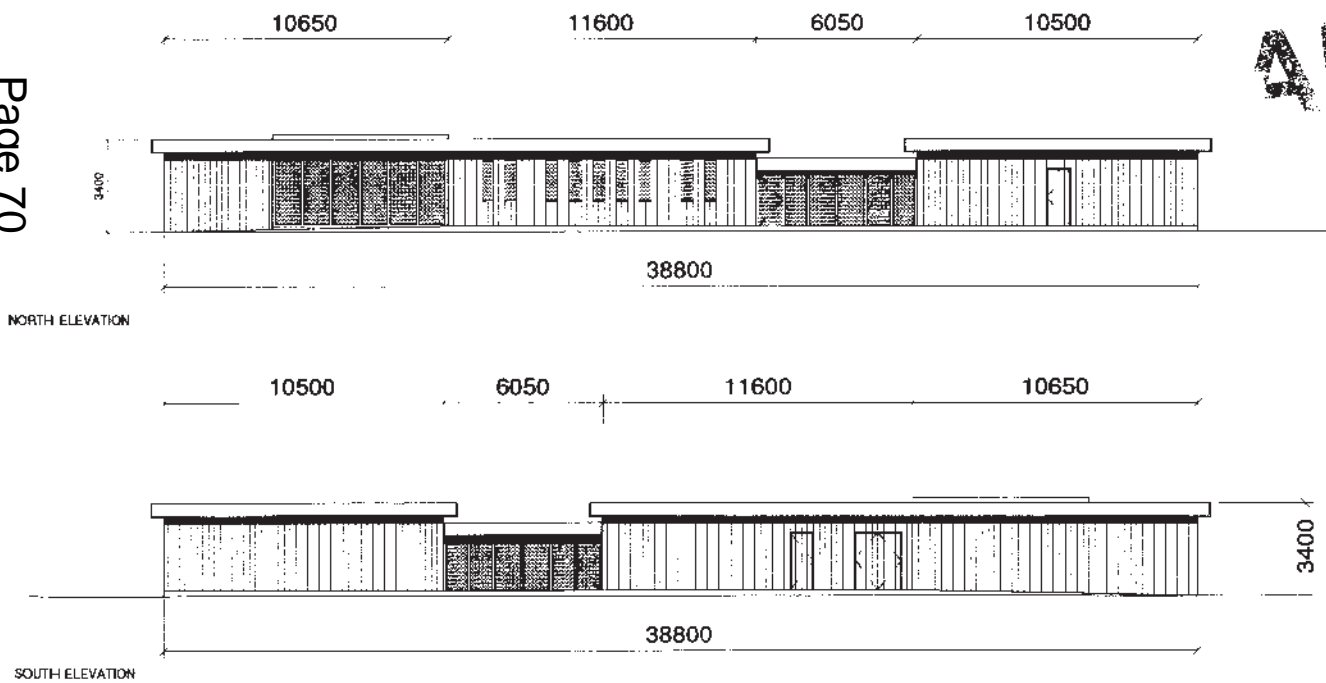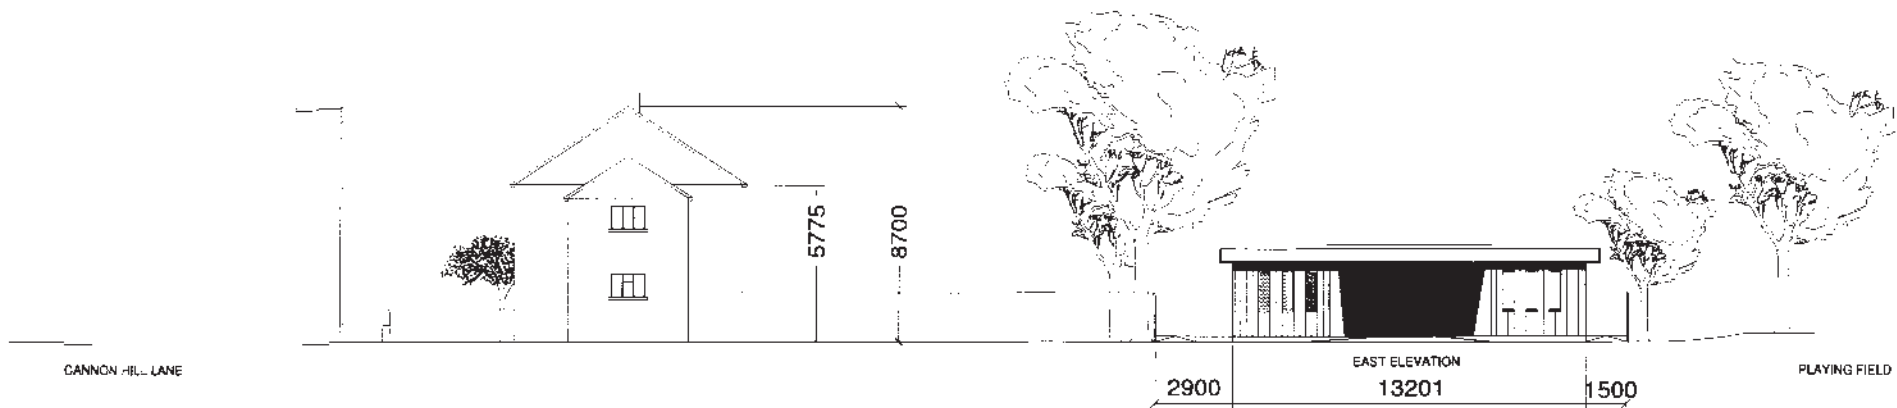

AMENDED


BOB OLIVER ARCHITECTS

- 1 JUN 2014

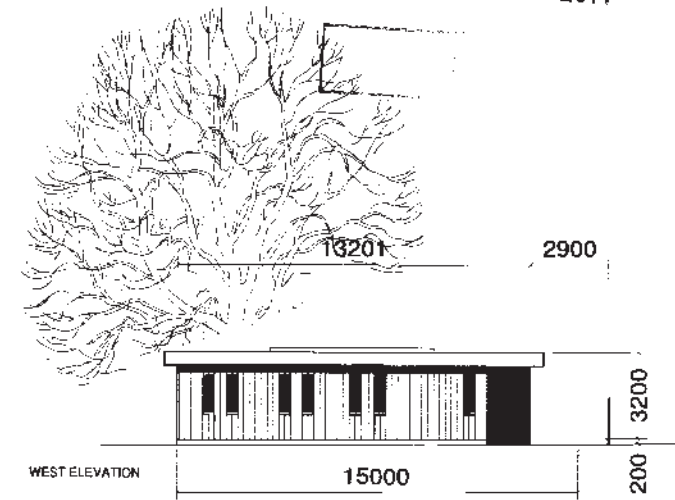





Page 71

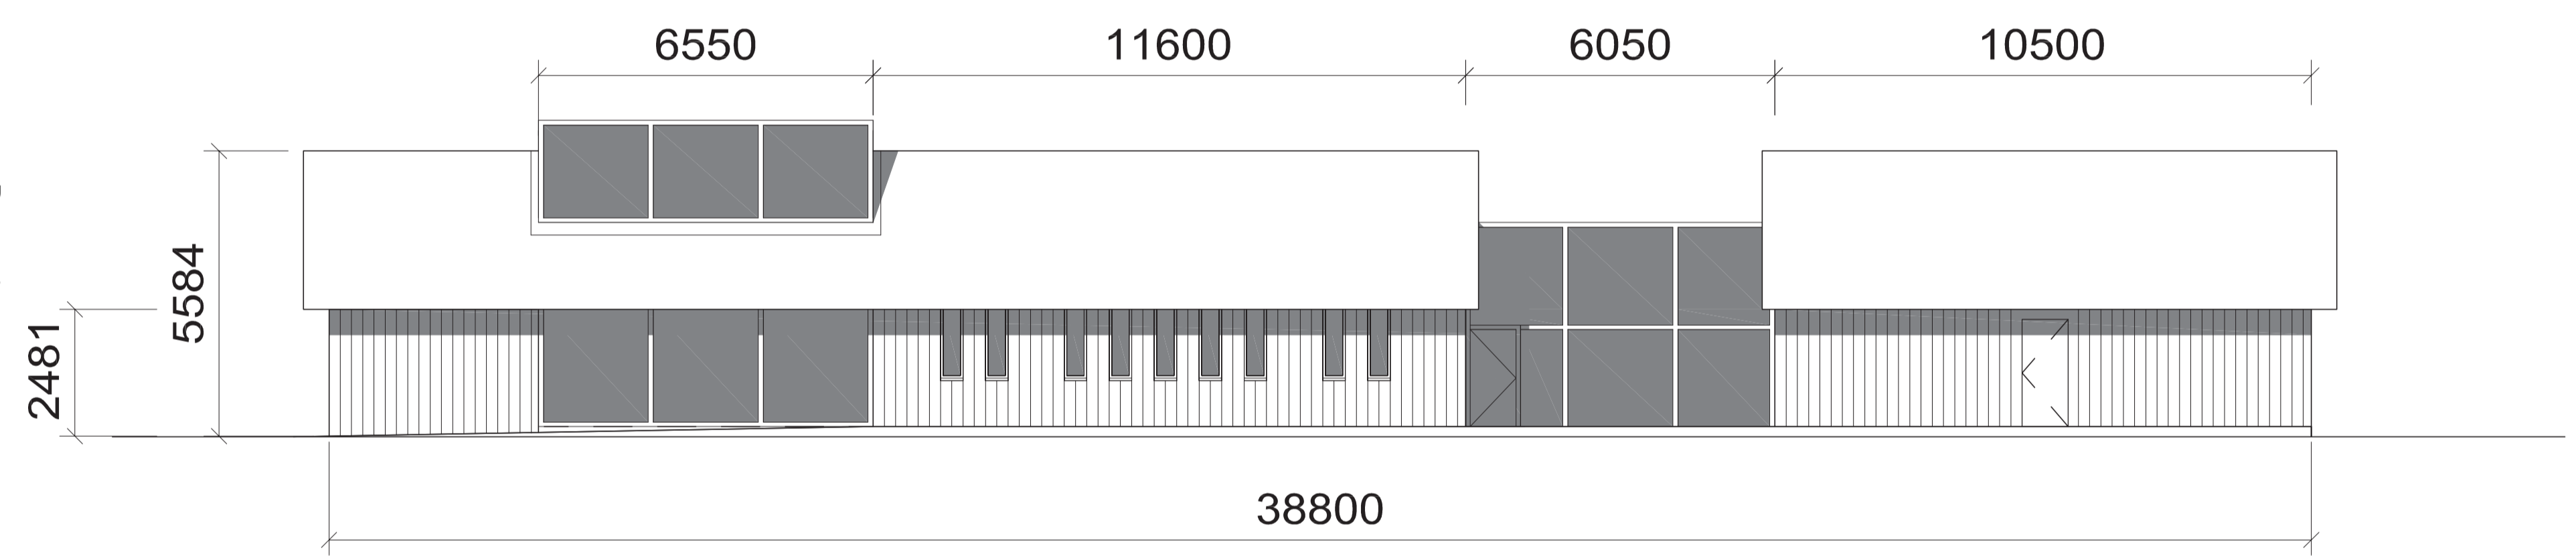

NORTH ELEVATION

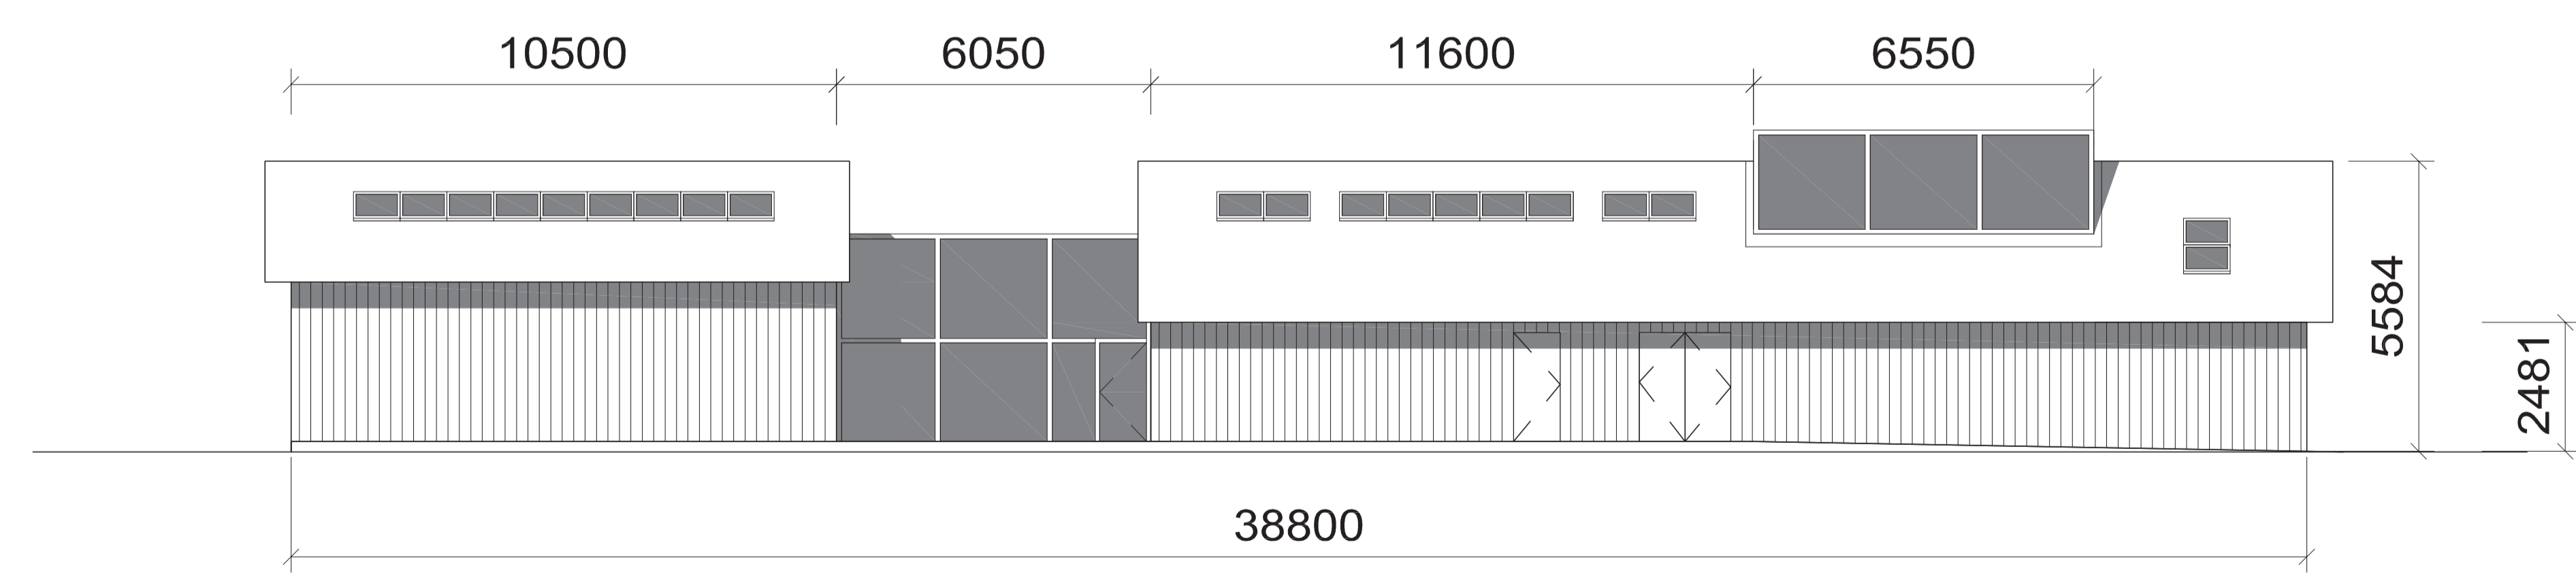

SOUTH ELEVATION

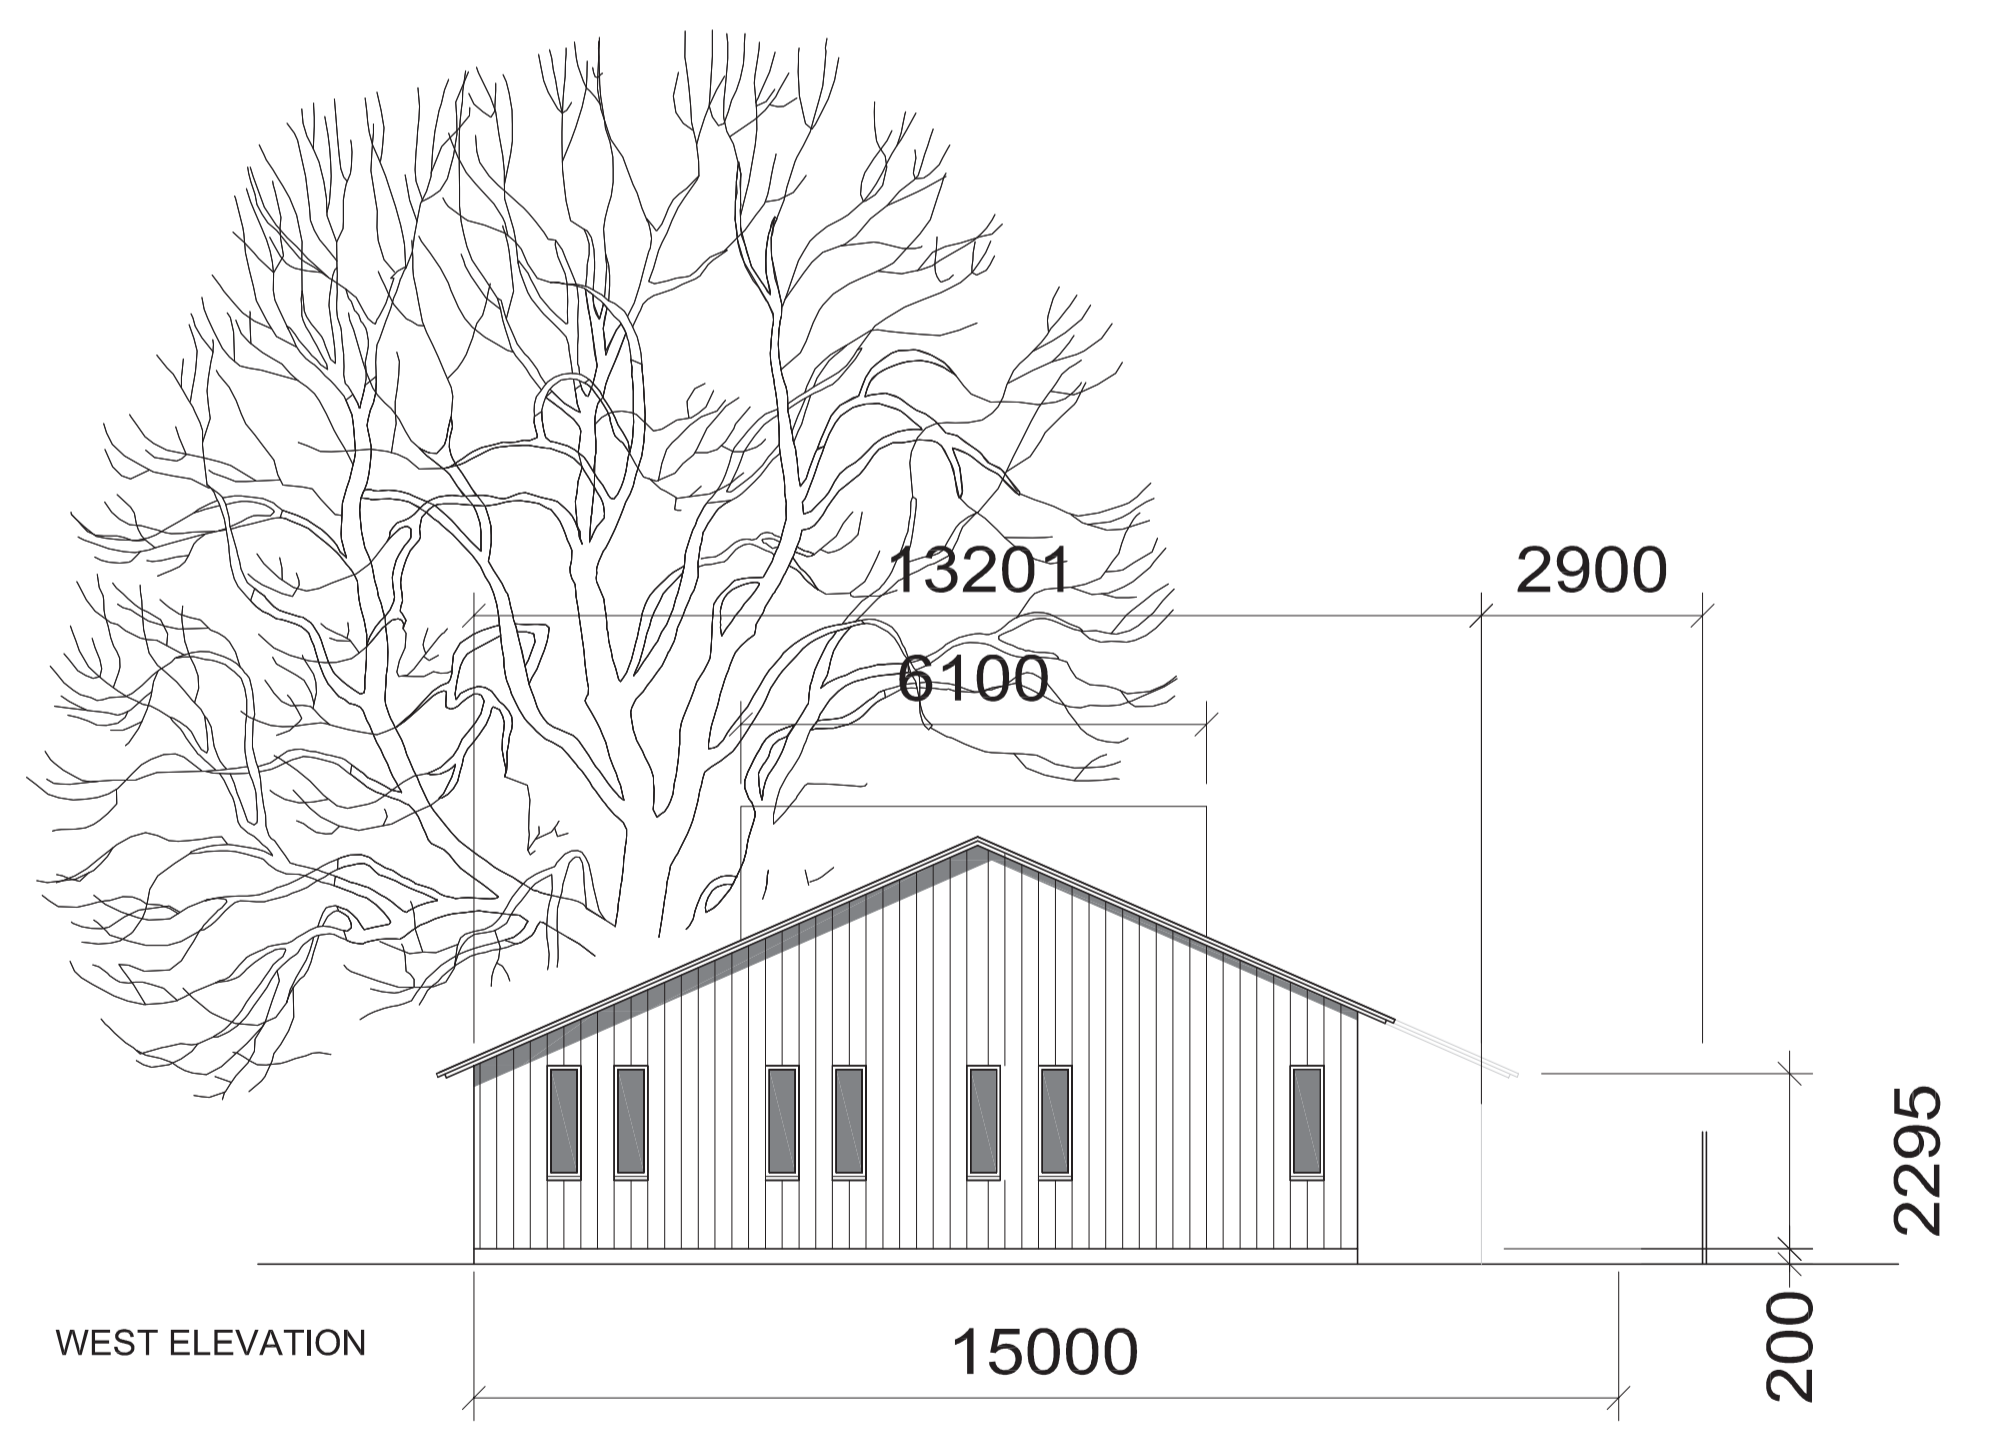

WEST ELEVATION



CANNON HILL LANE SW20 COUNTY HEADQUARTERS

SCOUT ASSOCIATION

- REV A - 23.05.11
- REV B - 01.06.11
- REV C - 07.03.12
- REV D - 15.07.12
- REV E - 24.10.12
- REV F - 21.11.12

ELEVATIONS
1:100 @ A1

07-03-11
SHARAN CHANDOLA

Drawing number: 12-112-05F

This page is intentionally left blank