


### DRAWING KEY

- APPLICATION SITE BOUNDARY
- EXISTING BUILDING FOOTPRINT
- PROPOSED BUILDING FOOTPRINT
- PROPOSED BUILDING LINE OVER
- FOOTPATH WITHIN SITE OWNERSHIP
- FOOTPATH WITHIN SITE OWNERSHIP BOUNDARY
- IN DISCUSSION WITH TFL ON HIGHWAY RIGHTS.

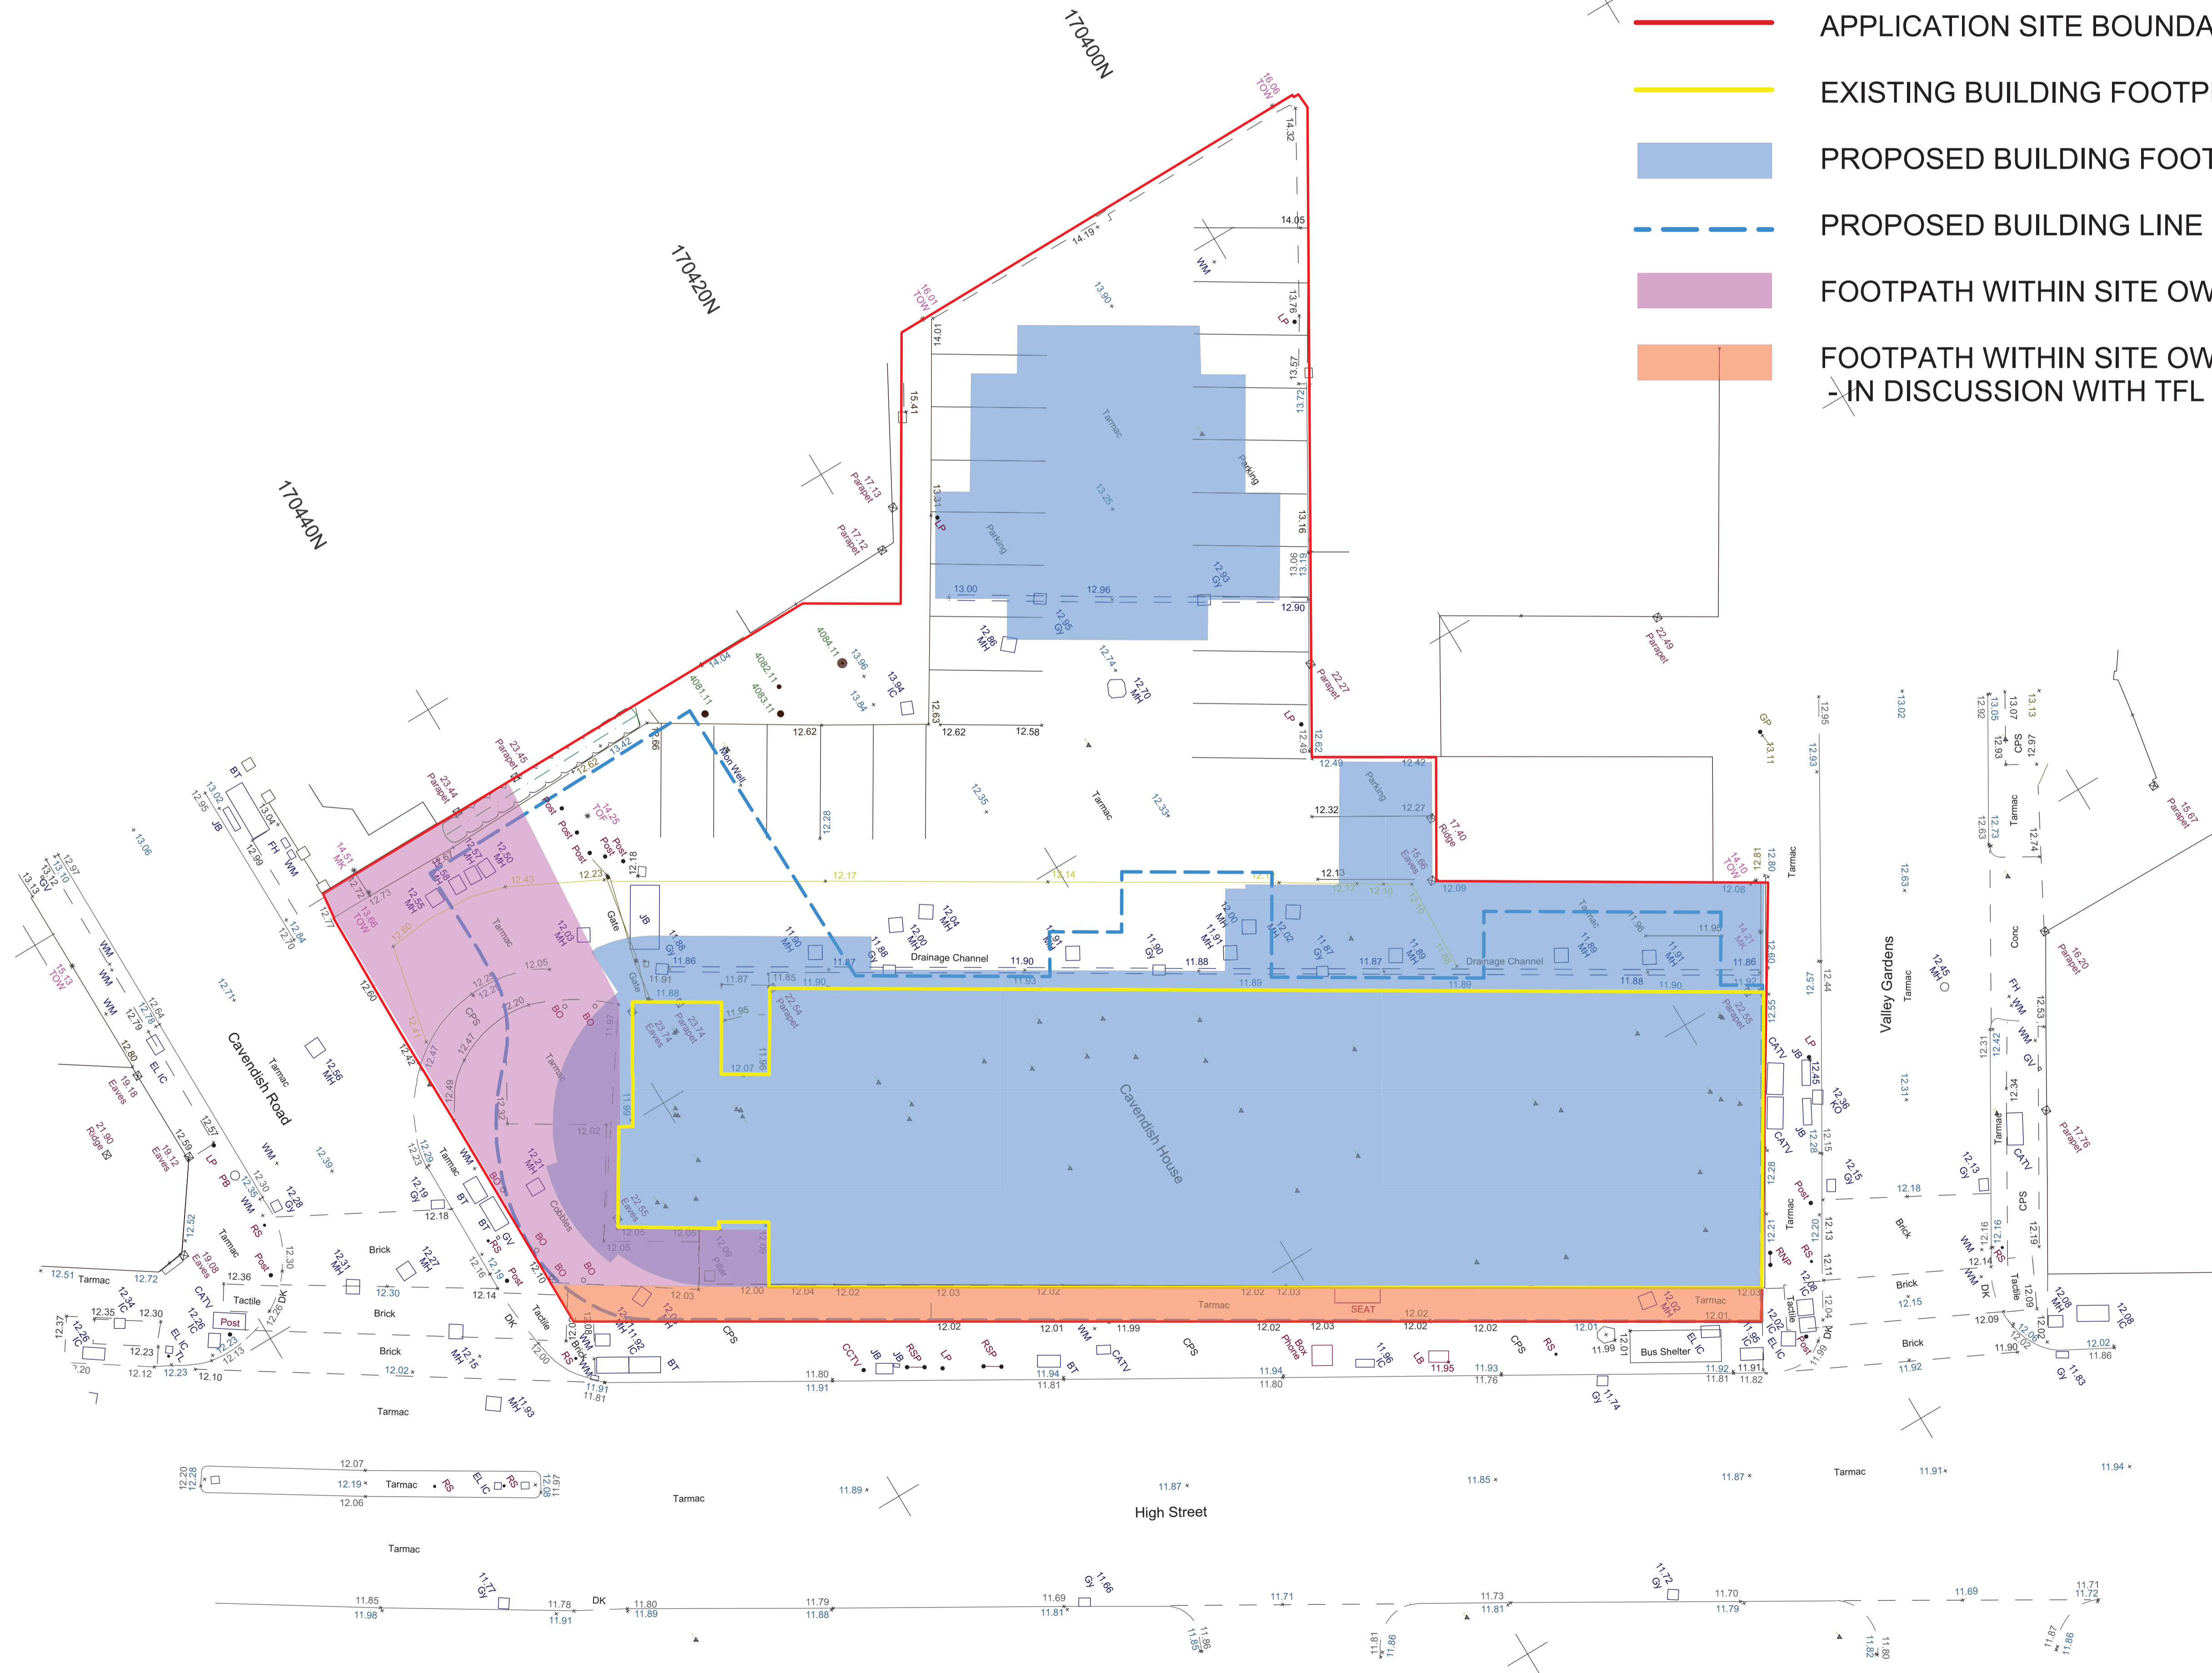

REV.	DATE	DESCRIPTION
PROJECT		
PROPOSED DEVELOPMENT CAVENDISH HOUSE COLLIERS WOOD		
DRAWING		
SITE PLAN SHOWING BOUNDARIES		
CLIENT		
URBGROUP PROPERTY DEVELOPMENT		
SCALE	1:150 @ A1	DRAWN
DATE	JANUARY 2015	CHECK
DRAWING No.	1438-PL2/15	REVISION
		A
© copyright retained		

**LDA**  
Chartered Architects

LDA (Architects) Limited  
Devonshire House  
60 Station Road  
Addlestone  
Surrey, KT15 2AF

T. 01932 828933  
F. 01932 828934  
E. lda@ldaarchitects.co.uk

This page is intentionally left blank