


1st FLOOR

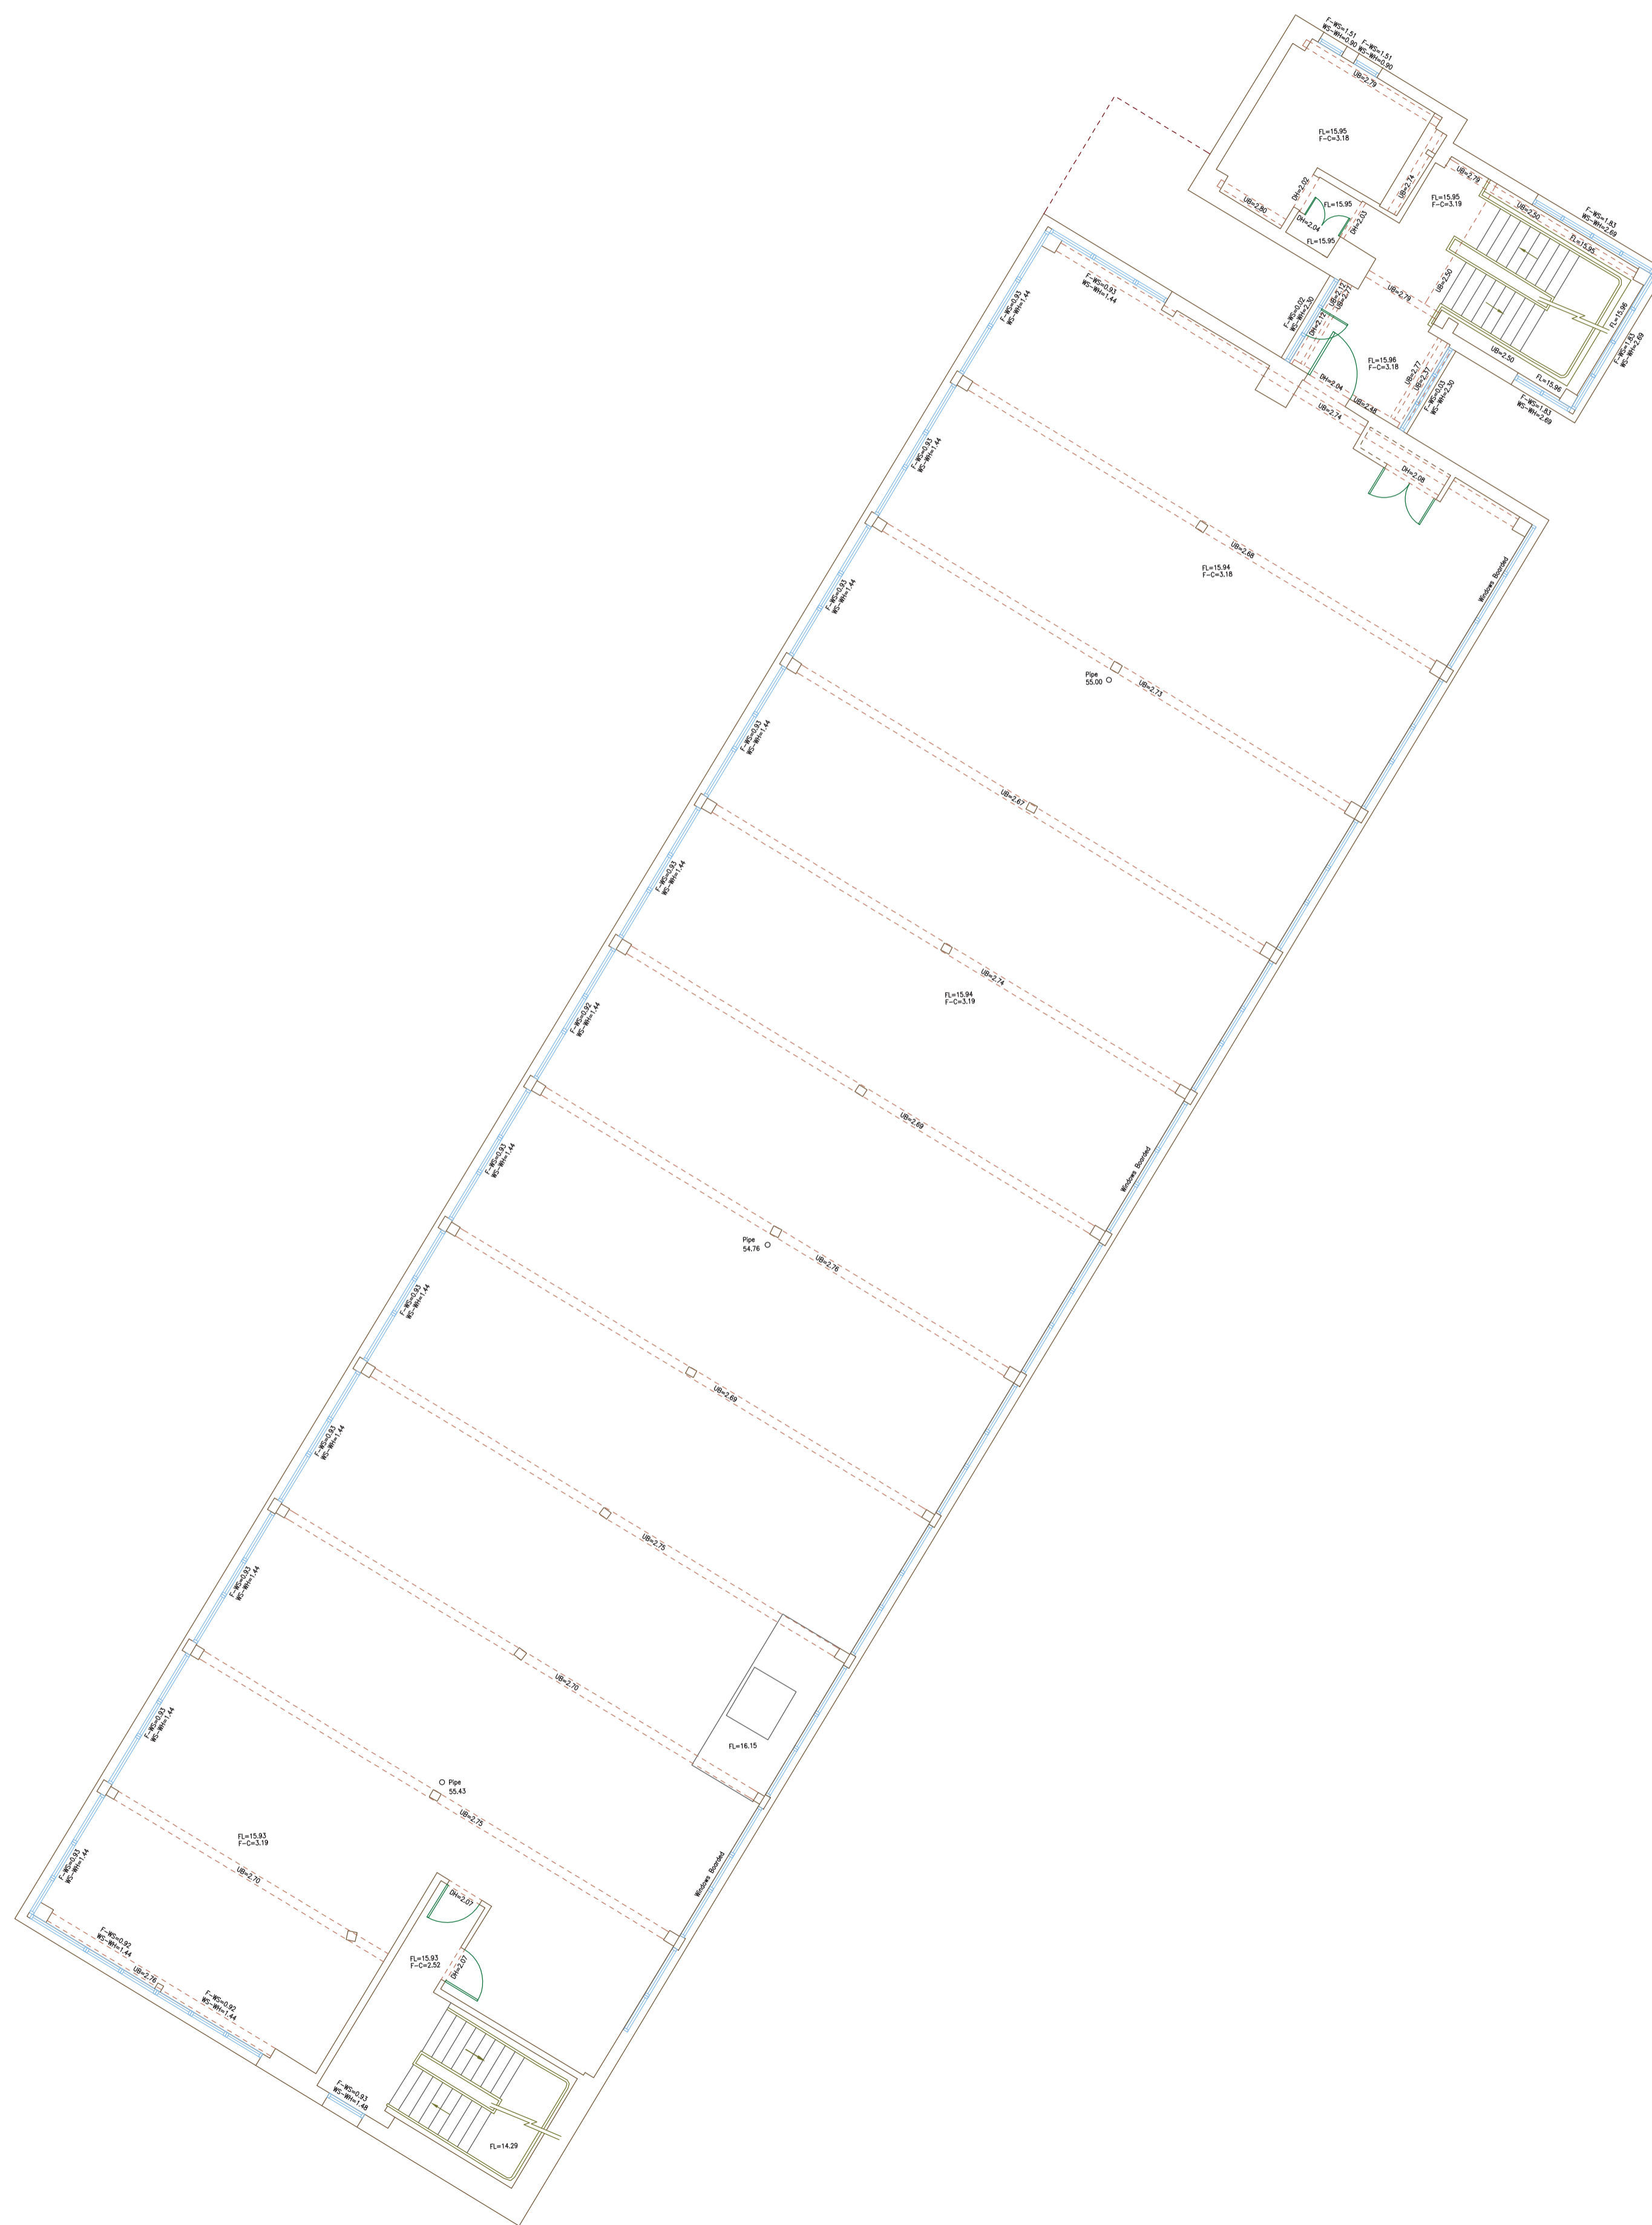

Important Information:
All information contained in this drawing (including digital data) should be checked and verified prior to any fabrication or construction.

North: 

Grid: TO OS GPS Grid
Levelling: To OS GPS Datum

Drawing Title: **1st Floor Plan**

Site Address: **Cavendish House
105-109 High Street
Colliers Wood**

Client: 

Surveyor	SJW	Drawn By	WB	Verified By	AMF	Date	19.09.14
----------	-----	----------	----	-------------	-----	------	----------

CM No: CM143601st Rev:

Scale: 1:100m @ A1 Date: September 2014

 Cadmap Ltd
67 Meadway Drive
Horsell, Woking
Surrey, GU21 4TF
T: 01483 429385
E: info@cadmap.co.uk
W: www.cadmap.co.uk

This page is intentionally left blank