


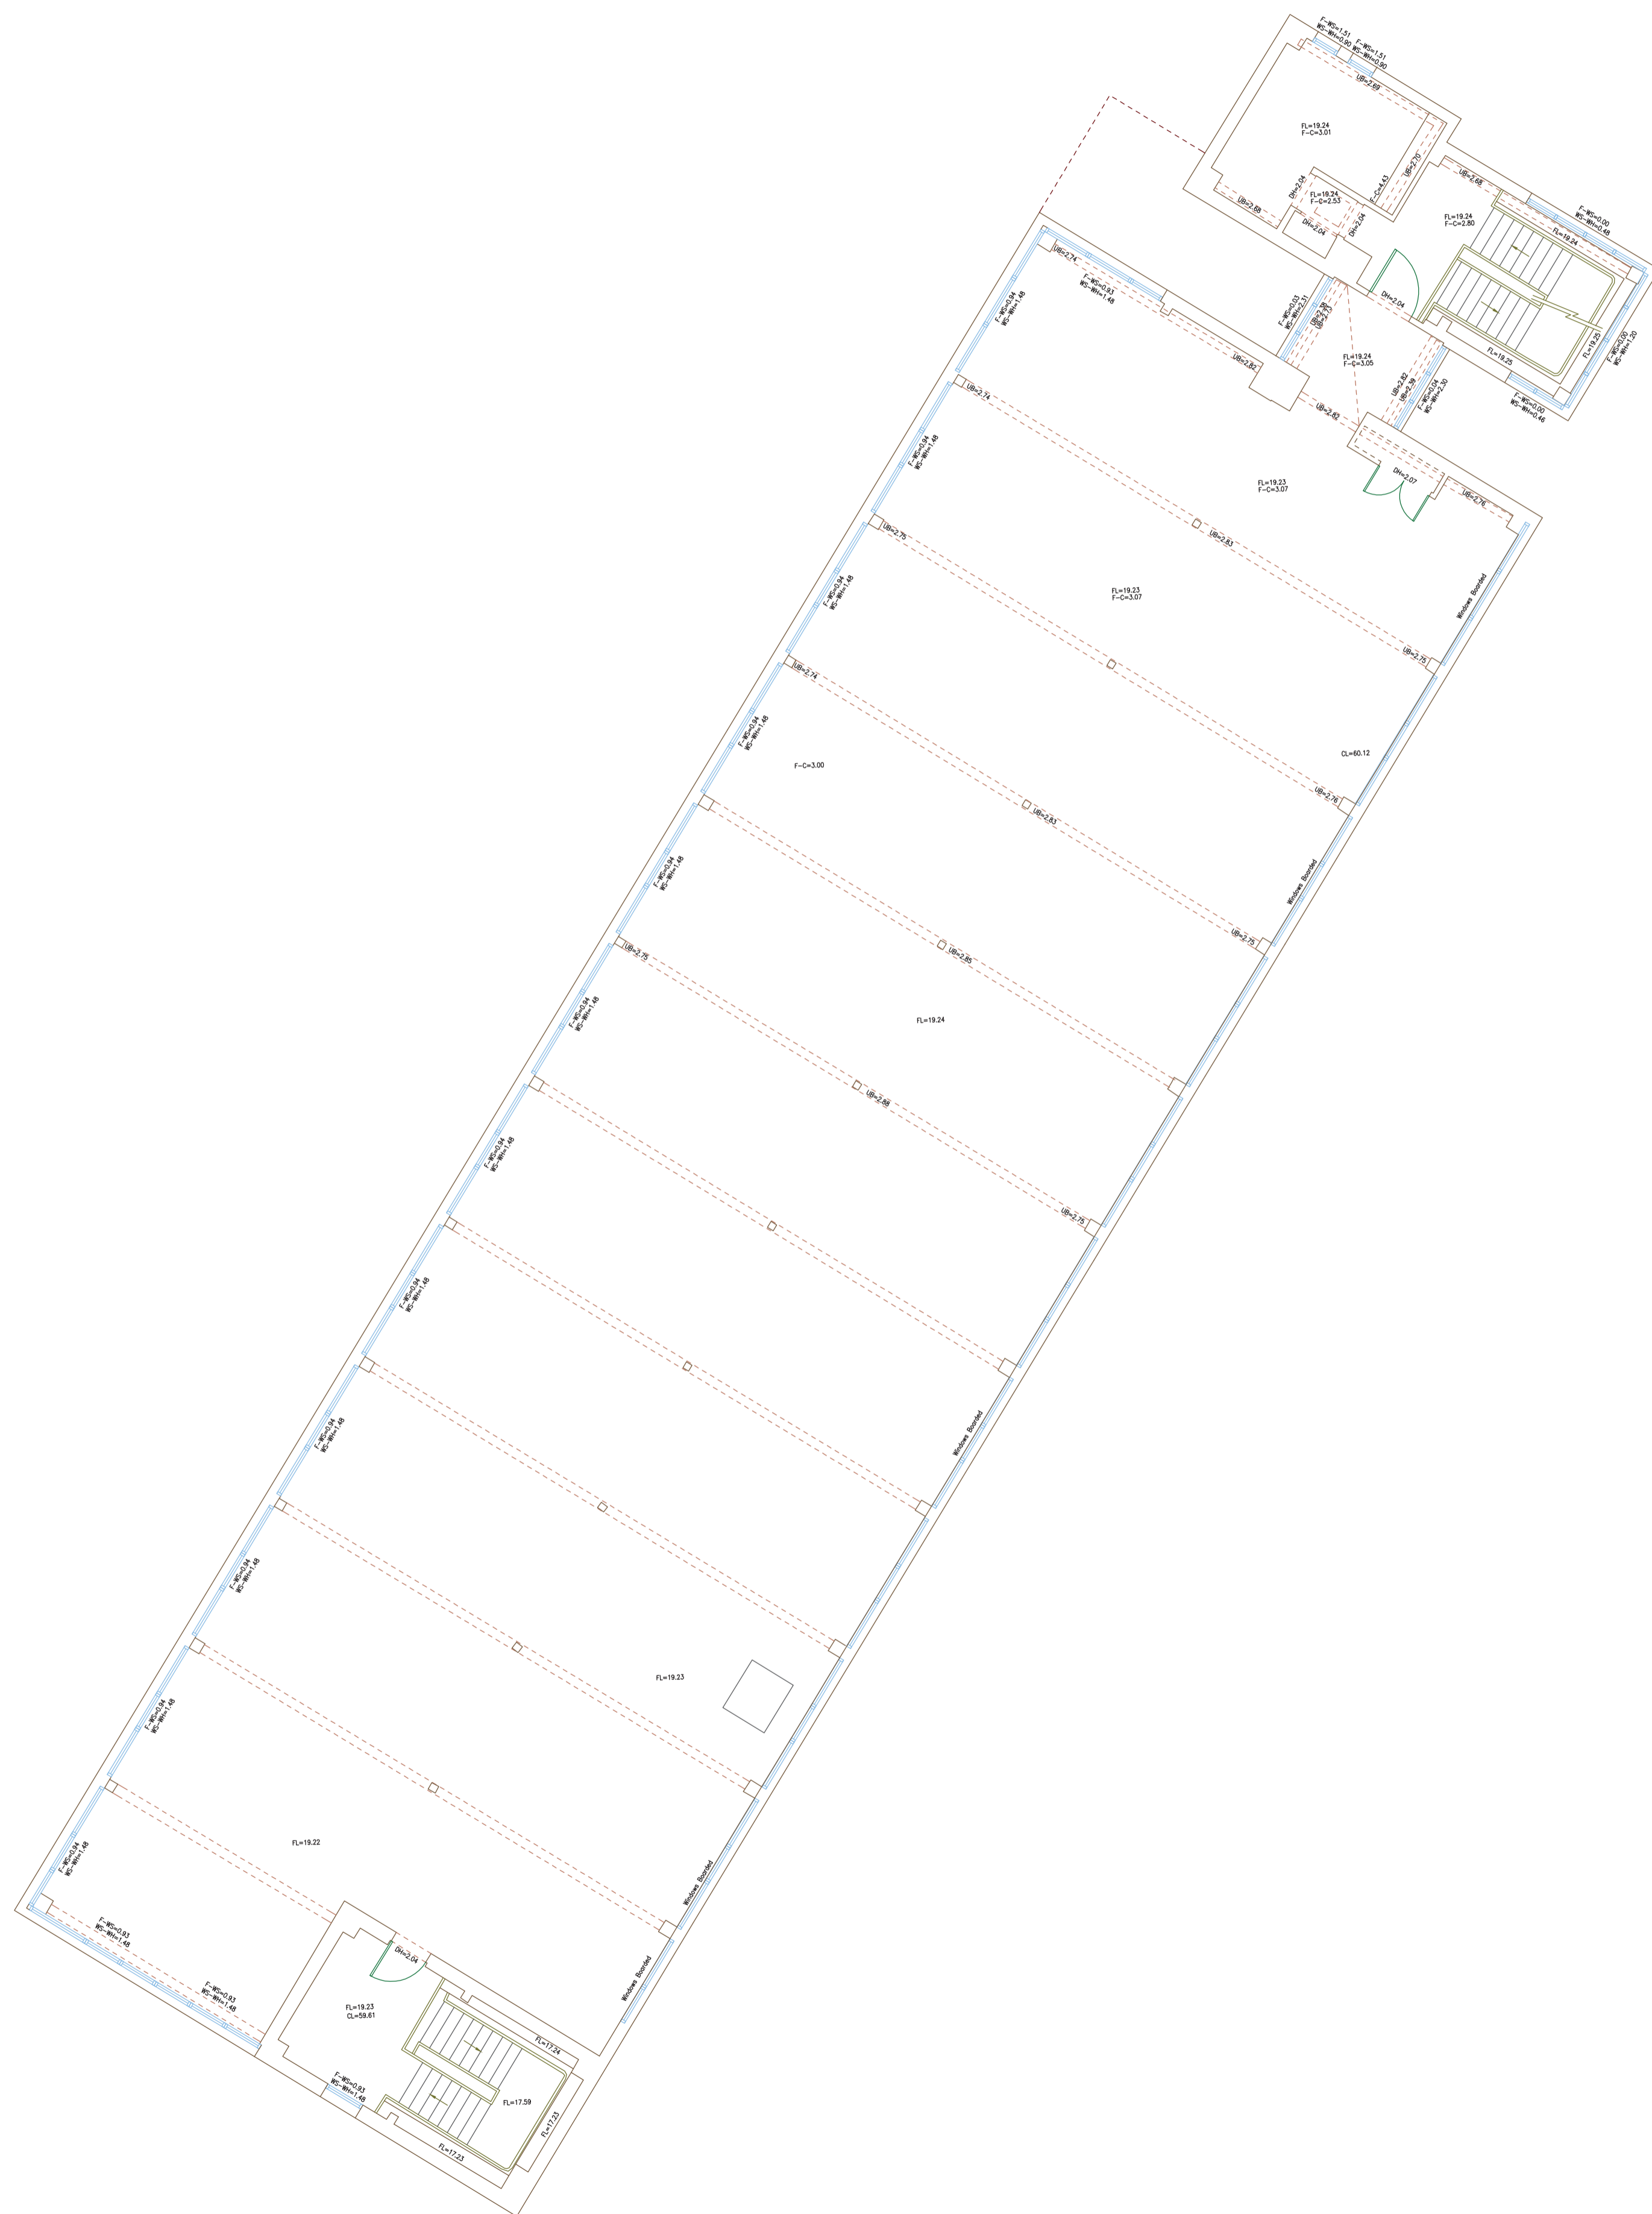

# 2nd FLOOR



Important Information:  
 All information contained in this drawing (including digital data) should be checked and verified prior to any fabrication or construction.

North:



Grid: TO OS GPS Grid  
 Levelling: To OS GPS Datum

Drawing Title:  
**2nd Floor Plan**

Site Address:  
**Cavendish House  
 105-109 High Street  
 Colliers Wood**

Client:  


Surveyor	SJW	Drawn By	WB	Verified By	AMF	Date	19.09.14
----------	-----	----------	----	-------------	-----	------	----------

CM No: CM/14360/2nd Rev:

Scale: 1:100m @ A1 Date: September 2014



Cadmap Ltd  
 67 Meadway Drive  
 Horsell, Woking  
 Surrey, GU21 4TF  
 T: 01483 429385  
 E: info@cadmap.co.uk  
 W: www.cadmap.co.uk

This page is intentionally left blank