


Fifth Floor Plan



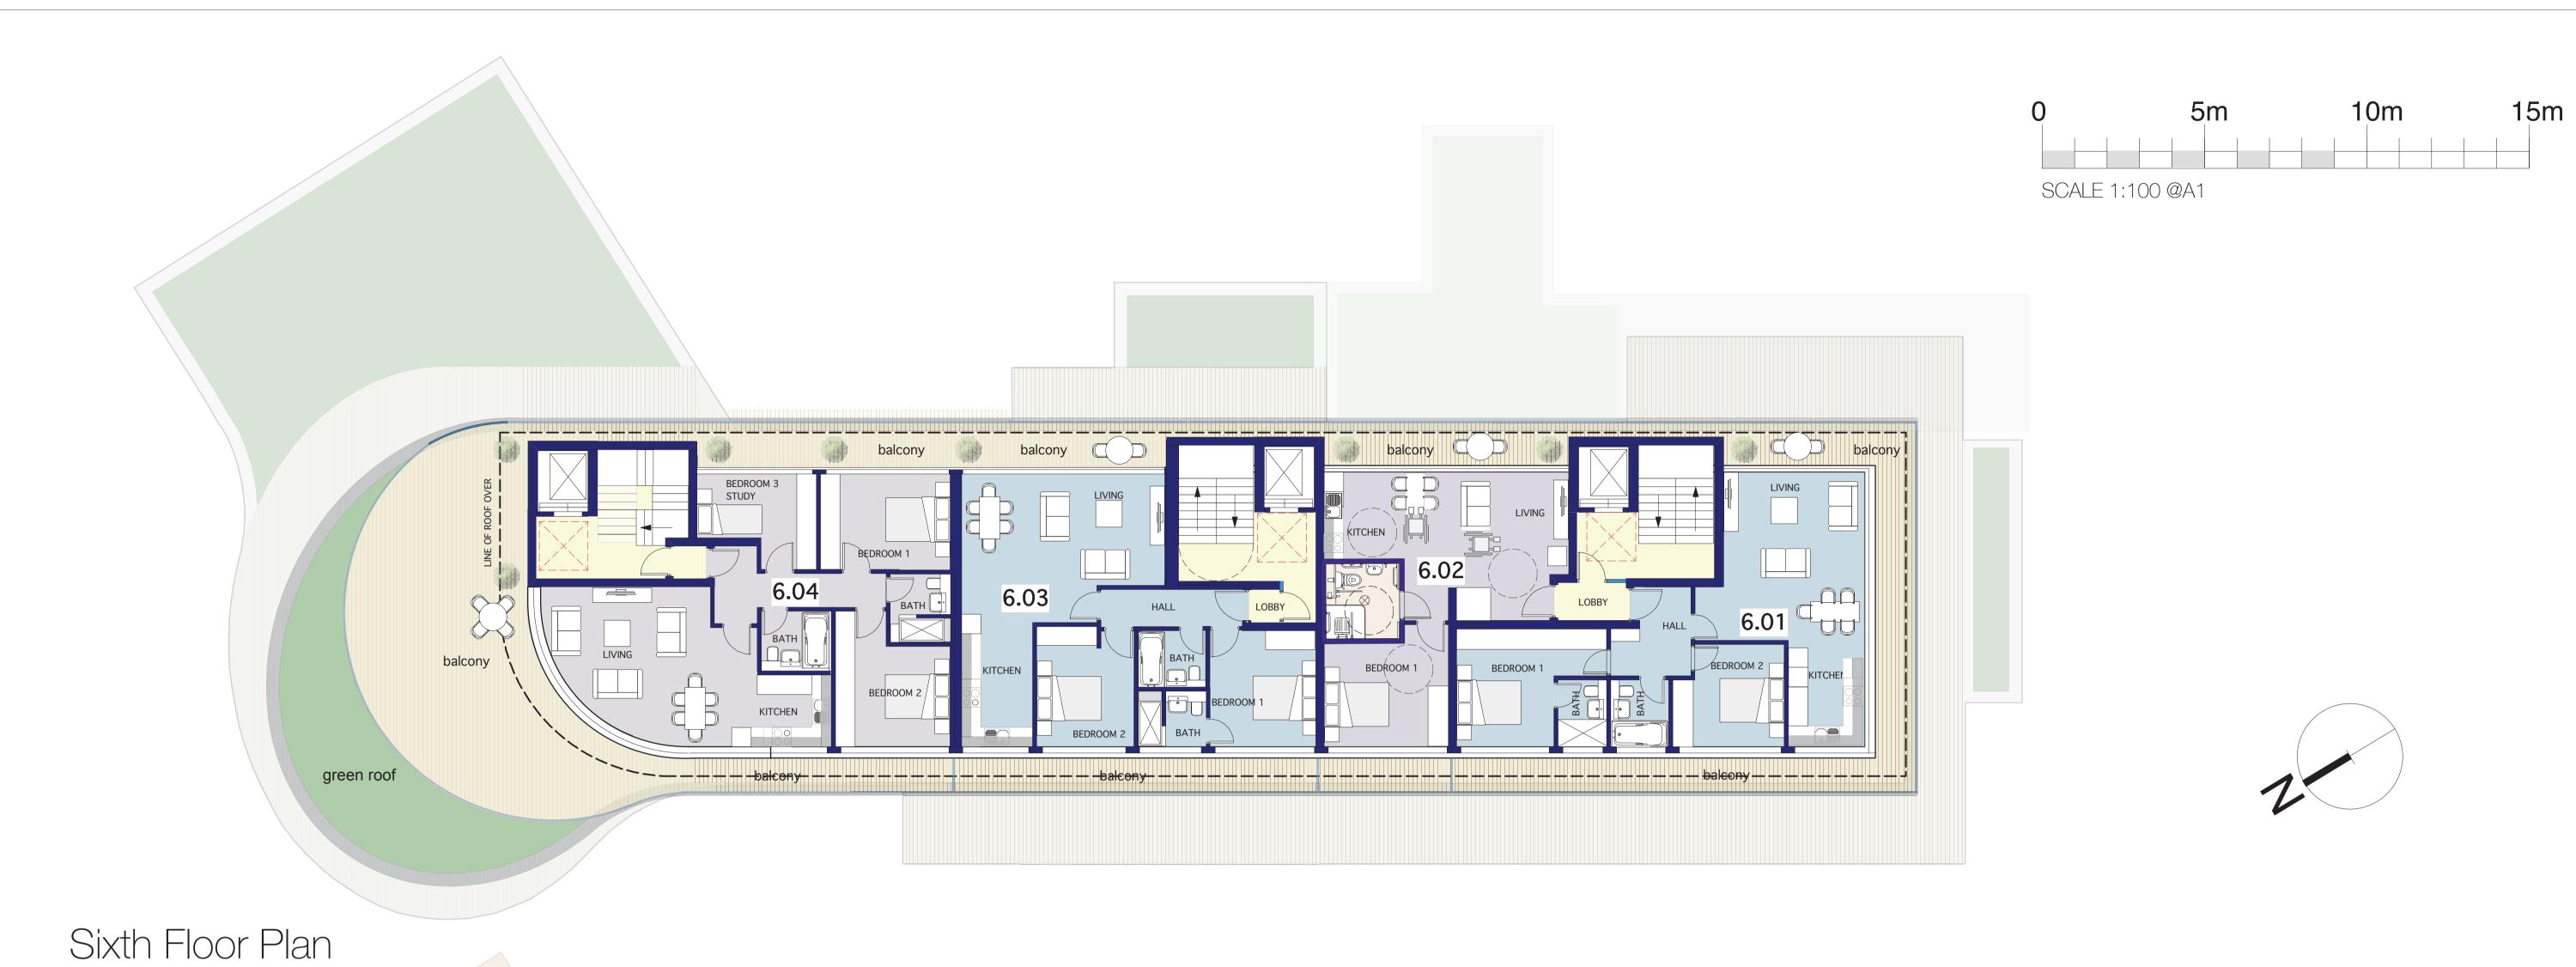

PROPOSED DEVELO CAVENDISH HOUSE) FIVI EIV
COLLIERS WOOD	
DRAWING	
FIFTH AND SIXTH FLOOR PLANS	
CLIENT	
URBGROUP	
PROPERTY DEVELOPM	ENT
PROPERTY DEVELOPMI SCALE 1:100 @ A1	DRAWN
SCALE	
SCALE 1:100 @ A1	DRAWN
1:100 @ A1 DATE NOVEMBER 2014	DRAWN

DESCRIPTION

REV. DATE

