




South elevation

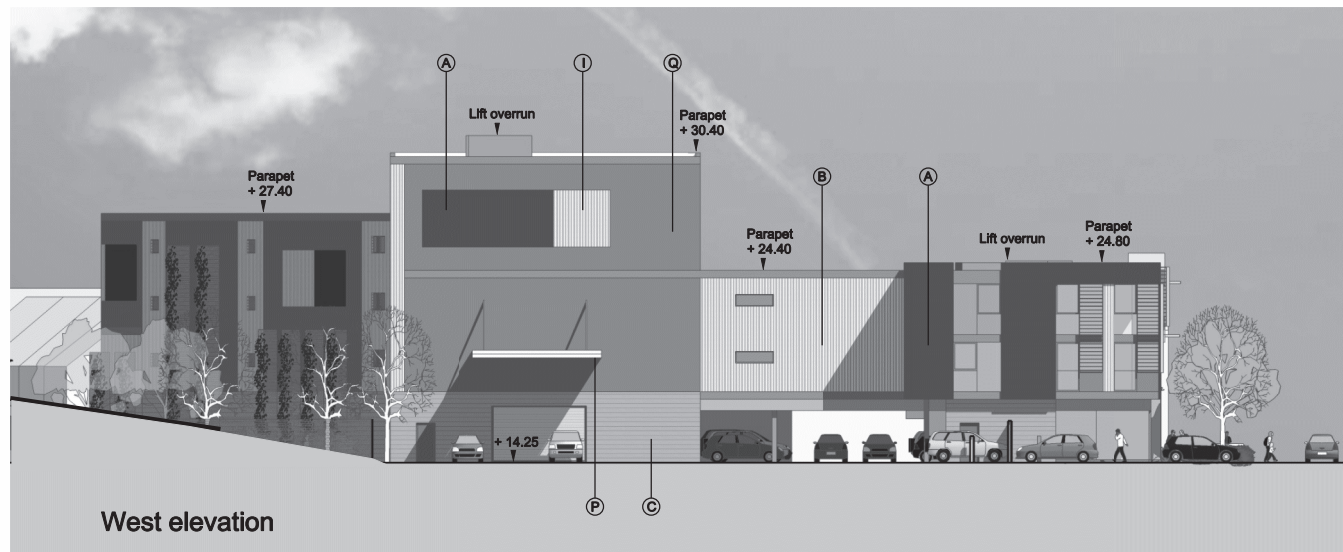

West elevation

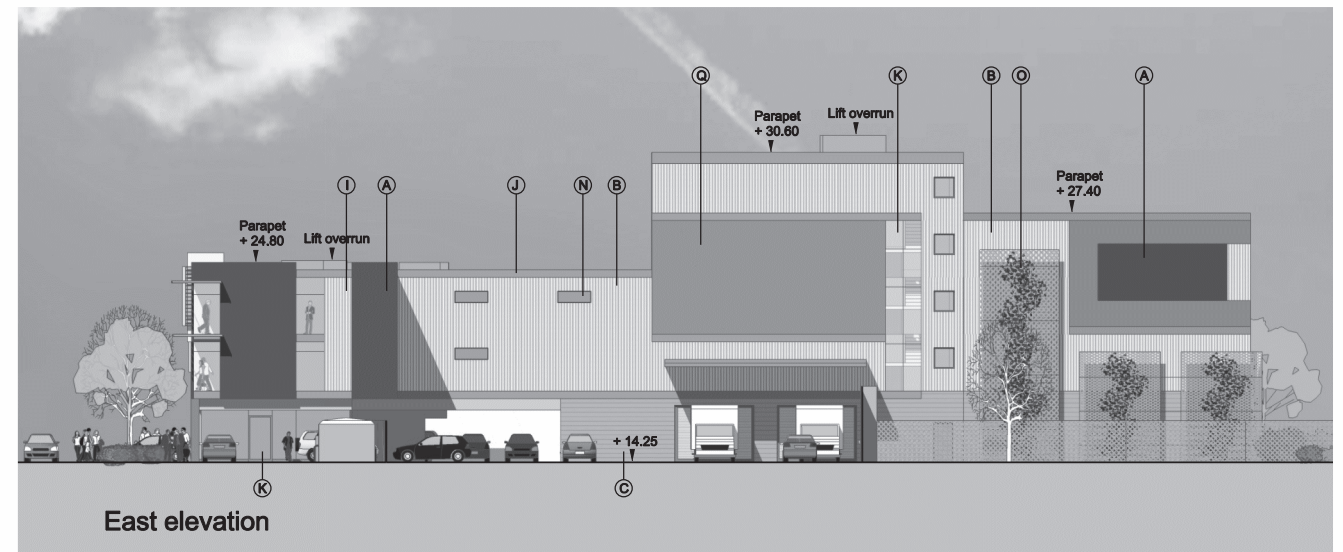

East elevation

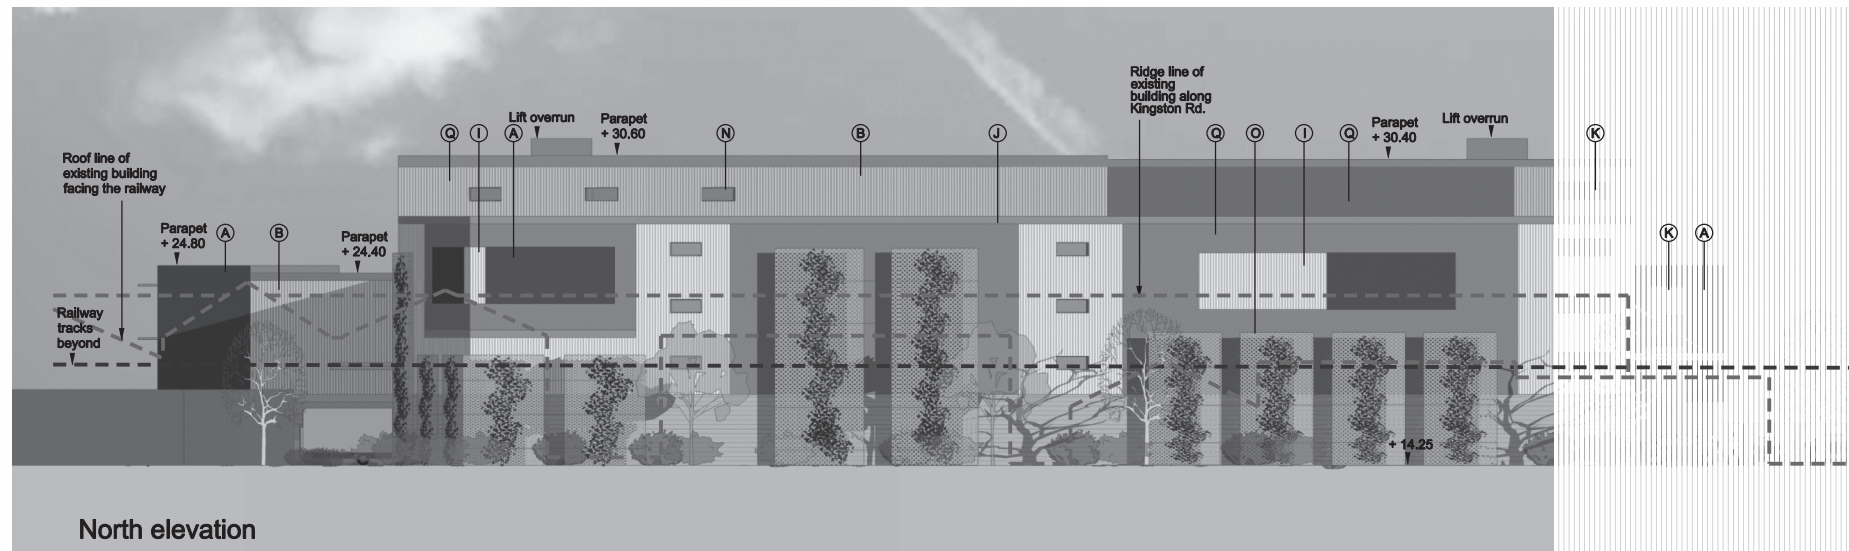

North elevation

Schedule of Materials	
Type	Description
A	Blue Microrib Cladding RAL 5002
B	Vertical Silver Cladding
C	Horizontal Light-grey Cladding
D	Blue-grey Coloured Render
E	Light-green Coloured Panel
F	Grey Horizontal Boards
G	Timber-structured Horizontal Boards
H	Silver Coloured Panel
I	Vertical Halfround Silver Cladding
J	Grey Metal Flashing
K	Framed Clear Glazing
L	Brise Soleil
M	Louved Metal Screens
N	Mid-grey Metal Panel
O	Green Screens
P	Canopy
Q	Mid-grey Vertical Cladding

Rev	Date	Version Description	Dm	Chk


Client  
Access Self-Storage  
Project Name  
Access Self-Storage  
Raynes Park, Kingston Road  
Drawing Title  
Proposed Elevations

Drawing Status  
Planning Submission  
Drawing Details  
SPILES  
SDATES  
Drawn By  
ES  
Drawn Date  
Jun 10  
Checked By  
JA  
Drawing Number  
DMWR/A1/S02-030

North  
DMWR Job No.  
2591  
Scale @ A1  
1 : 200  
Revision  
P01

This page is intentionally left blank