

Page 115

This map is based on Ordnance Survey material with the permission of Ordnance Survey on behalf of HMSO. Unauthorised reproduction infringes Crown Copyright and may lead to prosecution or Civil proceedings. London Borough of Merton 100019259. 2012.

Eagle House High St


Scale 1/1250

London Borough of Merton
100 London Road
Morden
Surrey
SM4 5DX




Date 10/3/2015


DEVELOPMENT CONTROL

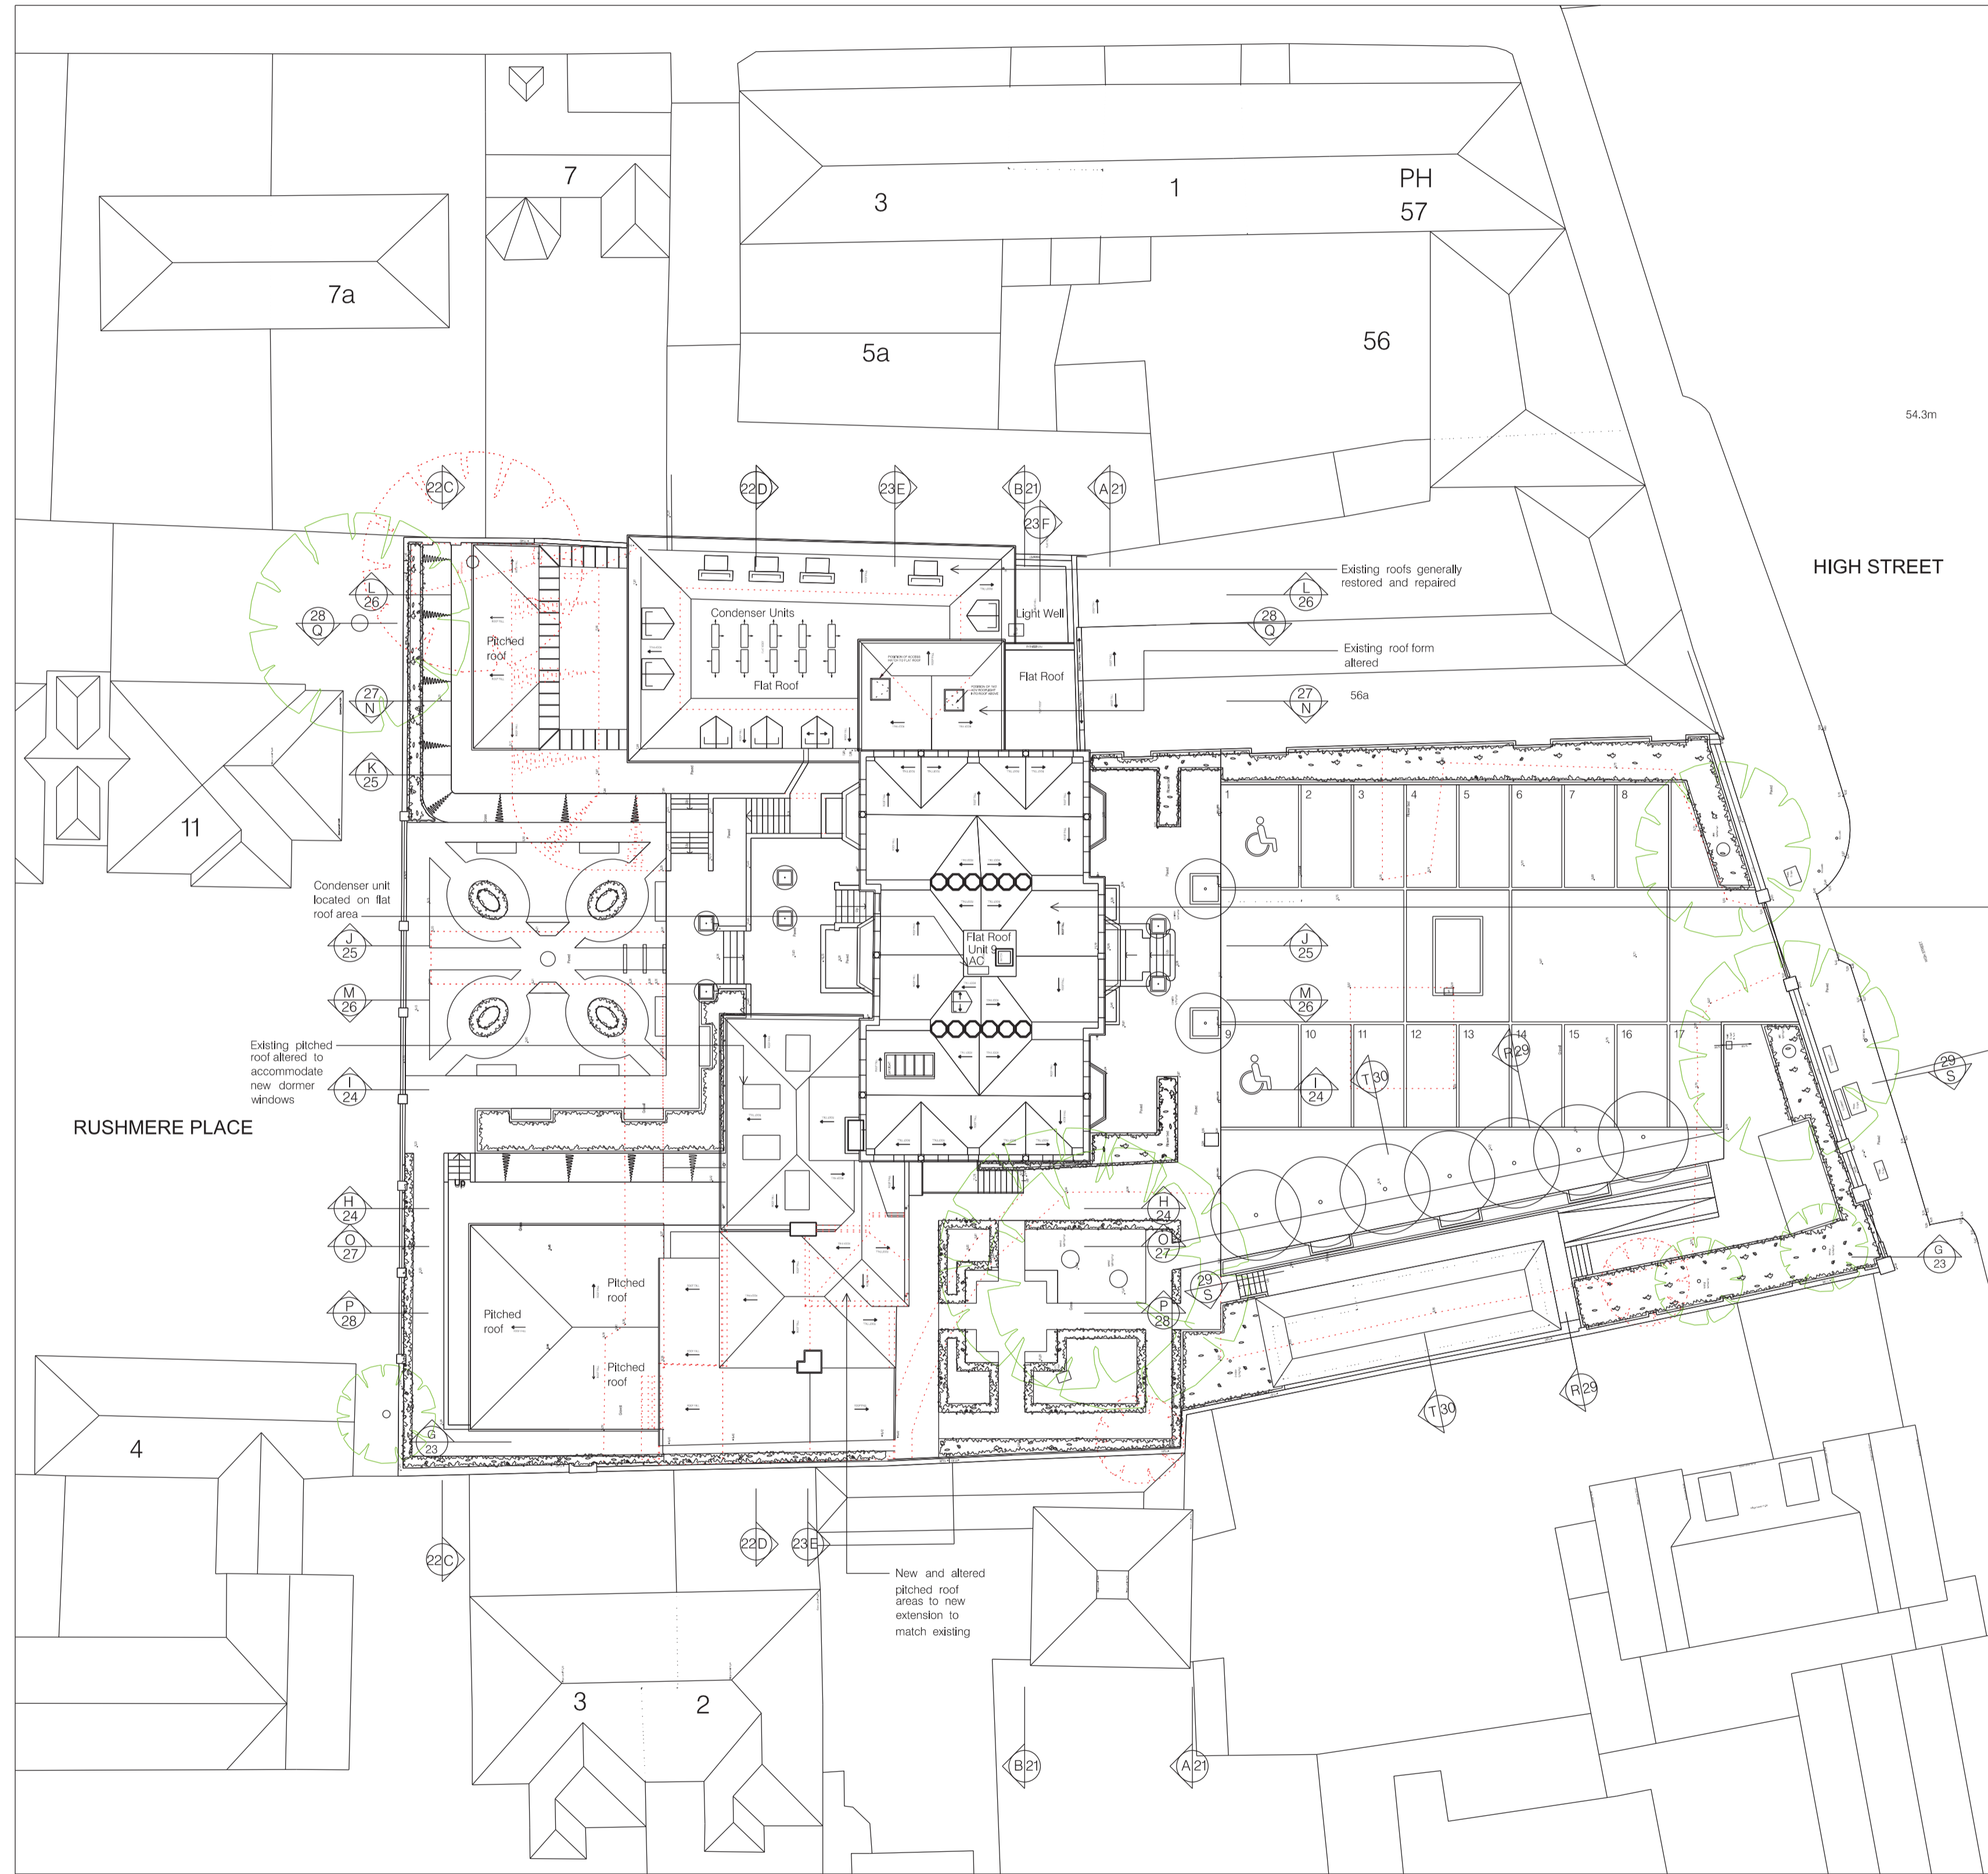

Existing roof to be restored in accordance with listed building consent granted on 17 January 2014 (Application No 13/P2861). Extent indicated by dotted outline

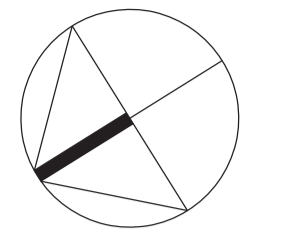

NORTH

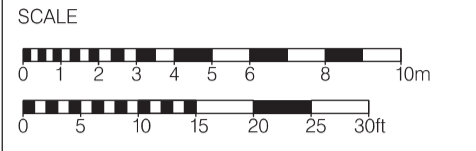

| REV. | DESCRIPTION | DATE |
|------|--|----------|
| F | Landscape layout updated | 09/09/15 |
| E | Pitched roof to ground floor east wing extension | 03/09/15 |
| D | Dormer windows to unit 5 reduced in size | 19/05/15 |
| C | West boundary wall to Unit 1 set in 100mm. Pitched roof over ground floor extension. | 06/05/15 |
| B | Rear extension to unit 1 reduced in size. Rear terraces to unit 4, 5 and 6 omitted. | 30/01/15 |
| A | General update | 05/12/14 |

PROJECT
EAGLE HOUSE
 HIGH STREET, WIMBLEDON
 LONDON SW19 5EF

DRAWING TITLE
PROPOSED SITE PLAN

SCALE 1:200 @ A1
 1:400 @ A3

DATE NOVEMBER 2014

DRAWING NO. 2684 / P /16


REV. F

This drawing is the Copyright of PRON Architects. No copying in part or whole may be made without the express written permission of PRON Architects. It is intended for use only for the purposes of planning. This drawing must not be used for any other purpose without the prior written consent of PRON Architects.

90 BOROUGH HIGH STREET
 LONDON SE1 1LL

PRON

ARCHITECTS DESIGNERS PLANNERS

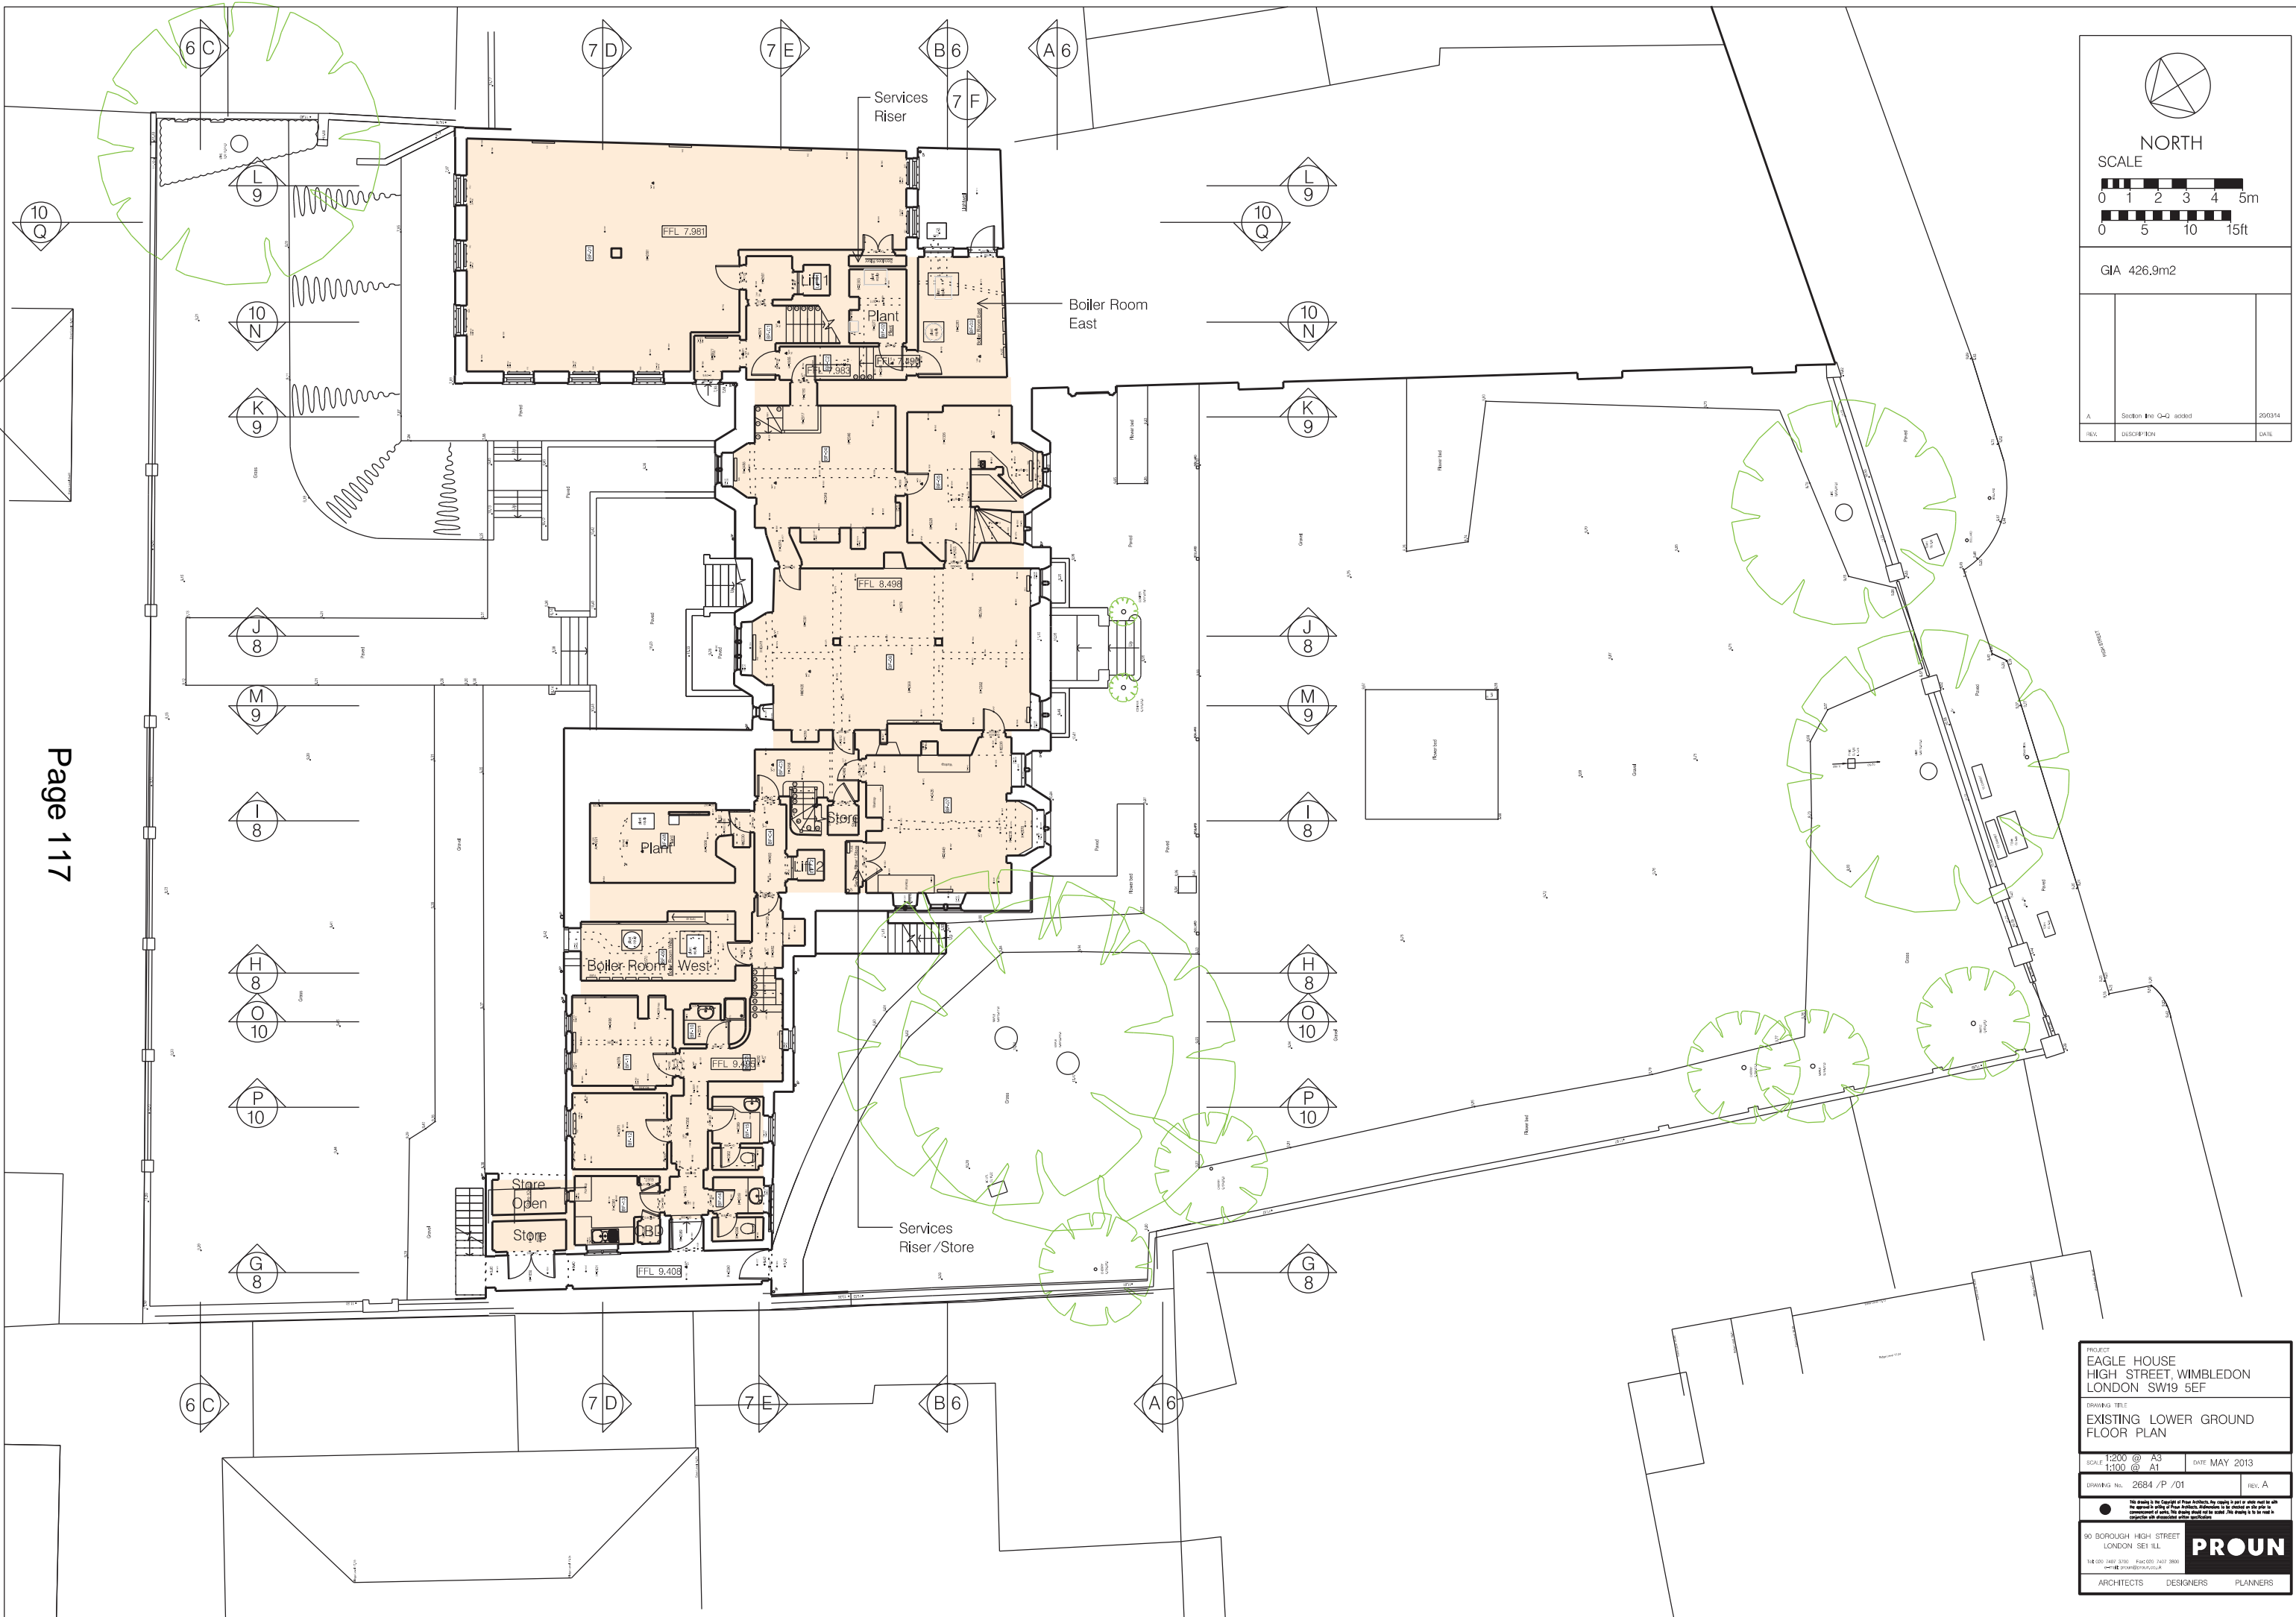

NORTH



GIA 426.9m2

| | | |
|------|------------------------|---------|
| A | Section line G-Q added | 2003/14 |
| REV. | DISCIPLINE | DATE |

PROJECT
EAGLE HOUSE
 HIGH STREET, WIMBLEDON
 LONDON SW19 5EF

DRAWING TITLE
EXISTING LOWER GROUND FLOOR PLAN

SCALE 1:200 @ A3 DATE MAY 2013
 1:100 @ A1




DRAWING NO. 2684 / P / 01 REV. A

This drawing is the Copyright of these Architects. No reports to part or whole may be made without the written consent of these Architects. References to a drawing or drawings in any contract or agreement shall be subject to the conditions of the contract. This drawing is to be used in conjunction with all other drawings and shall not be used in isolation.

90 BOROUGH HIGH STREET
 LONDON SE1 1LL

PROUN
 ARCHITECTS DESIGNERS PLANNERS




 NORTH
 SCALE


 GIA 479.8m2

| | |
|--------------------------|---------|
| A Section line G-Q added | 2003/14 |
| REV. GDSCH/10/09 | DATE |

PROJECT
 EAGLE HOUSE
 HIGH STREET, WIMBLEDON
 LONDON SW19 5EF
 DRAWING TITLE
 EXISTING GROUND FLOOR
 PLAN
 SCALE 1:200 @ A3 DATE MAY 2013
 1:100 @ A1
 DRAWING NO. 2684 / P / 02 REV. A
This drawing is the Copyright of these Architects. No reports or other documents shall be used for any other purpose without the written consent of the Architects. All dimensions shall be taken from the drawing unless otherwise stated. This drawing is to be read in conjunction with all other drawings and shall not be used in isolation.
 90 BOROUGH HIGH STREET
 LONDON SE1 1LL

 ARCHITECTS DESIGNERS PLANNERS