

NORTH



GIA 385.6m2

REV.	DESCRIPTION	DATE
A	Section line Q-Q added	2003/14
	DISCIPLINE	

PROJECT
EAGLE HOUSE
 HIGH STREET, WIMBLEDON
 LONDON SW19 5EF


DRAWING TITLE
EXISTING FIRST FLOOR PLAN

SCALE 1:200 @ A3 DATE MAY 2013
 1:100 @ A1

DRAWING NO. 2684 / P / 03 REV. A


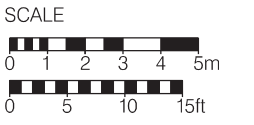
90 BOROUGH HIGH STREET
 LONDON SE1 1LL

PROUN
 ARCHITECTS DESIGNERS PLANNERS

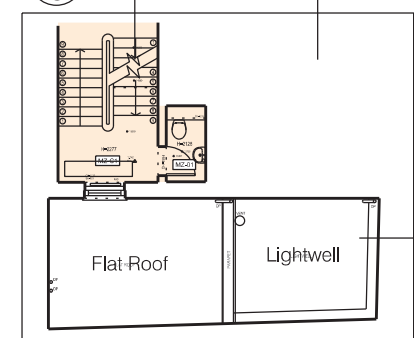


GROUND /FIRST FLOOR MEZZANINE





 NORTH
 SCALE

 0 1 2 3 4 5m
 0 5 10 15ft


GIA 312.5m2	
A Section line G-Q added	2003/14
REV. GUSCH/10/01	DATE

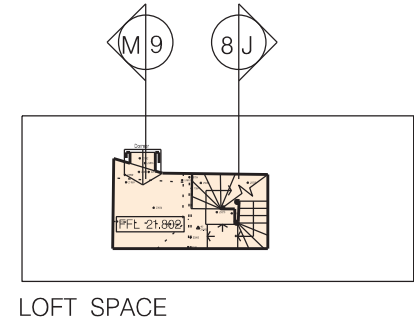PROJECT EAGLE HOUSE HIGH STREET, WIMBLEDON LONDON SW19 5EF	
DRAWING TITLE EXISTING SECOND FLOOR PLAN	
SCALE 1:200 @ A3 1:100 @ A1	DATE MAY 2013
DRAWING NO. 2684 / P / 04	REV. A
90 BOROUGH HIGH STREET LONDON SE1 1LL  ARCHITECTS DESIGNERS PLANNERS	

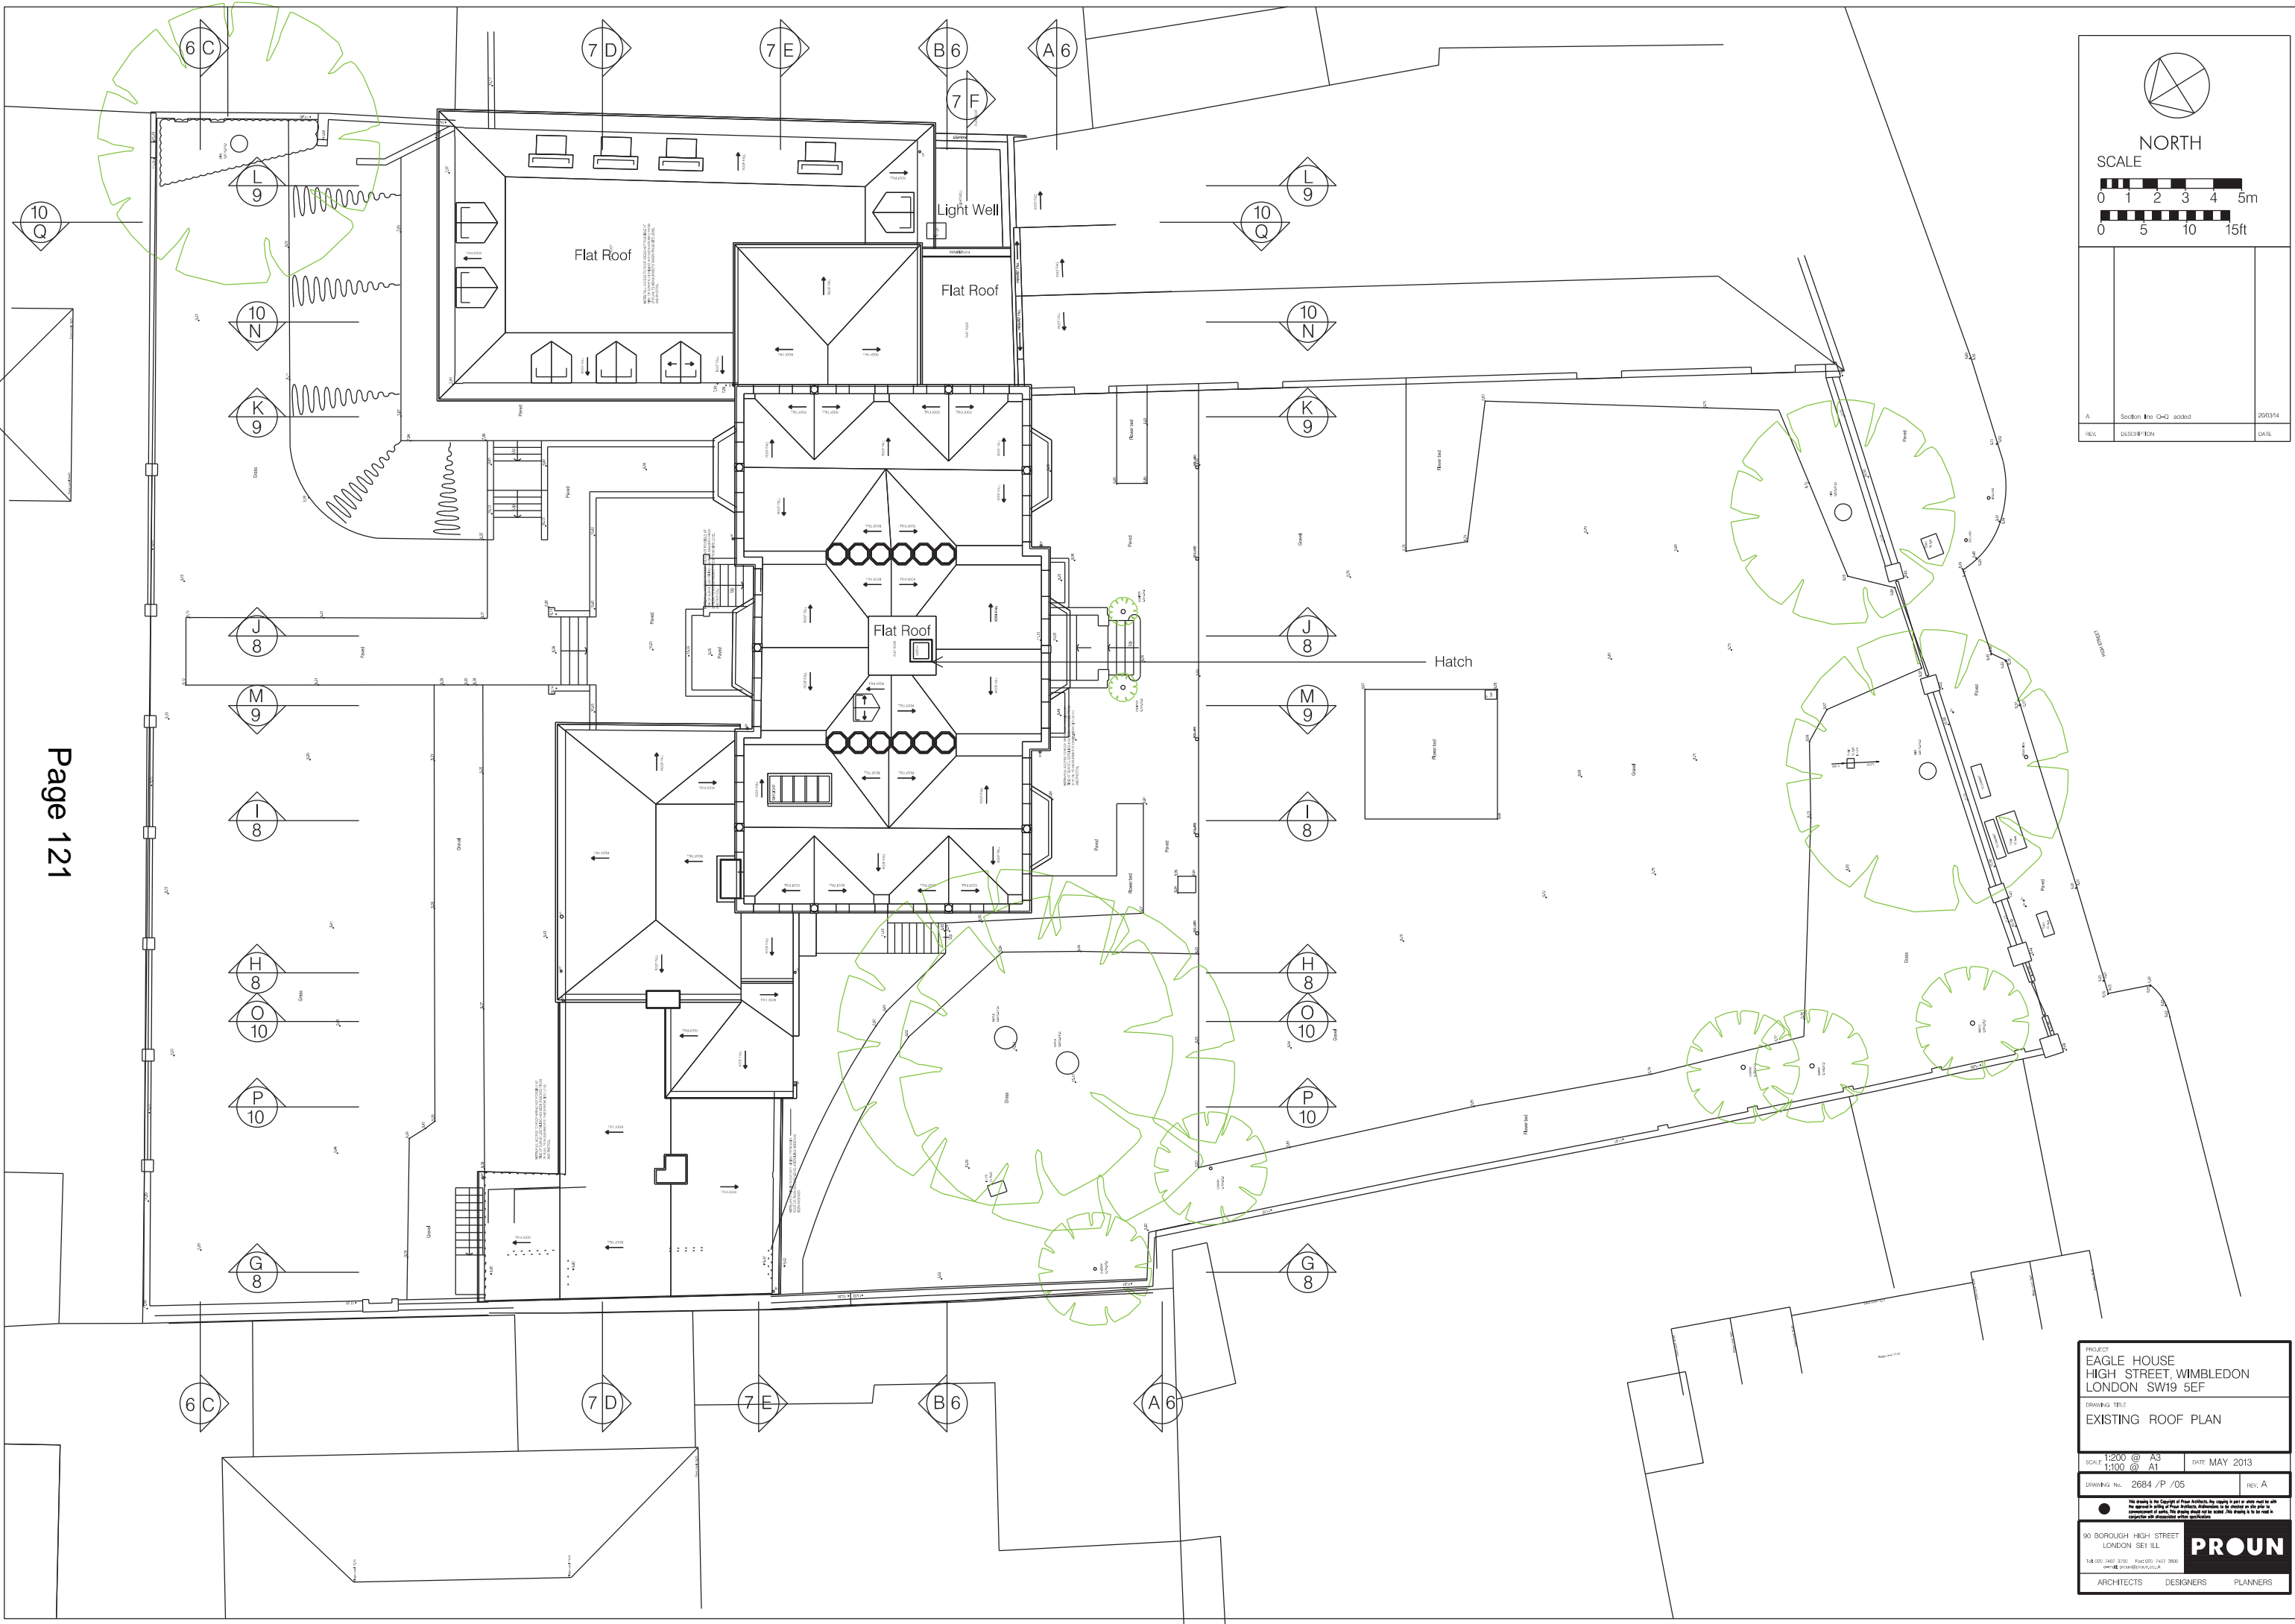



NORTH

 

A	Section line G-Q added	2003/14
REV.	DESCRIPTION	DATE

PROJECT
EAGLE HOUSE
 HIGH STREET, WIMBLEDON
 LONDON SW19 5EF

DRAWING TITLE
EXISTING ROOF PLAN


SCALE 1:200 @ A3 DATE MAY 2013
 1:100 @ A1

DRAWING No. 2684 / P / 05 REV. A

This drawing is the Copyright of these Architects. No reports to part or whole need to be made to the Architect or any other person. It is to be used only for the purposes intended and no other use. The drawing is to be read in conjunction with all other drawings and specifications. The drawing is to be read in conjunction with all other drawings and specifications.


90 BOROUGH HIGH STREET
 LONDON SE1 1LL

PROUN
 ARCHITECTS DESIGNERS PLANNERS

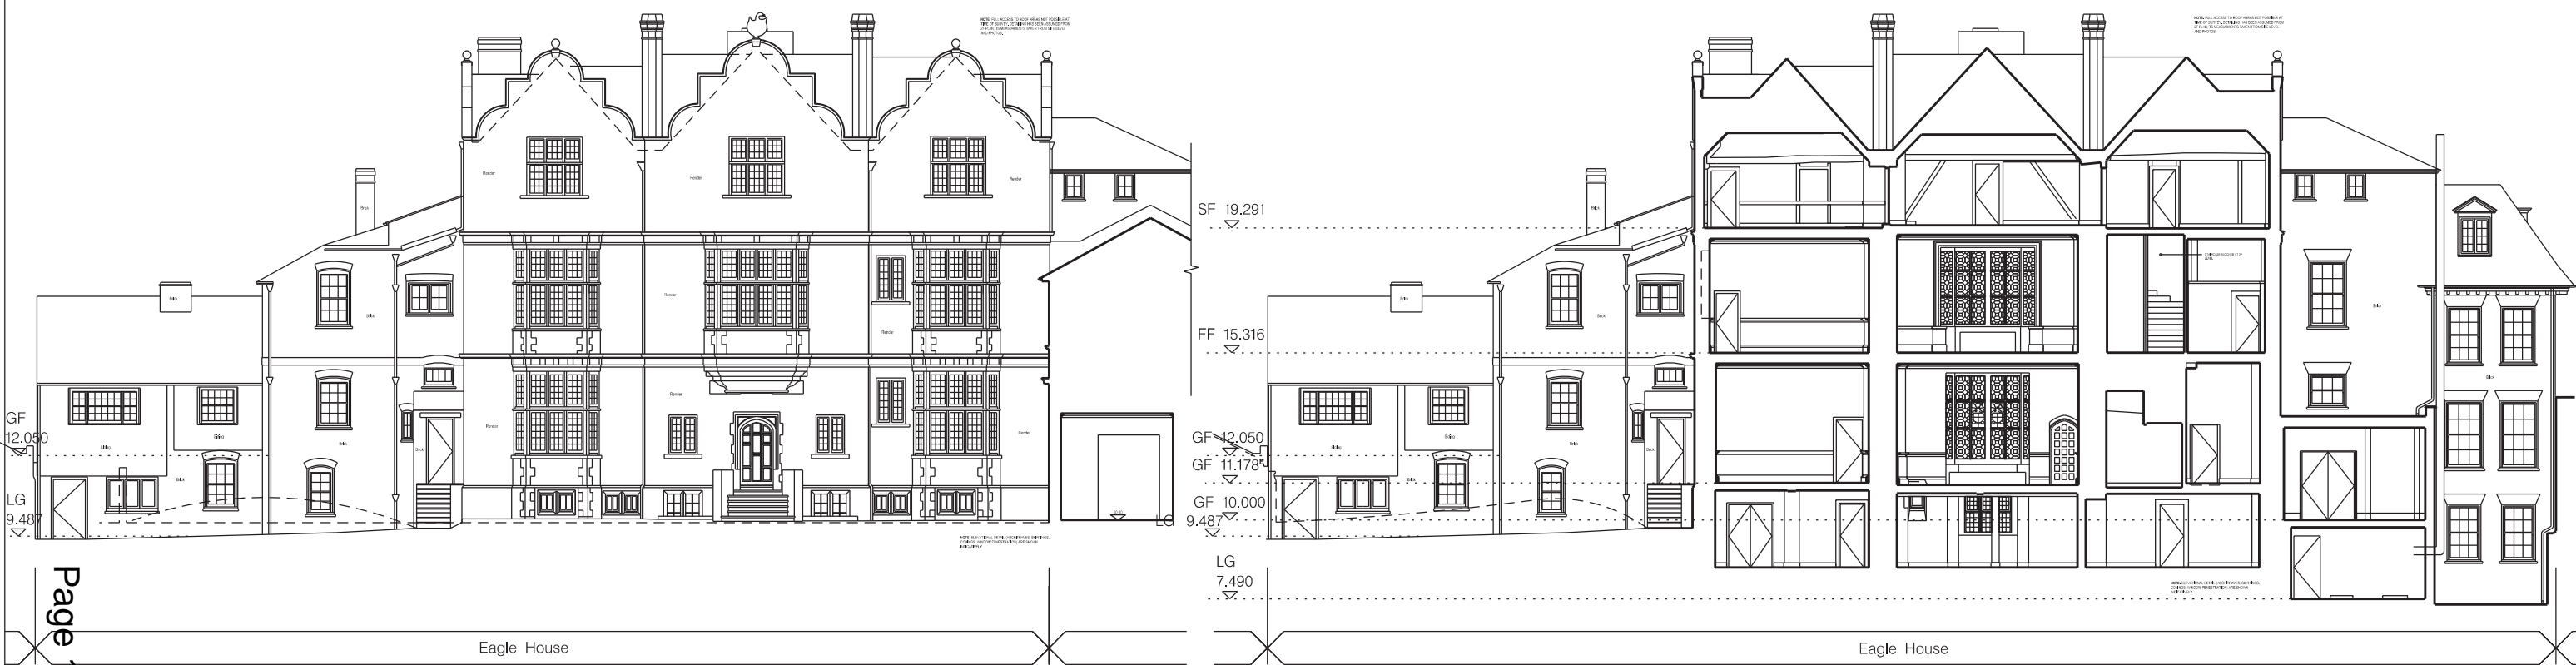

SECTION A-A, FRONT ELEVATION TO SOUTH

SECTION B-B

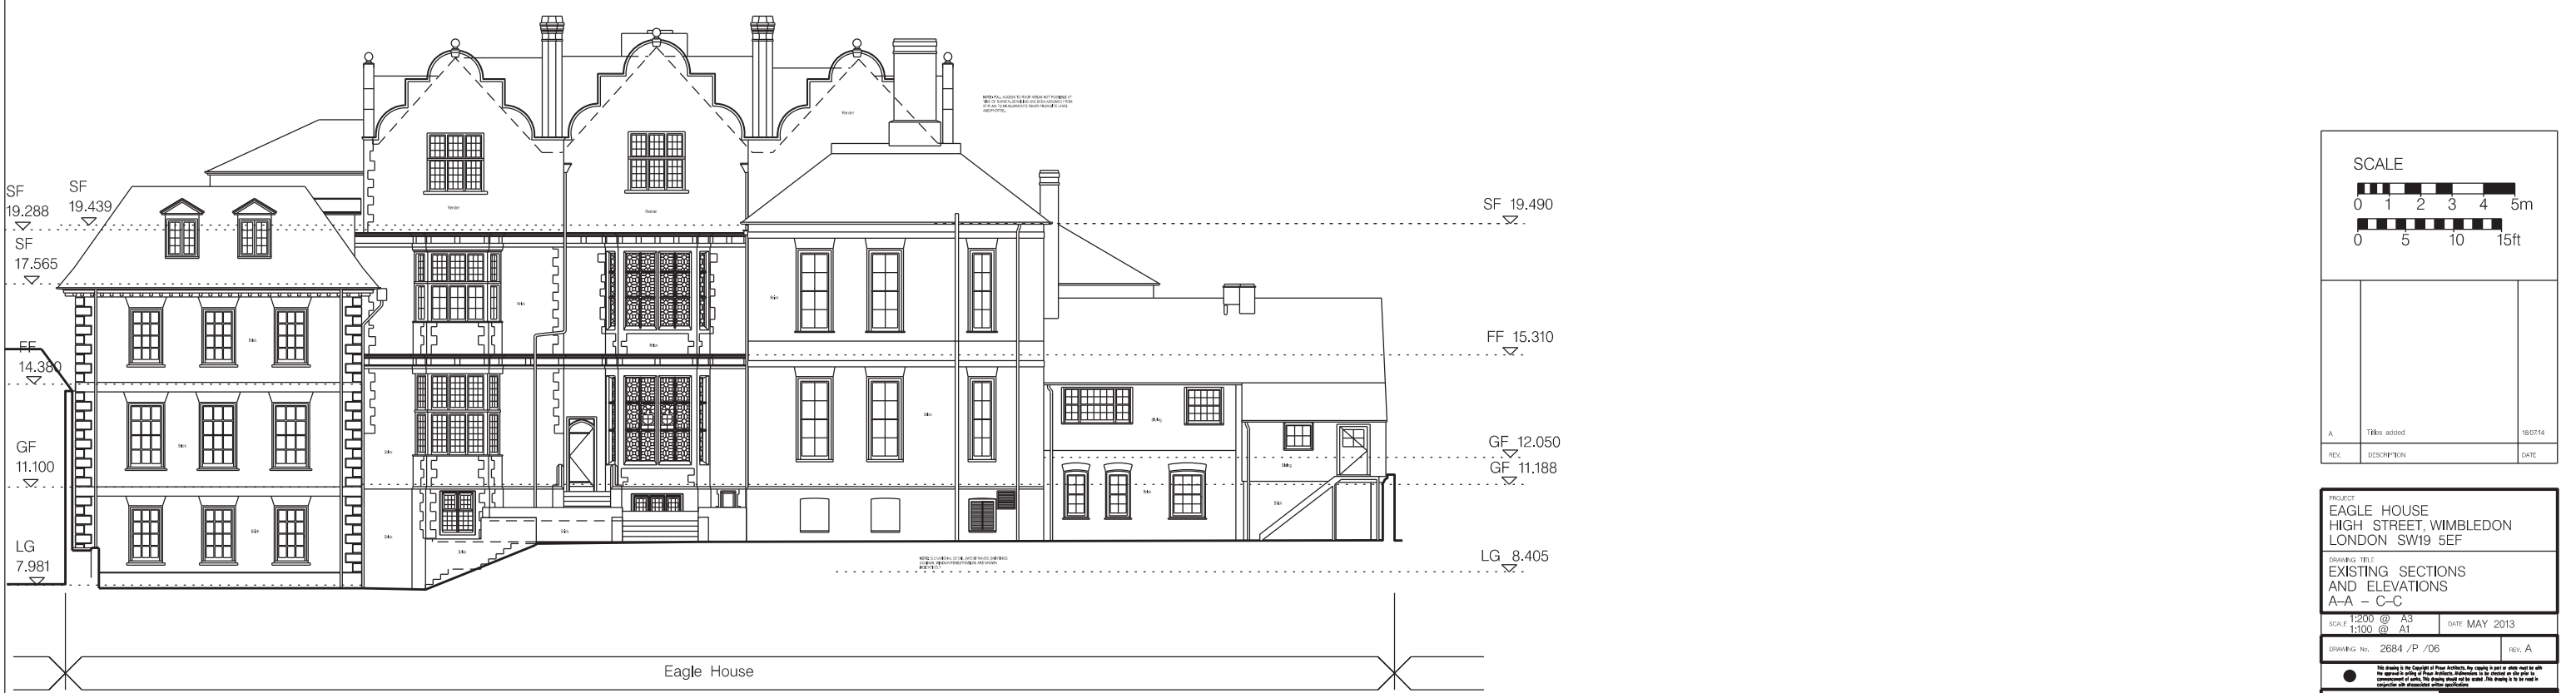

SECTION C-C REAR ELEVATION TO NORTH

SCALE

A	Title added	18/07/14
REV.	DESCRIPTION	DATE

PROJECT
EAGLE HOUSE
HIGH STREET, WIMBLEDON
LONDON SW19 5EF

DRAWING TITLE
EXISTING SECTIONS
AND ELEVATIONS
A-A - C-C

SCALE 1:200 @ A3
1:100 @ A1

DATE MAY 2013


DRAWING No. 2684 / P / 06

REV. A

90 BOROUGH HIGH STREET
LONDON SE1 1LL

148 000 1481 8710 FAX 020 7427 8900
www.proun.com

PROUN
ARCHITECTS DESIGNERS PLANNERS

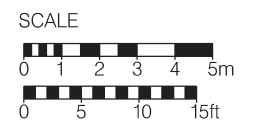


Page 123

SECTION D-D



SECTION E-E

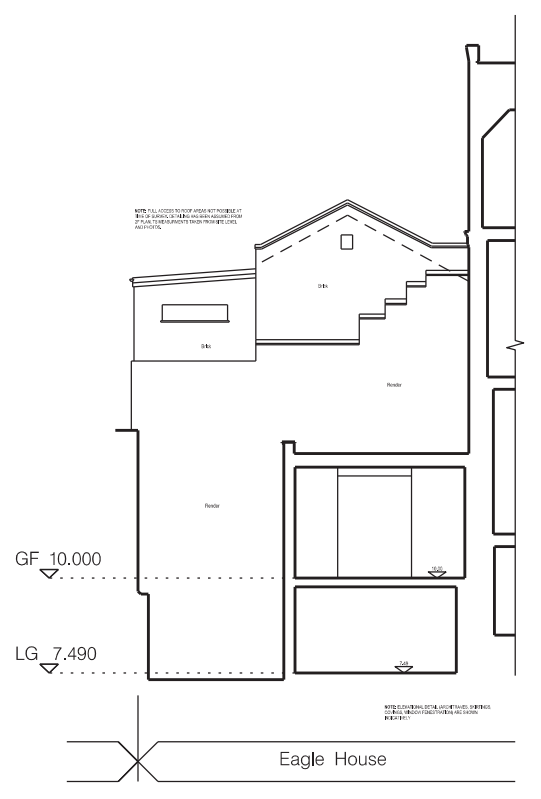

SECTION F-F

REV.	DESCRIPTION	DATE

PROJECT: EAGLE HOUSE
HIGH STREET, WIMBLEDON
LONDON SW19 5EF

DRAWING TITLE: EXISTING SECTIONS D-D - F-F

SCALE: 1:200 @ A3
1:100 @ A1

DATE: MAY 2013

DRAWING No.: 2684 / P / 07

REV.


This drawing is the Copyright of these Architects. No copies to be made or used for any other purpose without the written consent of these Architects. Reference is to be made to the conditions of sale. This drawing shall not be used for any other purpose without the written consent of these Architects.

90 BOROUGH HIGH STREET
LONDON SE1 1LL


148 000 1481 8710 FAX 020 3422 8900
www.proun.com

PROUN

ARCHITECTS DESIGNERS PLANNERS

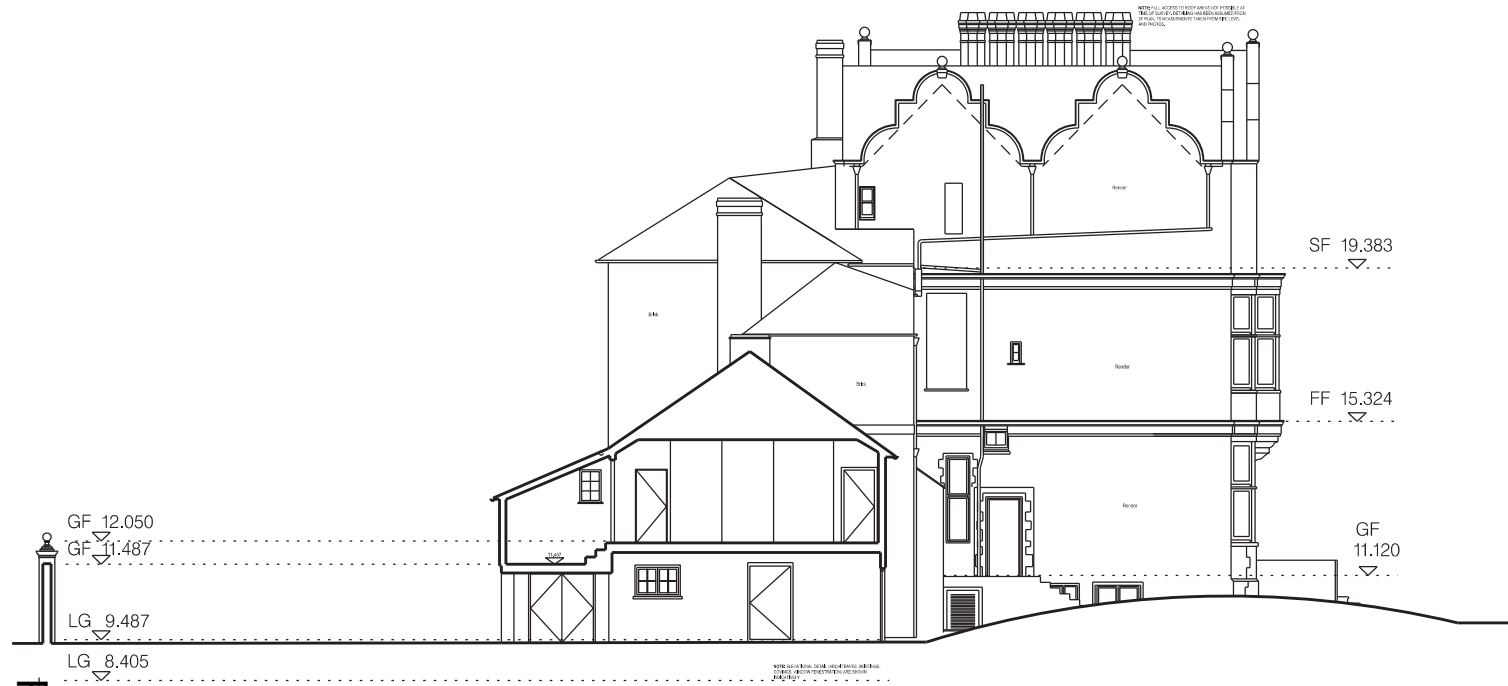


Eagle House

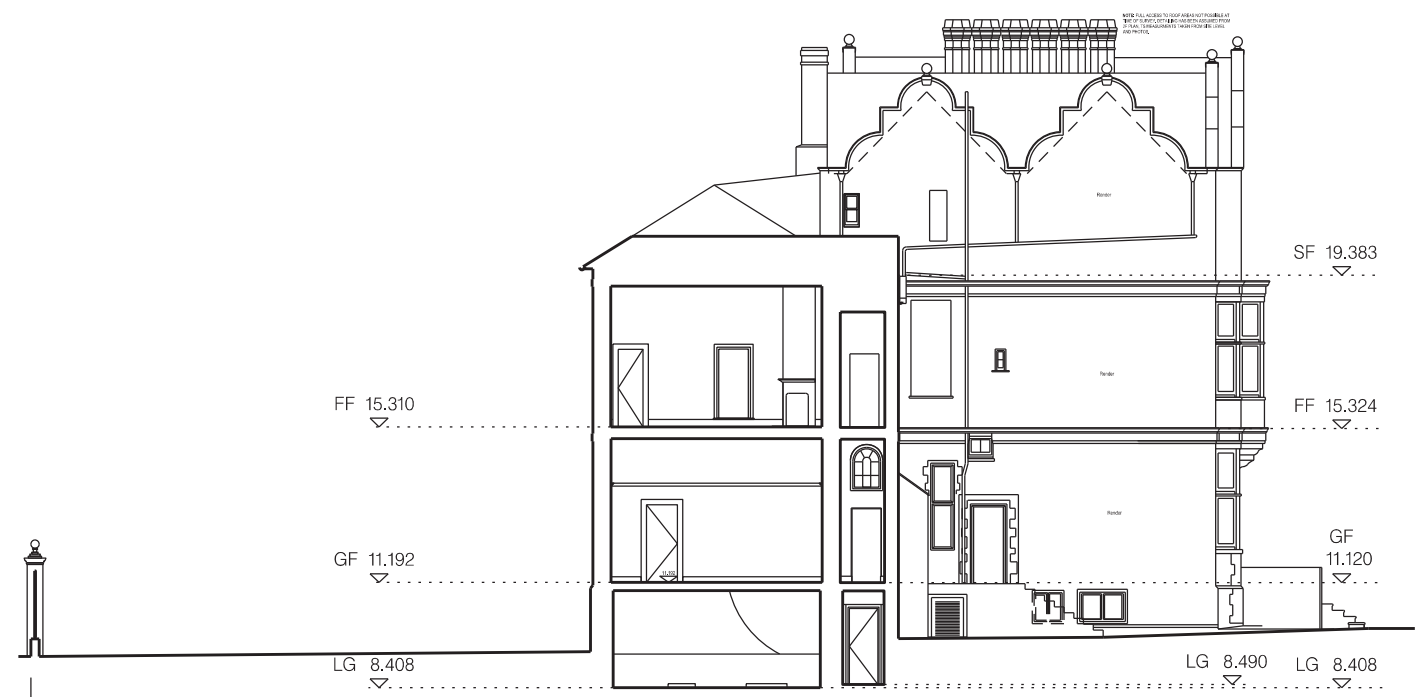


Eagle House

SECTION G-G, WEST ELEVATION

SECTION H-H

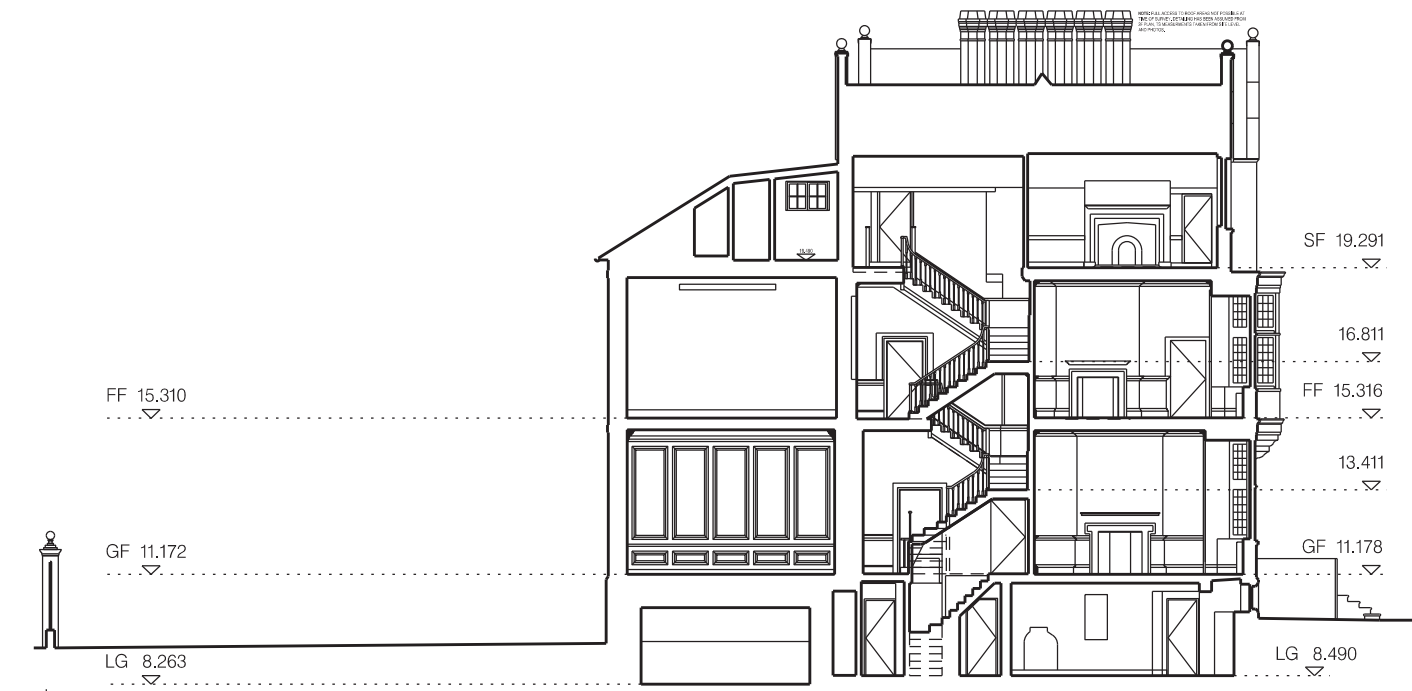


Eagle House

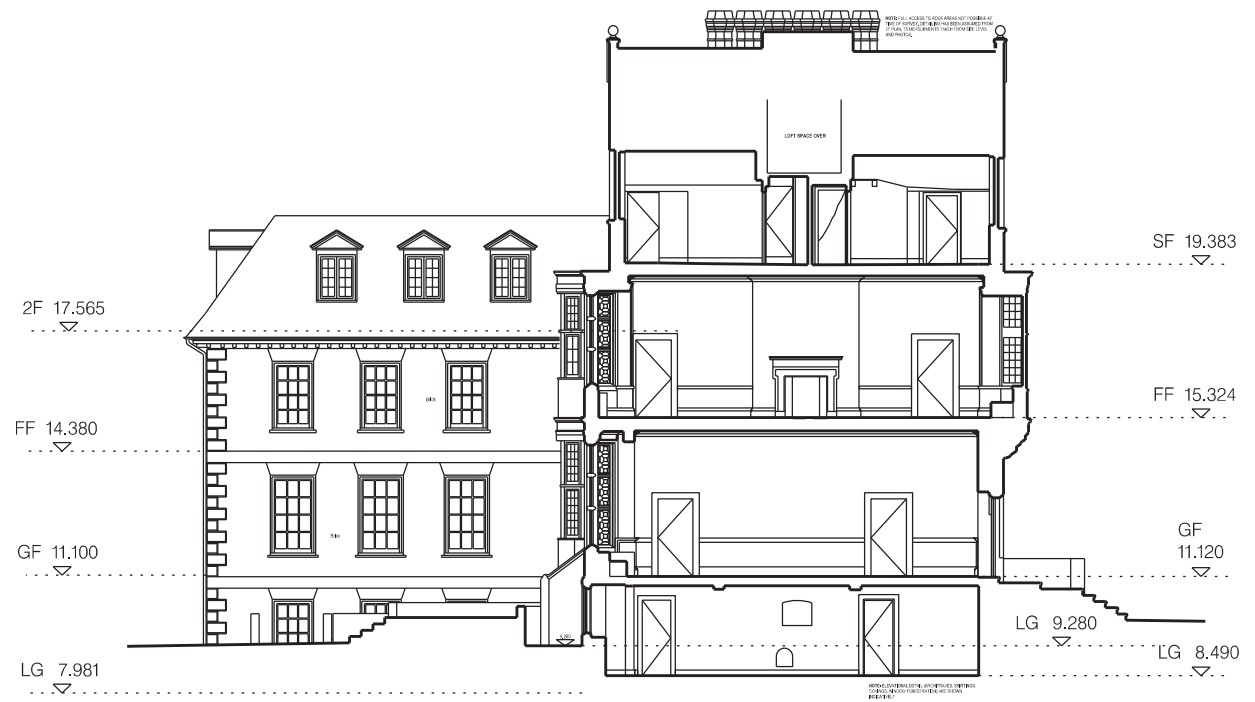

Eagle House

SECTION I-I

SECTION J-J

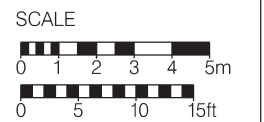

PROJECT:
EAGLE HOUSE
HIGH STREET, WIMBLEDON
LONDON SW19 5EF

DRAWING TITLE:
EXISTING SECTIONS AND
ELEVATIONS
G-G - J-J

SCALE:
1:200 @ A3
1:100 @ A1

DATE: MAY 2013

DRAWING No.: 2684 / P / 08

REV: A

90 BOROUGH HIGH STREET
LONDON SE1 1LL
TEL: 020 7487 8700 FAX: 020 7487 8800
www.prounplanners.co.uk



ARCHITECTS DESIGNERS PLANNERS